



FIGURE 6 - 53

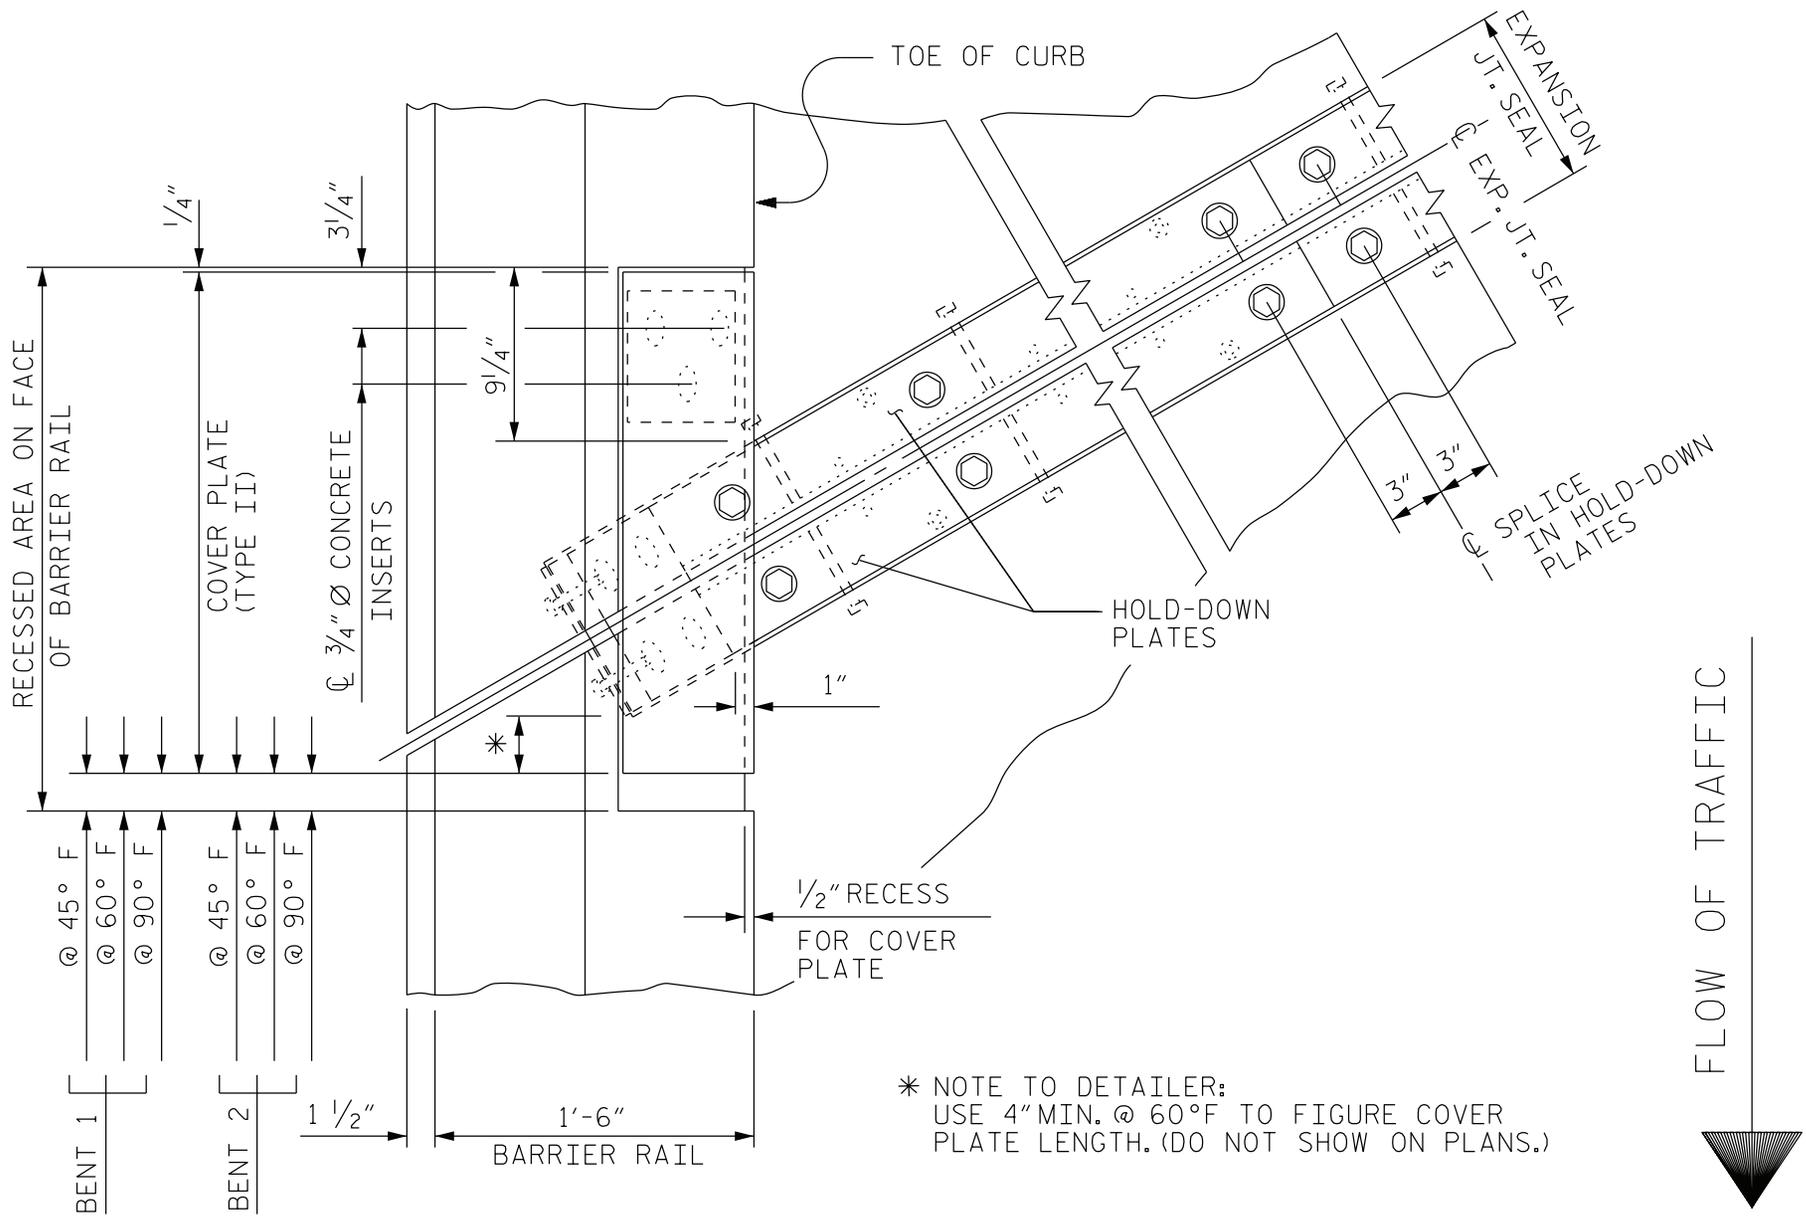

PLAN OF EXPANSION JOINT SEAL
BARRIER RAIL - LEFT SIDE

(DETAIL TO BE SHOWN ON STANDARD EJS2)

FIGURE 6 - 53 M

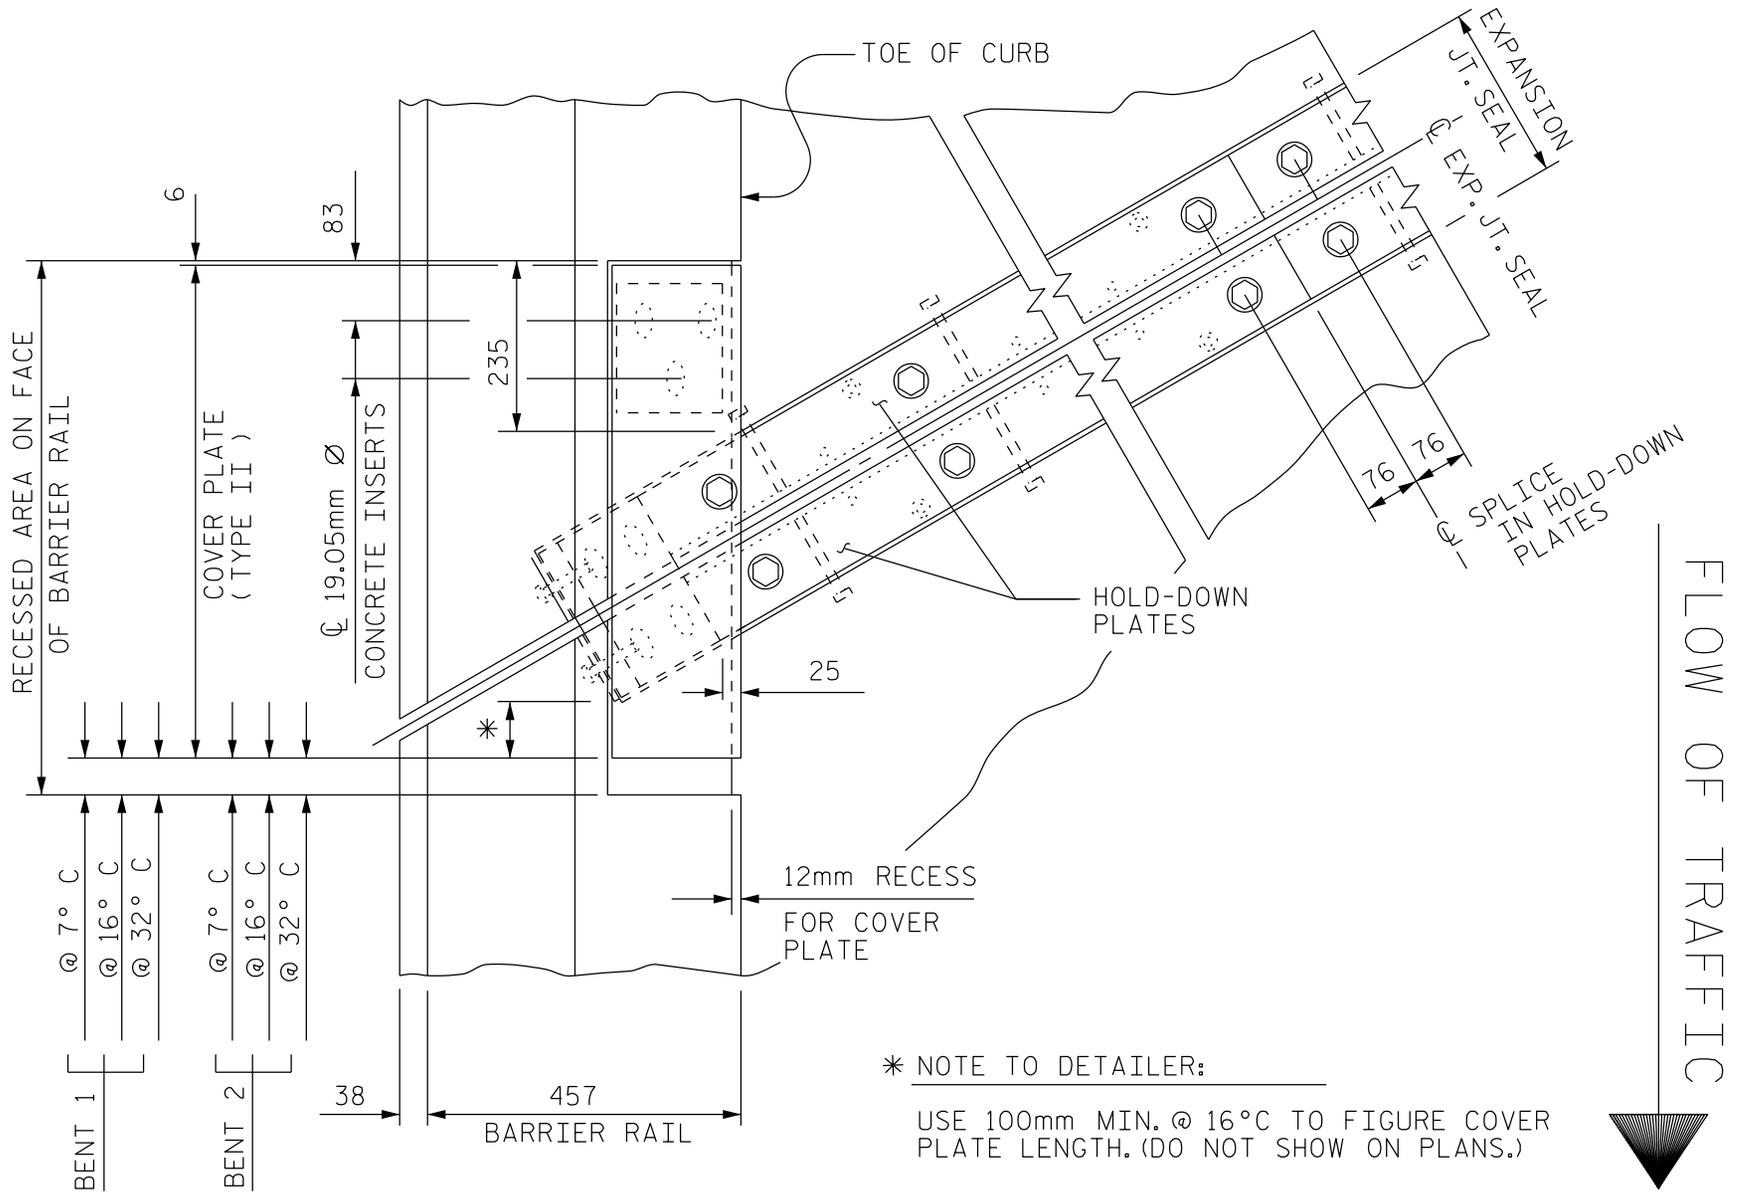

PLAN OF EXPANSION JOINT SEAL
BARRIER RAIL - LEFT SIDE

(DETAIL TO BE SHOWN ON STANDARD EJS2SM)