


FIGURE 6 - 56

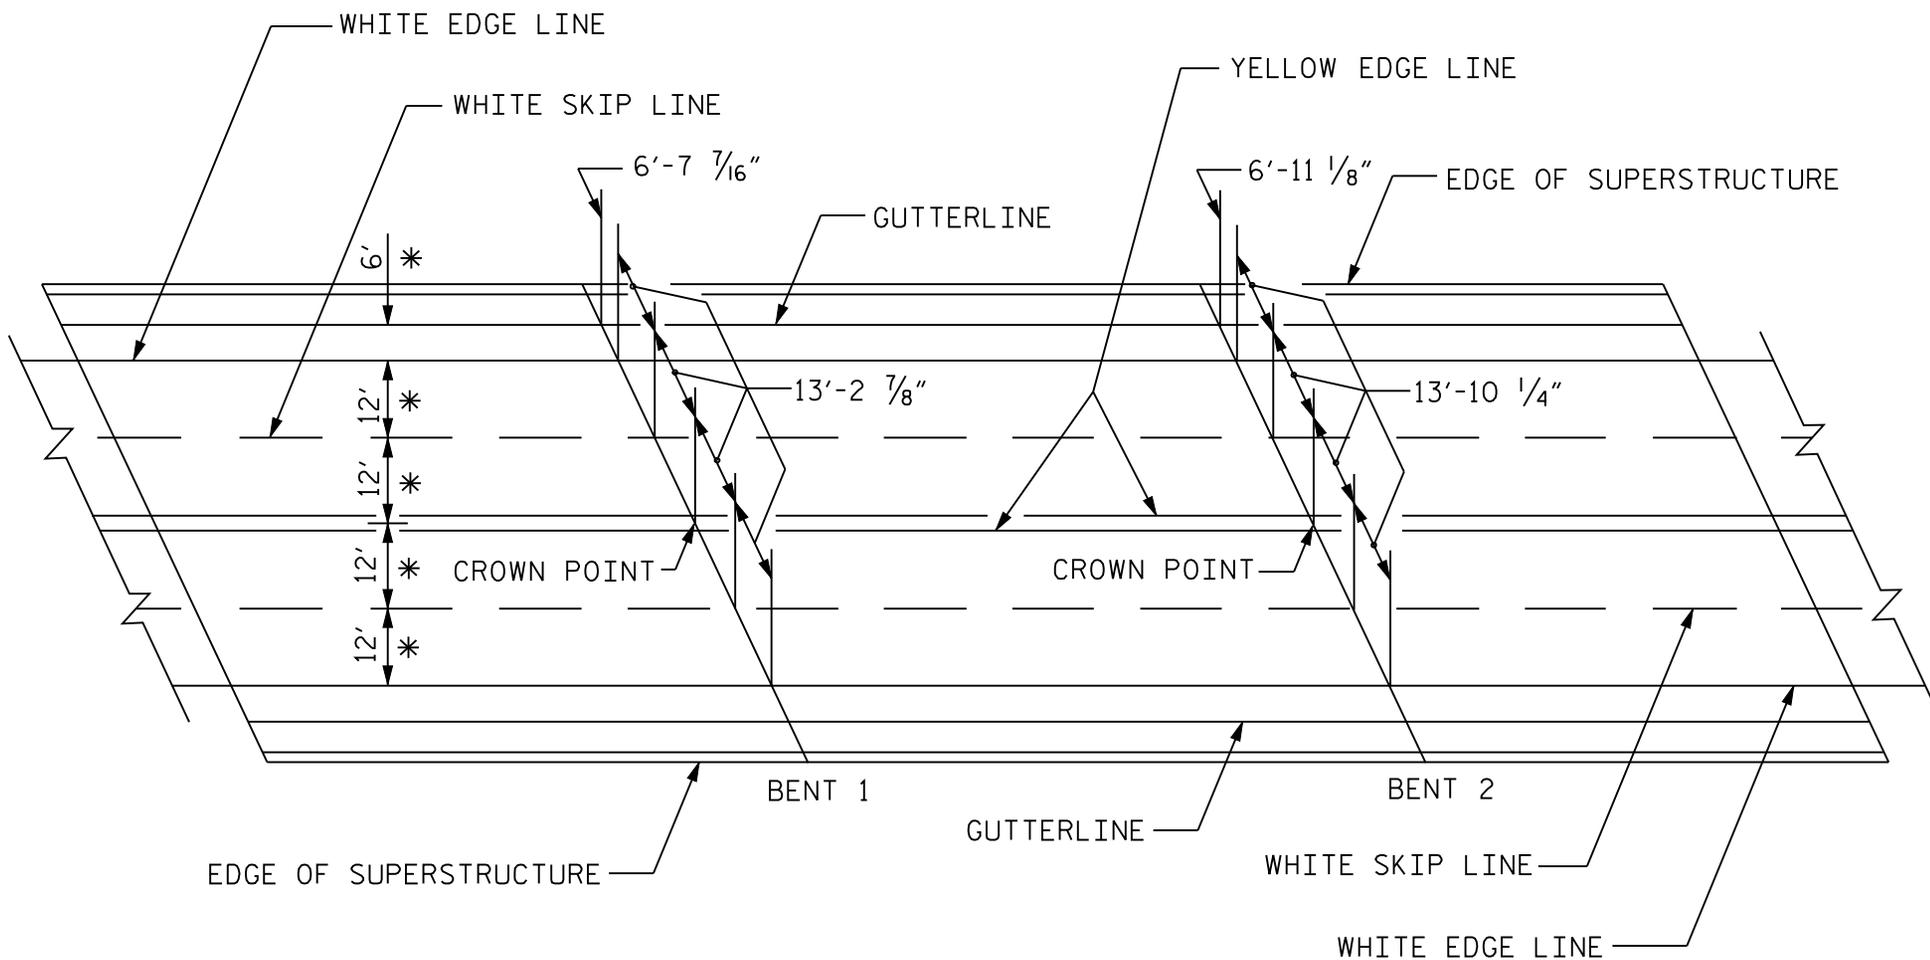

NOTE TO DESIGNER:


* THIS INFORMATION SHALL BE OBTAINED, IN WRITING, FROM THE TRAFFIC CONTROL SECTION OF THE TRAFFIC ENGINEERING BRANCH.

PAVEMENT MARKING ALIGNMENT

(EXAMPLE)

(TO BE PUT ON STANDARD EJS2 OR EJS4 FOR EXPANSION JOINT SEALS OR ON THE PLANS FOR MODULAR EXPANSION JOINT SEALS.)

FIGURE 6 - 56 M

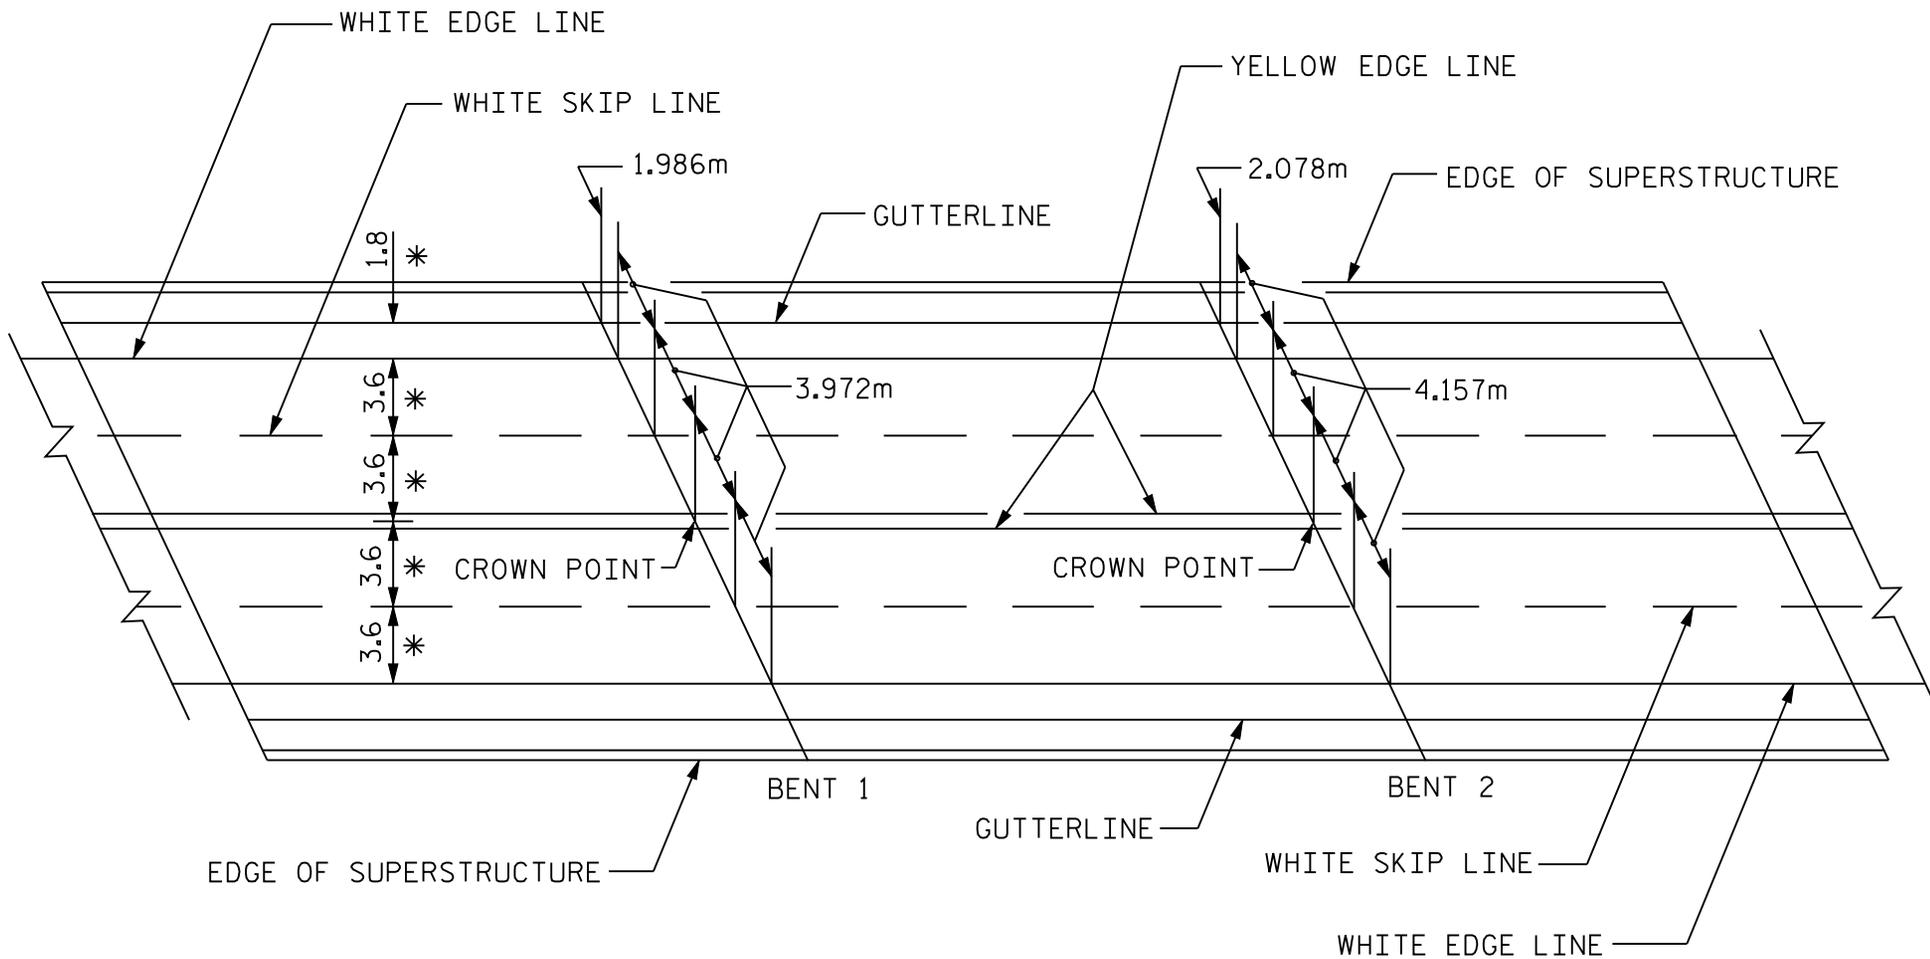

NOTE TO DESIGNER:

* THIS INFORMATION SHALL BE OBTAINED, IN WRITING, FROM THE TRAFFIC CONTROL SECTION OF THE TRAFFIC ENGINEERING BRANCH.

PAVEMENT MARKING ALIGNMENT

(EXAMPLE)

(TO BE PUT ON STANDARD EJS2SM OR EJS4SM FOR EXPANSION JOINT SEALS OR ON THE PLANS FOR MODULAR EXPANSION JOINT SEALS.)