



|                          |
|--------------------------|
| HORIZONTAL CURVE<br>DATA |
| RADIUS = 5717.00' (RT.)  |

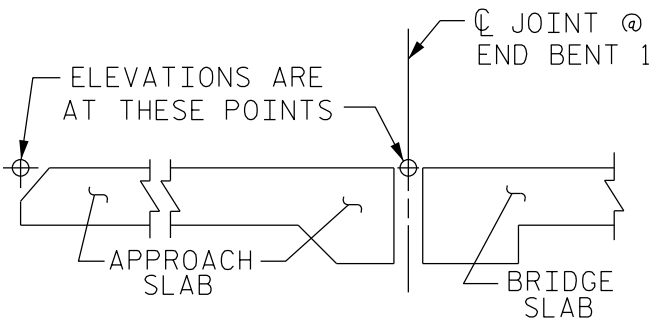

SECTION THRU SLABS

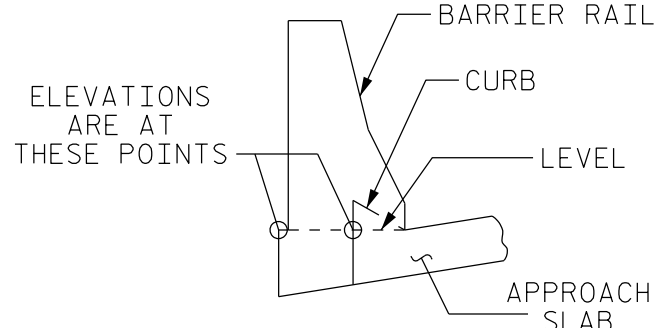


SECTION THRU CURB & BARRIER RAIL


APPROACH SLAB ELEVATIONS  
(APPROACH SLAB @ BEGINNING OF BRIDGE SHOWN)

CONSTRUCTION ELEVATIONS SKETCH  
EXAMPLE SKETCH FOR APPROACH SLAB ON CURVE  
WITH EXPANSION JOINT SEAL AT END BENT


**FIGURE 6 - 63**

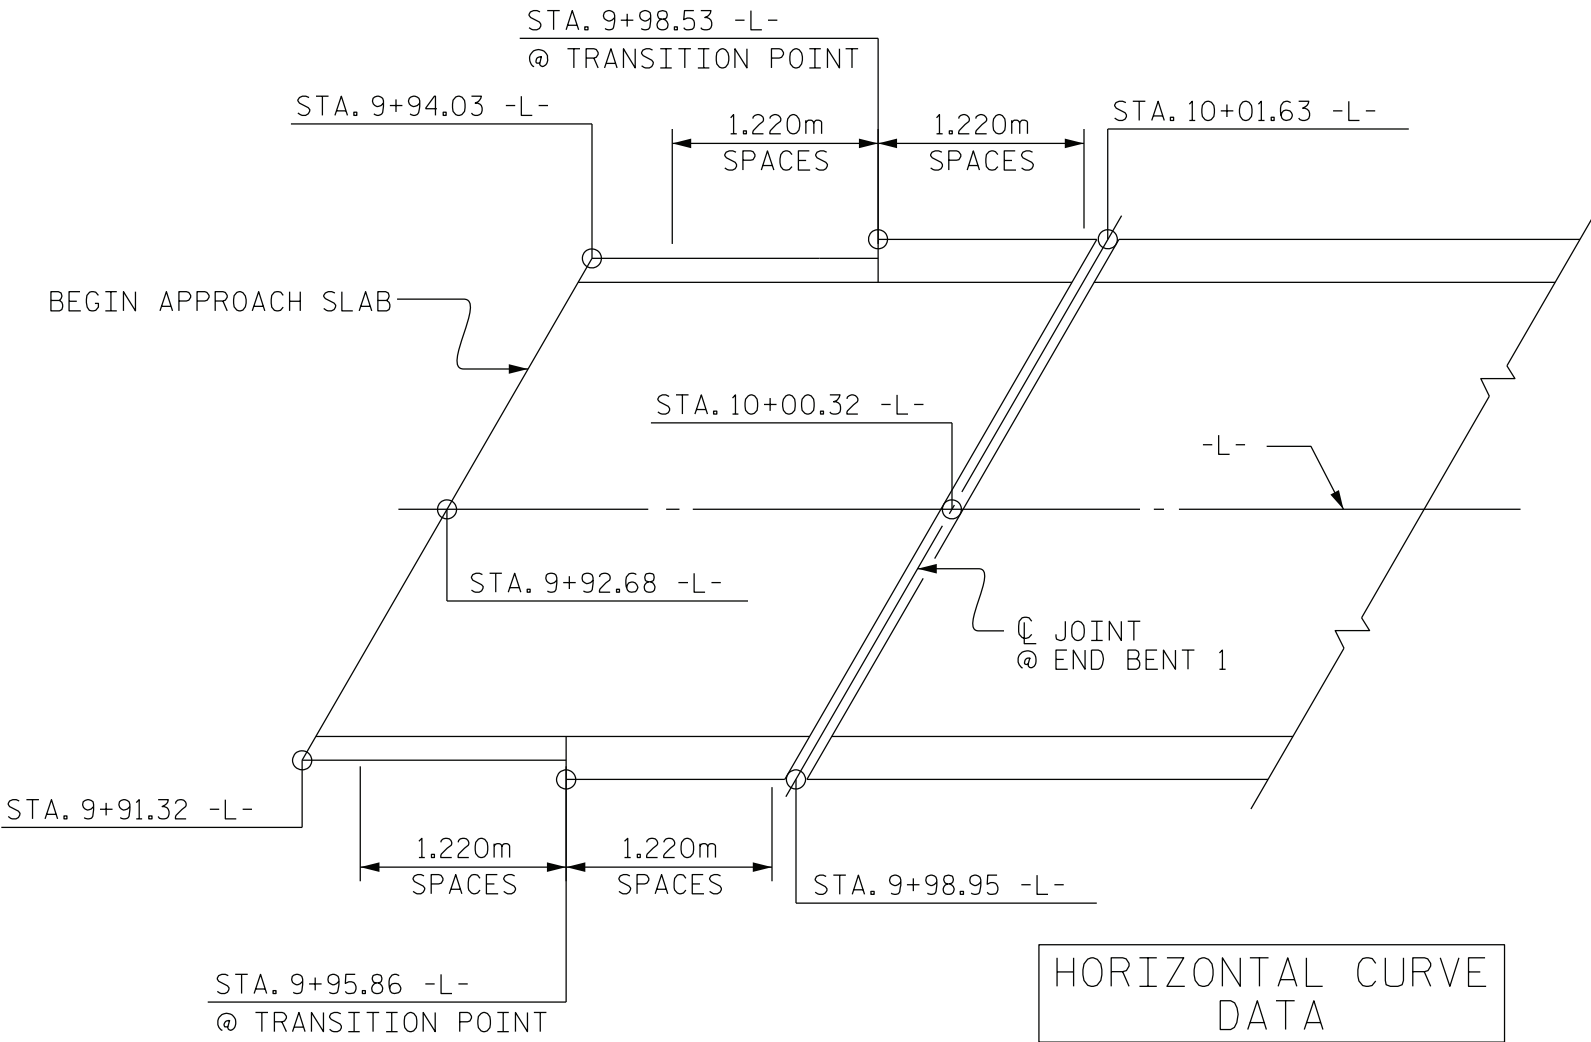

|                          |
|--------------------------|
| HORIZONTAL CURVE<br>DATA |
| RADIUS = 1742.54m (RT.)  |

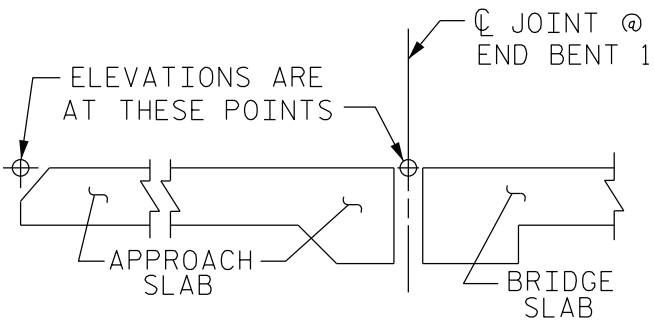

SECTION THRU SLABS

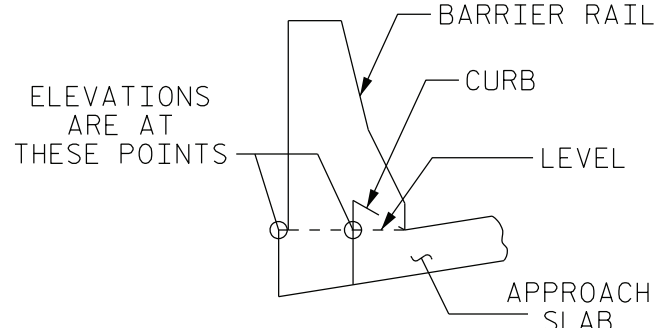

SECTION THRU CURB & BARRIER RAIL

APPROACH SLAB ELEVATIONS  
(APPROACH SLAB @ BEGINNING OF BRIDGE SHOWN)

CONSTRUCTION ELEVATIONS SKETCH  
EXAMPLE SKETCH FOR APPROACH SLAB ON CURVE  
WITH EXPANSION JOINT SEAL AT END BENT

**FIGURE 6 - 63 M**