
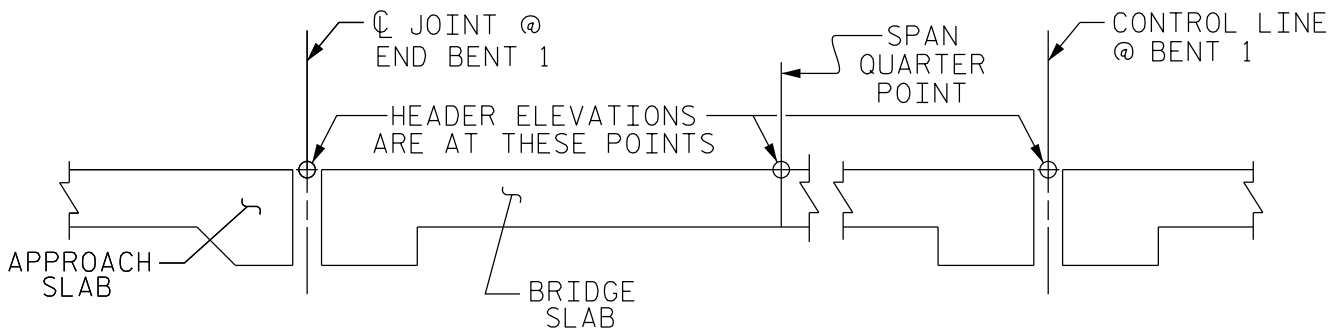


HORIZONTAL CURVE  
DATA

RADIUS = 5717.00' (RT.)

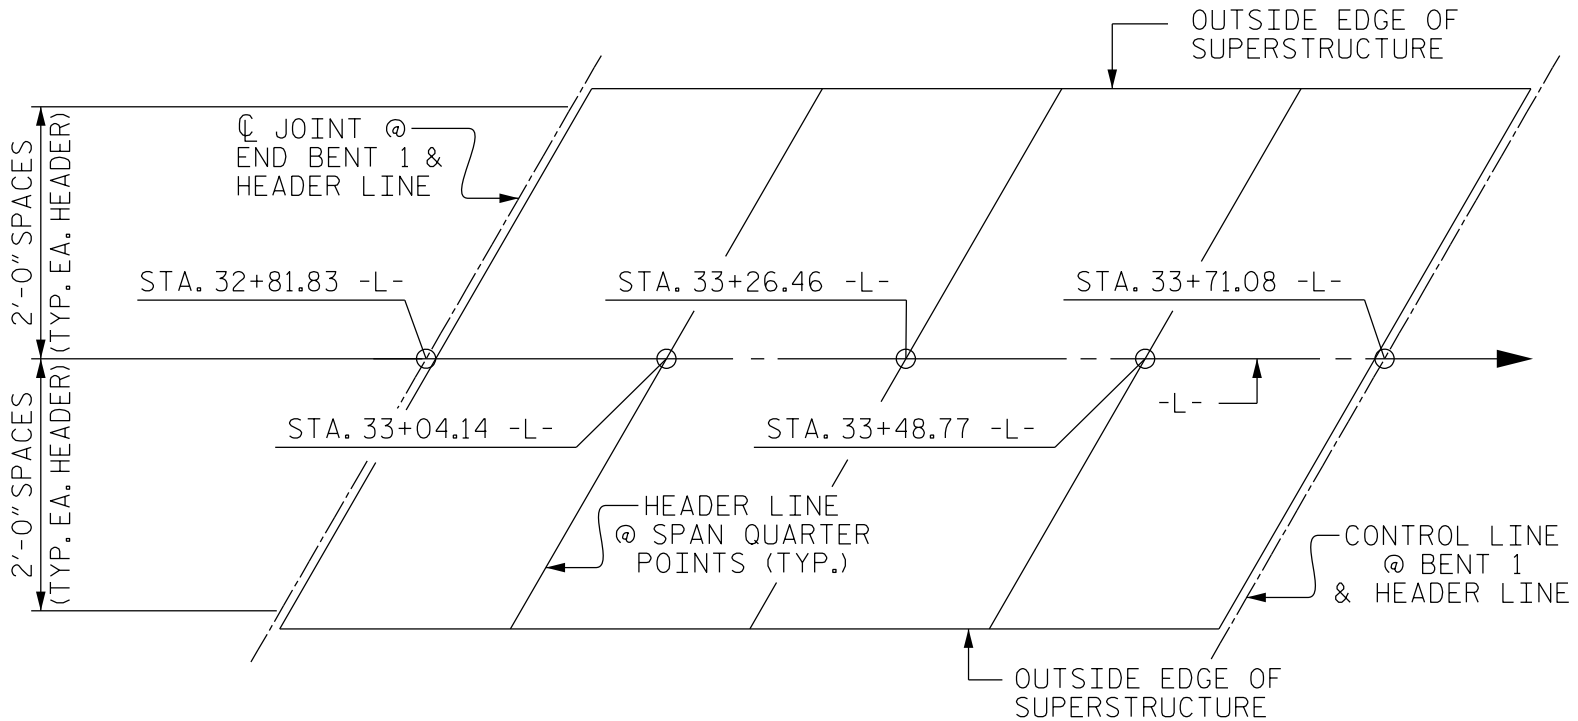

PRELIMINARY HEADER ELEVATIONS

(SPAN A SHOWN, OTHER SPANS SIMILAR)



CONSTRUCTION ELEVATIONS SKETCH

EXAMPLE SKETCH FOR BRIDGE ON A CURVE WITH  
EXPANSION JOINT AT END BENT AND CONTINUOUS AT BENT

FIGURE 6 - 64

HORIZONTAL CURVE DATA

RADIUS = 1742.54m (RT.)

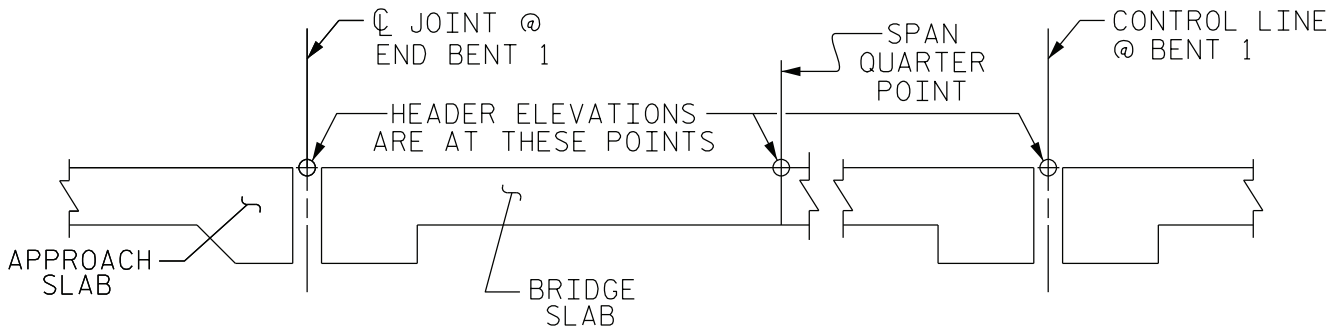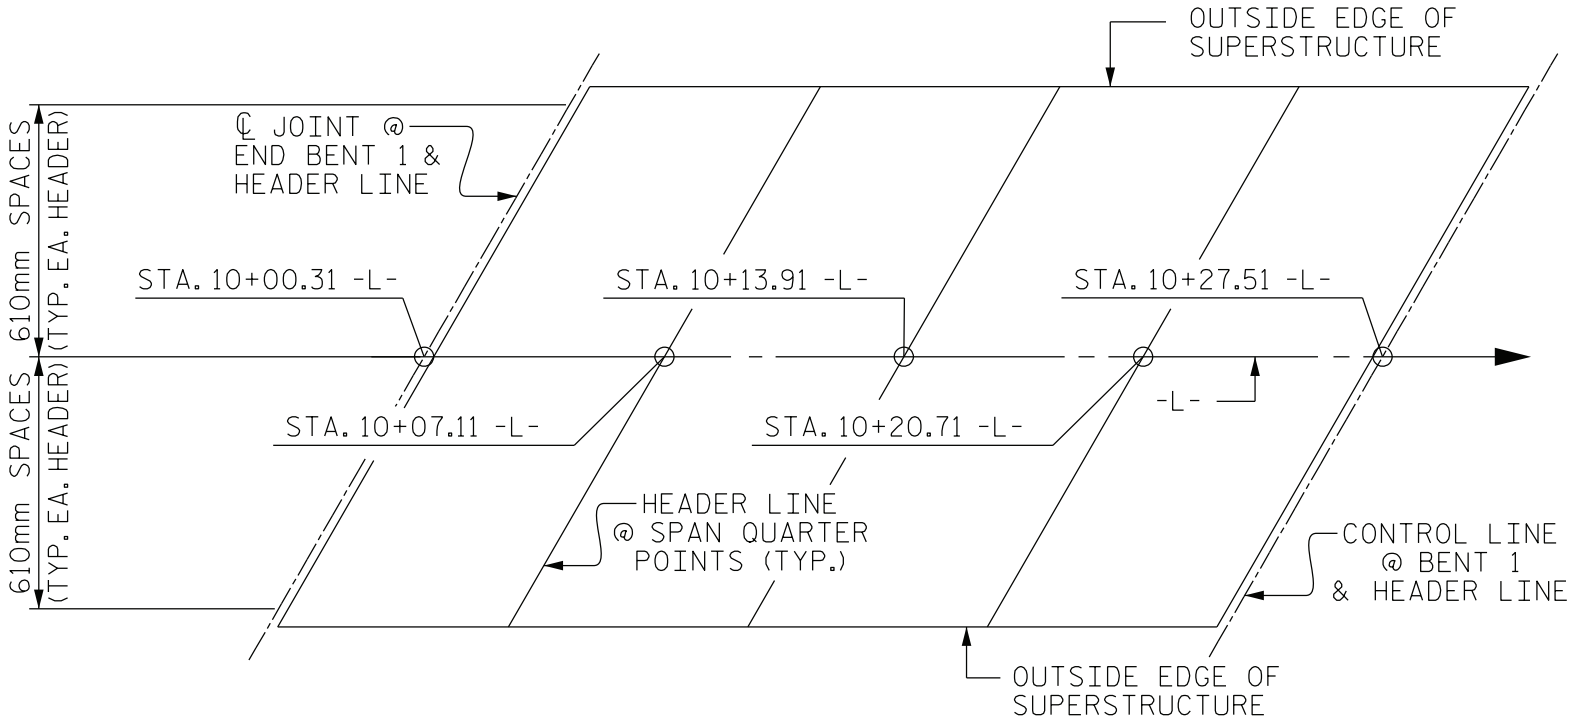

PRELIMINARY HEADER ELEVATIONS

(SPAN A SHOWN, OTHER SPANS SIMILAR)

CONSTRUCTION ELEVATIONS SKETCH

EXAMPLE SKETCH FOR BRIDGE ON A CURVE WITH EXPANSION JOINT AT END BENT AND CONTINUOUS AT BENT

FIGURE 6 - 64 M