


FIGURE 6 - 70

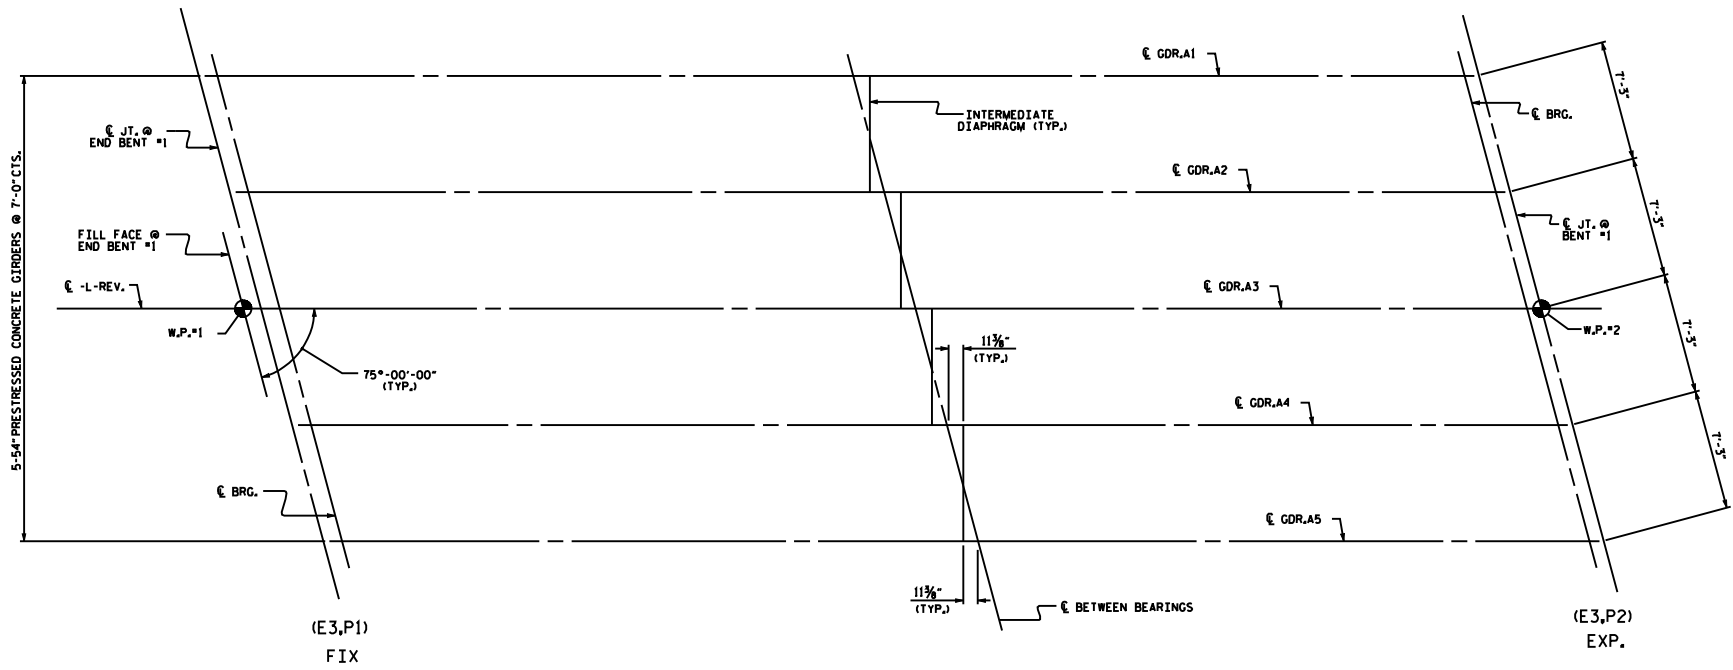

GIRDER LAYOUT (SPAN "A")

PROJECT NO. EXAMPLE  
 COUNTY \_\_\_\_\_  
 STATION: \_\_\_\_\_


STATE OF NORTH CAROLINA  
 DEPARTMENT OF TRANSPORTATION  
 DIVISION

SUPERSTRUCTURE  
 GIRDER LAYOUT  
 (SPAN "A")

DRAWN BY : \_\_\_\_\_ DATE : \_\_\_\_\_  
 CHECKED BY : \_\_\_\_\_ DATE : \_\_\_\_\_

REVISIONS						SHEET NO.
NO.	BY	DATE	NO.	BY	DATE	
1			3			2024
2			4			

FIGURE 6 - 70 M

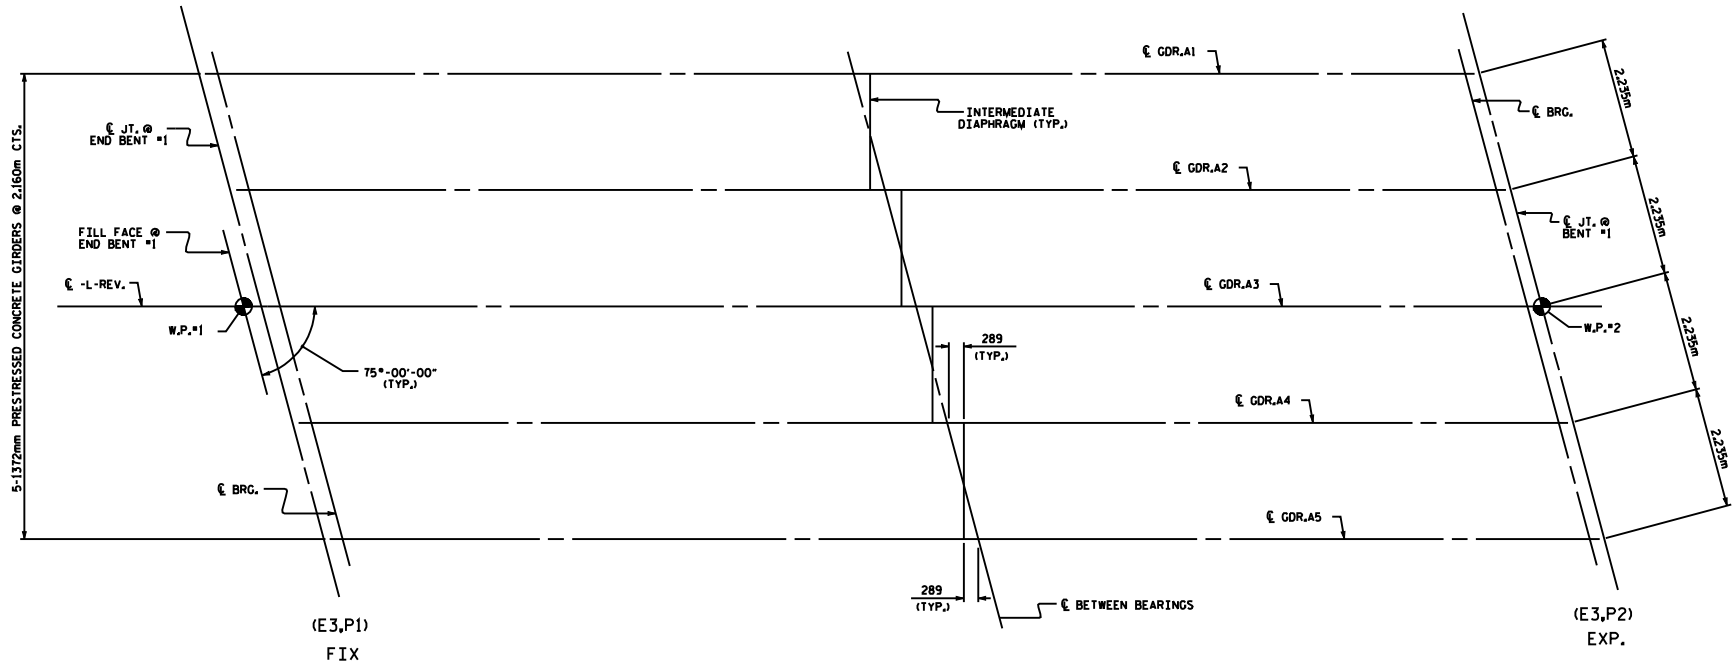

GIRDER LAYOUT (SPAN "A")

PROJECT NO. EXAMPLE  
 COUNTY \_\_\_\_\_  
 STATION: \_\_\_\_\_

STATE OF NORTH CAROLINA  
 DEPARTMENT OF TRANSPORTATION  
 RALEIGH

**SUPERSTRUCTURE  
 GIRDER LAYOUT  
 (SPAN "A")**

REVISIONS						SHEET NO.
NO.	BY	DATE	NO.	BY	DATE	
1			3			10/16 SHEETS
2			4			

DRAWN BY : \_\_\_\_\_ DATE : \_\_\_\_\_  
 CHECKED BY : \_\_\_\_\_ DATE : \_\_\_\_\_