



FIGURE 6 - 71

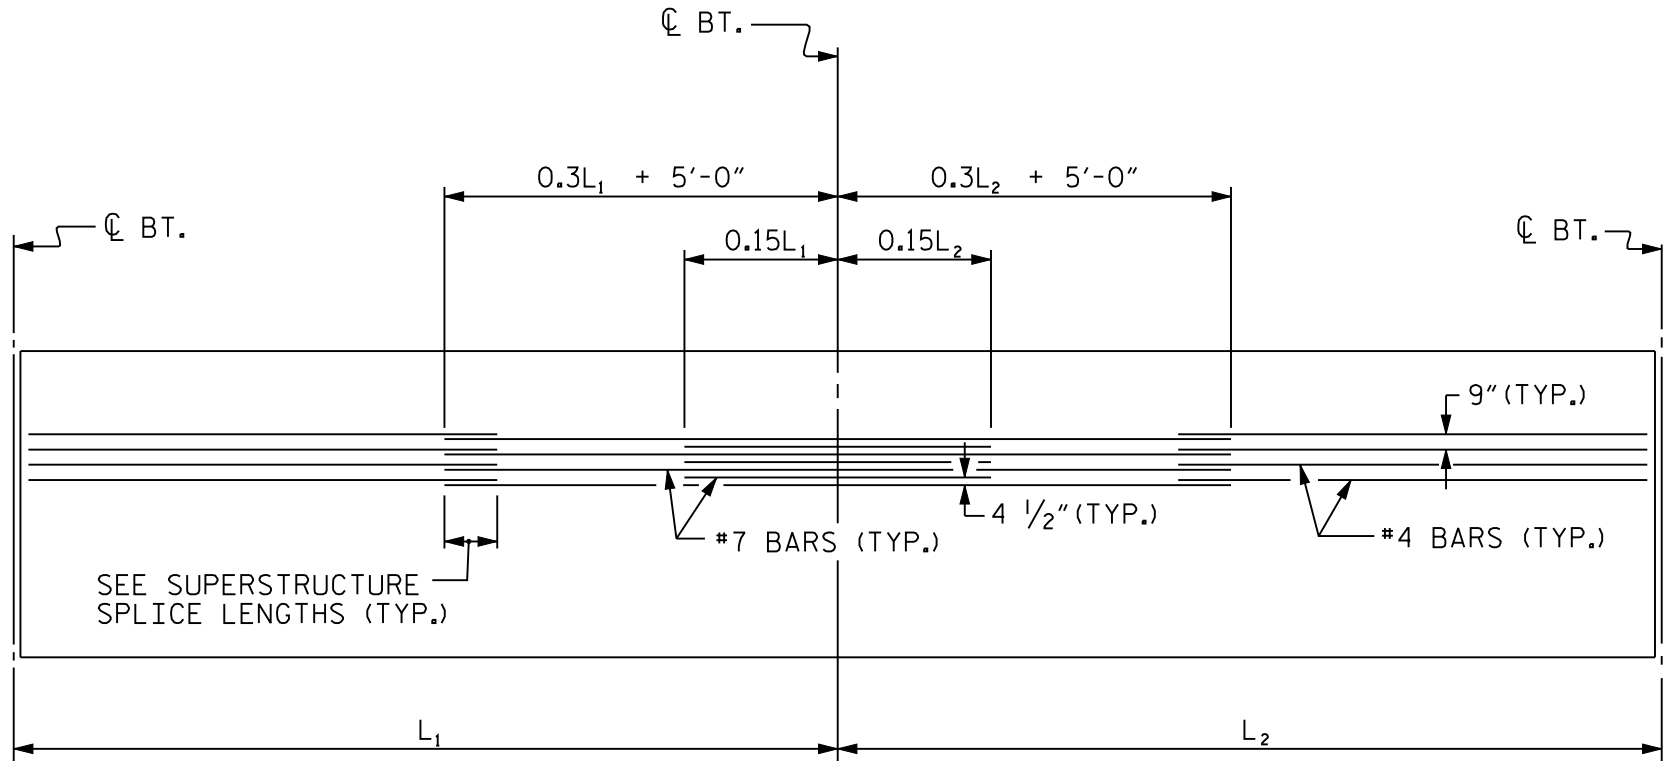

TOP OF SLAB REINFORCEMENT LAYOUT

CONTINUOUS FOR LIVE LOAD DECK SLABS WITH
PRECAST CONCRETE DECK PANELS

FIGURE 6 - 71 M

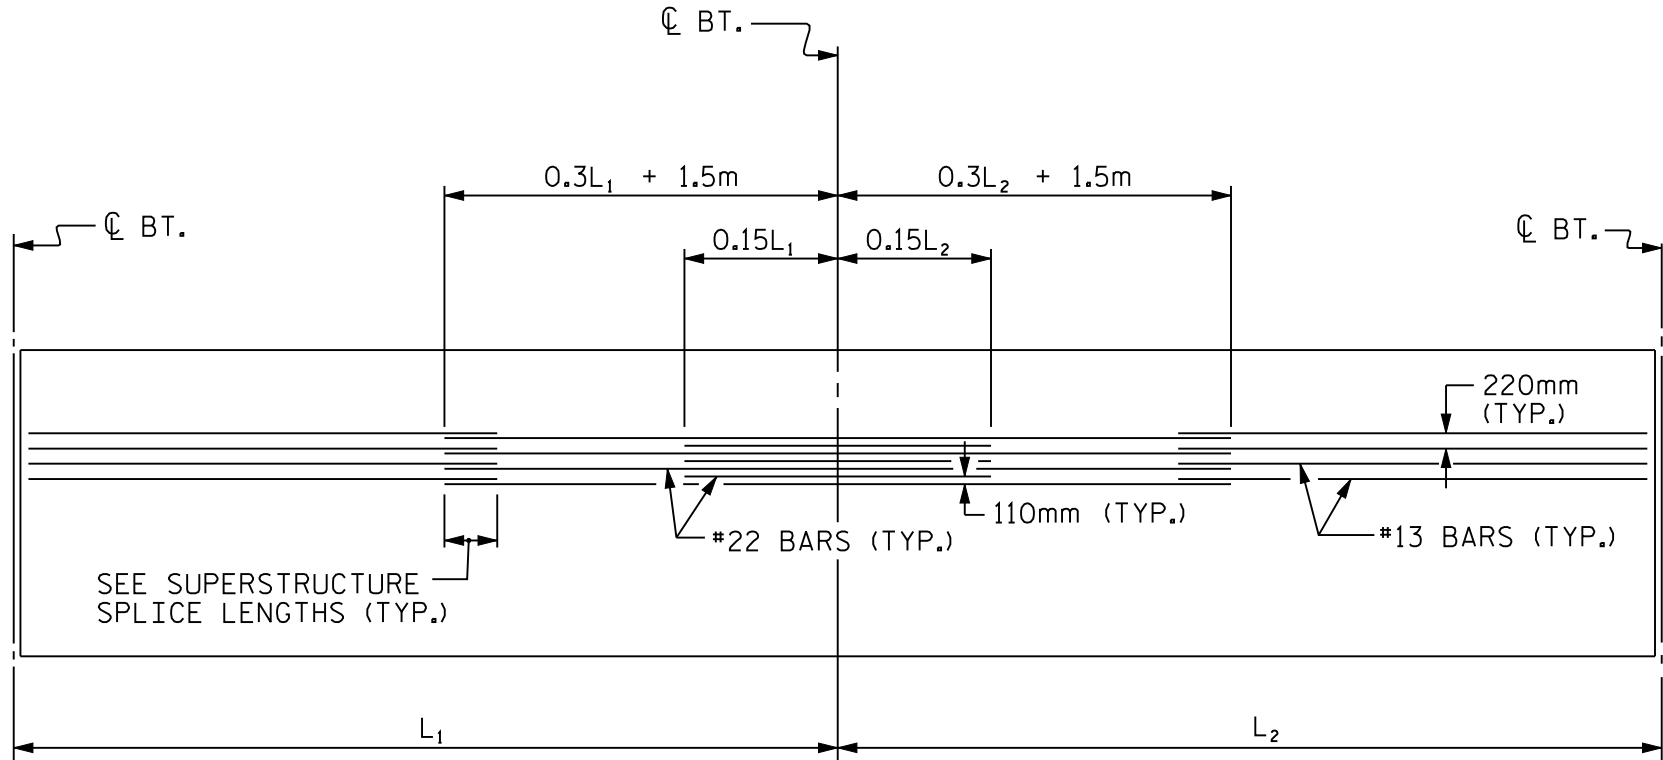

TOP OF SLAB REINFORCEMENT LAYOUT

CONTINUOUS FOR LIVE LOAD DECK SLABS WITH
PRECAST CONCRETE DECK PANELS