



PLAN

* THESE "U" BARS ARE TO BE PLACED AFTER THE SAWING OF THE JOINT. HOLES SHALL BE DRILLED AND "U" BARS GROUTED INTO PLACE.

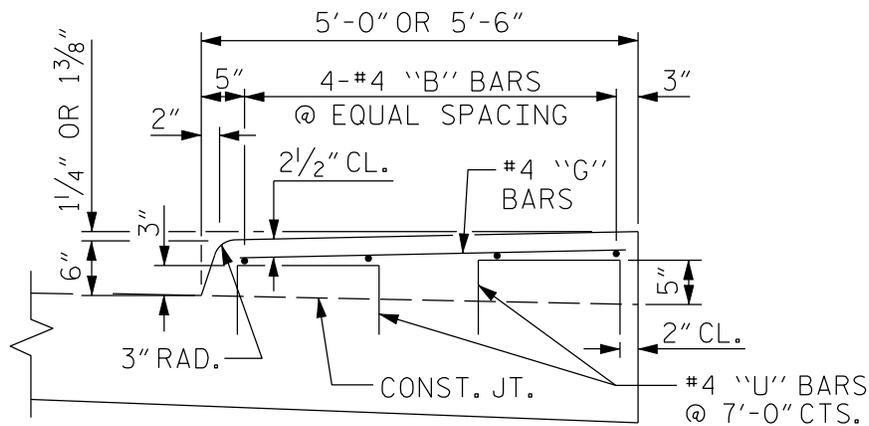

SECTION N-N

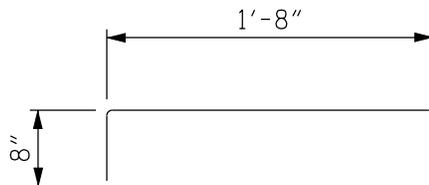


"U" BAR DETAIL


NOTE:
WHEN DETAILING FOR A FUTURE SIDEWALK, THE EMBEDDED "U" BARS ARE NOT REQUIRED.

DETAILS OF SIDEWALK ON APPROACH SLAB


FIGURE 12 - 17

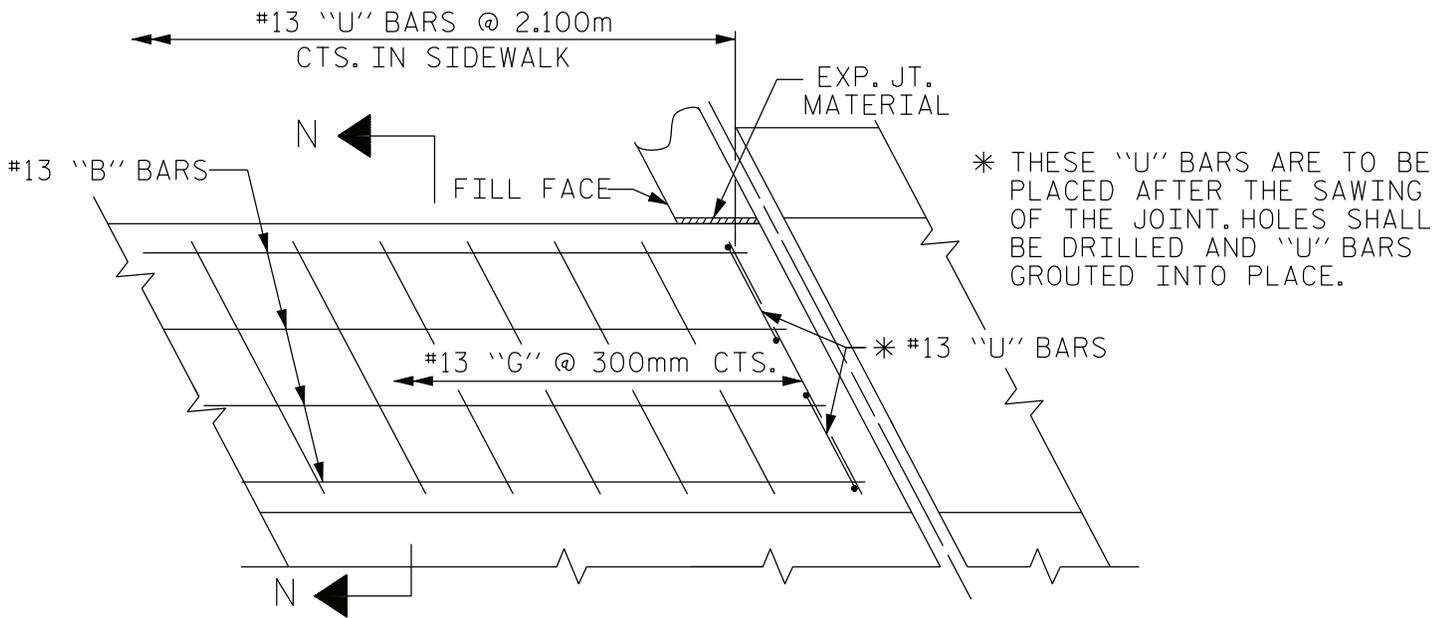

PLAN

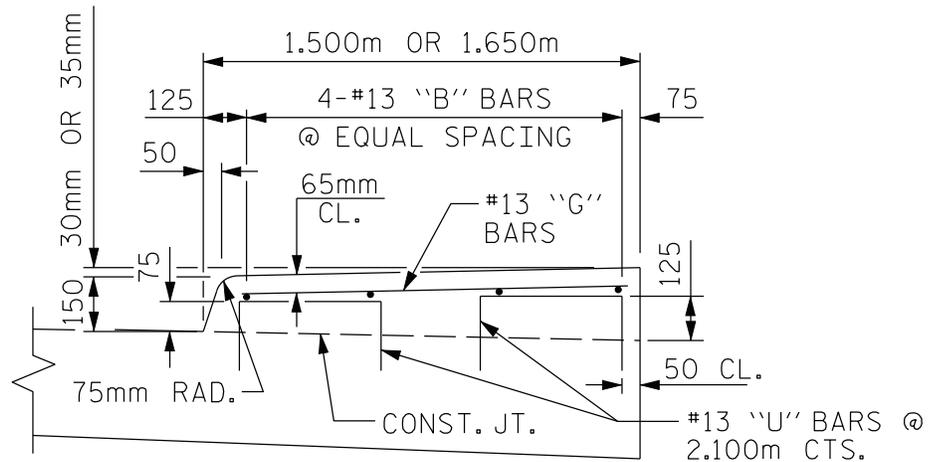

SECTION N-N

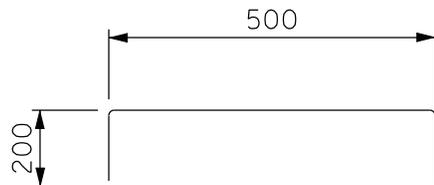

"U" BAR DETAIL

NOTE:
 WHEN DETAILING FOR A FUTURE SIDEWALK, THE EMBEDDED "U" BARS ARE NOT REQUIRED.

DETAILS OF SIDEWALK ON APPROACH SLAB

FIGURE 12 - 17 M