


FIGURE 4 - 1

DRAWN BY : _____ DATE : _____
CHECKED BY : _____ DATE : _____

PROJECT NO. EXAMPLE COUNTY _____
STATION: _____
SHEET 1 OF 2 MILE POST #178.59

STATE OF NORTH CAROLINA DEPARTMENT OF TRANSPORTATION RALEIGH					
PRELIMINARY GENERAL DRAWING FOR BRIDGE ON US 264 BYPASS OVER NORFOLK SOUTHERN RAILROAD BETWEEN SR 1602 AND NC 58					
REVISIONS					SHEET NO. TOTAL SHEETS
NO.	BY	DATE	NO.	DATE	
1			3		TOTAL SHEETS
2			4		

FIGURE 4 - 1 M

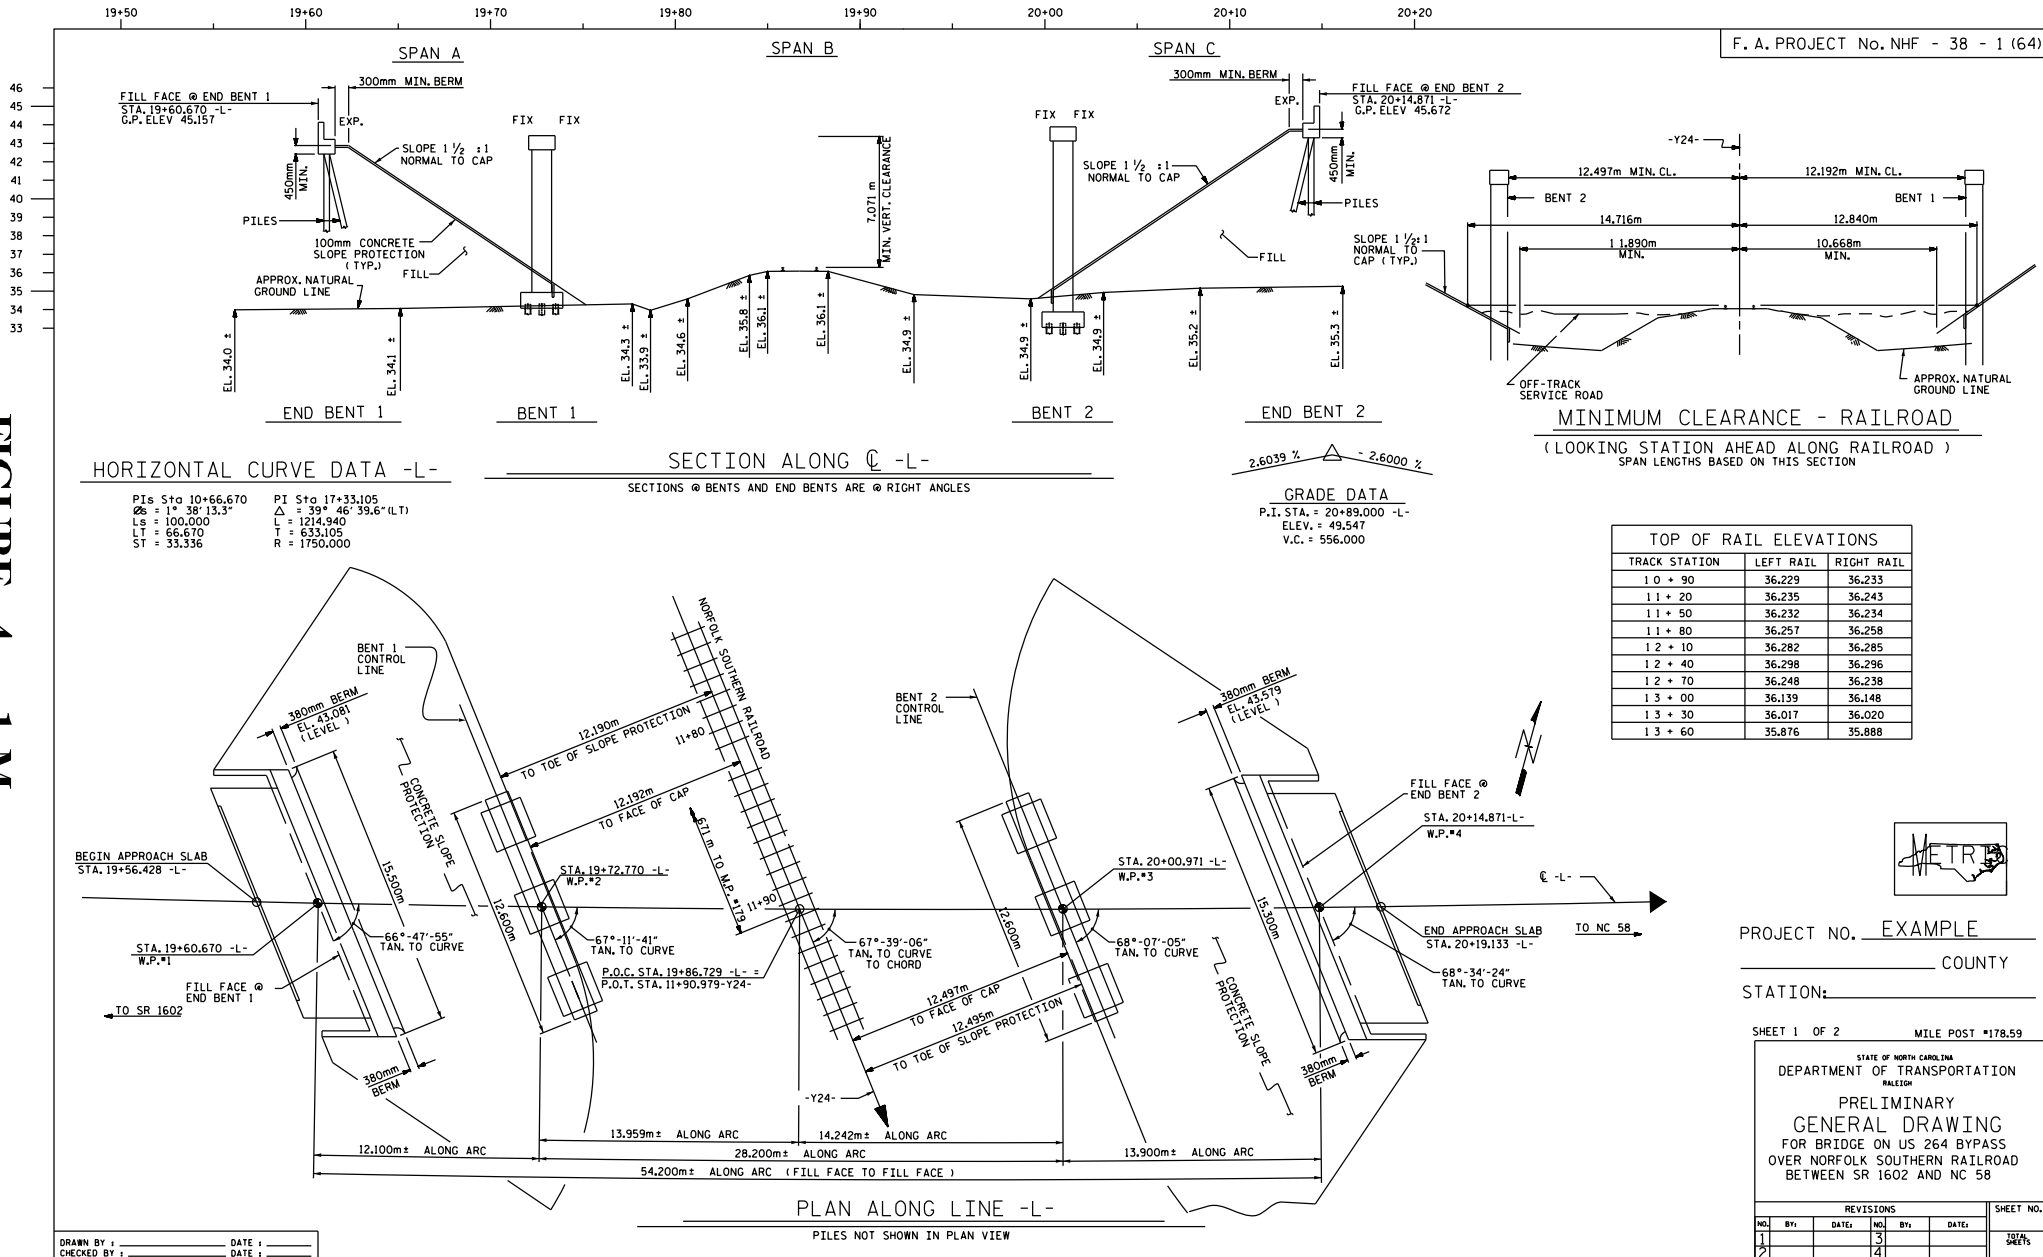

PROJECT NO. EXAMPLE
COUNTY _____
STATION: _____

SHEET 1 OF 2 MILE POST #178.59

STATE OF NORTH CAROLINA
DEPARTMENT OF TRANSPORTATION
PRELIMINARY
GENERAL DRAWING
FOR BRIDGE ON US 264 BYPASS
OVER NORFOLK SOUTHERN RAILROAD
BETWEEN SR 1602 AND NC 58

REVISIONS				SHEET NO.	
NO.	BY:	DATE:	NO.	BY:	DATE:
1			3		
2			4		

TOTAL SHEETS