


Example for illustrative purposes only,
not converted to SI units.

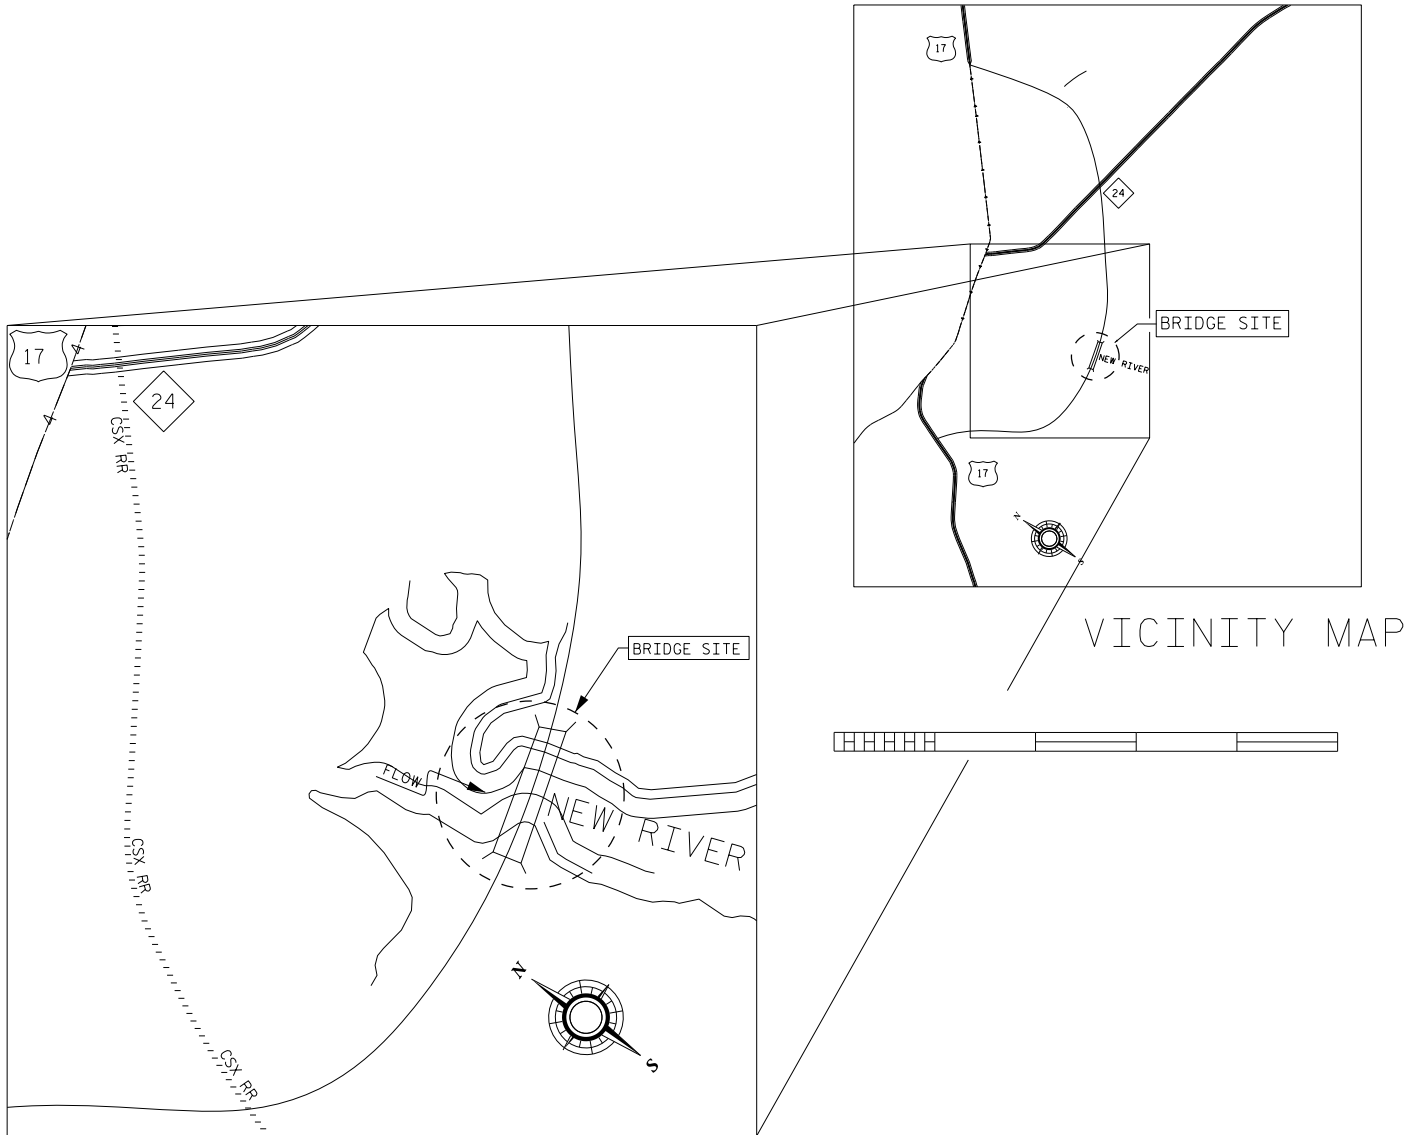

LOCATION MAP
PROJECT : 6.269001T

SHEET 1 OF 2

STATE OF NORTH CAROLINA
DEPARTMENT OF TRANSPORTATION
RALEIGH
PROPOSED HIGHWAY BRIDGE
OVER WILSON BAY ON
US 17 IN JACKSONVILLE
ON SLOW COUNTY

DRAWN BY : N.M.R. DATE 12-01-97
CHECKED BY : O.R. AZIZI DATE 12/01/97

FIGURE 4 - 5