


**FIGURE 6 - 53**

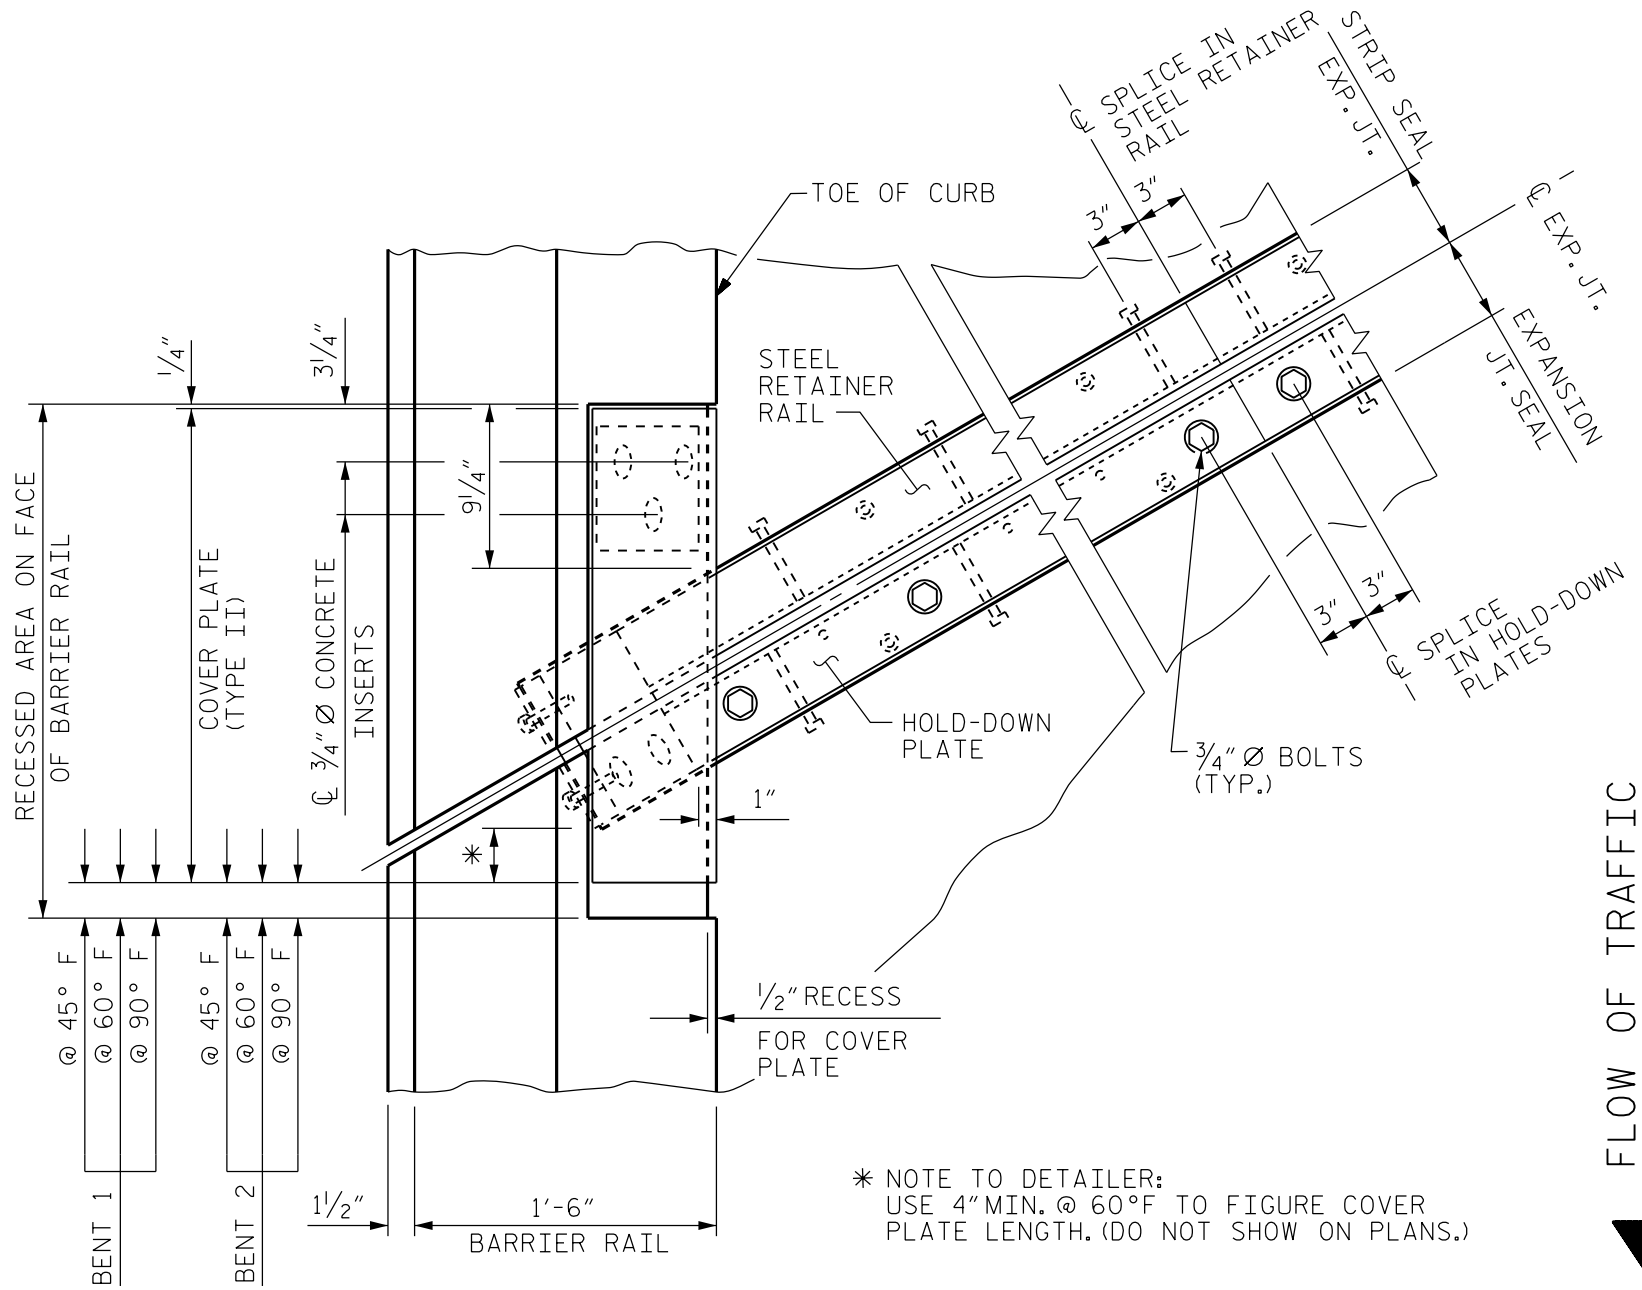

**PLAN OF EXPANSION JOINT  
BARRIER RAIL - LEFT SIDE**

( DETAIL TO BE SHOWN ON STANDARD EJS2 AND SSEJ2 )