


FIGURE 6 - 56

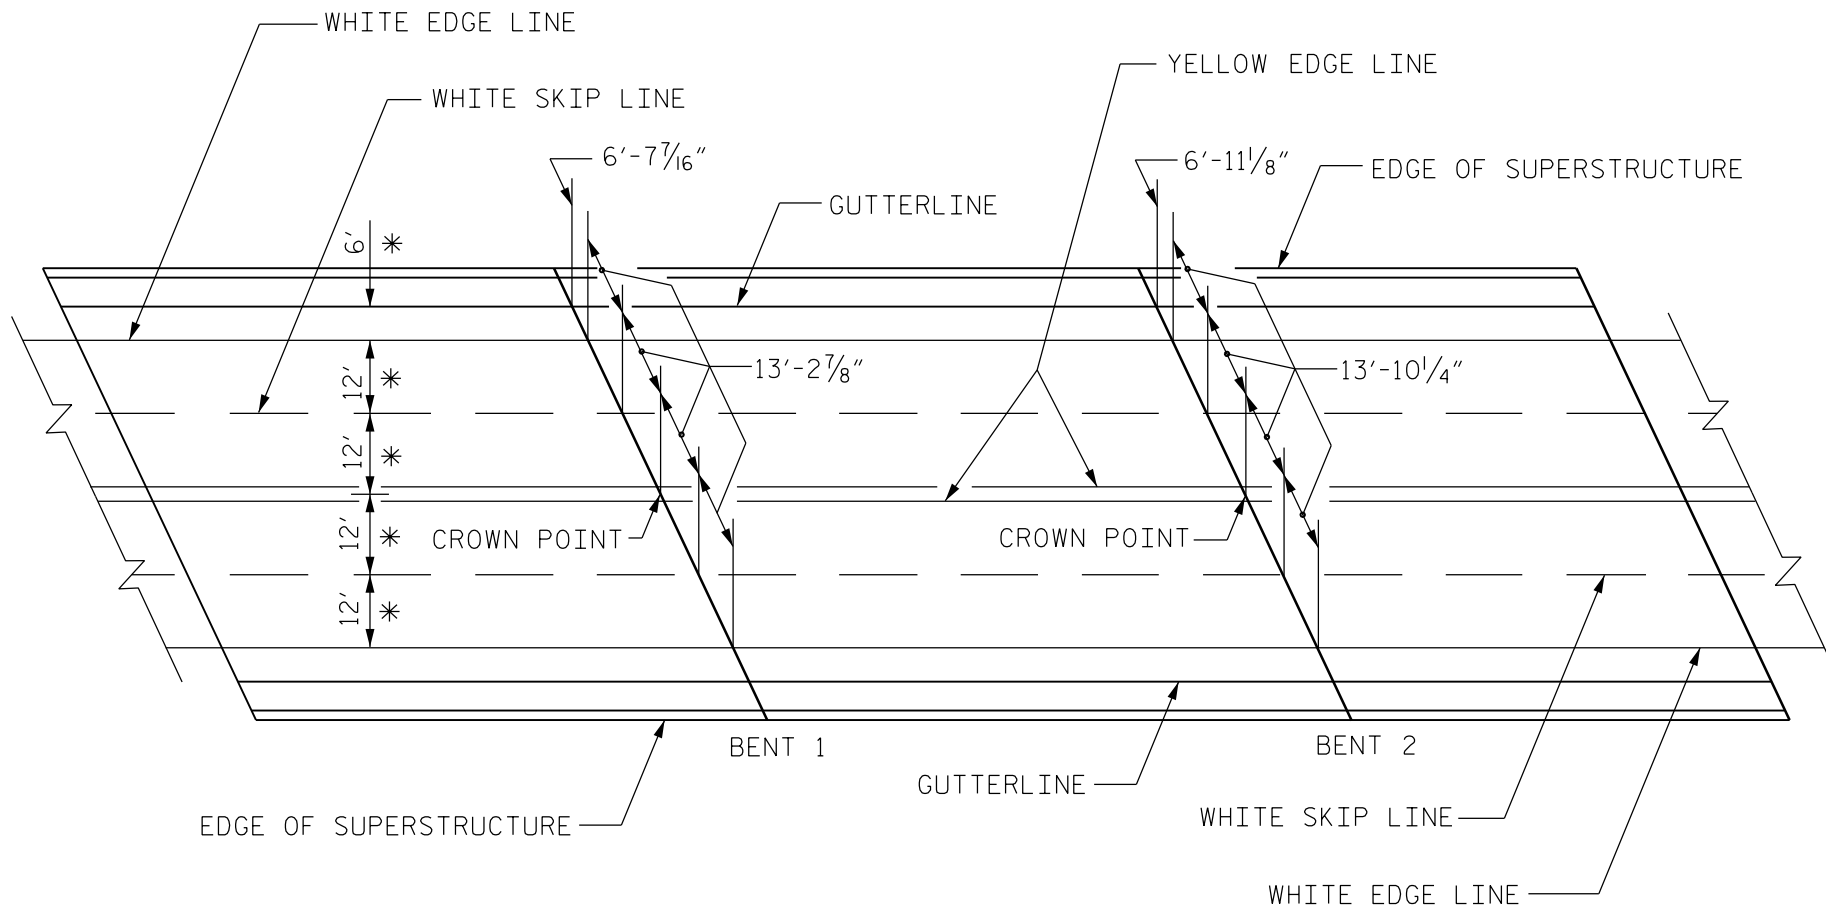

NOTE TO DESIGNER:

* THIS INFORMATION SHALL BE OBTAINED, IN WRITING, FROM THE TRAFFIC CONTROL SECTION OF THE TRAFFIC ENGINEERING BRANCH.

PAVEMENT MARKING ALIGNMENT

(EXAMPLE)

(TO BE PUT ON STANDARD EJS2 OR EJS4 FOR EXPANSION JOINT SEALS, SSEJ2 OR SSEJ4 FOR STRIP SEAL EXPANSION JOINTS, OR ON THE PLANS FOR MODULAR EXPANSION JOINT SEALS.)