


FIGURE 6 - 137

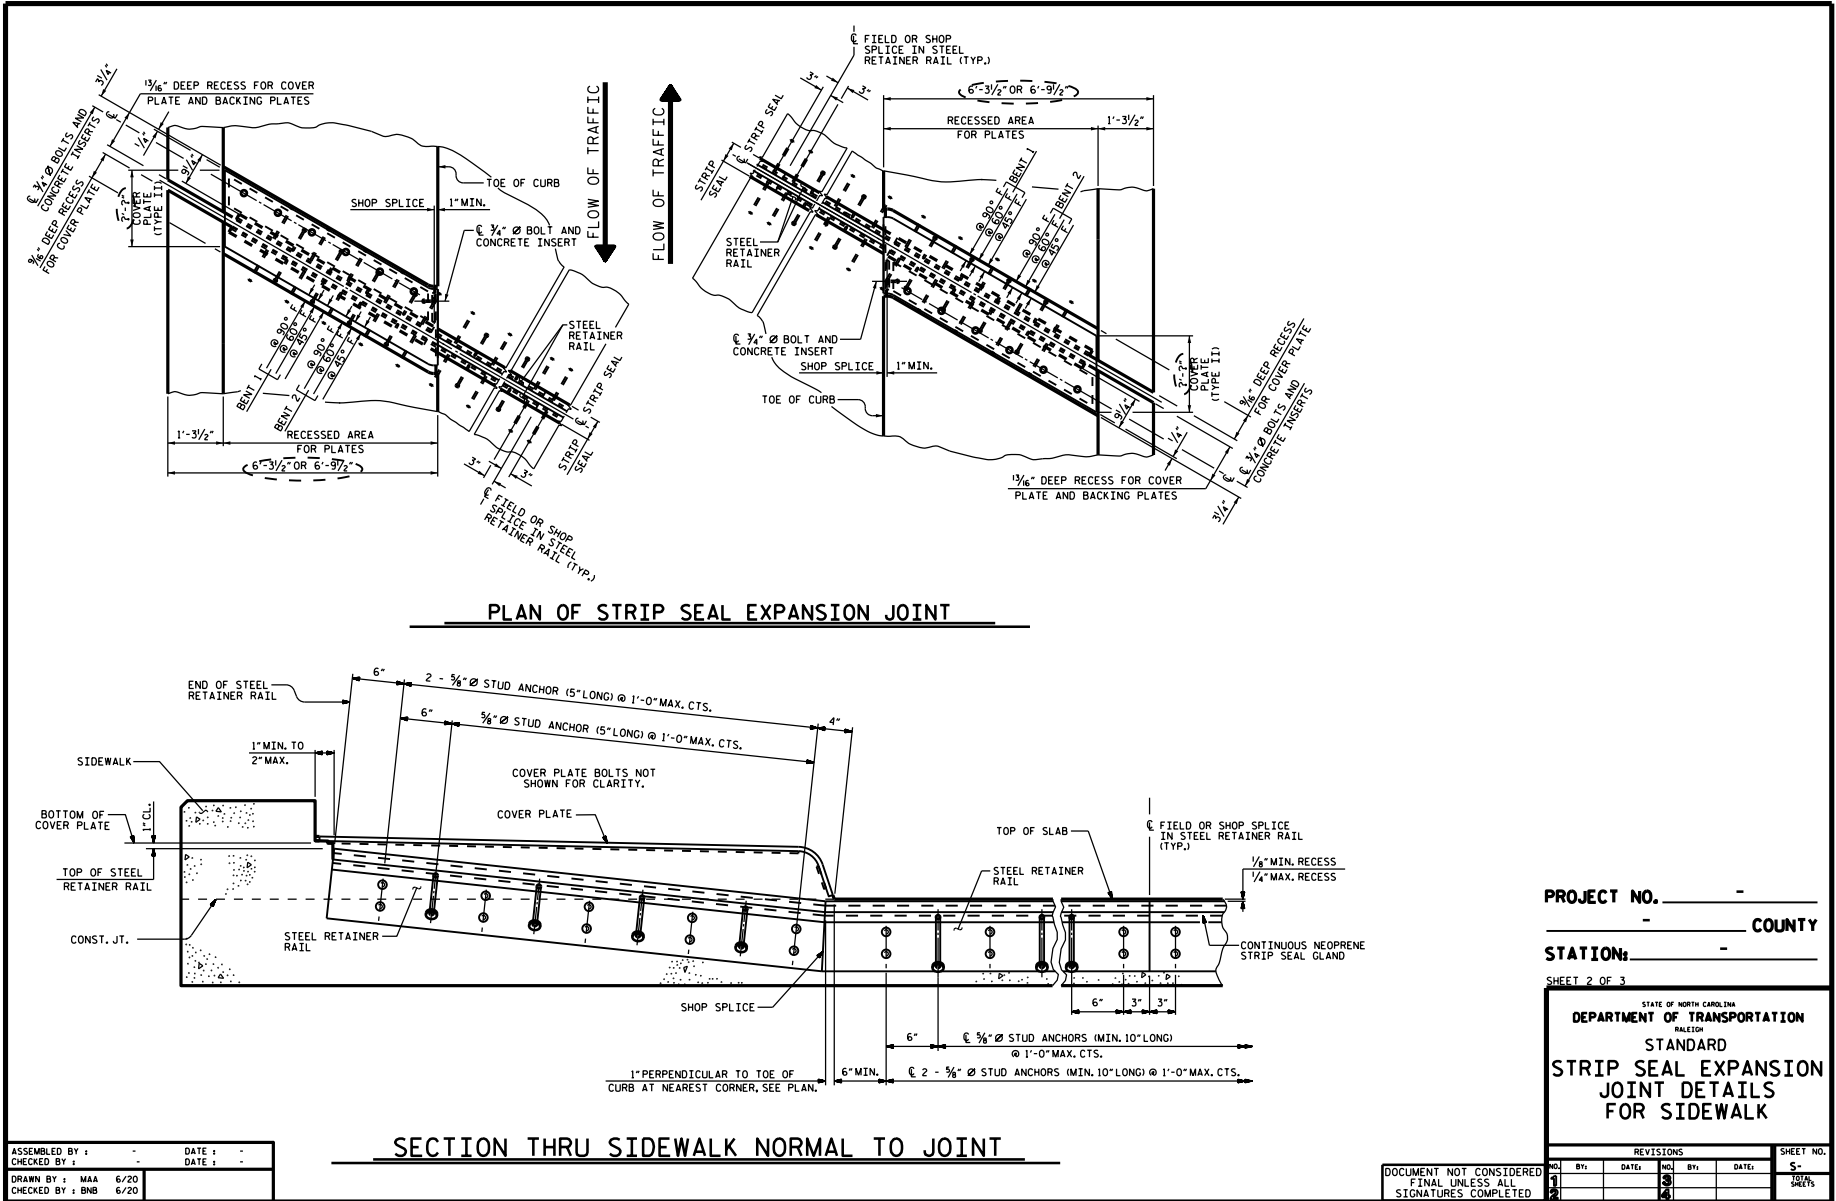

PROJECT NO. _____ -
 _____ COUNTY
 STATION: _____ -
 SHEET 2 OF 3

STATE OF NORTH CAROLINA
 DEPARTMENT OF TRANSPORTATION
 RALEIGH
 STANDARD
**STRIP SEAL EXPANSION
 JOINT DETAILS
 FOR SIDEWALK**

ASSEMBLED BY : _____	DATE : _____
CHECKED BY : _____	DATE : _____
DRAWN BY : MAA 6/20	
CHECKED BY : BNB 6/20	

DOCUMENT NOT CONSIDERED
 FINAL UNLESS ALL
 SIGNATURES COMPLETED

REVISIONS					SHEET NO.
NO.	BY	DATE	NO.	BY	DATE
1			3		
2			4		