


PLAN OF STRIP SEAL EXPANSION JOINT

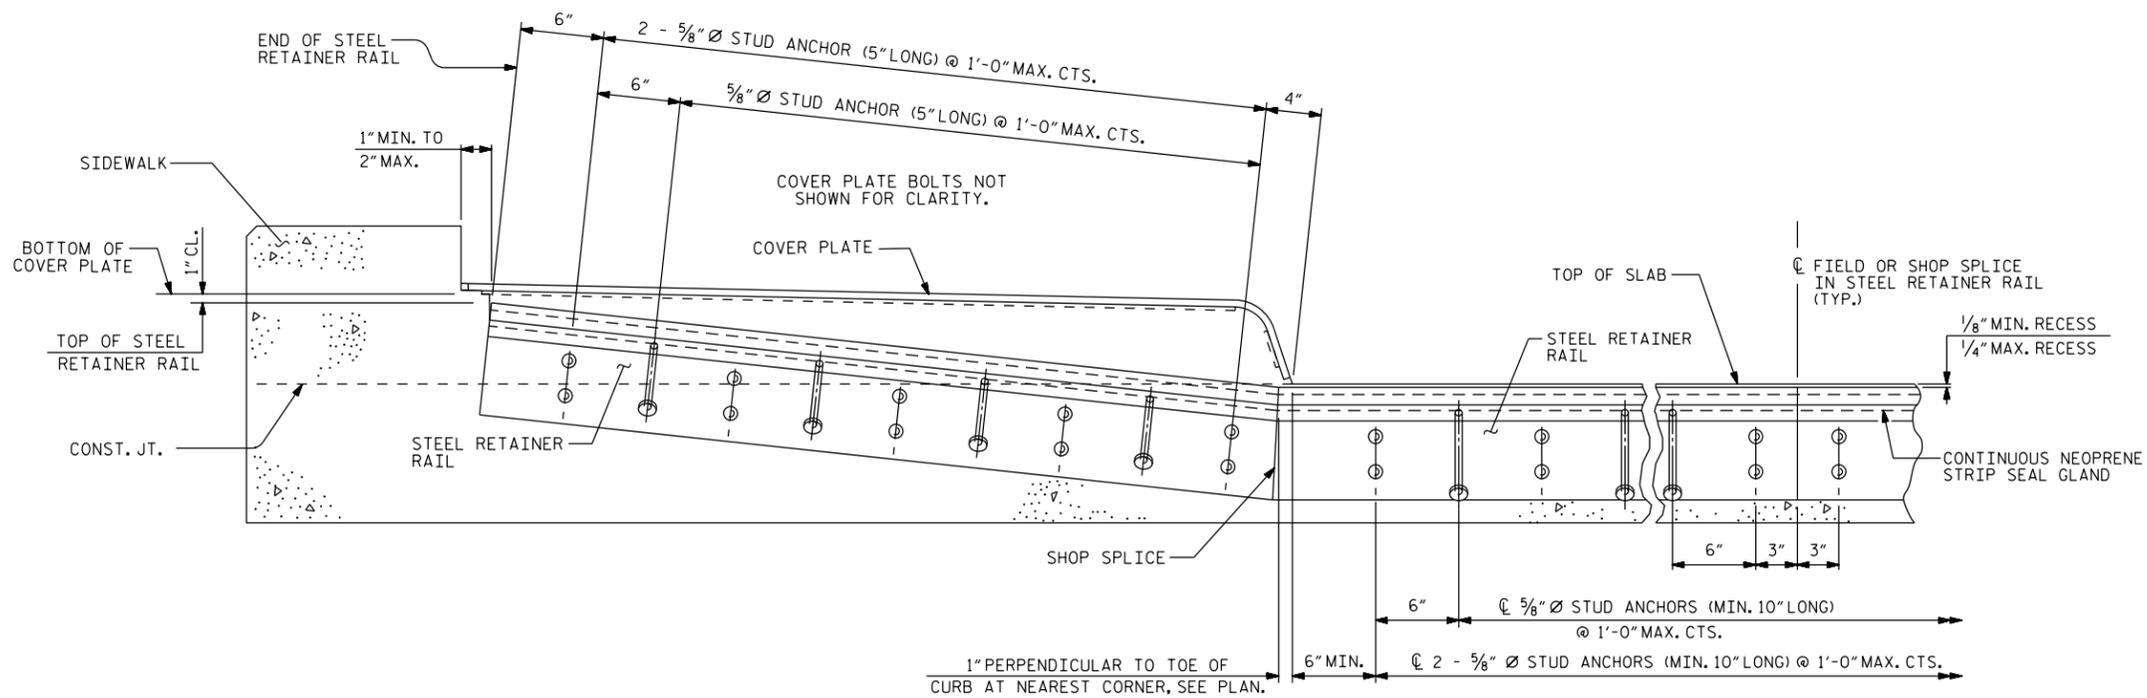

SECTION THRU SIDEWALK NORMAL TO JOINT

PROJECT NO. _____

_____ COUNTY

STATION: _____

SHEET 2 OF 3

STATE OF NORTH CAROLINA
 DEPARTMENT OF TRANSPORTATION
 RALEIGH
 STANDARD
 STRIP SEAL EXPANSION
 JOINT DETAILS
 FOR SIDEWALK

ASSEMBLED BY :	-	DATE :	-
CHECKED BY :	-	DATE :	-
DRAWN BY :	MAA 6/20		
CHECKED BY :	BNB 6/20		

DOCUMENT NOT CONSIDERED
 FINAL UNLESS ALL
 SIGNATURES COMPLETED

REVISIONS						SHEET NO.
NO.	BY:	DATE:	NO.	BY:	DATE:	S-
1			3			TOTAL SHEETS
2			4			