


BILLBOARD

# ODA TYPICAL PLANTING SCHEMATIC- FILL SLOPE

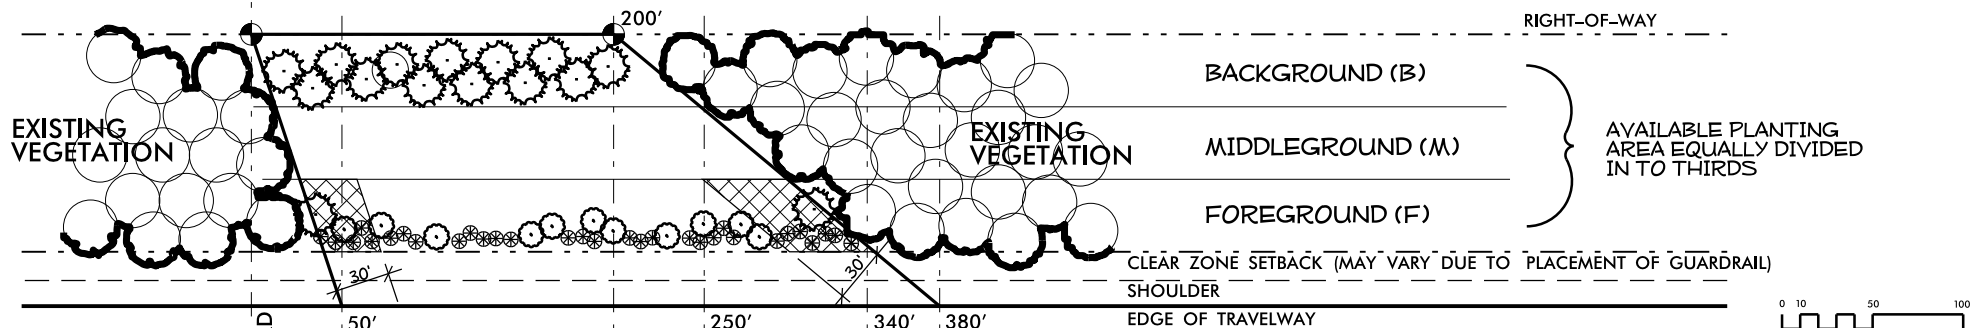

## PLANTING ZONES:

### FOREGROUND (F):

- VEGETATIVE BUFFER OF SHRUBS AND TREES ARRANGED IN A NATURAL PLANTING PATTERN.
- 30' TRANSITION AREA ON EDGES WITH GREATER PLANTING DENSITY.

### MIDDLEGROUND (M):

- AREA LEFT TO NATURALIZE; BIENNIAL MOWING.

### BACKGROUND (B):

- ENVIRONMENTAL BUFFER PLANTED WITH EVERGREEN TREES (MAX. HGT. NOT TO BLOCK SIGN).

## KEY

- ⊗ LARGE EVERGREEN SHRUB OR SMALL EVERGREEN TREE
- ⊙ NATIVE FLOWERING TREE
- ⊛ EVERGREEN TREE
- ⊖ BENCHMARK

\* SEE REGIONAL PLANTING LISTS FOR SITE APPROPRIATE PLANTS.