

1-18 STATE OF NORTH CAROLINA DEPT. OF TRANSPORTATION DIVISION OF HIGHWAYS RALEIGH, N.C.


ENGLISH STANDARD DRAWING FOR

ELECTRICAL SERVICE GROUNDING

GROUNDING AND BONDING

SHEET 1 OF 1

1700D01

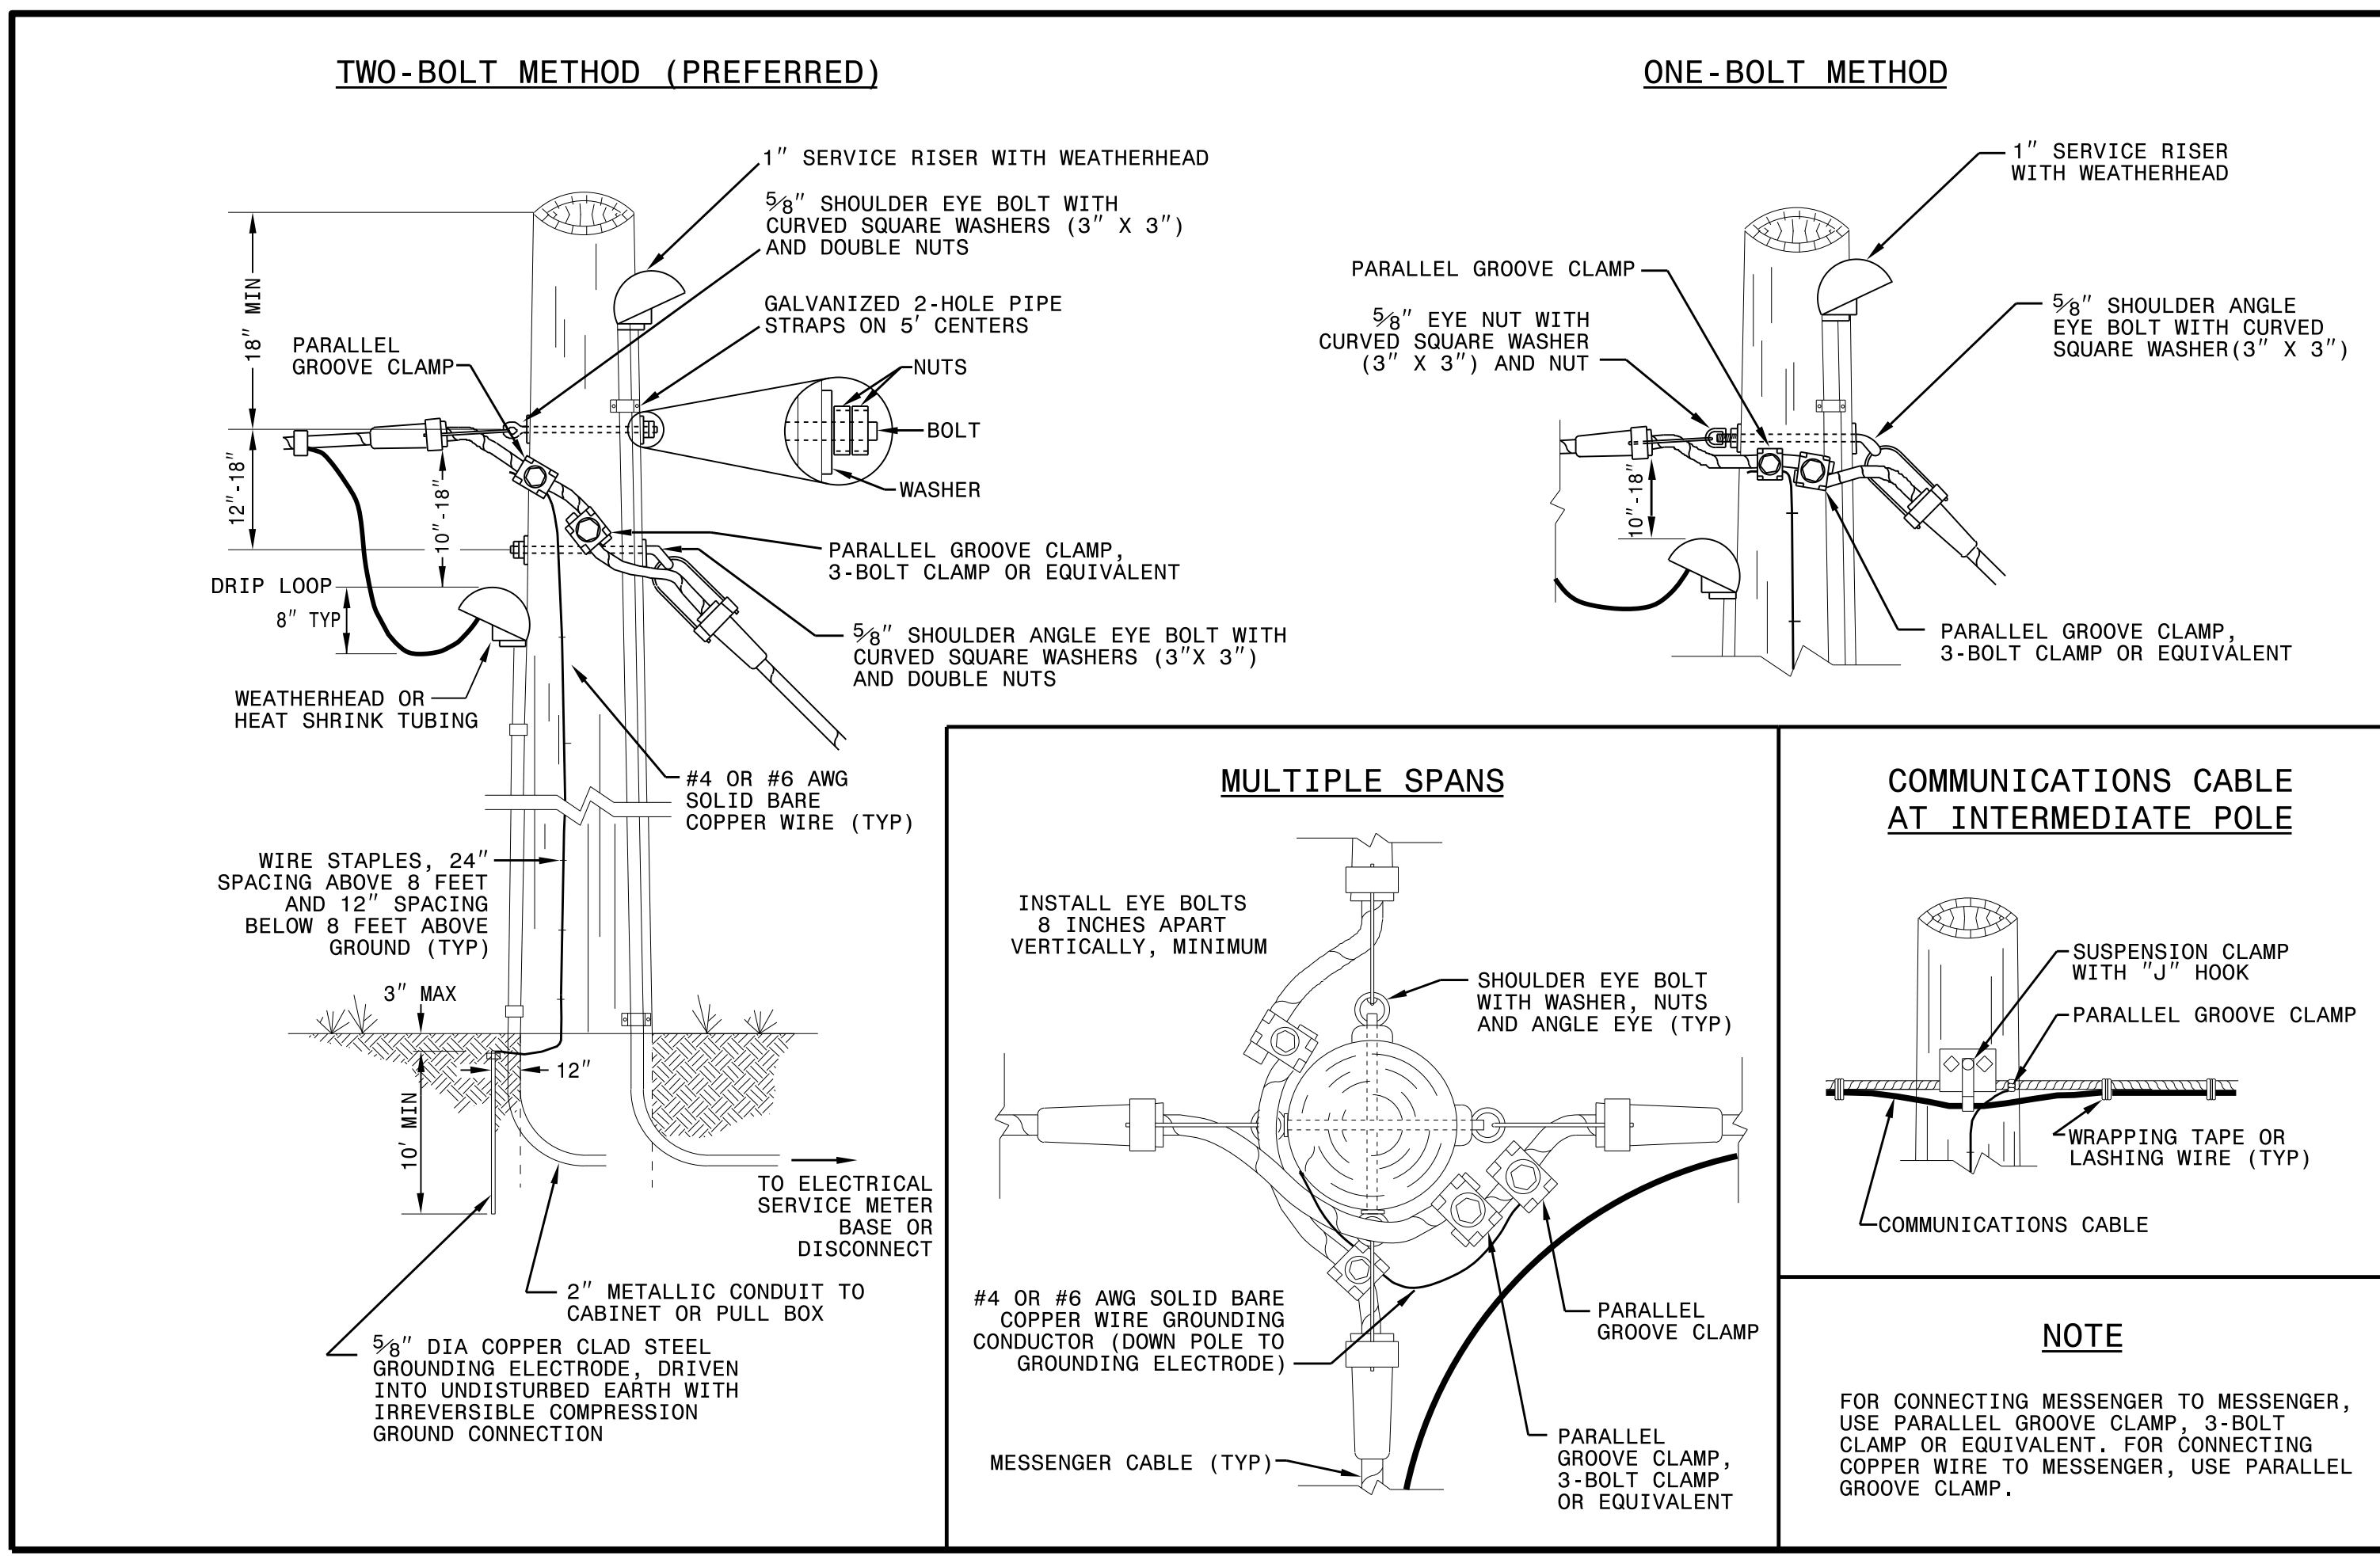

1-18 STATE OF NORTH CAROLINA DEPT. OF TRANSPORTATION DIVISION OF HIGHWAYS RALEIGH, N.C.

ENGLISH STANDARD DRAWING FOR

WOOD POLES

METHODS OF ATTACHMENT AND GROUNDING

SHEET 1 OF 1

1720D01

DOCUMENT NOT CONSIDERED
FINAL UNLESS ALL
SIGNATURES COMPLETED

See Plate for Title

<p>Prepared in the Offices of:</p>	<p>SEAL</p>
<p>750 N. Greenfield Parkway Garner, NC 27529</p>	<p>DocuSigned by: <i>Mohd Aslami</i> 10/11/2017 DATE</p>

11-0CT-2017_08-56
11-2018_S14_DrawingPlate_Sheets2018_Plate_Sheet.dgn
r:\rough