


U-2524 GUILFORD COUNTY

GREENSBORO - WESTERN LOOP

PROJECT
BREAKDOWN
MAP

PROJECT SCHEDULES AND COSTS ARE ACCURATE AS OF DATE SHOWN

	LET		LET
I.D. NO. / D.S.R. NO.	U-2524 AE	U-2524 F	U-2524 BC
WBS	34820	34820	34820
PROJECT ENGINEER	GOODNIGHT	C. HOUSER	T. HOUSER
PROJECT DESCRIPTION	INTERCHANGE AT RELOCATED HIGH POINT ROAD (U-24 12)	INTERCHANGE AT LEWISTON-FLEMING ROAD EXTENSION	BRYAN BLVD. INTERCHANGE RAMP REVISIONS
COUNTY / DIVISION	GUILFORD / DIV. 7	GUILFORD / DIV. 7	GUILFORD / DIV. 7
LENGTH	1.5 Miles		
TYPE OF CONTRACT			
REMARKS	TO BE LET UNDER U-24 12B		
BEGIN R/W ACQUISITION (T.I.P.)	01-09	PY	
BEGIN R/W ACQUISITION (PRODUCTION)			
PROPOSED LETTING (T.I.P.)	08-12	PY	06-15
PROPOSED LETTING (PRODUCTION)			
EST. COMP. DATE (T.I.P.)	03-15		
ESTIMATED R/W COST	\$ 2,500,000		
ESTIMATED CONSTRUCTION COST	\$ 12,100,000	\$ 15,000,000	\$ 6,200,000

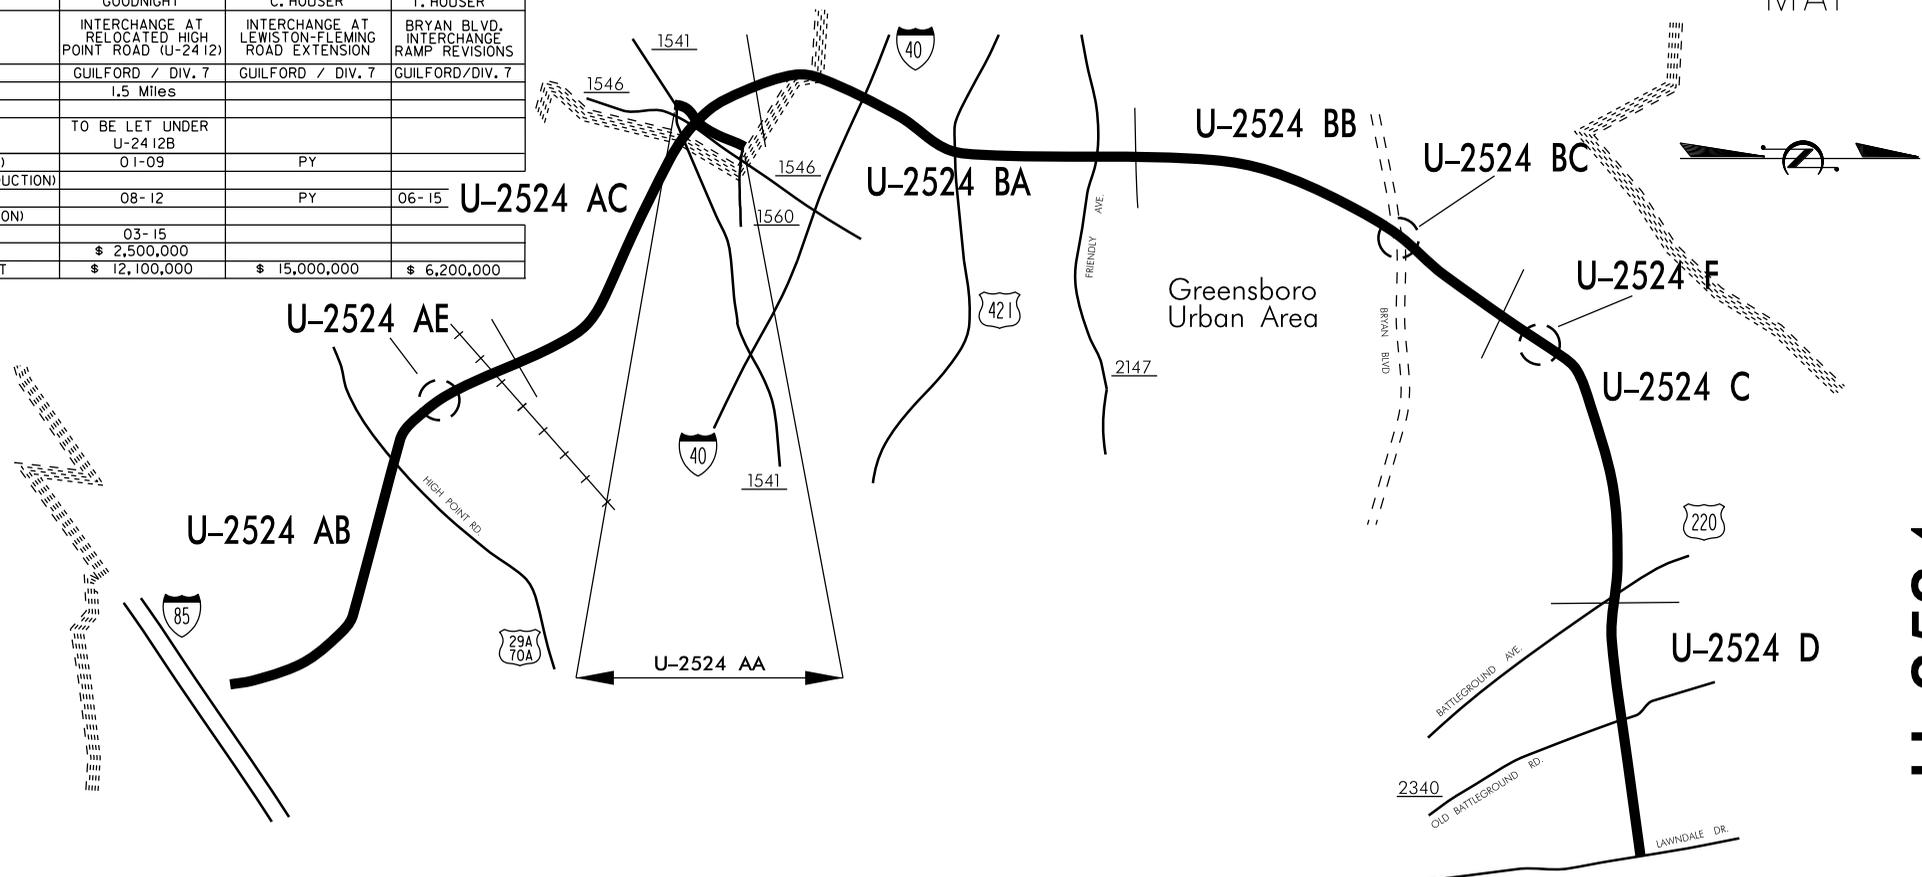

	COMPLETE	COMPLETE	COMPLETE	COMPLETE	COMPLETE	COMPLETE	LET
I.D. NO. / D.S.R. NO.	U-2524 AA	U-2524 AB	U-2524 AC	U-2524 BA	U-2524 BB	U-2524 C	U-2524 D
WBS	34820	34820	34820	34820	34820	34820	34820
PROJECT ENGINEER	SPEER	C. HOUSER	C. HOUSER	C. HOUSER	C. HOUSER	HAMIDI	HAMIDI
PROJECT DESCRIPTION	SR 1546 (GUILFORD COLLEGE RD) FROM S. OF SR 1541 (WENDOVER AVE) TO N. OF SR 1560 (SAPP RD.)	NORTH IF I-85 NEAR GROOMETOWN TO NORTH OF NORFOLK SOUTHERN RAILROAD	NORFOLK SOUTHERN RAILROAD TO SOUTH OF I-40 INTERCHANGE	SOUTH OF I-40 INTERCHANGE TO NORTH OF SR 2147	NORTH OF SR 2147 TO NORTH OF BRYAN BLVD.	BRYAN BLVD. TO EAST OF BATTLEGROUND AVE.	EAST OF BATTLEGROUND AVE. TO EAST OF LAWNDALE DR.
COUNTY / DIVISION	GUILFORD / DIV. 7	GUILFORD / DIV. 7	GUILFORD / DIV. 7	GUILFORD / DIV. 7	GUILFORD / DIV. 7	GUILFORD / DIV. 7	GUILFORD / DIV. 7
LENGTH	1.19 Miles	2.757 Miles	2.469 Miles	2.938 Miles	1.867 Miles	3.6 Miles	2.1 MILE
TYPE OF CONTRACT							
REMARKS	RELOCATION OF GUILFORD COLLEGE ROAD			R/W UNDER U-2524 B			
BEGIN R/W ACQUISITION (T.I.P.)	1-97	9-00	9-00	11-00	11-00	09-11	09-11
BEGIN R/W ACQUISITION (PRODUCTION)							
PROPOSED LETTING (T.I.P.)	9-98	11-03	11-03	7-03	7-03	09-13	FY-16
PROPOSED LETTING (PRODUCTION)							
EST. COMP. DATE (T.I.P.)	9-01	7-08	7-08	3-08	3-08	03-18	
ESTIMATED R/W COST	\$ 3,300,000	\$ 9,700,000	\$ 12,200,000	\$ 16,500,000	\$ 14,700,000	\$ 6,590,000	\$ 11,773,000
ESTIMATED CONSTRUCTION COST	\$ 6,700,000	\$ 95,100,000	\$ 41,400,000	\$ 74,700,000	\$ 40,300,000	\$ 142,300,000	\$ 58,300,000

U-2524