


U-2579 FORSYTH COUNTY


WINSTON-SALEM NORTHERN BELTWAY (EASTERN SECTION)

PROJECT
BREAKDOWN
MAP

PROJECT SCHEDULES AND COSTS ARE ACCURATE AS OF DATE SHOWN.

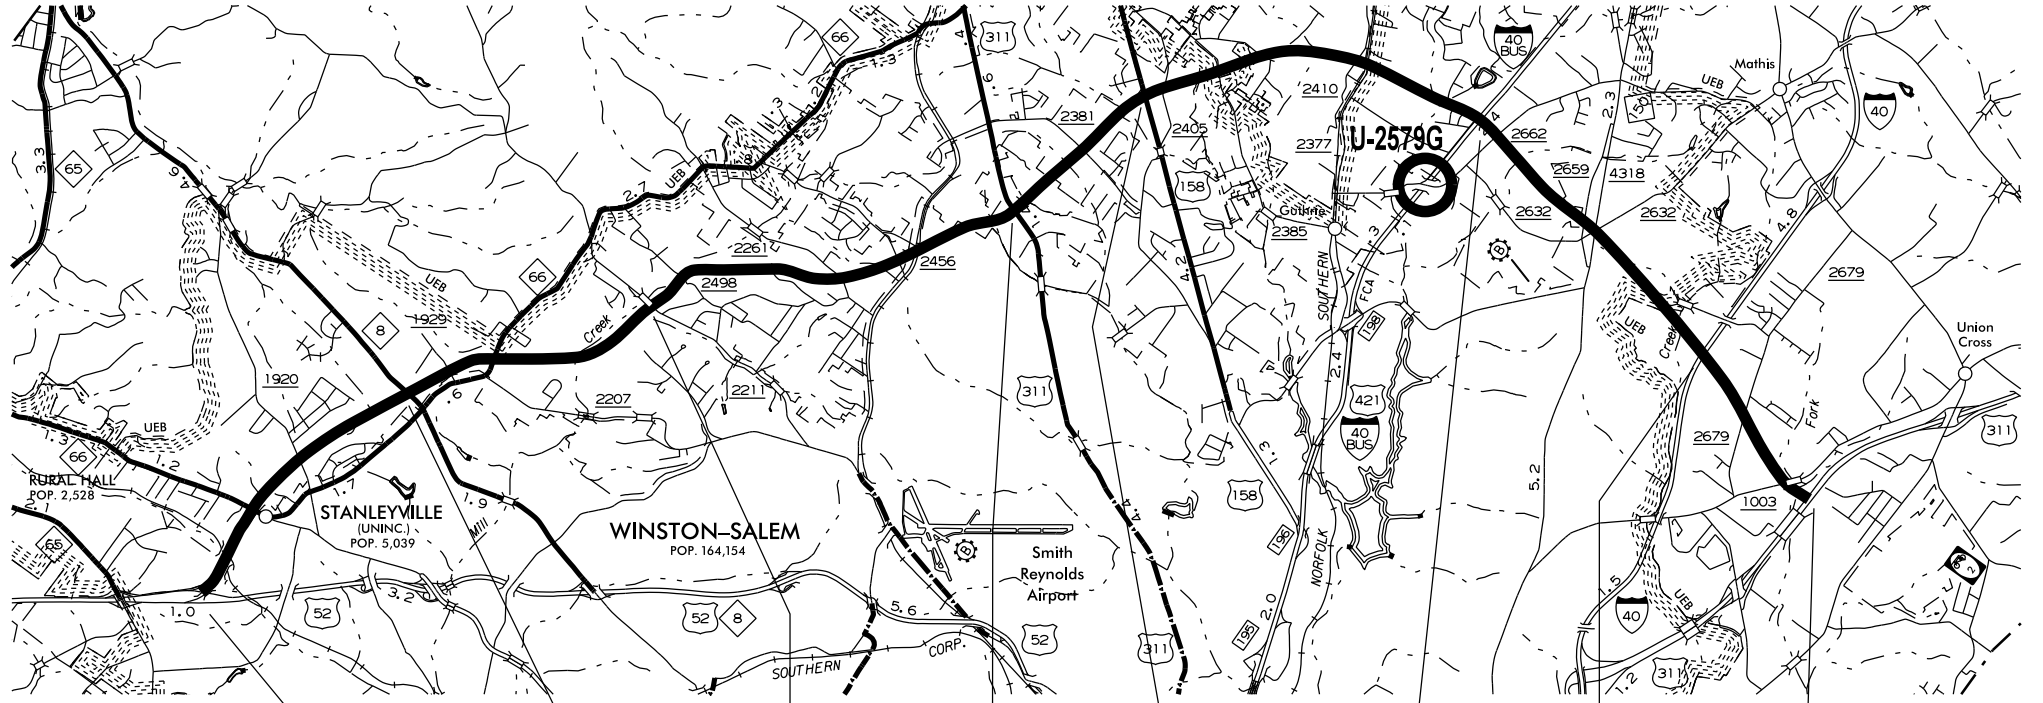

U-2579

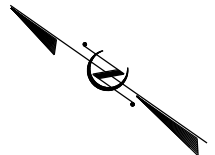

I.D. NO. / D.S.R. NO.	U-2579 F	U-2579 E	U-2579 D	U-2579 C	U-2579 B	U-2579 AB	U-2579 AA	U-2579 G
WBS	34839	34839	34839	34839	34839	34839	34839	34839
PROJECT ENGINEER	T. HOUSER	T. HOUSER	T. HOUSER	T. HOUSER	T. HOUSER	T. HOUSER	T. HOUSER	T. HOUSER
PROJECT DESCRIPTION	NC 8 TO WEST OF UNIVERSITY PARKWAY	SR 2211 (BAUX MOUNTAIN RD) TO NC 8	US 311 TO SR 2211 (BAUX MOUNTAIN ROAD)	US 158 TO US 311	I-40 BUSINESS/US 421 TO US 158	I-40 TO I-40 BUSINESS/US 421	US 311 TO I-40	SR 2667 (HASTINGS HILL RD.) OVER US 421 REPLACE BRIDGE No. 366 & APPROACHES
COUNTY / DIVISION	FORSYTH / DIV 9	FORSYTH / DIV 9	FORSYTH / DIV 9	FORSYTH / DIV 9	FORSYTH / DIV 9	FORSYTH / DIV 9	FORSYTH / DIV 9	FORSYTH / DIV 9
LENGTH	2.5 Miles	2.2 Miles	3.2 Miles	1.4 Miles	3.4 Miles	4.2 Miles	1.6 Miles	
TYPE OF CONTRACT								
REMARKS								
BEGIN R/W ACQUISITION (T.I.P.)	PY	PY	PY	PY	06-12	PY	PY	01-11
BEGIN R/W ACQUISITION (PRODUCTION)								
PROPOSED LETTING (T.I.P.)	PY	PY	PY	PY	FY-15	PY	PY	FY-13
PROPOSED LETTING (PRODUCTION)								
EST. COMP. DATE (T.I.P.)								
ESTIMATED R/W COST *	\$ 45,250,000	\$ 33,550,000	\$ 26,500,000	\$ 13,110,000	\$ 31,152,000	\$ 58,600,000	\$ 5,000,000	\$ 3,500,000
ESTIMATED CONSTRUCTION COST	\$ 34,900,000	\$ 44,400,000	\$ 68,900,000	\$ 52,600,000	\$ 170,900,000	\$ 144,000,000	\$ 61,000,000	\$ 4,200,000

* R/W COSTS DO NOT INCLUDE UTILITIES