


SIGNING SCHOOL ZONE WITH SPEED CAMERA SYSTEM

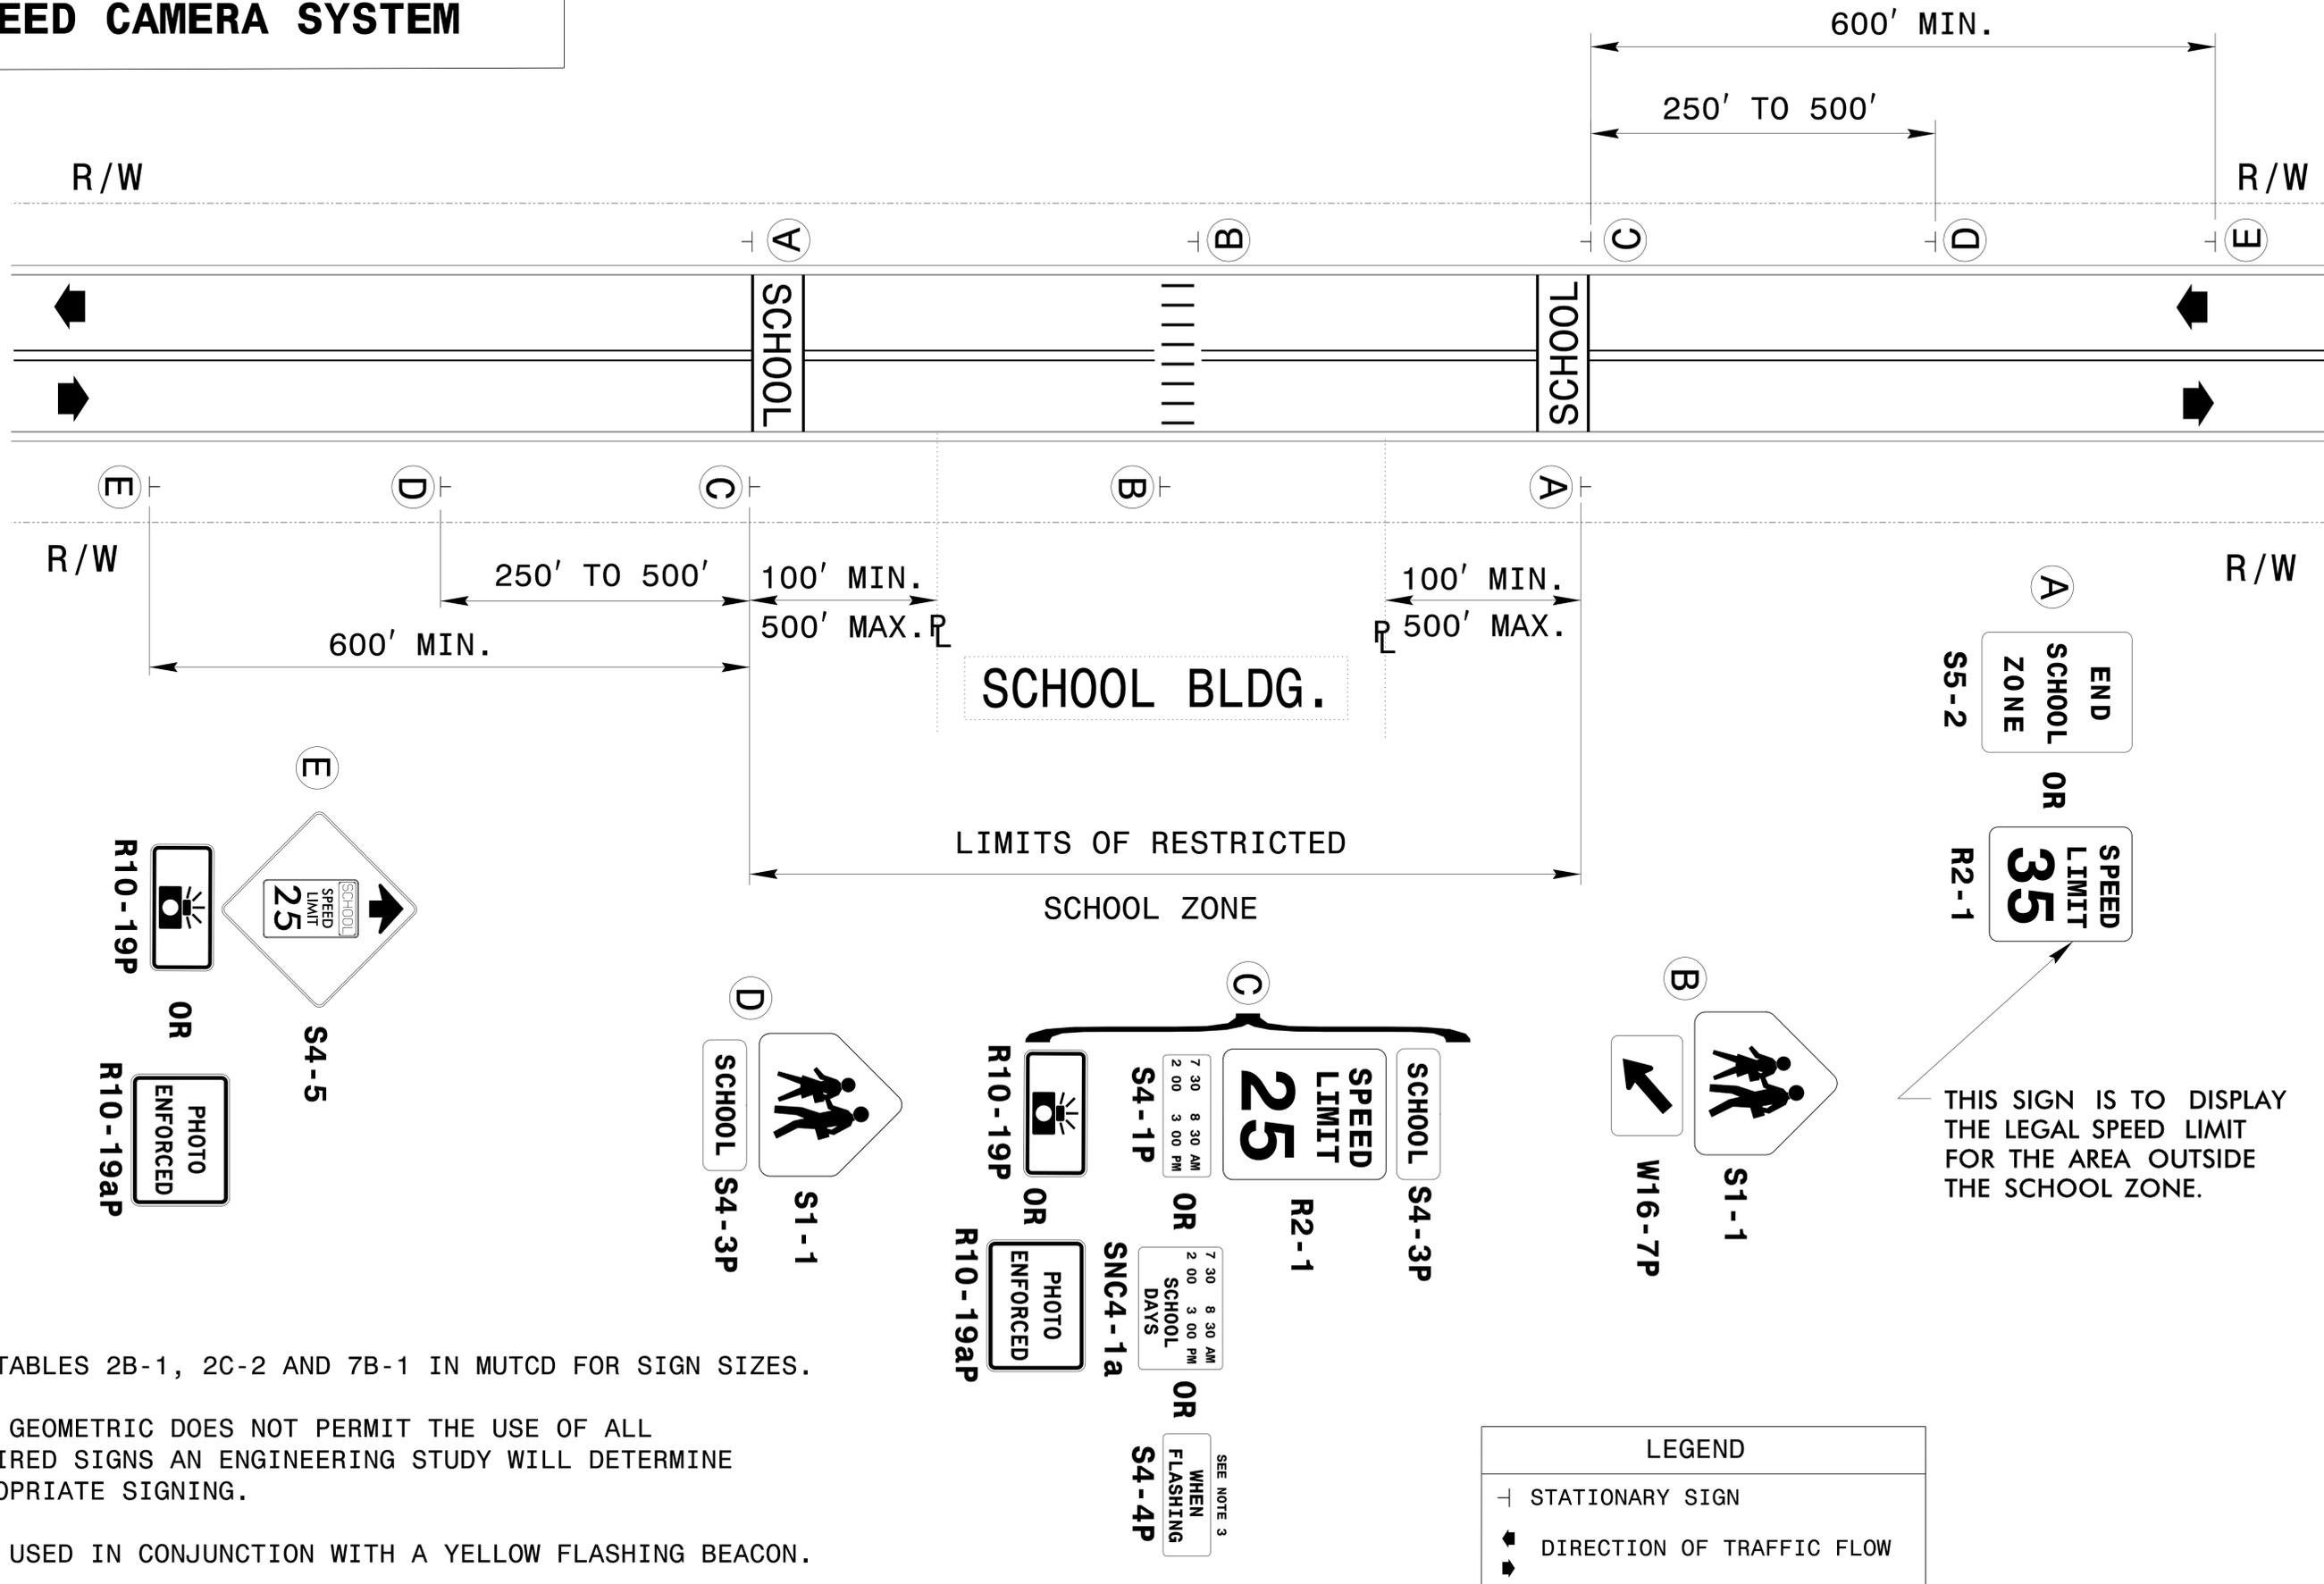

NOTES:

1. USE TABLES 2B-1, 2C-2 AND 7B-1 IN MUTCD FOR SIGN SIZES.
2. WHEN GEOMETRIC DOES NOT PERMIT THE USE OF ALL REQUIRED SIGNS AN ENGINEERING STUDY WILL DETERMINE APPROPRIATE SIGNING.
3. ONLY USED IN CONJUNCTION WITH A YELLOW FLASHING BEACON.
4. PLACEMENT OF PHOTO ENFORCED SIGN SHOULD BE NO MORE THAN 1000' FROM CAMERA SYSTEM.

THIS SIGN IS TO DISPLAY THE LEGAL SPEED LIMIT FOR THE AREA OUTSIDE THE SCHOOL ZONE.