
PROJECT REFERENCE NO. SHEET NO.

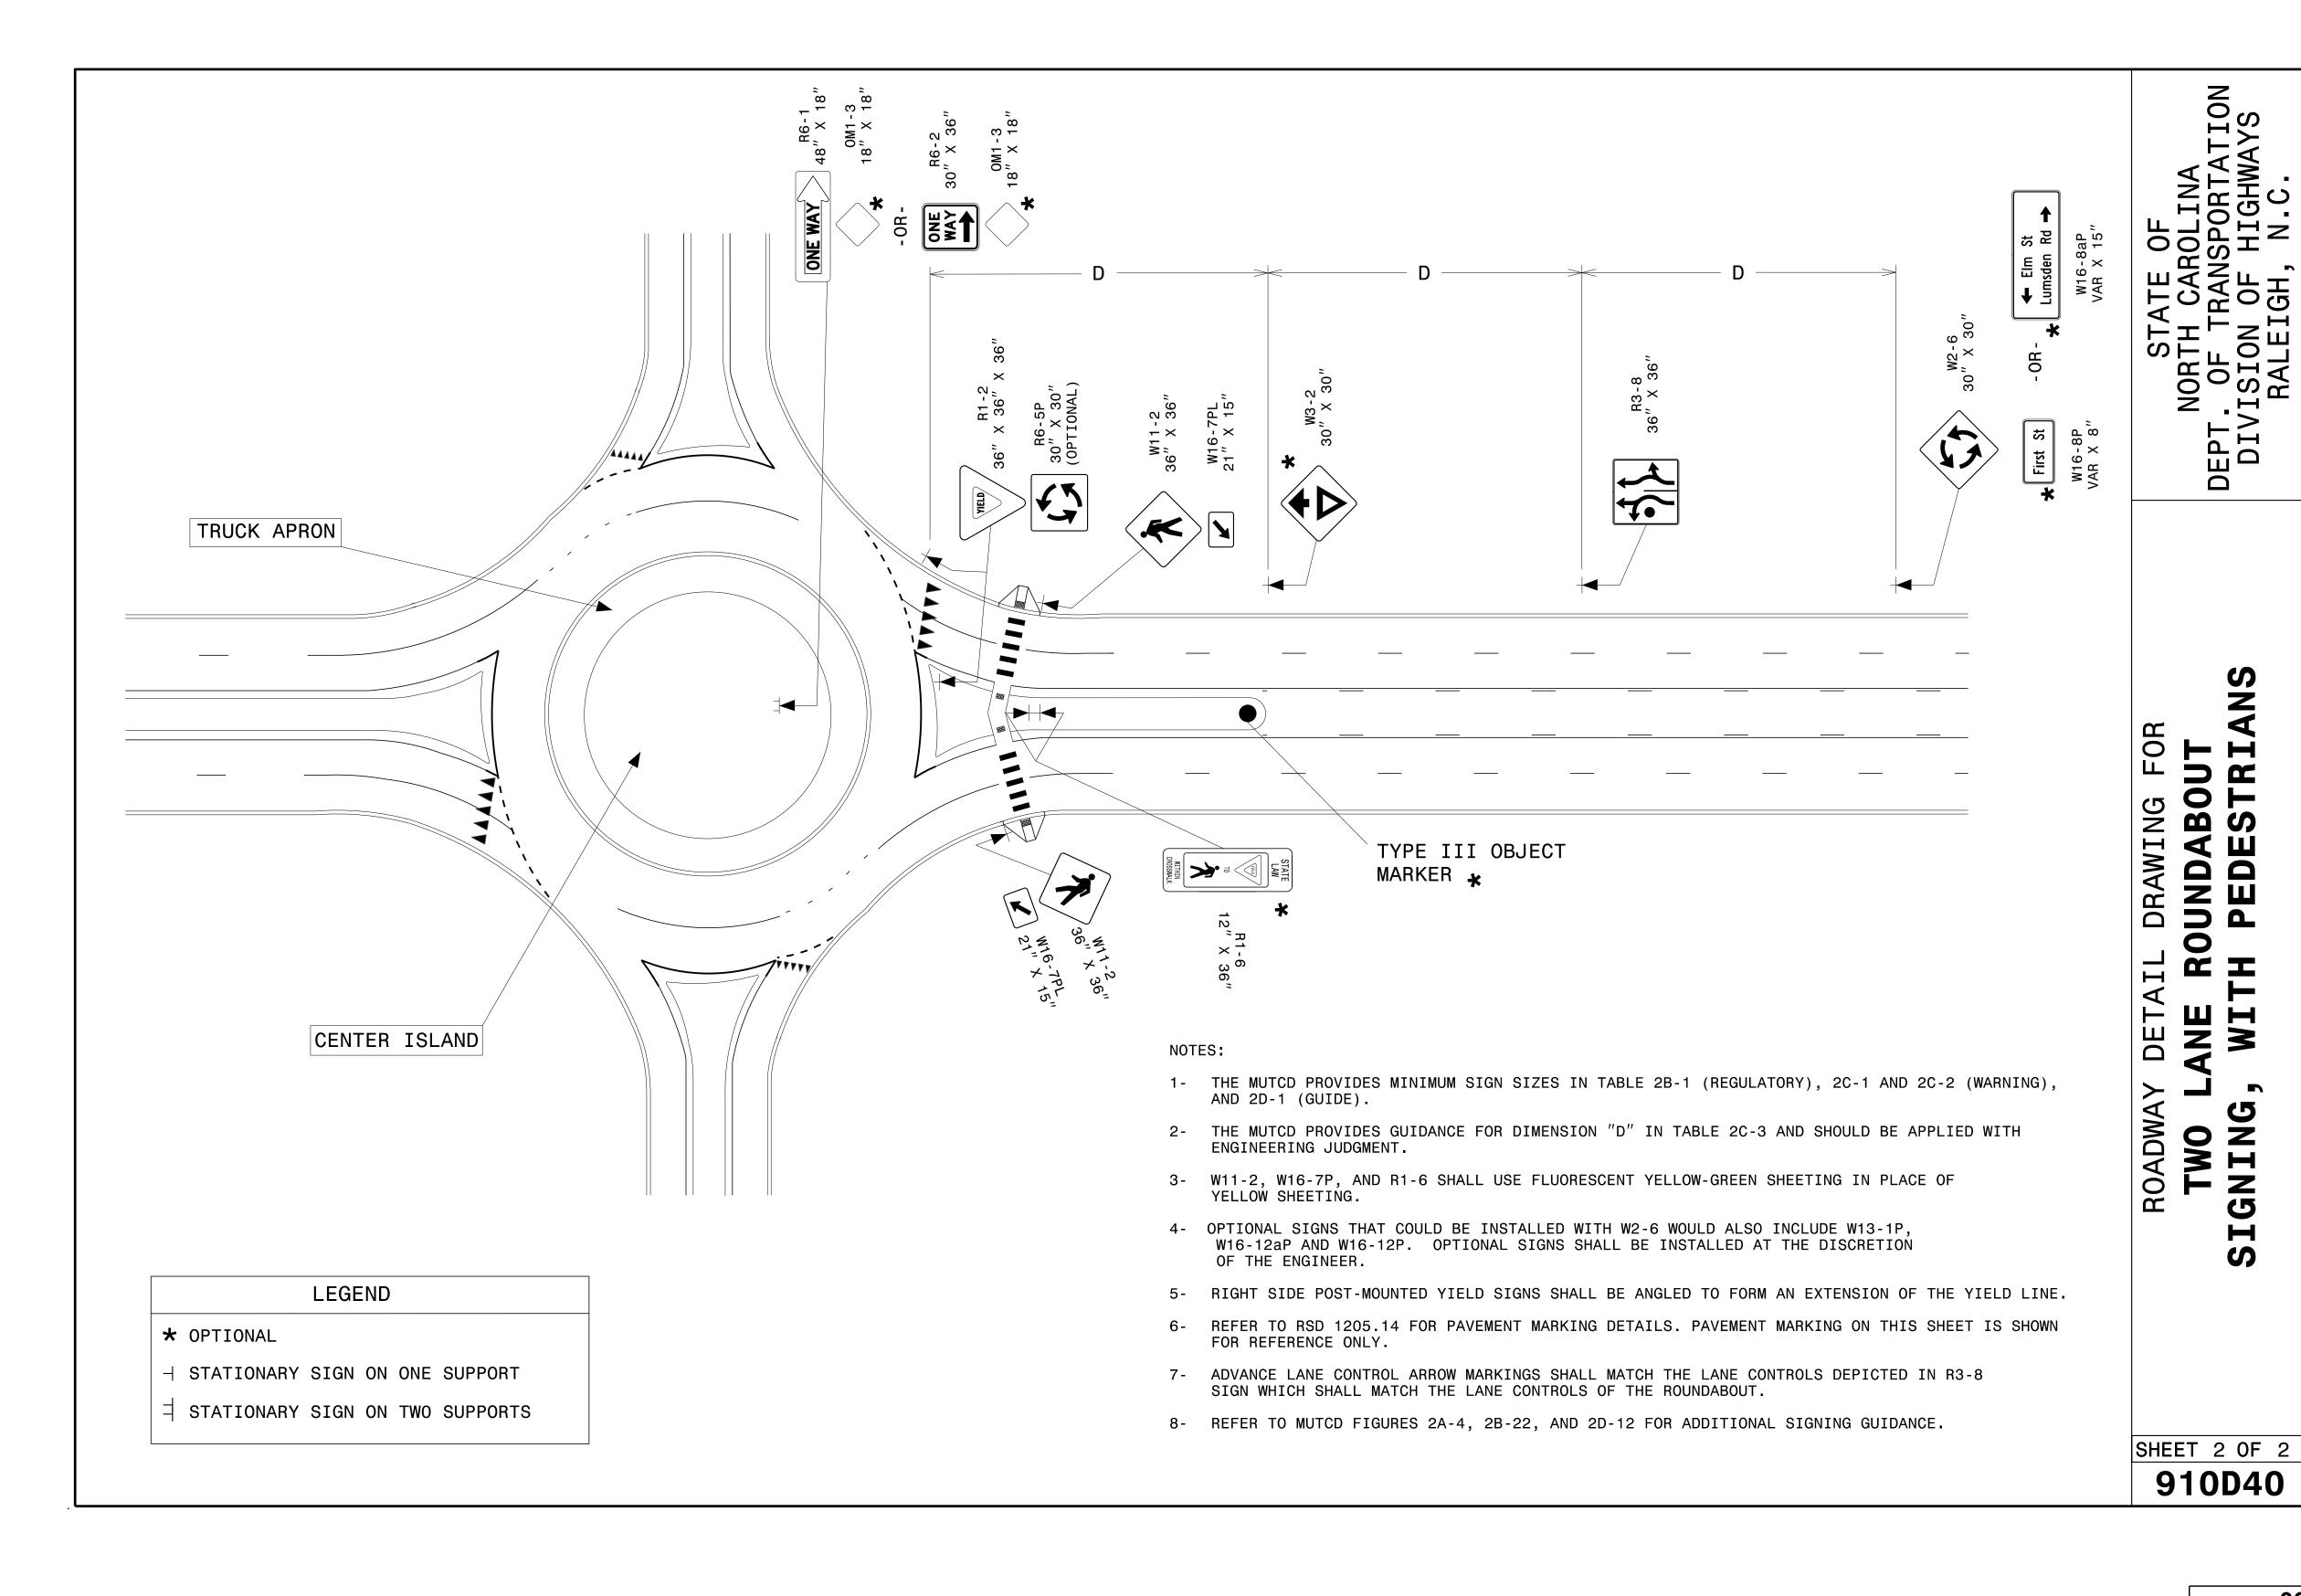



CONTRACTS STANDARDS
AND DEVELOPMENT UNIT
Office 919-707-8950 FAX 919-250-4119

SEE TITLE BLOCK

ORIGINAL BY: R.S. GALLO DATE: 02-29-2024

MODIFIED BY: DATE: THE SPEC.: