



TWO-LANE, TWO-WAY

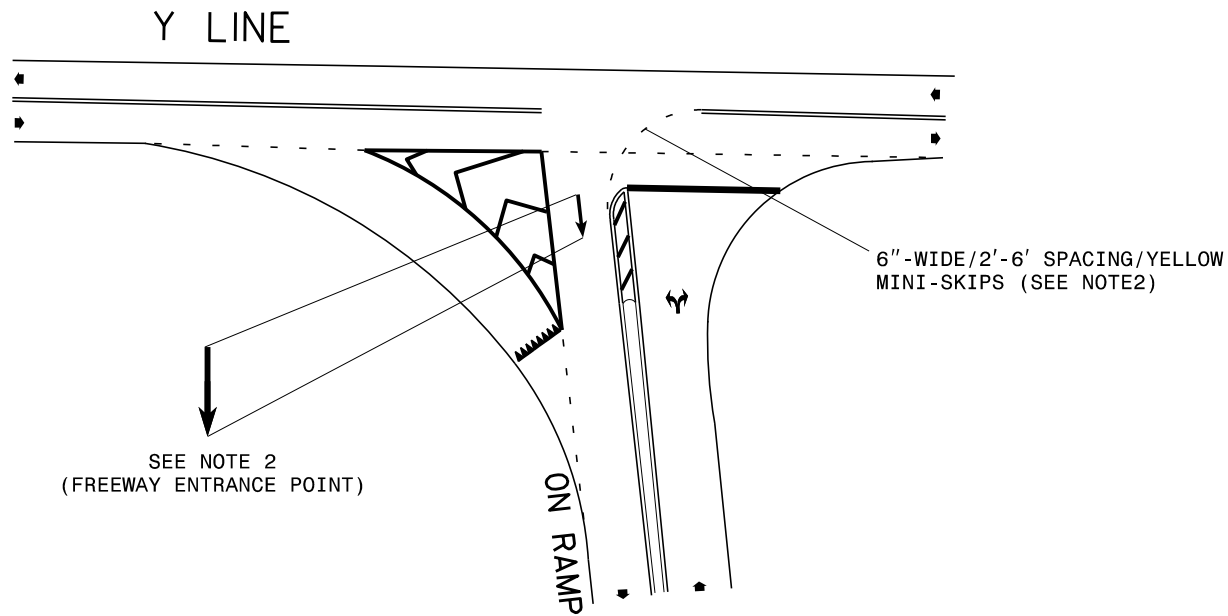

SEE NOTE 2  
(FREEWAY ENTRANCE POINT)

SINGLE LEFT TO ENTRANCE RAMP

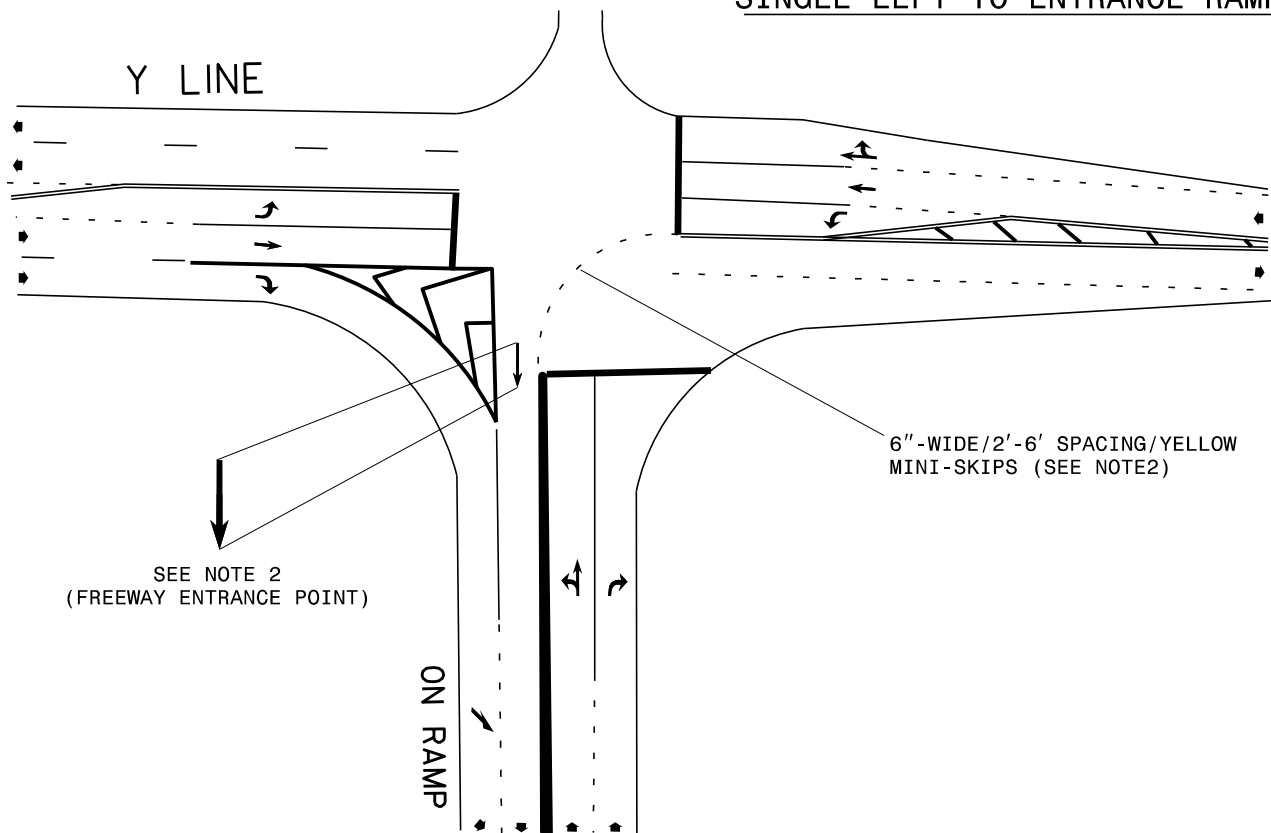


SEE NOTE 2  
(FREEWAY ENTRANCE POINT)

NOTES:

- REFER TO THE LATEST NCDOT ROADWAY STANDARD DRAWINGS AND THE PAVEMENT MARKING PLANS FOR ADDITIONAL PAVEMENT MARKING GUIDANCE.
- PROPOSED MINI-SKIPS AND ELONGATED STRAIGHT ARROW SYMBOL MATERIALS SHALL BE PER THE PAVEMENT MARKING PLAN OR AS DIRECTED BY THE ENGINEER. ELONGATED STRAIGHT ARROW SHALL BE APPROXIMATELY 12' LONG AND SHALL BE PAID AS A SYMBOL.

DUAL LEFT TO ENTRANCE RAMP

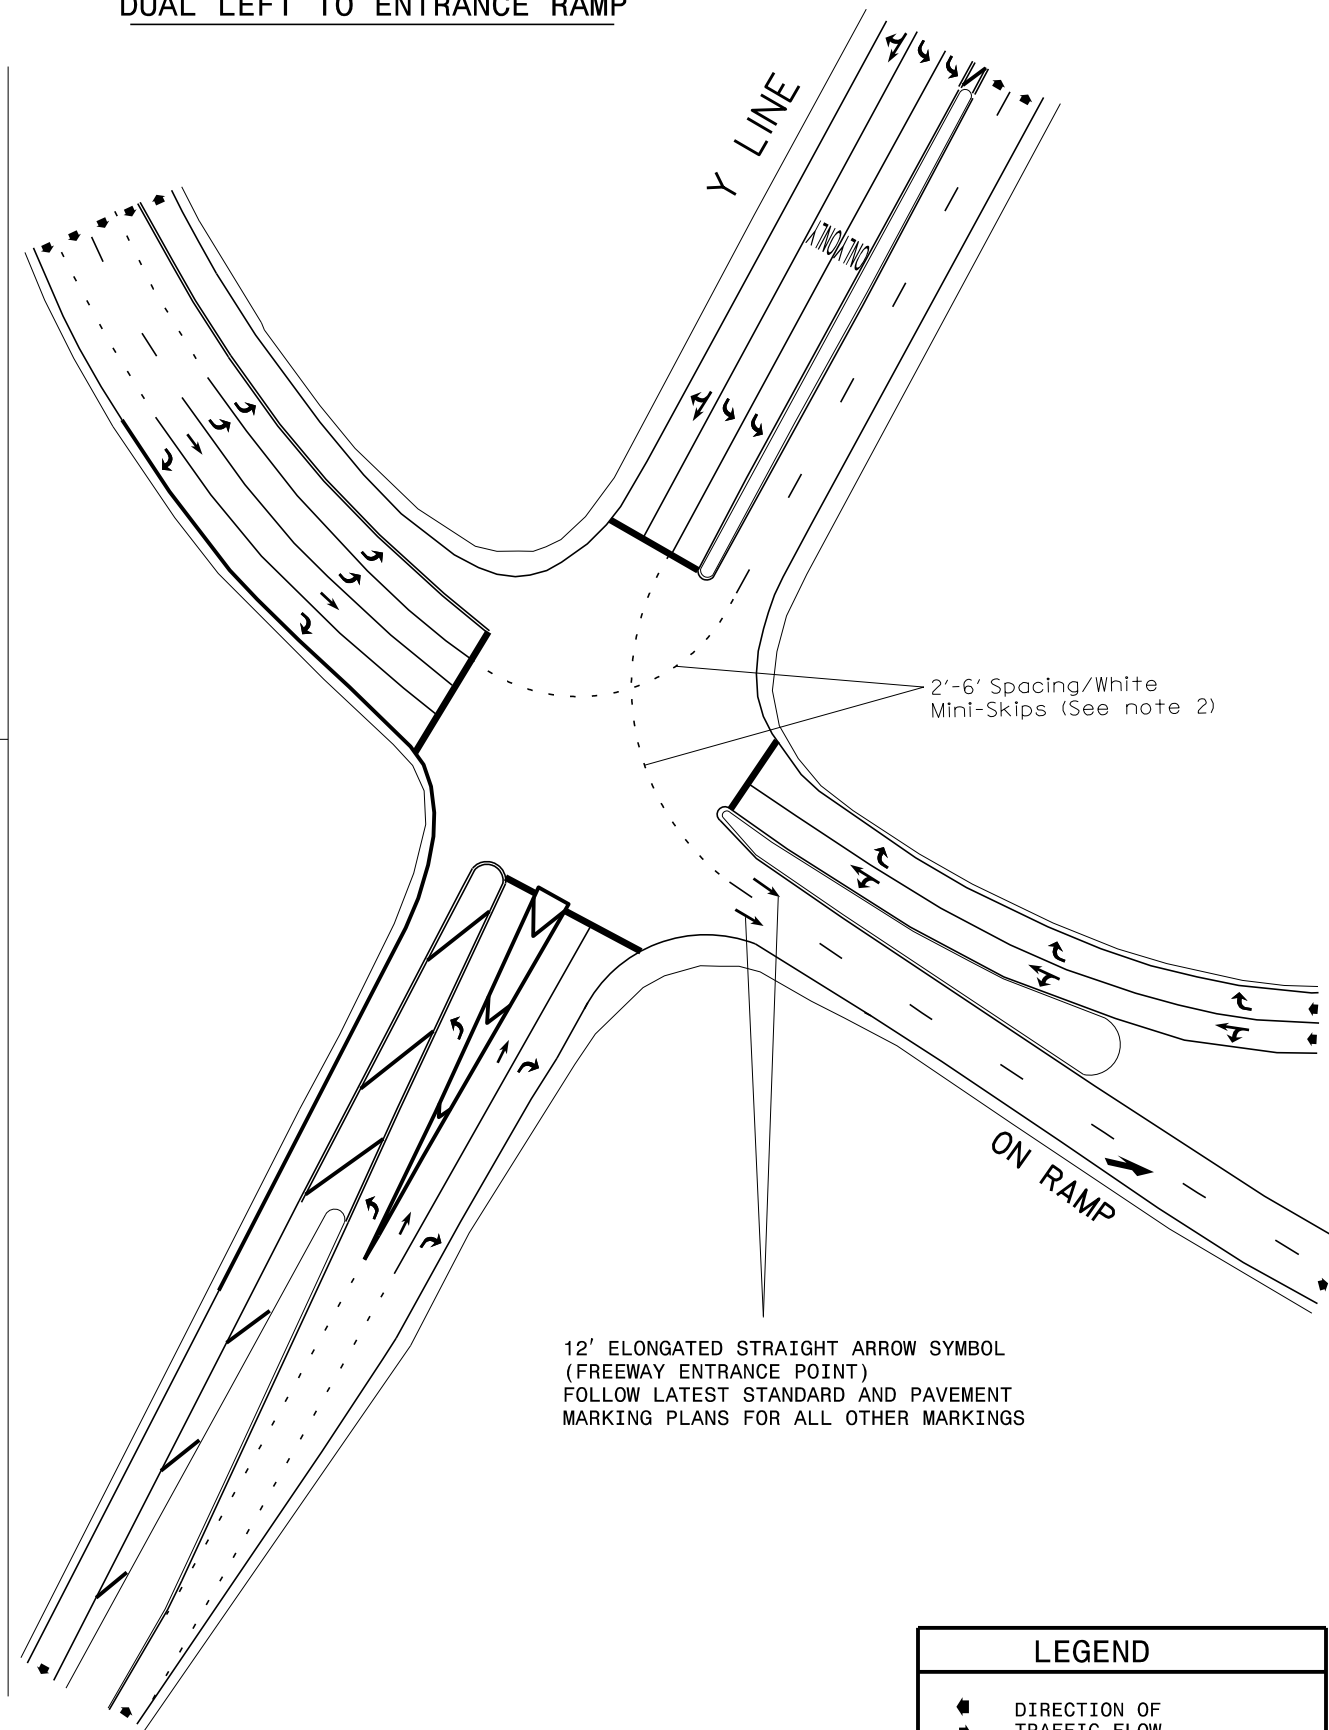

LEGEND	
	DIRECTION OF TRAFFIC FLOW
	PAVEMENT MARKING SYMBOLS