


TIP NO. X-XXXX	SHEET NO. SIGN-X
APPROVED: _____	
DATE: _____	
SEAL	
DOCUMENT NOT CONSIDERED FINAL UNLESS ALL SIGNATURES COMPLETED	

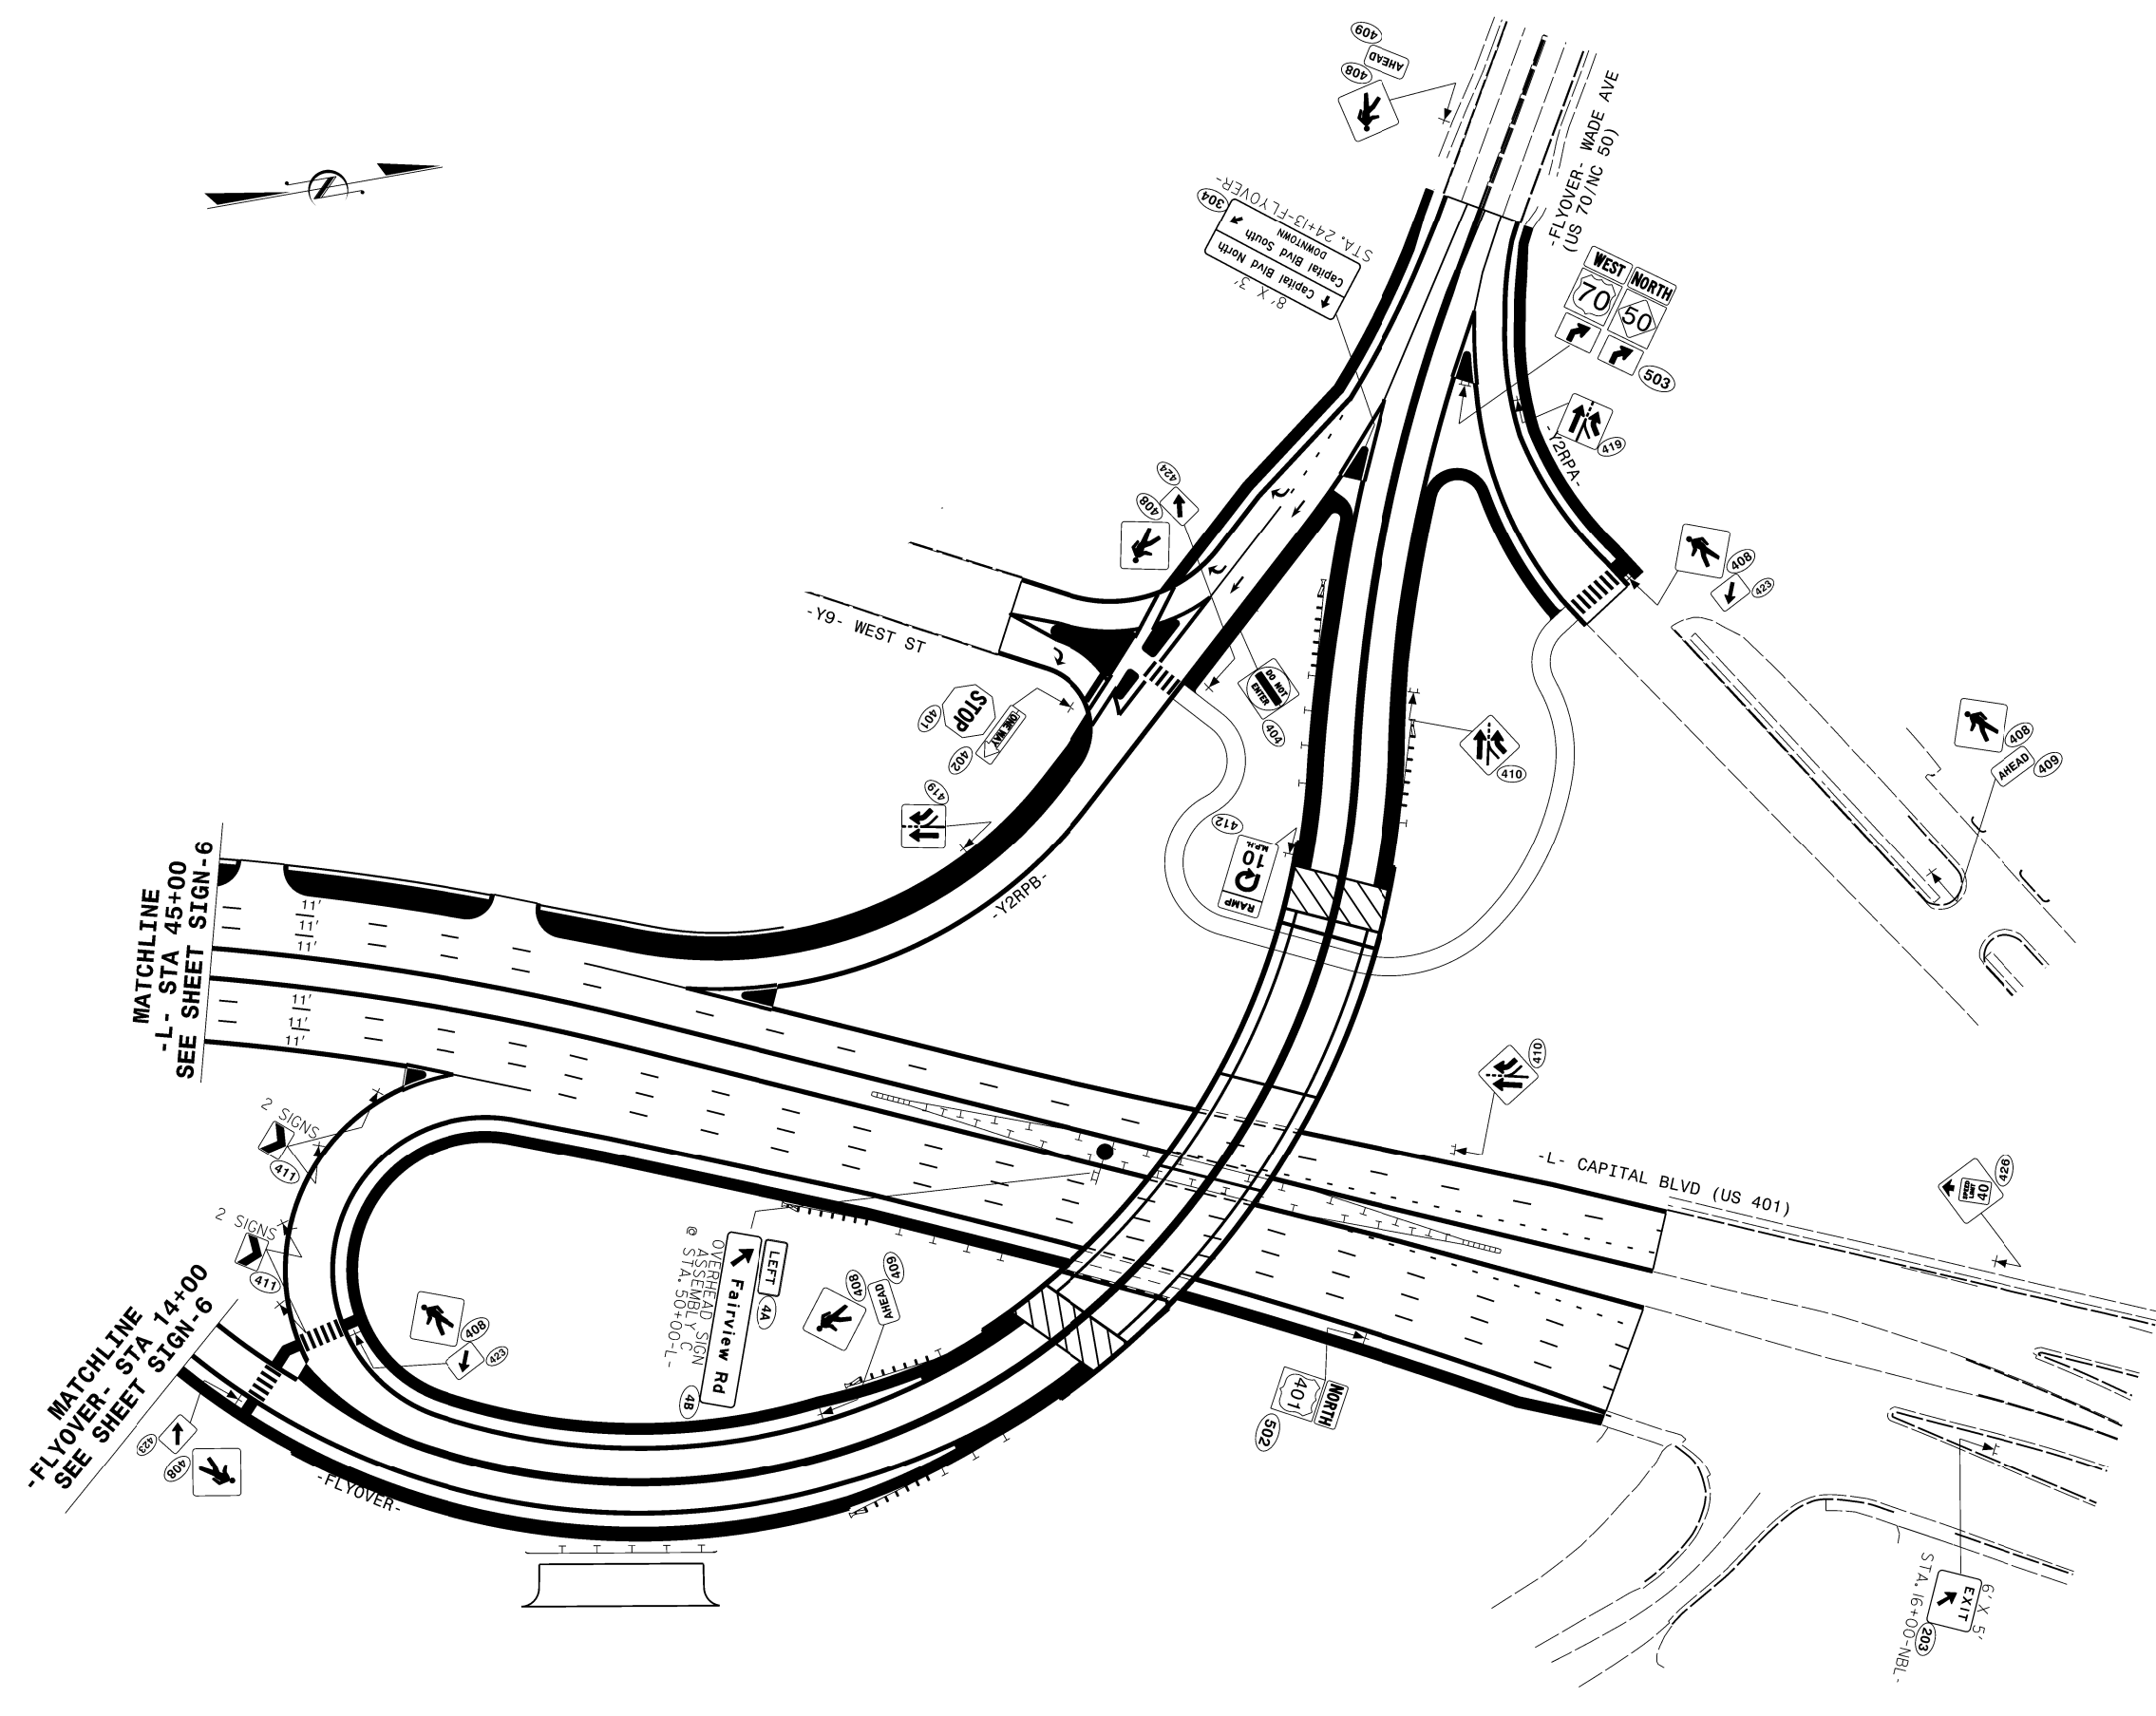

PROPOSED SIGNING DETAIL

12/03/21
 C:\Users\stjohns\Documents\Stacey\2021 Fall Walk\SigningSheet.dgn
 User:stjohns