



GENERAL NOTES:

- 1- TYPICALLY LOCATED NEAR BEGINNING OF TAPER.
2. OPTIONAL SIGNS ARE TO BE INSTALLED AT THE DISCRETION OF THE DIVISION ENGINEER.
3. ALL SIGNS SHALL BE FIELD LOCATED BY THE ENGINEER.
4. FOR REGULATORY SIGN AND PLAQUE SIZES USE TABLE 2B-1 IN MUTCD.

LEGEND

- * OPTIONAL
- ⊥ GROUND MOUNTED SIGN ON ONE SUPPORT
- ⊥ GROUND MOUNTED SIGN ON TWO SUPPORTS

7-15

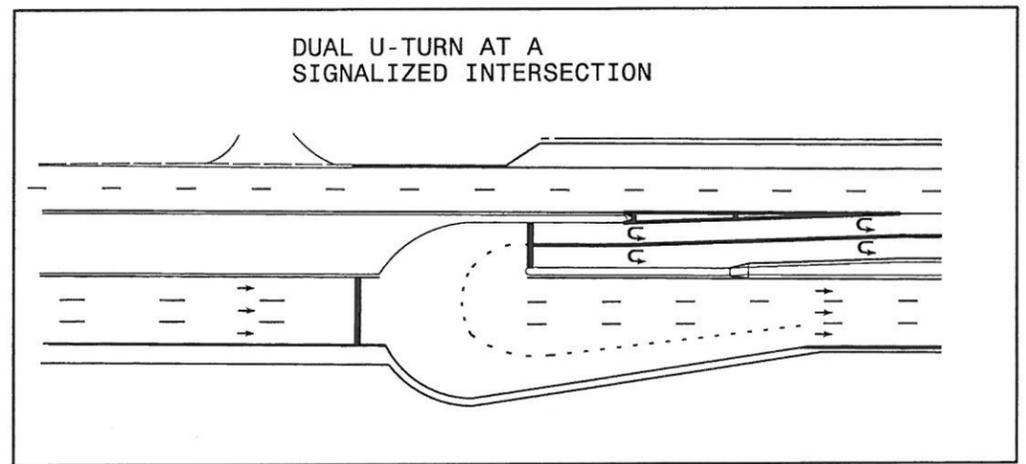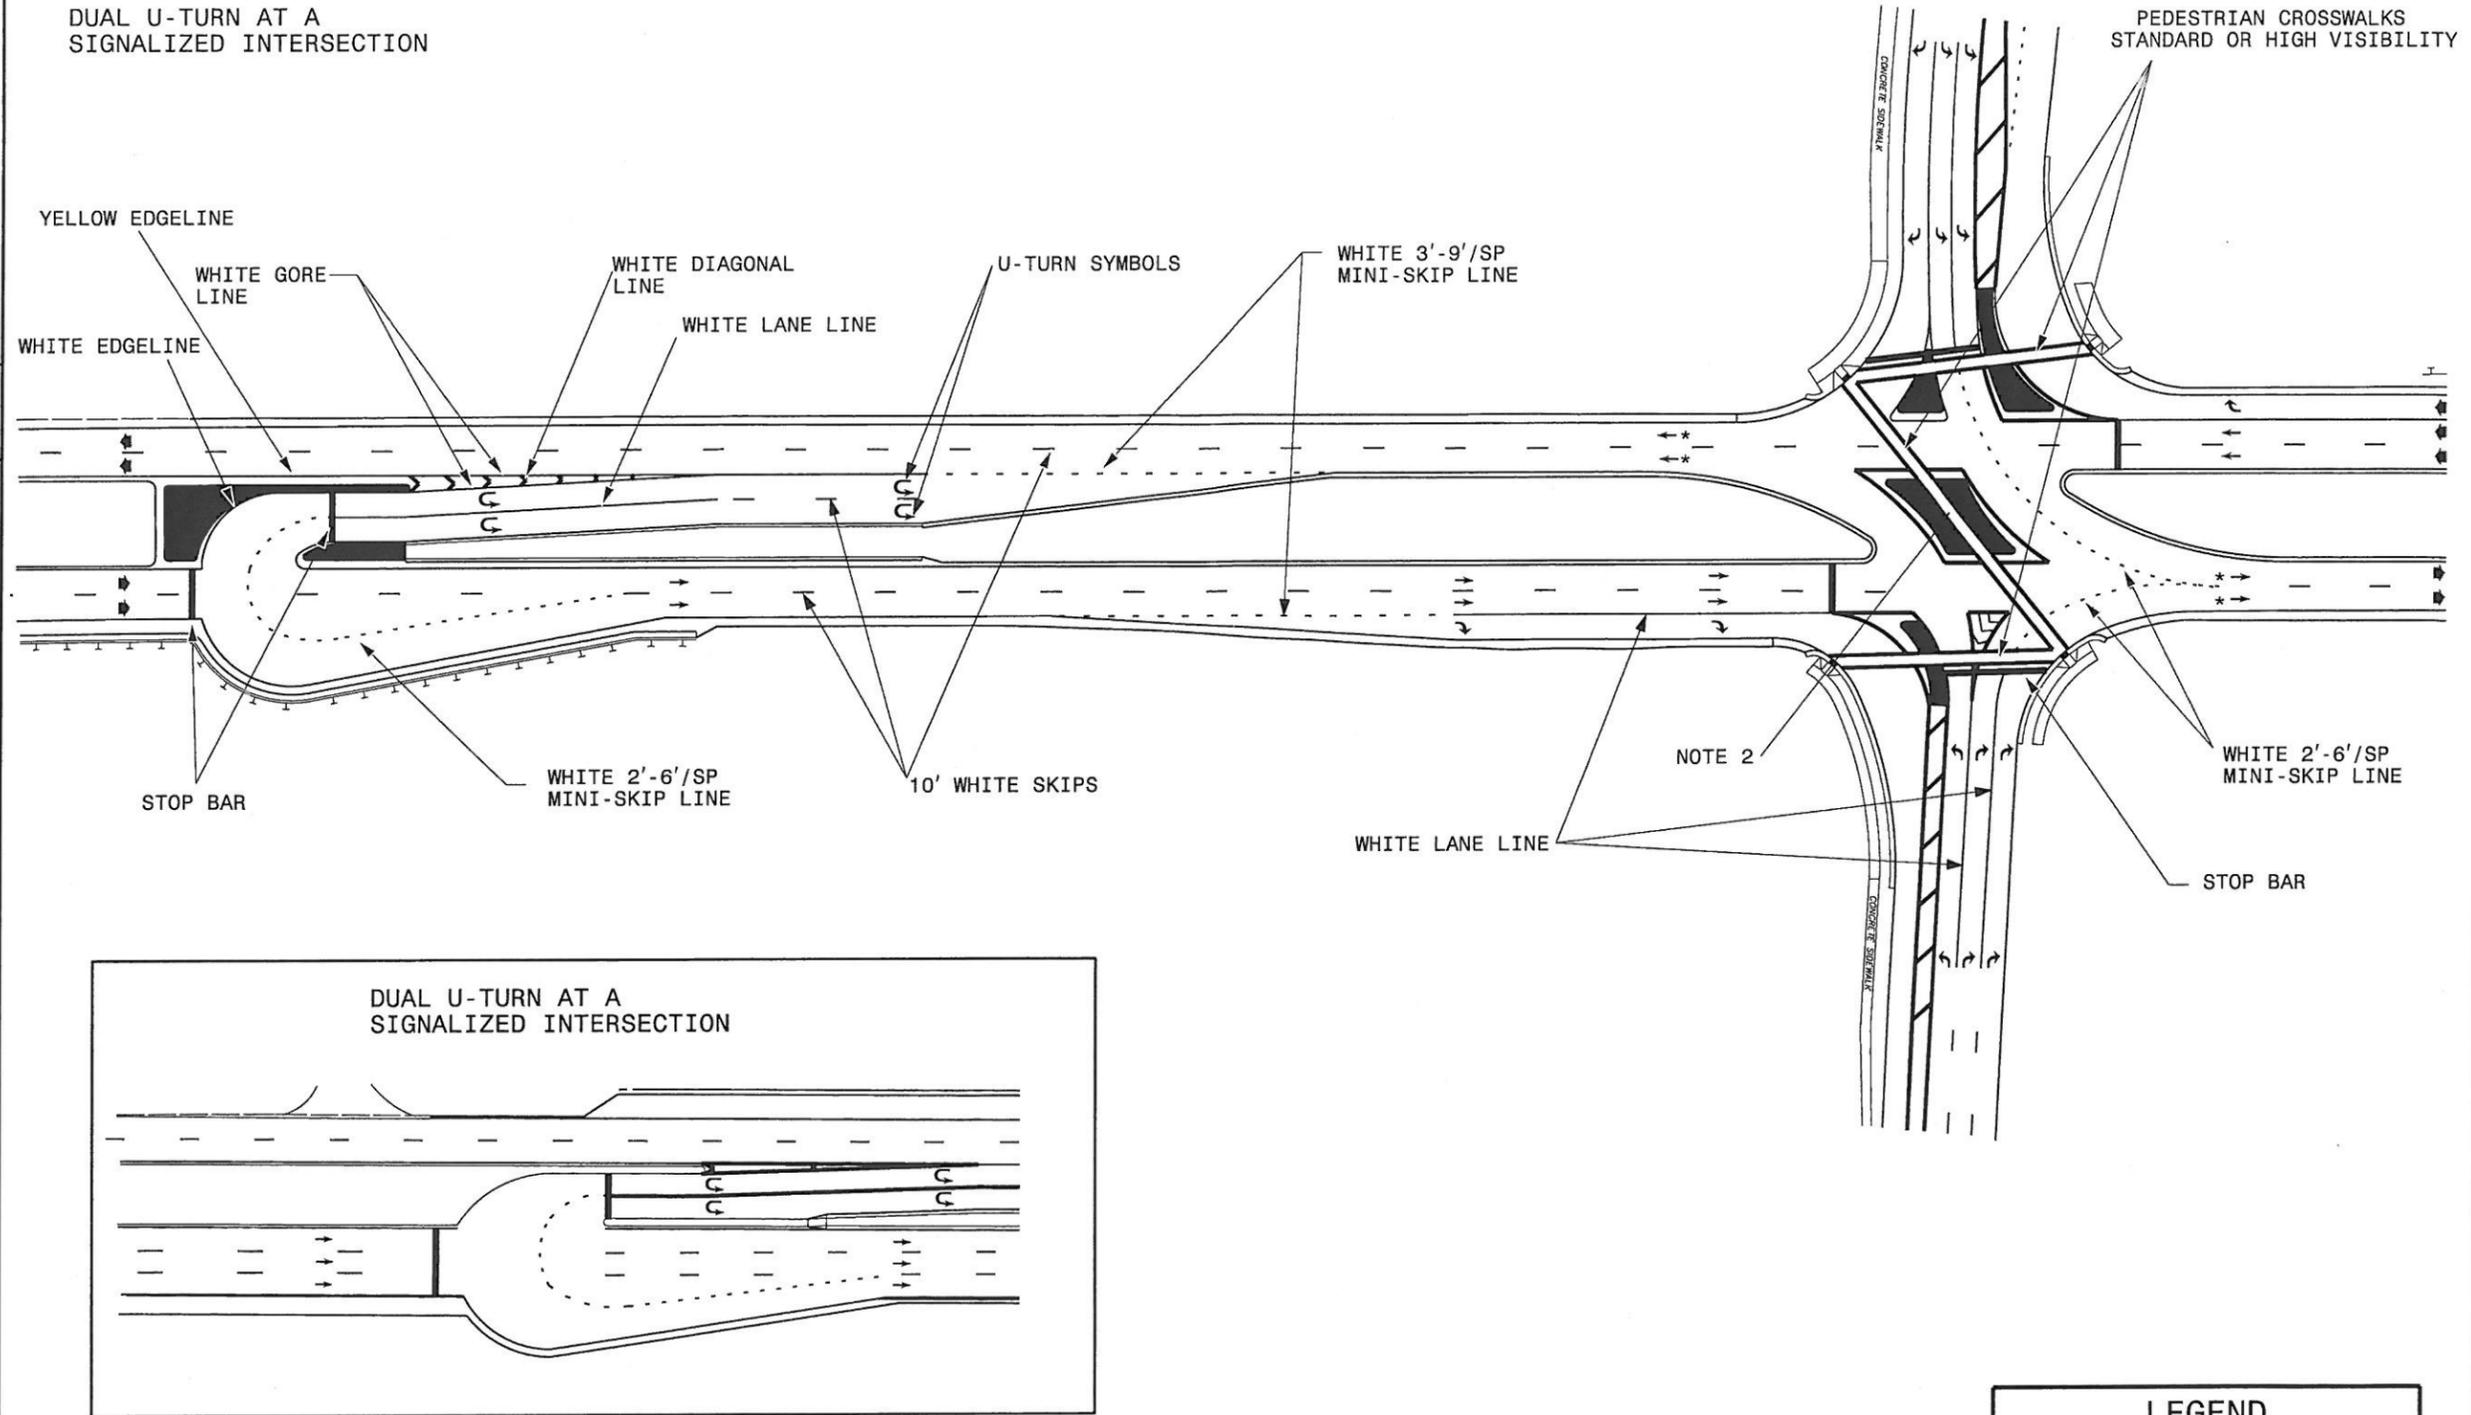

- GENERAL NOTES:
- 1- THE ABOVE PAVEMENT MARKING DETAIL IS A GUIDE FOR THE INTERSECTION SHOWN. REFER TO DIVISION 12 OF THE ROADWAY STANDARD DRAWINGS FOR ADDITIONAL PAVEMENT MARKING GUIDANCE.
 - 2- MINIMUM CLEAR DISTANCE FOR CUT THROUGH ISLANDS FOR PEDESTRIAN CROSSING SHALL BE 5' WIDE.

LEGEND	
	DIRECTION OF TRAFFIC FLOW
	PAVEMENT MARKING SYMBOLS
*	OPTIONAL

7-15