




See Table 1 within Rumble Strip
Policy for Design Guidance

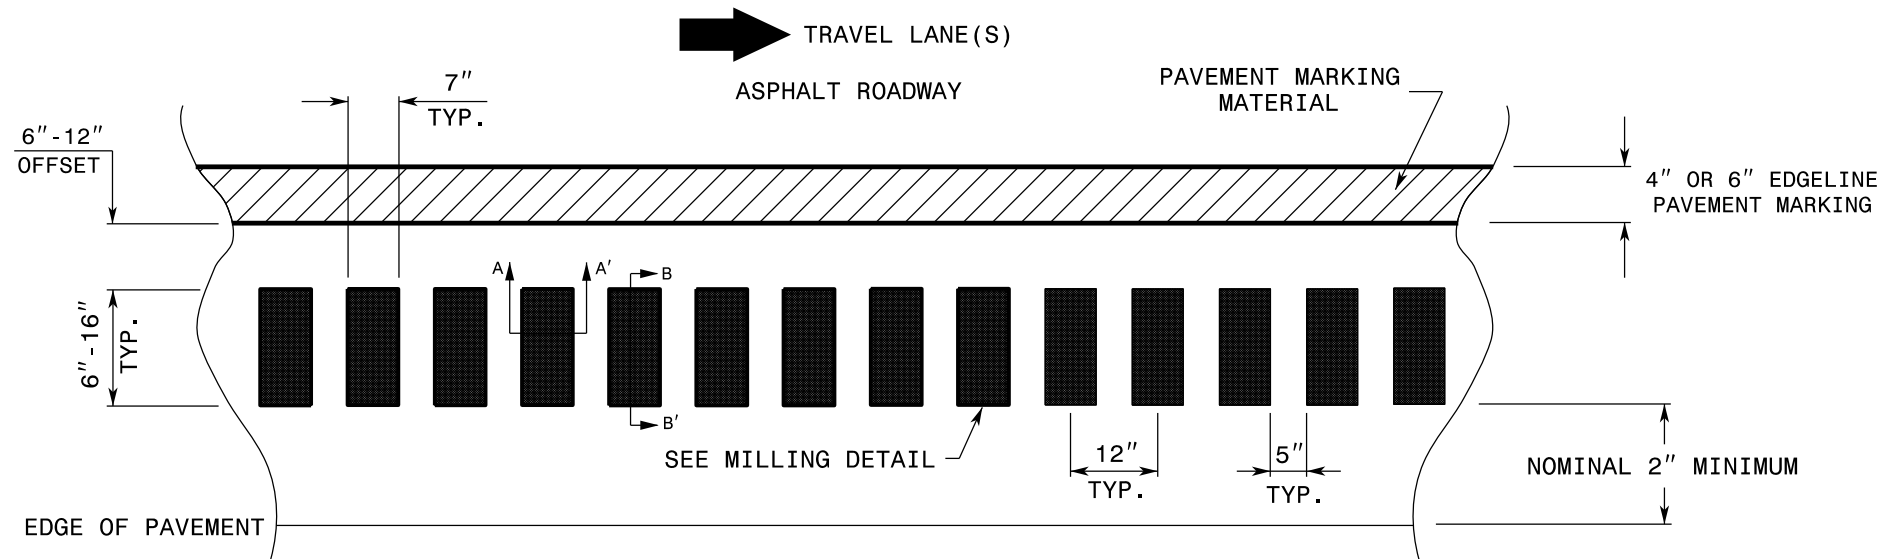

MILLING DETAIL:

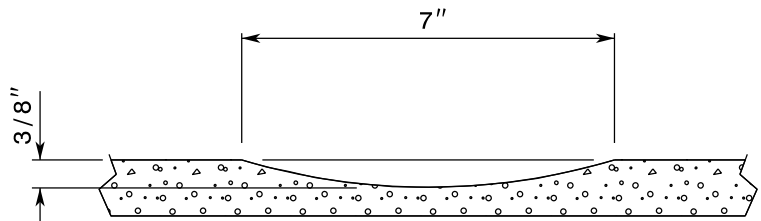

SECTION A-A'

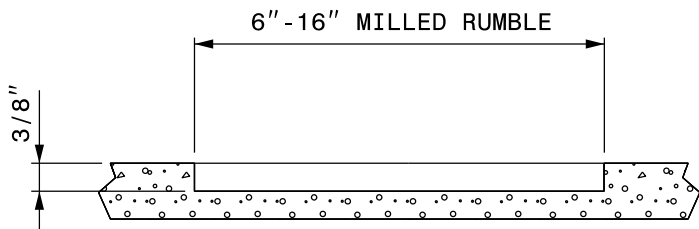

SECTION B-B'

REFERENCE DRAWING ID: Trad.Strip

STATE OF
NORTH CAROLINA
DEPT. OF TRANSPORTATION
DIVISION OF HIGHWAYS
RALEIGH, N.C.

ROADWAY DETAIL DRAWING FOR
RUMBLE STRIPS / STRIPES
TRADITIONAL SHOULDER RUMBLE STRIP

SHEET 1 OF 9

**CONTRACTS STANDARDS
AND DEVELOPMENT UNIT**
Office 919-707-8950 FAX 919-250-4119

SEE TITLE BLOCK

ORIGINAL BY: **C. SIMPSON** DATE: **04-24-2025**
MODIFIED BY: _____ DATE: _____
CHECKED BY: _____ DATE: _____
FILE SPEC.: _____