


See Table 2 within Rumble Strip  
Policy for Design Guidance

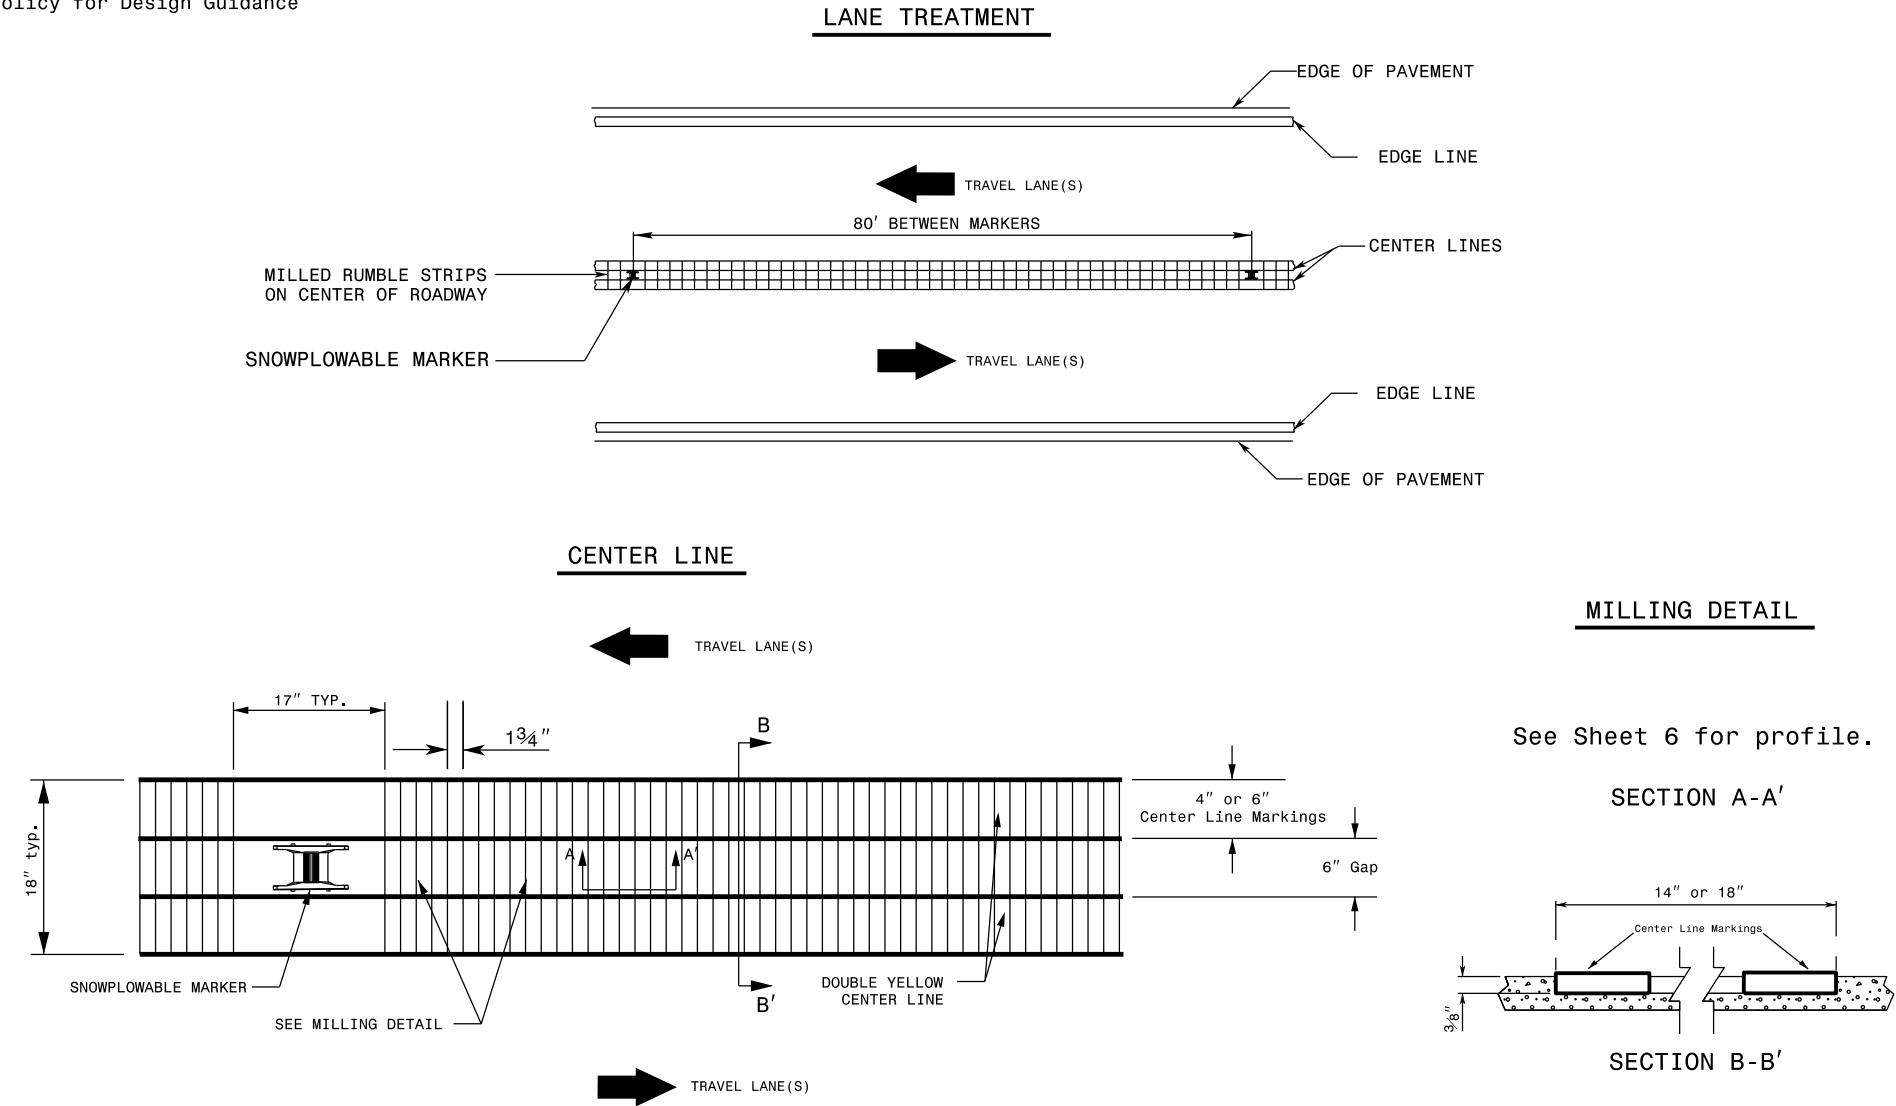

REFERENCE DRAWING ID: Sin.CL with Snowplowable Markers

- NOTES:**
- 1) USING A VACUUM, REMOVE ALL DEBRIS FROM THE MILLINGS JUST PRIOR TO PLACING ANY PAVEMENT MARKINGS.
  - 2) ENSURE GLASS BEADS ARE SPREAD UNIFORMLY OVER THE ENTIRE SURFACE OF THE PAVEMENT MARKING MATERIAL.
  - 3) INSTALL SNOWFLOWABLE MARKERS AT APPROXIMATELY 80' INCREMENTS. DO NOT MILL RUMBLE STRIPS IN SECTION WHERE SNOWFLOWABLE MARKERS ARE INSTALLED.

STATE OF  
NORTH CAROLINA  
DEPT. OF TRANSPORTATION  
DIVISION OF HIGHWAYS  
RALEIGH, N.C.

ROADWAY DETAIL DRAWING FOR  
**RUMBLE STRIPS / STRIPES**  
SINUSOIDAL CENTERLINE RUMBLE STRIPE WITH SNOWFLOWABLE MARKERS

SHEET 8 OF 9