
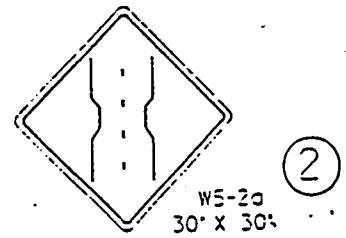
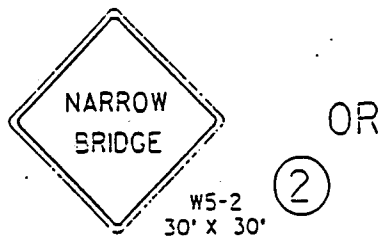
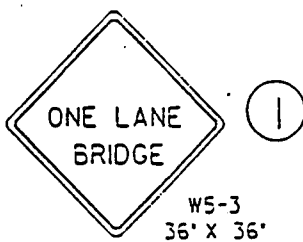
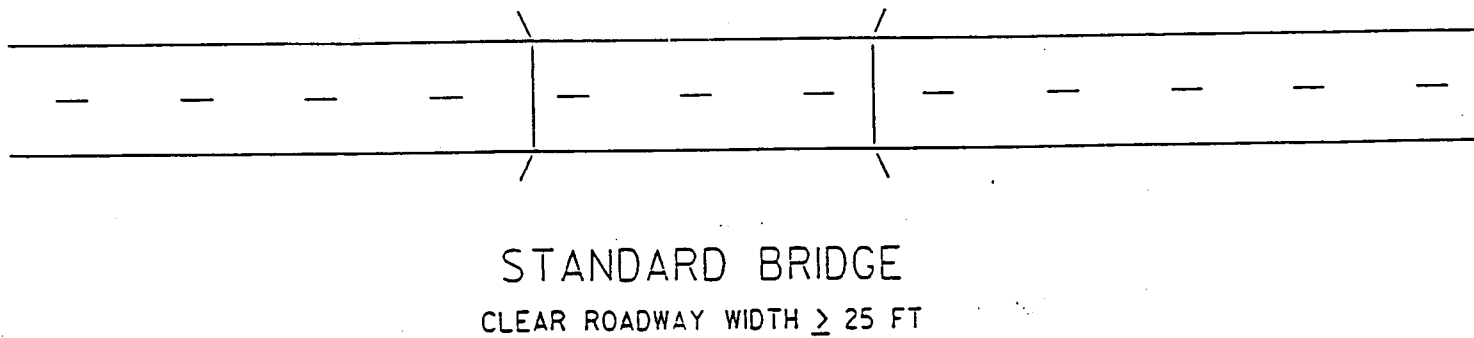
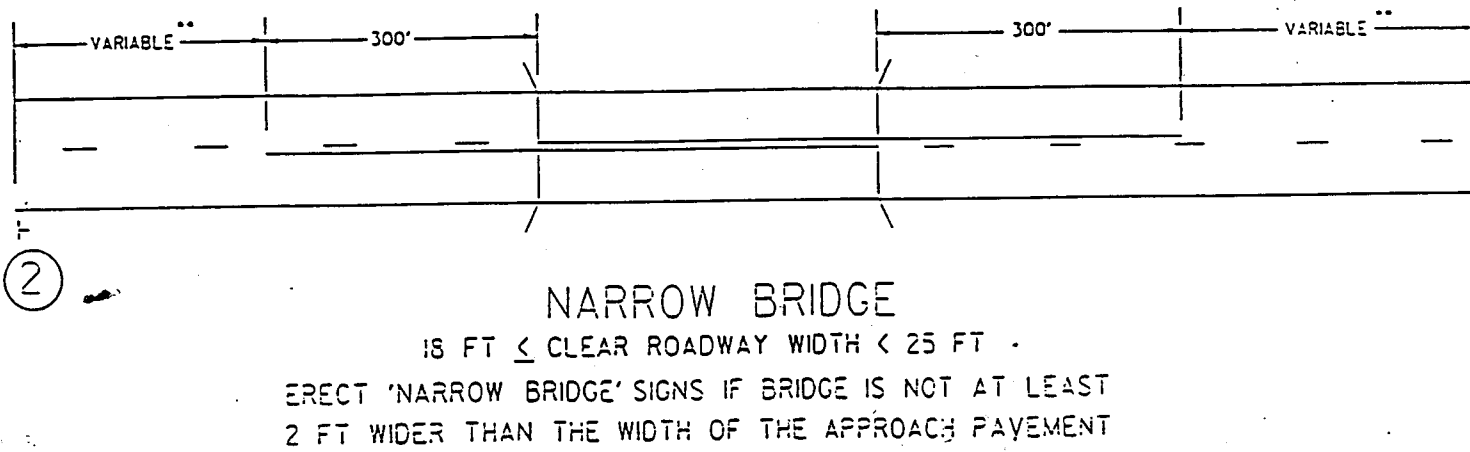


SIGNING FOR BRIDGES

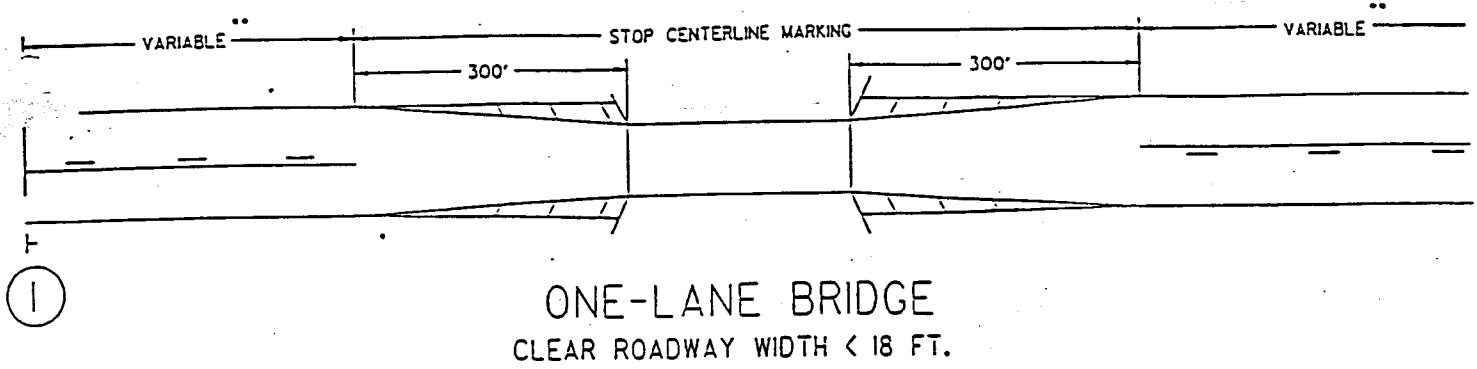

• SEE PAGES 172 & 175 IN N.C. SUPPLEMENT TO MUTCD.

•• SEE MUTCD
FOR APPROPRIATE SIGN PLACEMENT

10-23-92