


ENGLISH STANDARD DRAWING FOR  
**MULTI-LANE THERMOPLASTIC  
RUMBLE STRIPS**

ENGLISH STANDARD DRAWING FOR  
**MULTI-LANE THERMOPLASTIC  
RUMBLE STRIPS**

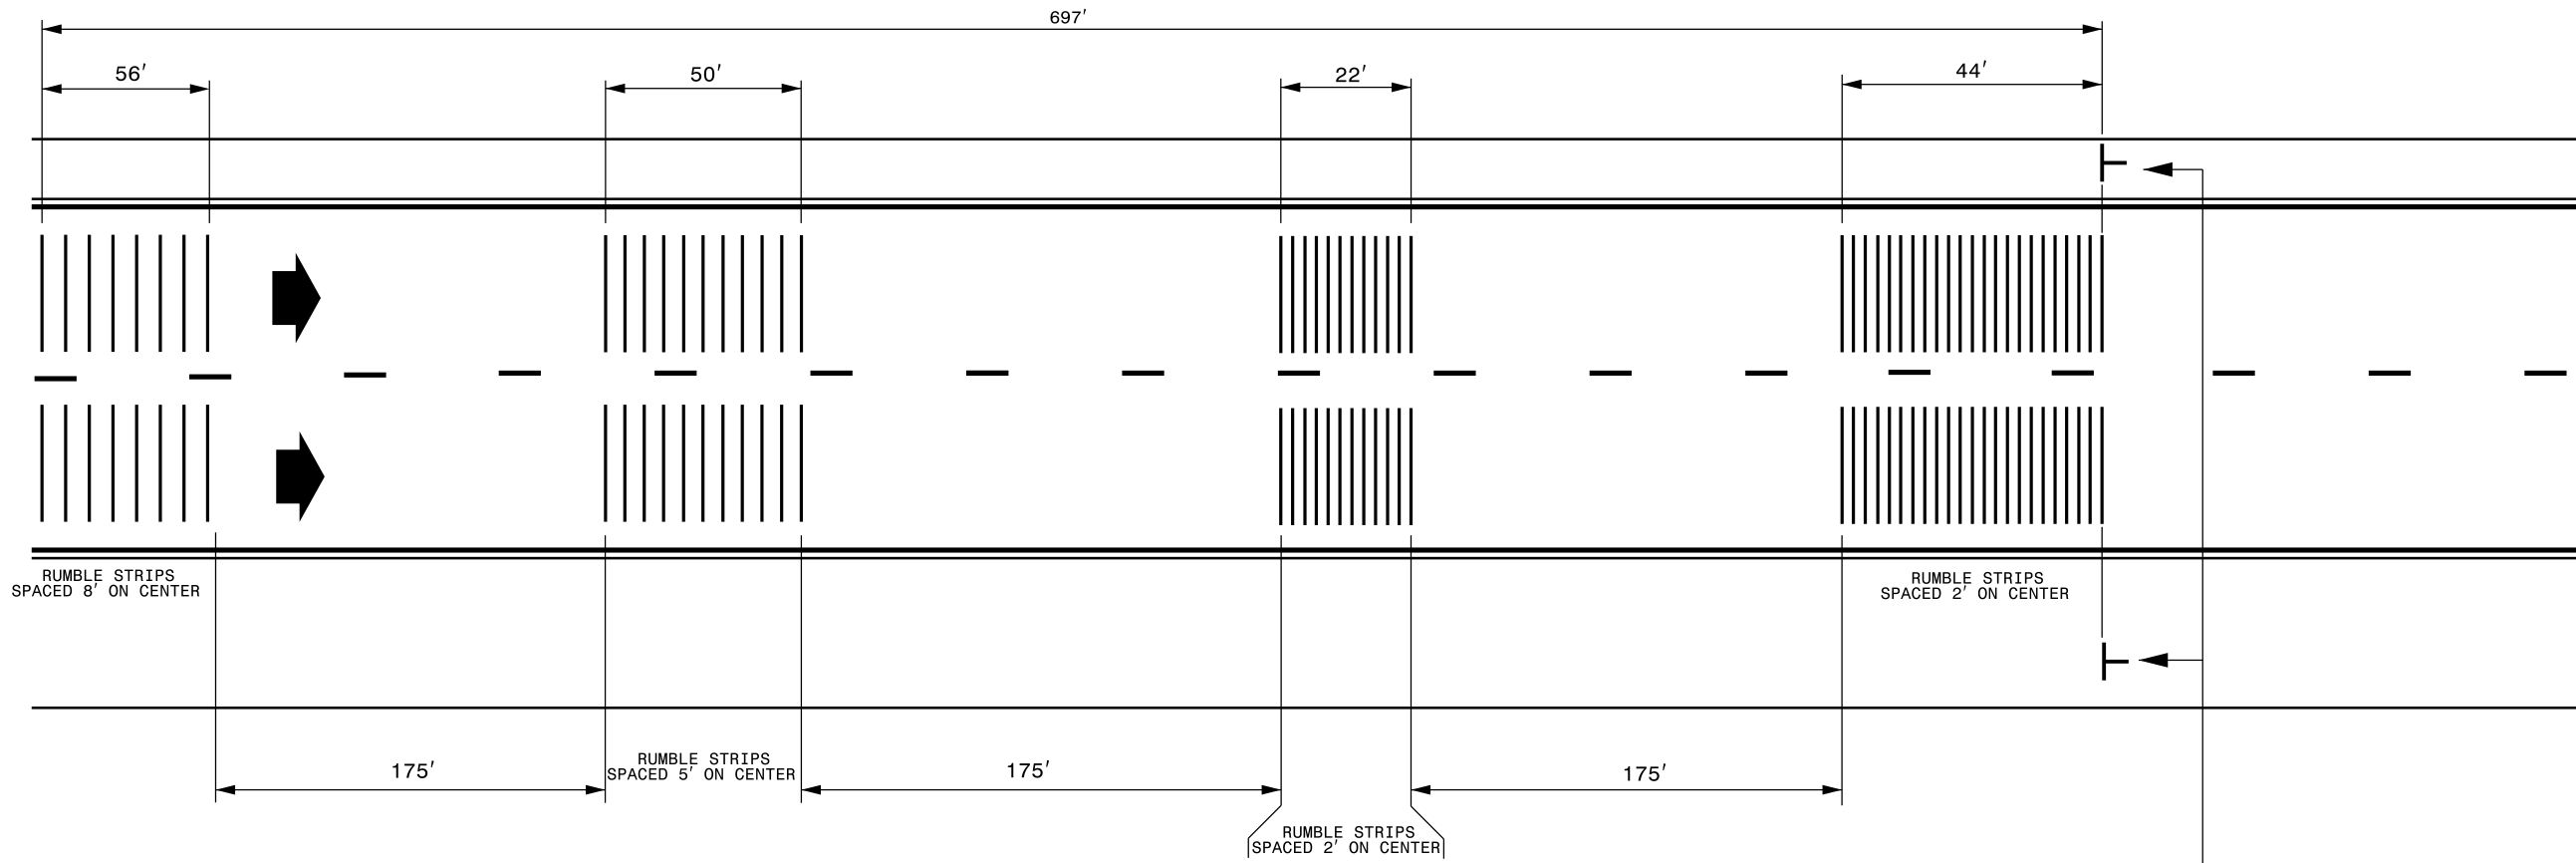

GENERAL NOTES:

- ALL RUMBLE STRIPS SHALL BE CENTERED IN THE LANE AND SHALL BE 2 FEET LESS THAN THE WIDTH OF THE TRAVEL LANES.
- RUMBLE STRIPS SHALL BE PLACED USING 4" X 240 MIL WHITE THERMOPLASTIC PAVEMENT MARKING MATERIAL.
- PLACEMENT OF SIGNAL-AHEAD (W3-3) SIGNS SHALL COMPLY WITH THE 2009 MUTCD SECTION 5C.04.
- SIGNS SHALL BE DUAL MOUNTED WITH TYPE 'B' WARNING FLAGS.