

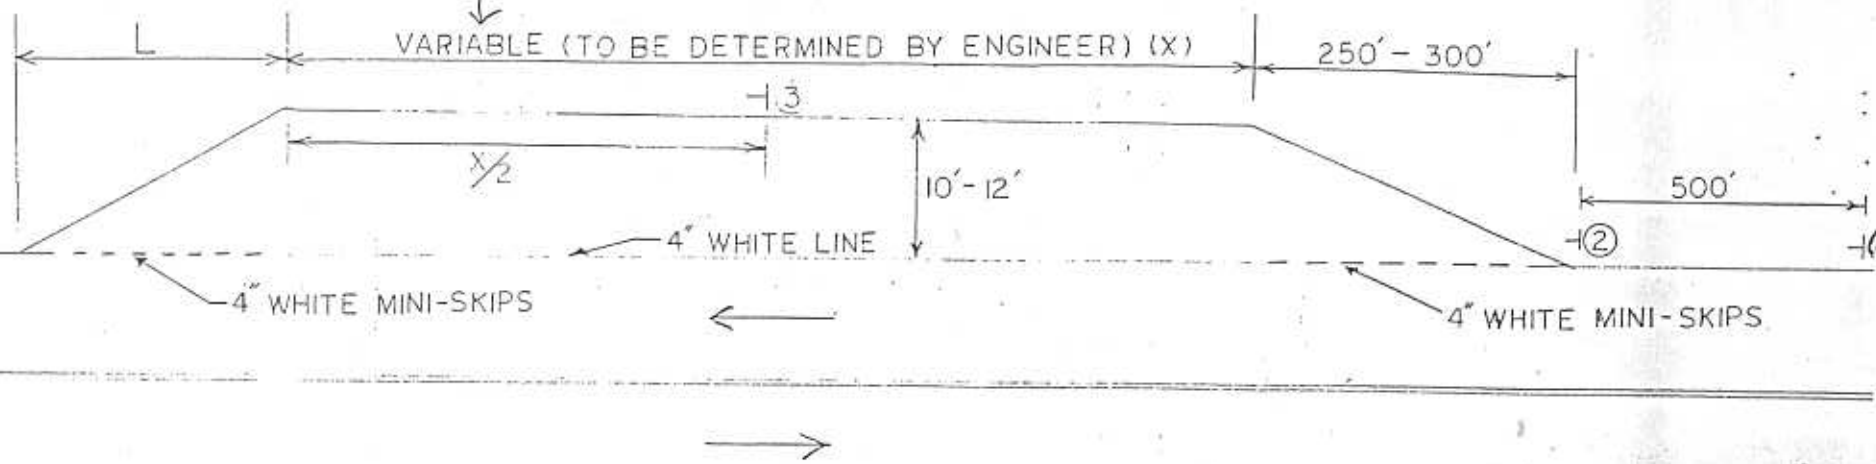


THE ORIGINAL DESIGN INDICATED 200' FULL WIDTH

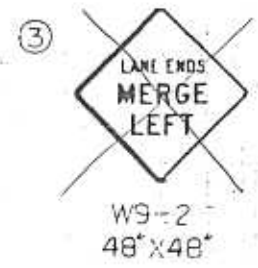

WIDTH	10'	11'	12'
SPEED	LENGTH OF TAPER (L)		
20	70'	75'	80'
25	105'	115'	125'
30	150'	165'	180'
35	205'	225'	245'
40	270'	295'	320'
45	450'	495'	540'
50	500'	550'	600'
55	550'	605'	660'
60	600'	660'	720'
65	650'	715'	780'

SPEED SHOULD BE THE ENTERING SPEED (FOR THE SLOW MOVING VEHICLES) AS DETERMINED BY THE ENGINEER.

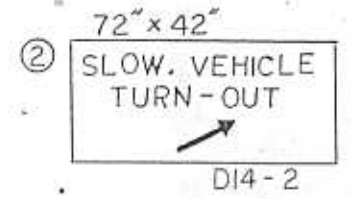

"Lane ends merge" sign not necessary & may be confusing to thru traffic.

## SLOW MOVING VEHICLE PULL OUT LANE PAVEMENT MARKING