


ENGLISH STANDARD DRAWING FOR
**TYPICAL SIGNING SERIES FOR
 HIGHWAY ENTRANCES INTO THE STATE
 (INTERSTATES & OTHER FREEWAYS)**

STATE OF
 NORTH CAROLINA
 DEPT. OF TRANSPORTATION
 DIVISION OF HIGHWAYS
 RALEIGH, N.C.

6-05

NOTE:
 1. SIGNS TO BE PLACED AT INTERVALS
 OF 800 FT OR MORE.

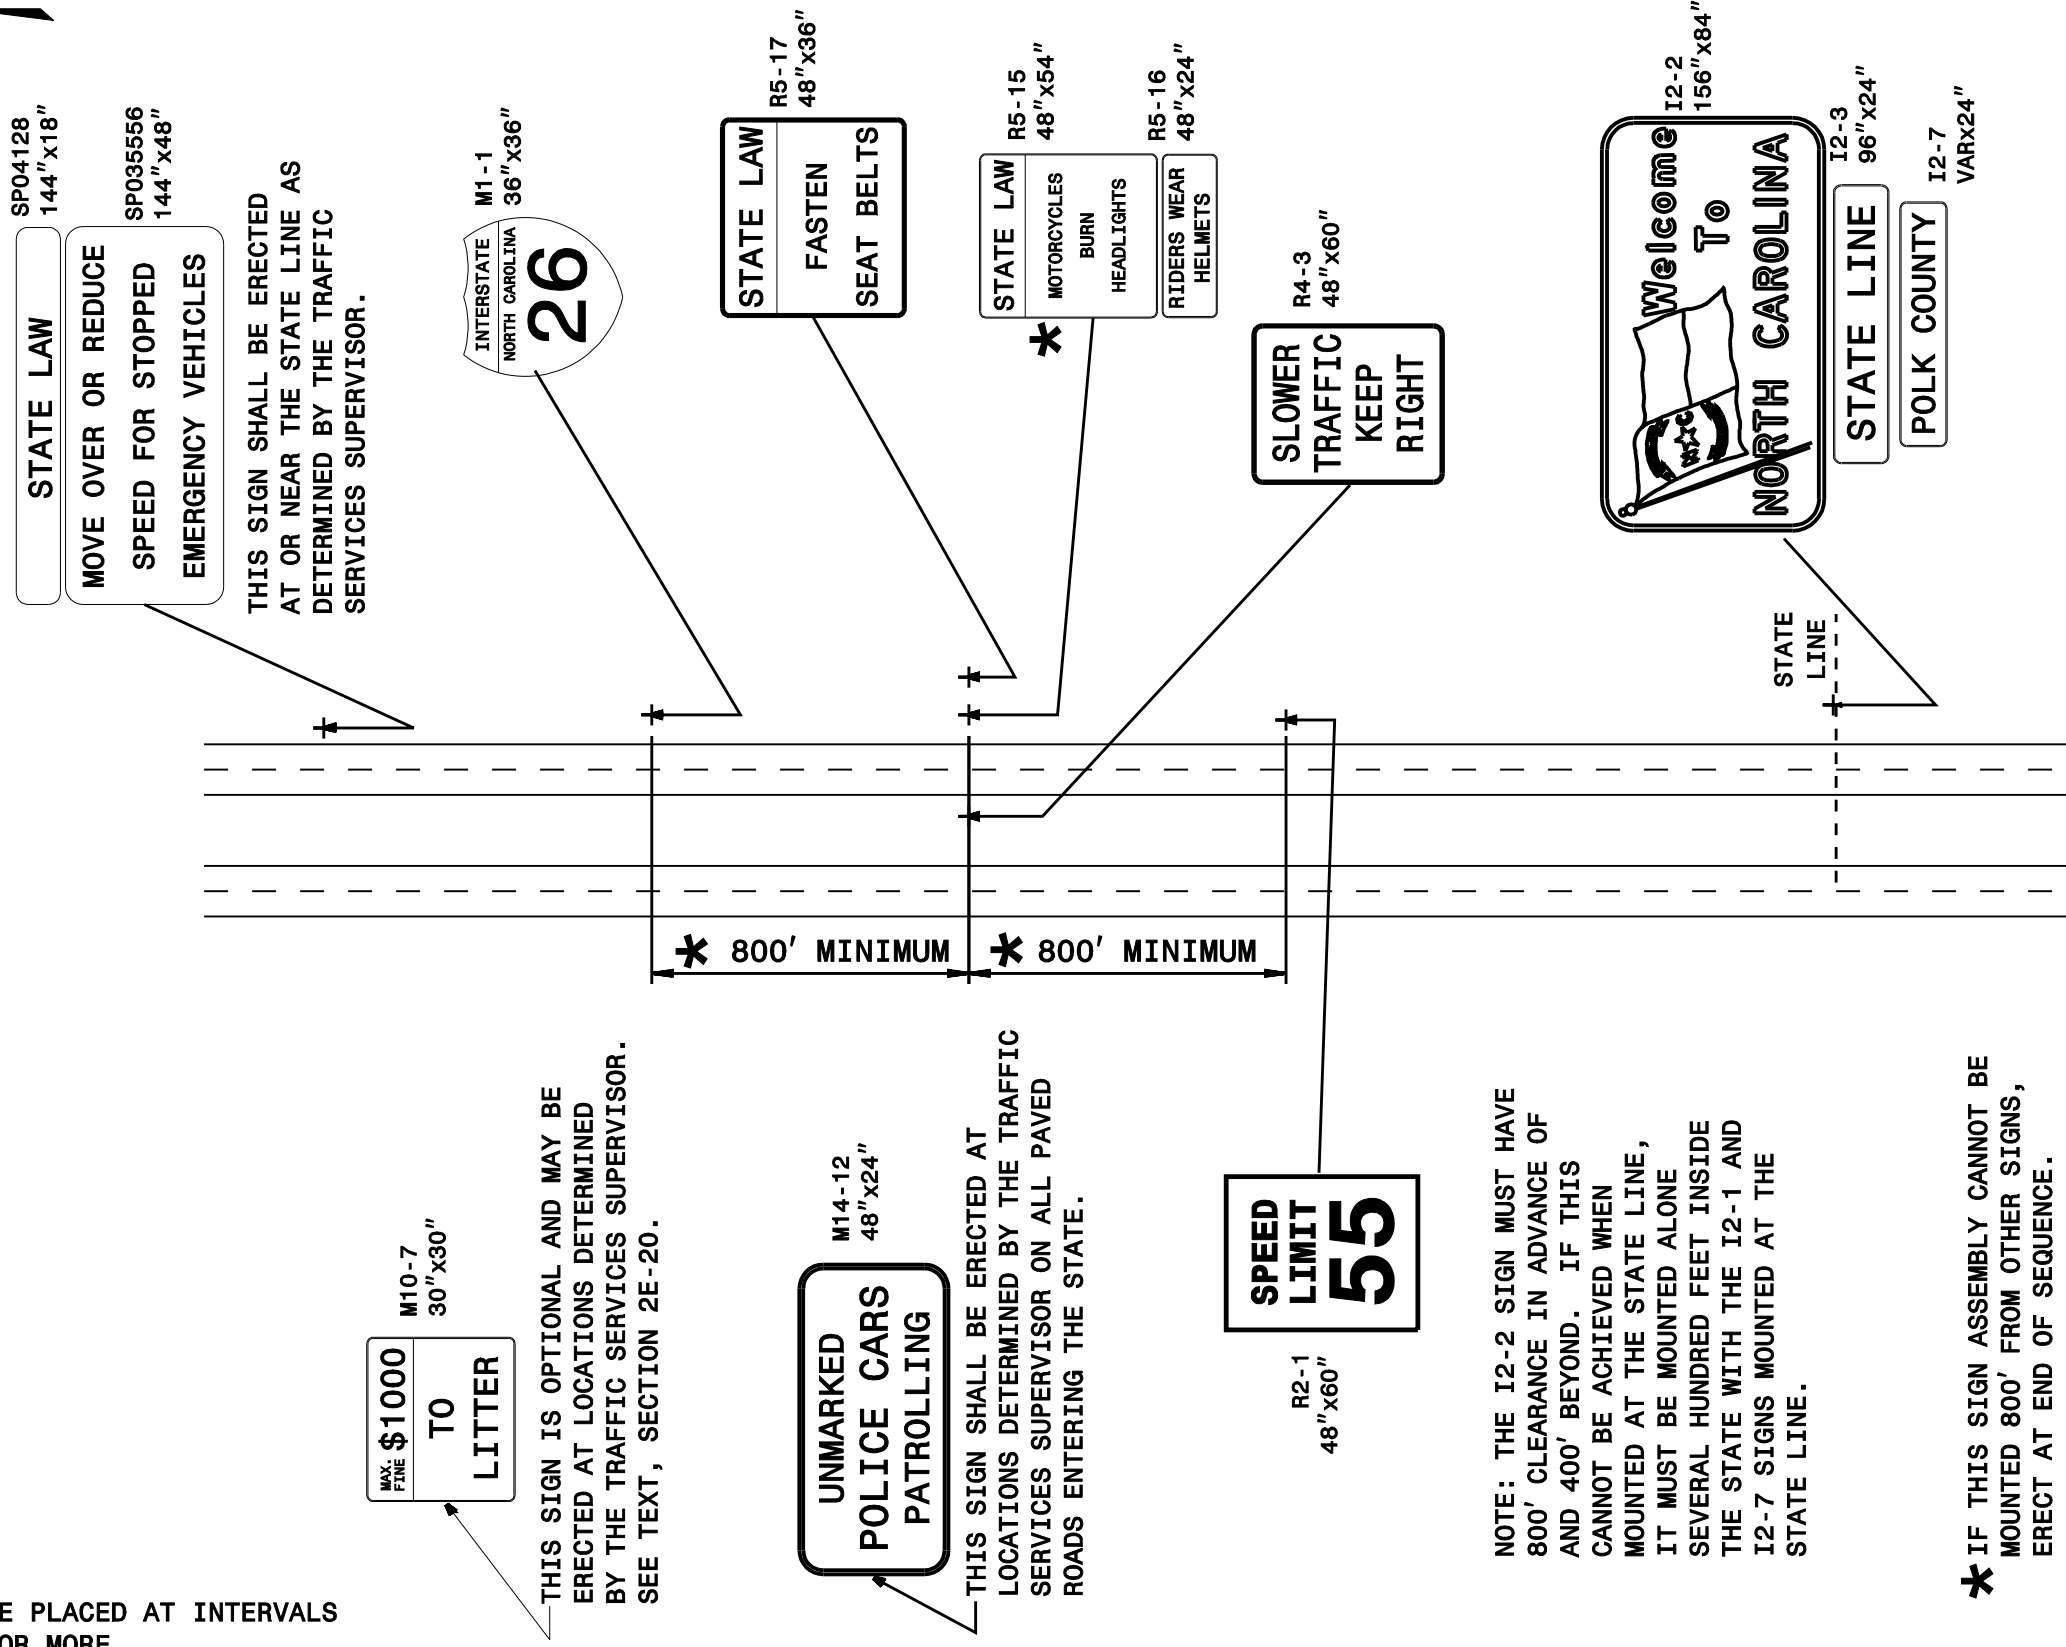

THIS SIGN IS OPTIONAL AND MAY BE
 ERRECTED AT LOCATIONS DETERMINED
 BY THE TRAFFIC SERVICES SUPERVISOR.
 SEE TEXT, SECTION 2E-20.

THIS SIGN SHALL BE ERRECTED AT
 LOCATIONS DETERMINED BY THE TRAFFIC
 SERVICES SUPERVISOR ON ALL PAVED
 ROADS ENTERING THE STATE.

NOTE: THE I2-2 SIGN MUST HAVE
 800' CLEARANCE IN ADVANCE OF
 AND 400' BEYOND. IF THIS
 CANNOT BE ACHIEVED WHEN
 MOUNTED AT THE STATE LINE,
 IT MUST BE MOUNTED ALONE
 SEVERAL HUNDRED FEET INSIDE
 THE STATE WITH THE I2-1 AND
 I2-7 SIGNS MOUNTED AT THE
 STATE LINE.

★ IF THIS SIGN ASSEMBLY CANNOT BE
 MOUNTED 800' FROM OTHER SIGNS,
 ERRECT AT END OF SEQUENCE.

ENGLISH STANDARD DRAWING FOR
**TYPICAL SIGNING SERIES FOR
 HIGHWAY ENTRANCES INTO THE STATE
 (INTERSTATES & OTHER FREEWAYS)**

STATE OF
 NORTH CAROLINA
 DEPT. OF TRANSPORTATION
 DIVISION OF HIGHWAYS
 RALEIGH, N.C.

6-05