

# STATE OF NORTH CAROLINA DEPARTMENT OF TRANSPORTATION

BEVERLY EAVES PERDUE
GOVERNOR

EUGENE A. CONTI, JR.
SECRETARY

### Minutes of Pre-Bid Conference

DATE: Tuesday, December 21, 2010

TIME: 10:00 a.m.

PROJECT: WBS 35565.3.1 / DO00092 / B-3898 / Robeson County Replacement of

Bridge No. 41

LOCATION: Chief Engineer's Conference Room, Maintenance Building, Raleigh,

Wake County

A mandatory pre-bid conference was held for the above listed project. A list of attendees is attached to these minutes. Mr. Zaki Wafa of the Bridge Management Unit conducted the pre-bid conference. The bid opening date is at 2:00 p.m., Thursday, January 20, 2011. The following items are noted and are hereby made part of the contract:

- 1. The completion date has been extended to 150 consecutive calendar days after and including the date of availability.
- 2. Submit working drawings to State Bridge Management Unit.
- 3. Progress Energy has installed a power conductor by directional bore on west side of proposed structure, a water line will also be relocated to the west side of the proposed structure.
- 4. Sealed and signed utility plans are attached with these minutes.

Ec: Sonny Upole, PE
Darren Pittman
Prospective Bidders
File

MAILING ADDRESS: Bridge Management Unit 1565 Mail Service Center Raleigh, NC 27699-1565 **Telephone:** 919-733-4362 **FAX:** 919-733-2348

LOCATION 4809 Beryl Road Raleigh, NC 27606

WEBSITE: www.doh.dot.state.nc.us

BEGIN TIP PROJECT B-3898

-L- STA. 7+00.00

STATE OF NORTH CAROLINA DIVISION OF HIGHWAYS


# ROBESON COUNTY

LOCATION: BRIDGE #41 ON SR 2115 (OLD WHITEVILLE ROAD) OVER JACOBS SWAMP

TYPE OF WORK: UTILITY RELOCATION

STATE STATE PROJECT REPRESENCE NO. SIGNET TOTAL NO. B.—3898 1


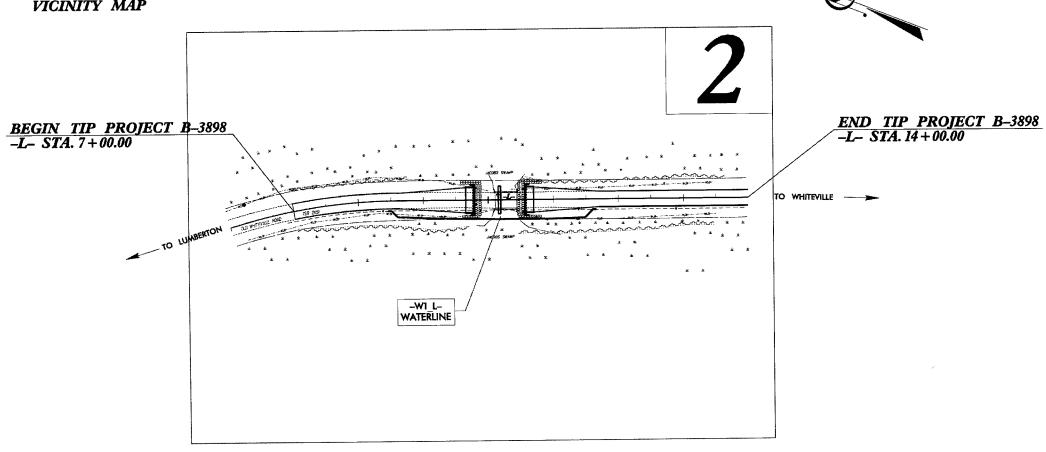

CONTRACT: 35565.1.1

GRAPHIC SCALES

50 0 30 60

PLANS

50 0 50 100

PROFILE (HORIZONTAL)

10 0 10 20

PROFILE (VERTICAL)

1. CLEARING FOR THIS PROJECT SHALL BE PERFORMED TO

2. ALL CONSTRUCTION SHALL BE IN ACCORDANCE WITH

THE LIMITS ESTABLISHED BY METHOD III.

NCDOT STANDARDS AND SPECIFICATIONS.

#### INDEX OF SHEETS

1 - TITLE SHEET
UO-2 - UTILITIES BY OTHERS
UC-2 - UTILITY CONSTRUCTION

UC-2 - UTILITY CONSTRUCTION
UC-3 - 8" WATER PROFILE
UC-4 - DETAILS

#### PROJECT LENGTH

 LENGTH ROADWAY TIP PROJECT B-3898.......
 0.117 mi

 LENGTH STRUCTURE TIP PROJECT B-3898......
 0.016 mi

 TOTAL LENGTH TIP PROJECT B-3898......
 0.133 mi

# PLANS PREPARED BY: RUMMEL, KLEPPER & KAHL, LLP 900 RIDGEFIELD BRIVE, SUITE 350 RALEIGH, NORTH CARCUNA 27609 NC LICENSE NO. F-0112

### DIVISION OF HIGHWAYS

2006 STANDARD SPECIFICATIONS
RIGHT OF WAY DATE:

LETTING DATE:

PROJECT ENGINEER

PROJECT DESIGN ENGINEER
NCDOT CONTACT:

PROJECT ENGINEER - PROJECT SERVICES

UTILITIES ENGINEER (WATER LINE ONLY)




How was producted P.E.

DIVISION OF HIGHWAYS STATE OF NORTH CAROLINA



P.E.
STATE HIGHWAY DESIGN ENGINEER

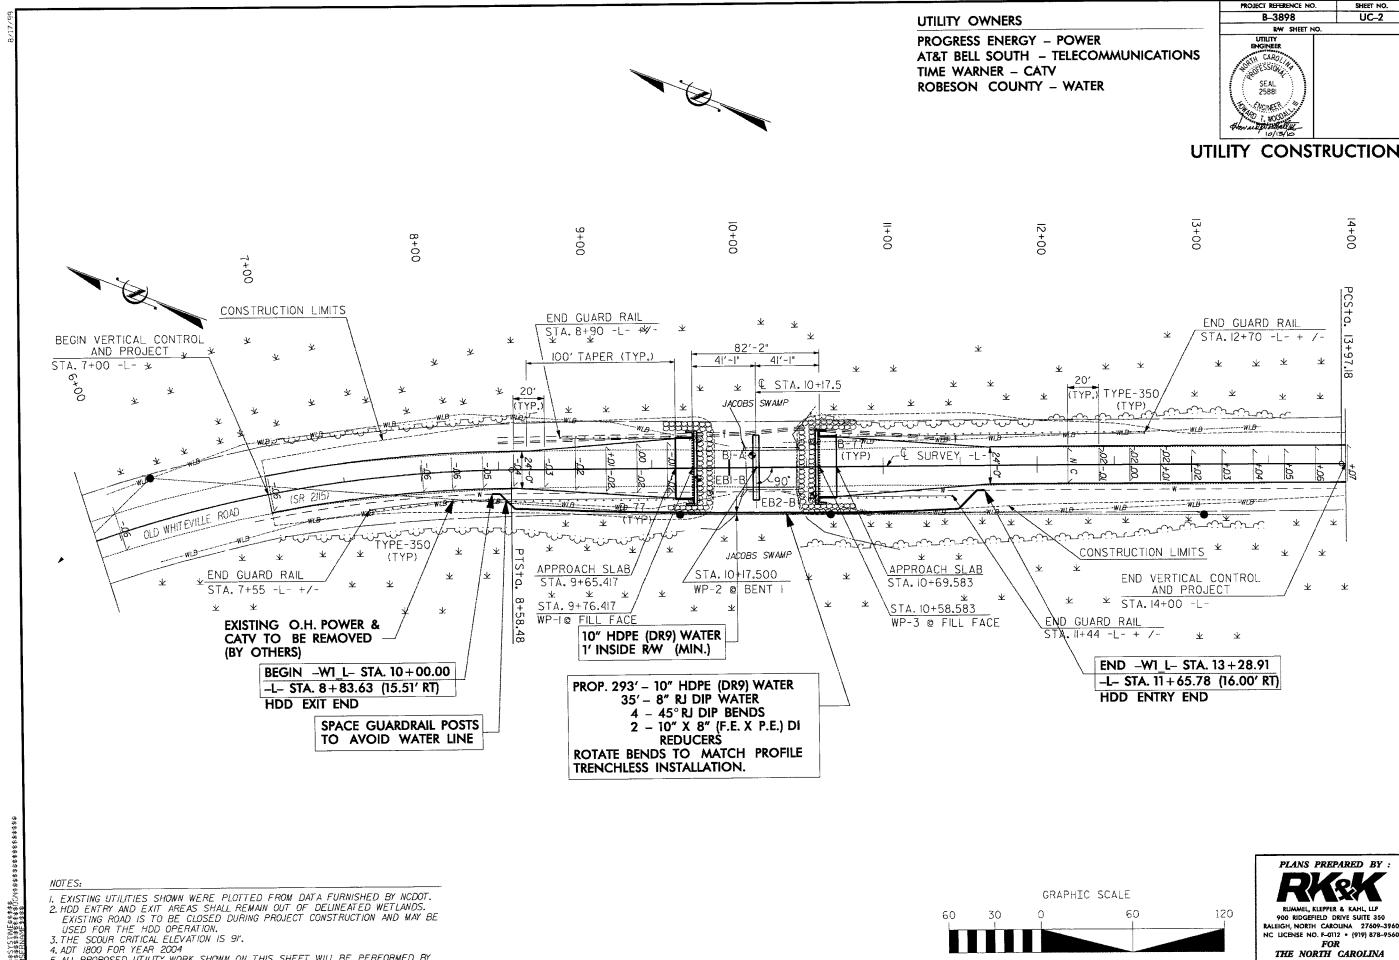



THE NORTH CAROLINA


TURNPIKE AUTHORITY


5. ALL PROPOSED UTILITY WORK SHOWN ON THIS SHEET WILL BE PERFORMED BY


OTHERS EXCEPT THE WATER LINE RELOCATION.

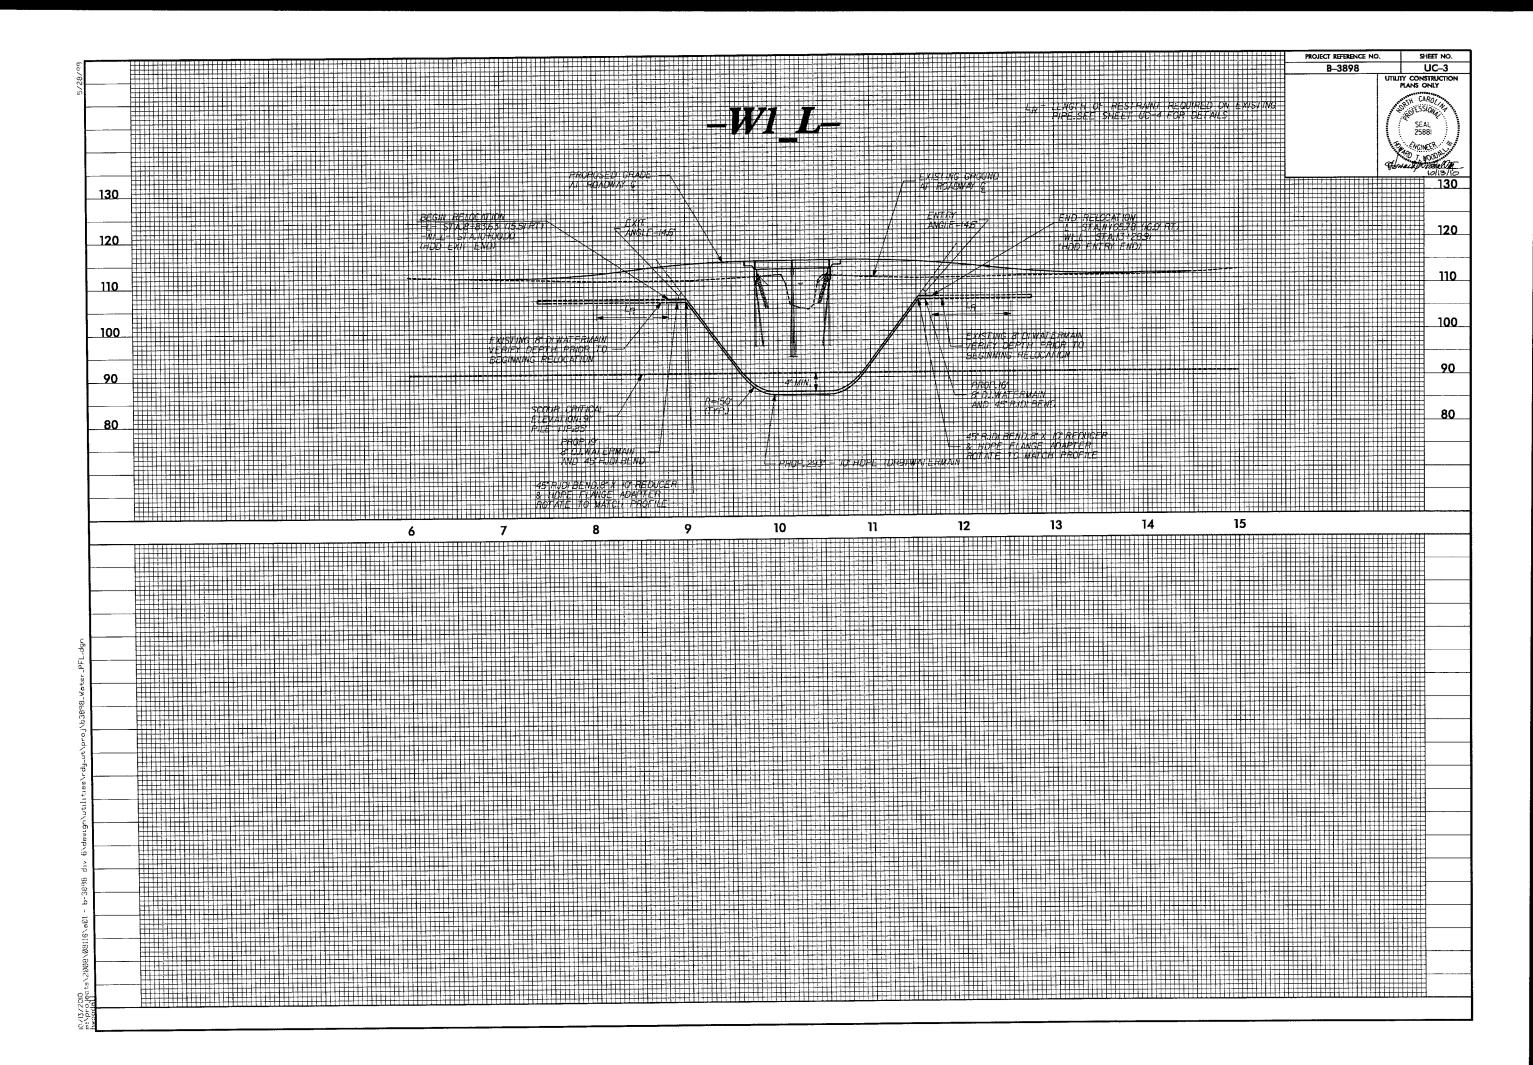

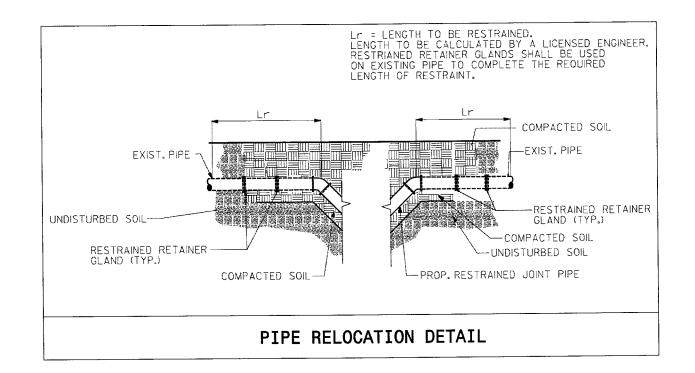

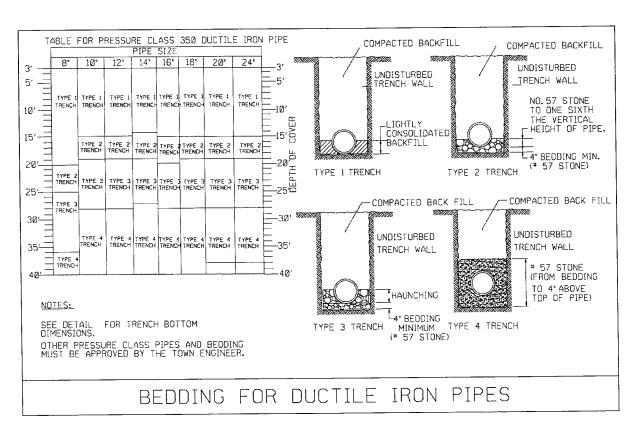

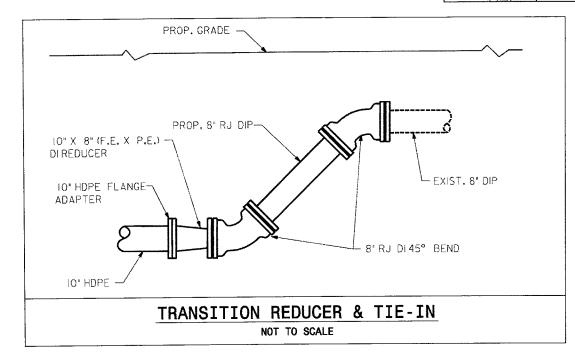

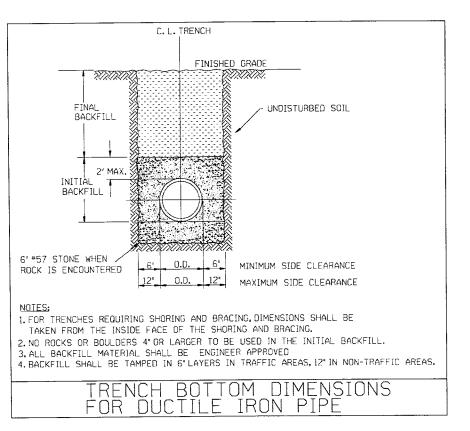



THE NORTH CAROLINA TURNPIKE AUTHORITY

## OFFICIAL ROSTER OF PRE-BID CONFERENCE ATTENDEES NCDOT- BRIDGE MANAGEMENT UNIT-POC

Sheet of 5

DATE: 12/21/2010 TIME: 10:00 AM

- 1. Wilkes Co. Br. # 104, DO00094 (B-4323)
- 2. Robeson Co. Br. #41, DO00092 (B-3898)
- 3. Granville Co. Br. #139, DO00042 (B-5219)
- 4. Cabarrus Co. Br. #191, D000045 (B-5223)
- 5. Lincoln Co. Br. #29, D000054 (B-5230)

		<u> </u>	
NAME	PROJECT	COMPANY REPRESENTED AND ADDRESS	CONTACT INFORMATION
M.Ke Koehler	(1) (2) (3) (4) (3)	Kirkman Construction P.O. Box 3026 Hontersv. Ng, NC 28070	Picha-deKirkmanine.com Email: <u>Mkoeh lepthe.net</u> Phone: <u>336-215-0503</u> Fax: <u>336-24+7990</u>
Kenny Brady	1 0 3 4 5	Sanford Contradors, FAC. 628 Rocky Fork Church Rd. Sanford, N.C. 27332	Email: Horal , Osanford contractors, 30 Phone: 919-775-7882 Fax: 919-775-3406
Gory Eisner	2 3 4 5	Vannoy Construction PO BOX 635 Jefferson NC 28640	Email: Gery, Eisner Q JRVannog Phone: 386-846-7191 Ex227 Fax: 336-846-7112
ROGER PINSON	3	MYLES CONSTRUCTION CO. INC 860 FALLING CREEK PD. SPARTANBURG, SC	Email: <u>RPIUSON &amp; THEMYLES (ROU</u> A COM Phone: <u>864-5&amp;7-2264</u> Fax: <u>864-5&amp;7-2216</u>
WASLEY DICKSON	1 2 3 4 5	PAYLOR AND MURPHY CONST. 0.0BX 6215 95 He Kills, NC. 28816	Email: W A 16 K 49 FM TAY 6 L AND Phone: 828 667 457 L  Fax: 828 667 - 1770
Eli miller	T 0 0 0 0	MOUTON, INCO.	Email: e.m.   105.18.12@gmail. com Phone: 828 - 442 - 713   Fax:

# OFFICIAL ROSTER OF PRE-BID CONFERENCE ATTENDEES NCDOT- BRIDGE MANAGEMENT UNIT-POC

Sheet Z of 5

DATE: 12/21/2010 TIME: 10:00 Am

- 1. Wilkes Co. Br. # 104, DO00094 (B-4323)
- 2. Robeson Co. Br. # 41, DO00092 (B-3898)
- 3. Granville Co. Br. #139, DO00042 (B-5219)
- 4. Cabarrus Co. Br. #191, D000045 (B-5223)
- 5. Lincoln Co. Br. #29, D000054 (B-5230)

NAME	PROJECT	COMPANY REPRESENTED AND ADDRESS	CONTACT INFORMATION
ADAM Howoms	) () () () () () () () () () () () () ()	DANE CONSTRUCTION, INC. PO BOX 800 MODRESHILE NIC 28115	Email: PETE@ DAME CONSTRUCTION. C Phone: 704 664 504 Z Fax: 704 663 2475
Brandon Snore	(3)	DavieGrading Inc. 1623 US HWY 158 Mocksville NC 27028	Email: <u>Davie Grading Qyadtel.net</u> Phone: <u>336-751-0022</u> Fax: <u>336-751-1622</u>
LaShawn Lackleoir #2 Br.#41	1 7 2 3 4 5	TARA Group of Lumbertan 2700 NC Huy 71 Inc. West Lumberton, WC 28360	Email: torougoup@helbouth.nd Phone: 910, 739-8199 Fax: 910, 272.0816
Michael Moore		Palmetto Intrastructure 1053 Suth Batesrillerd. INC. Gierr, SC 29651	Email: <b>B</b> g.cann; FF@pnlmeHo;; Phone: <u>864-879-2166</u> Fax: <u>864-879-2167</u>
Re Comp		RAPILE TECK-JOSSER Pur Therford TON M.C. 28139	Email:
Lee Bondly	1 2 3 4	Dellinger, Inc. P.O. Box 929 Monroe NC 28111	Email: Lee@dellinger-Inc.com  Phone: 704-783-7551  Fax: 704-289-8217

# OFFICIAL ROSTER OF PRE-BID CONFERENCE ATTENDEES NCDOT- BRIDGE MANAGEMENT UNIT-POC

EES Sheet 3 of 5

DATE: 17/21/26/0 TIME: 10,00000

- 1. Wilkes Co. Br. # 104, DO00094 (B-4323)
- 2. Robeson Co. Br. # 41, DO00092 (B-3898)
- 3. Granville Co. Br. #139, DO00042 (B-5219)
- 4. Cabarrus Co. Br. #191, D000045 (B-5223)
- 5. Lincoln Co. Br. #29, D000054 (B-5230)

NAME	PROJECT	COMPANY REPRESENTED AND ADDRESS	CONTACT INFORMATION
Todd YAtes	() () () () ()	TCB Buildens P.O.1625 LexingtowN	Email: <u>VAVAder &amp; HOL.Com</u> Phone: <u>336-224-2200</u> Fax: <u>336-224-2799</u>
JIM RAND	ତ୍ର (	J.T. RUSSELL & SONS 721 US52 NORTH HISCMANLE, NC 28001	NRUSSELL @ Email: JTIZUSSULLANDSONS CON Phone: 704 - 982 - 2225 Fax: 704, 986, 2270
Jason Williams		Fred Smith Co. P.O.Box 31768 Raleigh, NC 27622	Email: jason.williams @ fred smith Phone: (919) 582-3532 Company.com Fax: (919) 582-3533
GREG JONES	1 2 3 4 5	14067	Email: TGJanes3@NCDOT. Gav Phone: 704 982 -0101 Fax: 764 982 -3146
	1 2 3 4 5		Email: Phone: Fax:

### OFFICIAL ROSTER OF PRE-BID CONFERENCE ATTENDEES NCDOT- BRIDGE MANAGEMENT UNIT-POC

DEES Sheet 4 of S

DATE: 12/21/2010

TIME: 10 300AM

- 1. Wilkes Co. Br. # 104, DO00094 (B-4323)
- 2. Robeson Co. Br. #41, DO00092 (B-3898)
- 3. Granville Co. Br. #139, DO00042 (B-5219)
- 4. Cabarrus Co. Br. #191, D000045 (B-5223)
- 5. Lincoln Co. Br. #29, D000054 (B-5230)

5. Granvine Co. Br. #139, DC		·
NAME	COMPANY REPRESENTED AND ADDRESS	CONTACT INFORMATION
Blayne Parton	Onle Construction, LL.  Jao Hoot Onl Rd.  Whittier, NC 28789	Email: Bpacton Cowk construct Phone: 828 297 4843  Fax: 828 497 4843
KENAN	BLYTHE CONSTRUCTION  2911 N. GRAKAM ST  CHARLOTTE, NC 28206	KENAN POROBIC P BLYTHE CONSTRUCTION CC Email! HE CONSTRUCTION CC Phone: 704-375-8474 Fax: 704-375-7814
Enck	1 5 S.T. Wooden Corp P.D. Box 2408 4 MISON, NC 27894	Email: CNCKE STWORP.60,  Phone: 252-281-5165  Fax: 252-243-0801
Joel Hawkins	Q RIF BUINS & SONS INC Q Commerce blud Statesuille	Email: KBurnso Reburns Lom Phone: 704 924-8646 Fax:
JIM MONDOLFI	1 2 FLORENCE & HUTCHES N 3 5/21 KINGDOM WAY 5 PALEIGH, NC 27607	Email: <u>jmondolfi@flohut.</u> Com Phone: Fax:
Karen Mobley	1 Florence & Hutcheson 3 5121 Kingdom Way 4 Raleigh, NC 27607	Email: Kmobley & flohut.com Phone: Fax:

# OFFICIAL ROSTER OF PRE-BID CONFERENCE ATTENDEES

NCDOT- BRIDGE MANAGEMENT UNIT-POC

Sheet 5ofS

DATE: TIME:

- 1. Wilkes Co. Br. # 104, DO00094 (B-4323)
- 2. Robeson Co. Br. # 41, DO00092 (B-3898)
- 3. Granville Co. Br. #139, DO00042 (B-5219)
- 4. Cabarrus Co. Br. #191, D000045 (B-5223)
- 5. Lincoln Co. Br. #29, D000054 (B-5230)

NAME	PROJECT	COMPANY REPRESENTED AND ADDRESS	CONTACT INFORMATION
RON SHAW	(1) (2) (3) (5)	LEE CONSTRUCTION CO of the CORUNA INC CHARLOTTE NC 28245	Email: RISHAWE Leecaruhnas Ur Phone: 704-588-5272 Fax: 704-588-1535
Ryan Corbett	1 2 3 4 5	ATWELL CONSTRUCTION  305 AIRPORT RD.  GREENVILLEINC 21834	Email: 1 conbett@afwell constacts Phone: 252-758-5181 Fax: 252-158-5321
CRAIGE KLUTTZ	1 2 3 (4)	BLYTHE DEVELOPMENT 1415 E. WESTINGHOUSE BLVD CHARLOTTE, MC 28273	Email: ck/v42ebly/hulerclopmon/ Phone: (704) 583-0023 Fax: (704) 588-9535
Steve Rockley	1 2 3 4 5	Division 12 NCDOT	Email: Stacking Q nedo . g  Phone: 704-480-9034  Fax:
Matl Shiplet	3 4 5	Aldridge Brothers 307 AppleTree Br. Robbinsville, NC 28771	Email: RCC MATT & ATT, NET  Phone: 828 735-1240  Fax: 828 479-2851
Ivan Dishman	2 3 4 5	Div. 11	Email: idishman@ Ncdot.gov Phone: 336 903 9220 Fax: