



STATE OF NORTH CAROLINA
DEPARTMENT OF TRANSPORTATION

ROY COOPER
GOVERNOR

J.R. "JOEY" HOPKINS
SECRETARY

March 14, 2024

Addendum No. 1

RE: Contract # C204822

WBS # 42374.3.1

FEDERAL AID NO. STPDA-1032(003)

Union County (U-5112)

SR-1364 (PLEASANT PLAINS ROAD) AT SR-1357 (POTTERS ROAD)

March 19, 2024 Letting

To Whom It May Concern:

Reference is made to the plans furnished to you on this project.

The following revisions have been made to the plans.

Sheet No.	Revision
5	Added potential contaminated soil area. Added do not disturb UST note.
8	Added in potential contaminated soil area.

Please void the above listed Sheets in your plans and staple the revised Sheets thereto.

Please note that the document "U5112_GE_Phase_I_20230530" was added on March 14, 2024 to the Central Letting page. Document can be located at "Plans and Proposals/UNION_U-5112_C204822/Individual Sheets/520 GeoEnvironmental/.

The contract will be prepared accordingly.

Sincerely,

DocuSigned by:
Ronald Elton Davenport, Jr.
52C46046381F443...

Ronald E. Davenport, Jr., PE
State Contract Officer

RED/cms

Mailing Address:
NC DEPARTMENT OF TRANSPORTATION
CONTRACT STANDARDS AND DEVELOPMENT
1591 MAIL SERVICE CENTER
RALEIGH, NC 27699-1591

Telephone: (919) 707-6900
Fax: (919) 250-4127
Customer Service: 1-877-368-4968

Location:
1020 BIRCH RIDGE DR.
RALEIGH, NC 27610

Website: www.ncdot.gov

Attachments

cc: Mr. Boyd Tharrington, PE
Mr. Brett D. Canipe, PE
Mr. Ken Kennedy, PE
Mr. Malcolm Bell

Mr. Forrest Dungan, PE
Ms. Jaci Kincaid
Mr. Jon Weathersbee, PE
Project File (2)


-L-
PI Sta 15+98.87
Δ = 27° 36' 53.0" (LT)
D = 2' 58' 35.1"
L = 927.79'
T = 473.09'
R = 1,925.00'

SEE SHEET 10 FOR -L- PROFILE
SEE SHEET 12 FOR -YI- PROFILE
SEE DETAIL 2B-1 FOR CURB
ALIGNMENTS AND ELEVATIONS


Kimley»Horn
200 S. TRYON ST. • CHARLOTTE, NC 28202
RIGHT-OF-WAY REV.
CONST. REV.

PROJECT REFERENCE NO. U-5112	SHEET NO. 5
RW SHEET NO.	HYDRAULICS ENGINEER
ROADWAY ENGINEER	SEAL 037923
FRANK D. MASTERSON, JR.	FRANK D. MASTERSON, JR.
ENGINEER	ENGINEER
SEAL 037923	SEAL 037923
2024	2024

DOCUMENT NOT CONSIDERED FINAL
UNLESS ALL SIGNATURES COMPLETED

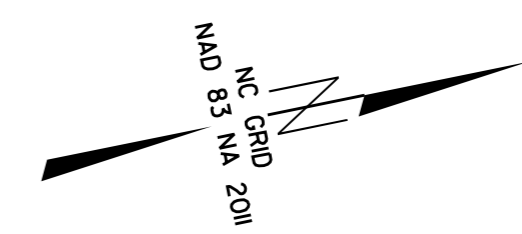

REVISIONS

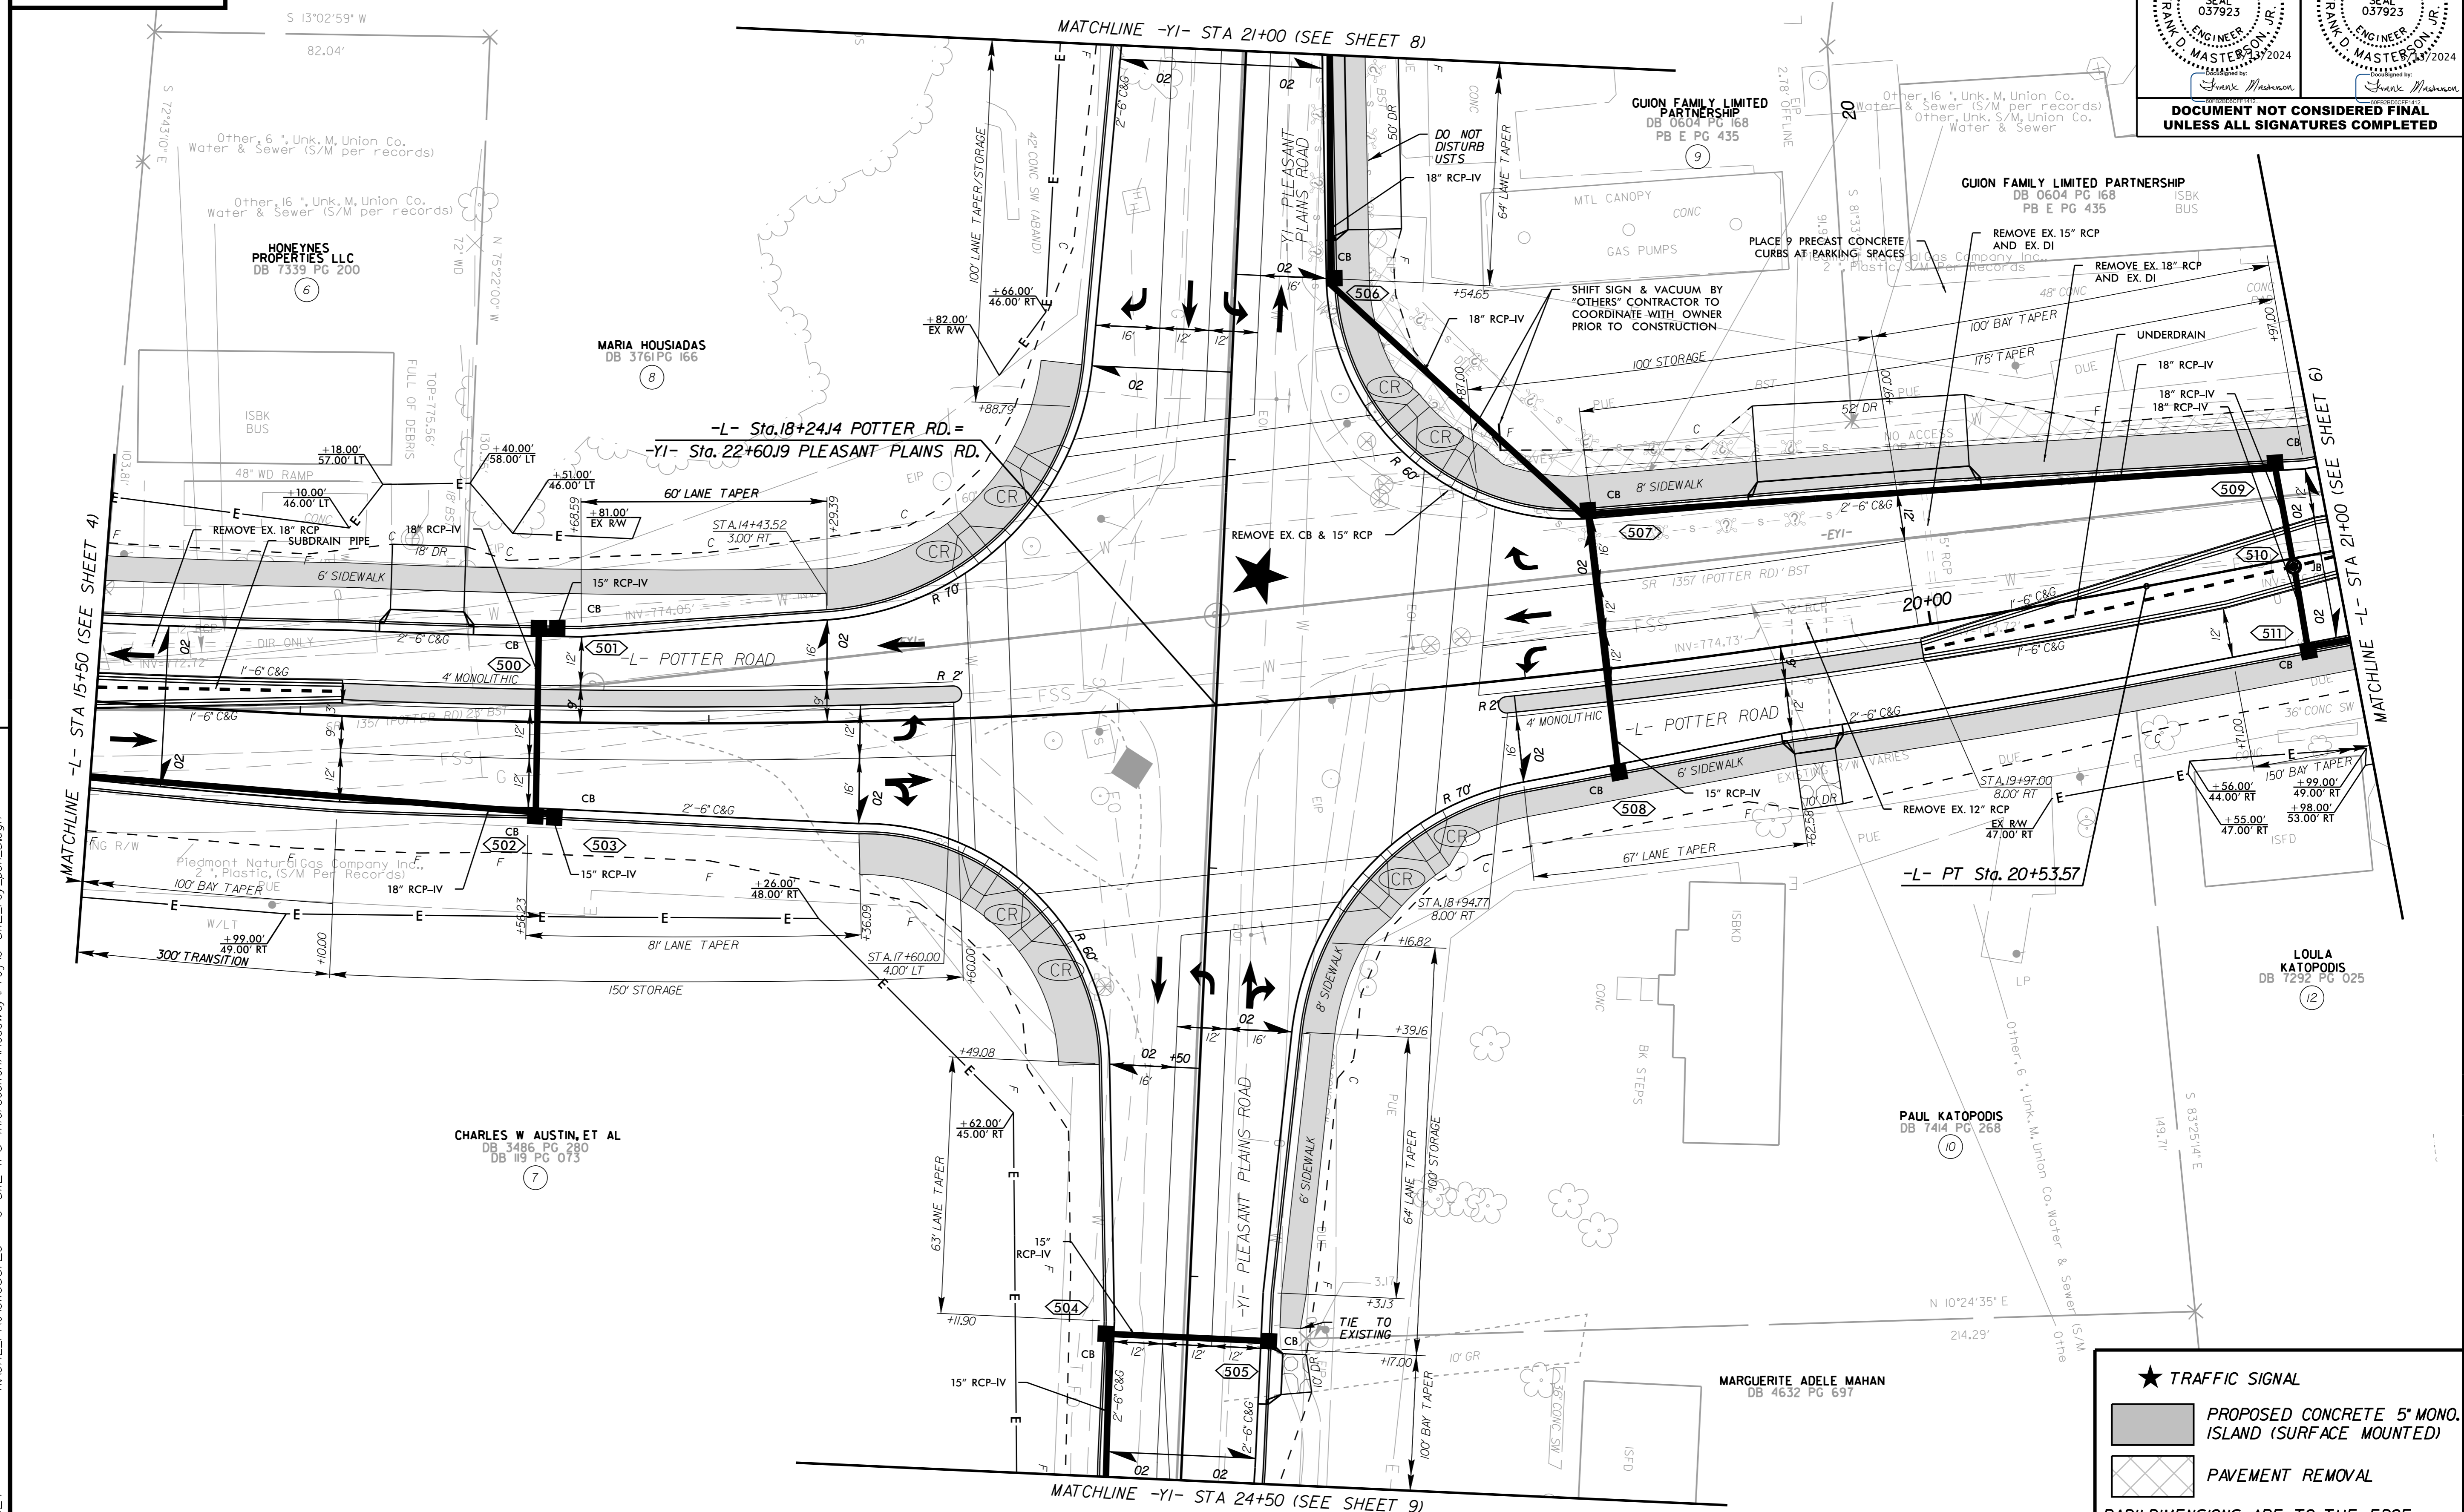

★ TRAFFIC SIGNAL

■ PROPOSED CONCRETE 5" MONO. ISLAND (SURFACE MOUNTED)

▨ PAVEMENT REMOVAL

RADI DIMENSIONS ARE TO THE EDGE OF PAVEMENT UNLESS OTHERWISE NOTED

3/13/2024 K:\CHL_PRJ\01036720 - U-5112 (P3 Intersections)\Roadway\Pro\U-5112_rdy_psh_5.dgn

SEE SHEET 12 FOR -YI- PROFILE


Kimley»Horn

200 S. TRYON ST. • CHARLOTTE, NC 28202

RIGHT-OF-WAY REV.
CONST. REV.

PROJECT REFERENCE NO. U-5112	SHEET NO. 8
RW SHEET NO.	
ROADWAY ENGINEER FRANK D. MASTERSON, JR. SEAL 037923 REGISTERED PROFESSIONAL ENGINEER EXPIRES 12/31/2024	HYDRAULICS ENGINEER FRANK D. MASTERSON, JR. SEAL 037923 REGISTERED PROFESSIONAL ENGINEER EXPIRES 12/31/2024
DOCUMENT NOT CONSIDERED FINAL UNLESS ALL SIGNATURES COMPLETED	

REVISIONS

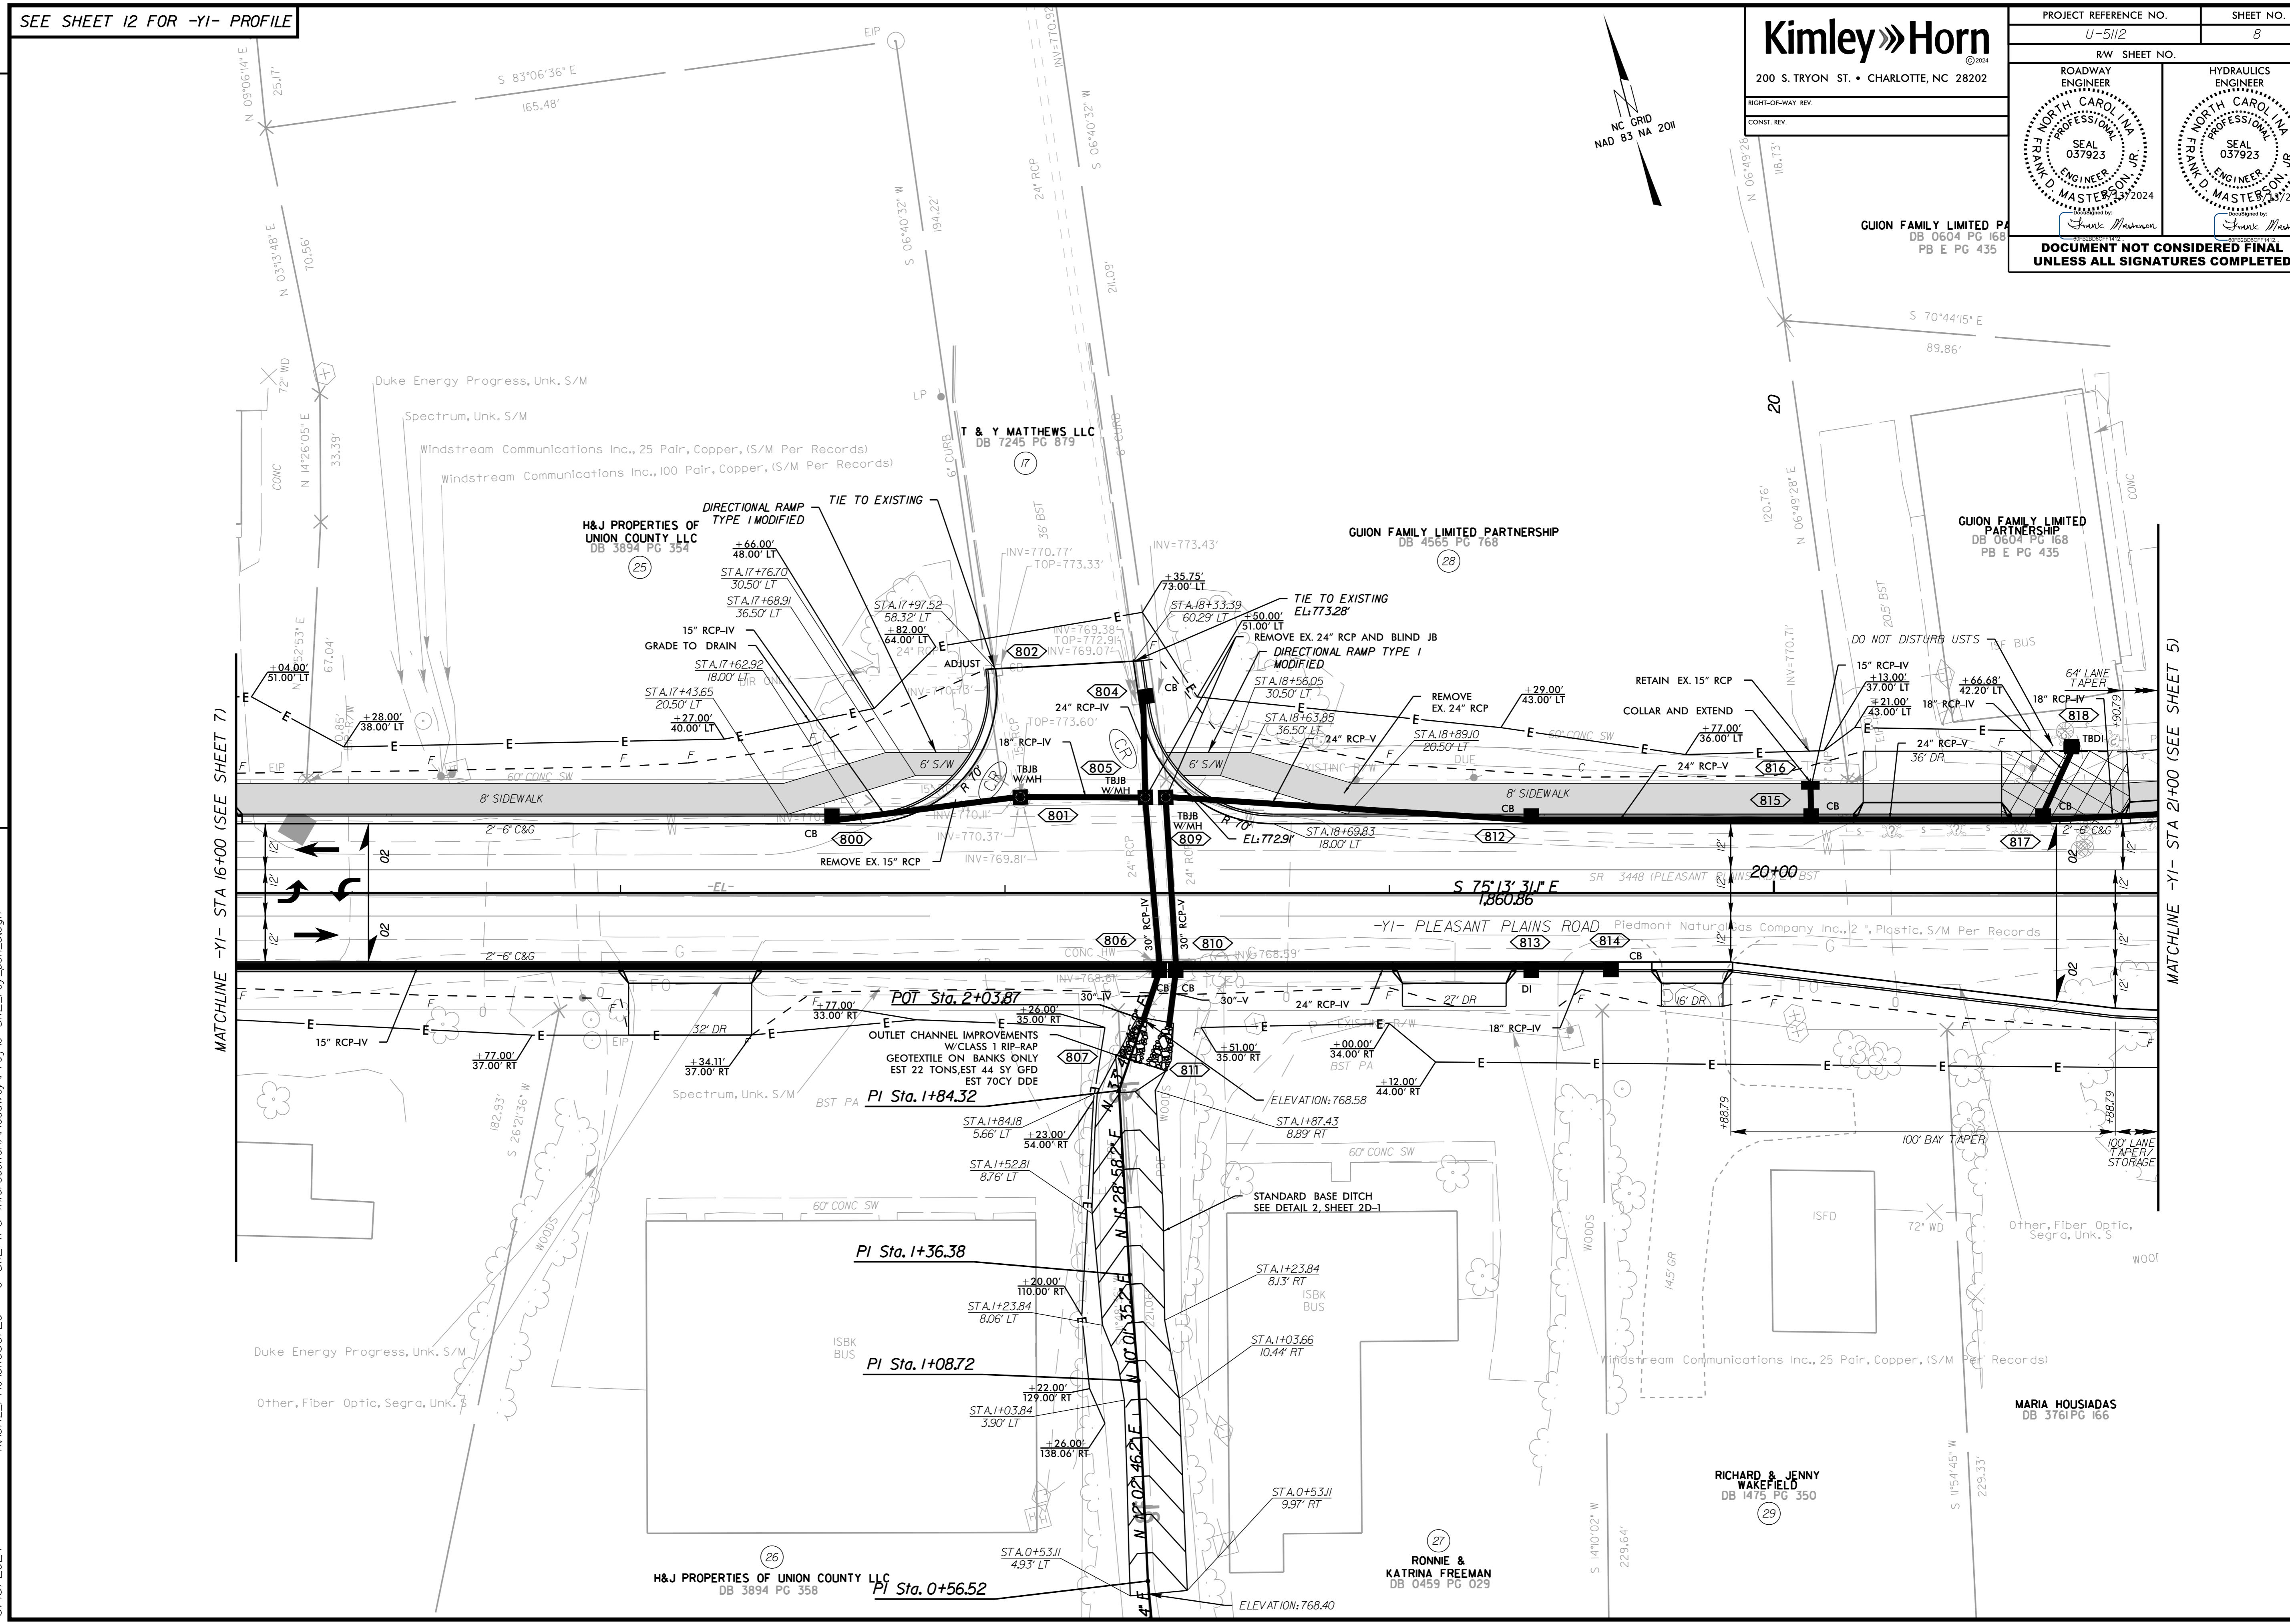

MATCHLINE -YI- STA 16+00 (SEE SHEET 7)

MATCHLINE -YI- STA 21+00 (SEE SHEET 5)

K:\CHL_P\PROJECTS\U-5112\Roadway\Pro\U-5112_rdy_psh_b.dgn 3/13/2024

3/13/2024