



DESIGN PUBLIC MEETING MAP

TIP NO. HB-0040  
NEW HANOVER COUNTY  
REPLACEMENT OF BRIDGES #640022 AND #640024  
ON US 74 (W. SALISBURY ST.) AND BRIDGE #640021  
ON US 76 (CAUSEWAY DR.)

September 2023



DESIGN PUBLIC MEETING MAP

TIP NO. HB-0040  
NEW HANOVER COUNTY  
REPLACEMENT OF BRIDGES #640022 AND #640024  
ON US 74 (W. SALISBURY ST.) AND BRIDGE #640021  
ON US 76 (CAUSEWAY DR.)




September 2023



DESIGN DATA	
Functional Class.	= Arterial
Design Speed	= 40 mph
Max. Superelev.	= 0.04

PRELIMINARY PLANS  
DO NOT USE FOR CONSTRUCTION

INCOMPLETE PLANS  
DO NOT USE FOR FINAL DESIGN

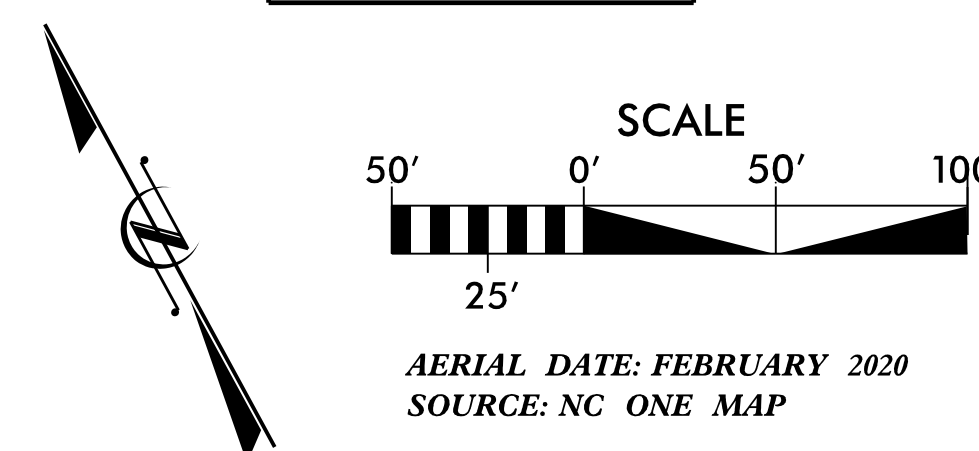

LEGEND

- BUILDINGS
- EXISTING RIGHT OF WAY
- PROPOSED RIGHT OF WAY
- EXISTING ROADWAY
- EXISTING ROADWAY TO BE RESURFACED
- PROPOSED ROADWAY
- PROPOSED STRUCTURES, DRIVEWAYS, SIDEWALK, CURB AND GUTTER
- EXISTING SIDEWALK, CURB AND GUTTER TO BE RETAINED
- PROPERTY LINES
- PRESENT ADT
- FUTURE ADT
- EXISTING TRAFFIC SIGNAL

- PARCEL OWNERS
1. WRIGHTSVILLE UNITED METHODIST CHURCH
  2. THOMSON FAMILY TRUST
  3. JEFFS ROGER A TRUSTEE ETAL
  4. FREDRICH'S RUTH ANN

NOTE: NO CONTROL OF ACCESS - CONNECTIONS TO A FACILITY PROVIDED VIA RAMP AT INTERCHANGES AT-GRADE INTERSECTIONS, AND PRIVATE DRIVEWAYS, NO PHYSICAL RESTRICTIONS, I.E. CONTROL OF NORMAL PRIVATE ACCESS. DRIVEWAY CONNECTIONS ARE DEFINED AS ONE CONNECTION PER PARCEL. ADDITIONAL CONNECTIONS MAY BE CONSIDERED IF THEY ARE JUSTIFIED AND IF SUCH CONNECTIONS DO NOT NEGATIVELY IMPACT TRAFFIC OPERATIONS AND PUBLIC SAFETY.

IMPACTS AND DRIVEWAY TIES

LIMITS OF CONSTRUCTION AND THEIR IMPACTS SHOWN ON THIS PRELIMINARY MAP ARE BASED OFF OF PRELIMINARY DESIGNS AND PRELIMINARY GROUND SURVEYS. DURING THE FINAL DESIGN STAGE, DESIGNERS WILL ATTEMPT TO MINIMIZE IMPACTS WHERE FEASIBLE. DURING FINAL GROUND SURVEYS, DRIVEWAY LOCATION WILL BE DETERMINED DURING FINAL DESIGN USING FINAL SURVEYS.

UTILITY INFORMATION

TO PROVIDE GREATER VISUAL CLARITY, EXISTING AND PROPOSED UTILITIES ARE NOT SHOWN ON THESE MAPS OR ON OTHER DISPLAYS. THE UTILITY INFORMATION SHOWN ON THESE MAPS IS LIMITED TO LOCATION OF EXISTING AND POTENTIAL UTILITY EASEMENTS. THE DESIGNS SHOWN ON THESE MAPS, INCLUDING UTILITY EASEMENTS, ARE PRELIMINARY AND ARE SUBJECT TO CHANGE.


THIS PROJECT IS WITHIN THE MUNICIPAL BOUNDARIES OF THE TOWN OF WRIGHTSVILLE BEACH.

BETTERMENTS ARE CONTINGENT ON MUNICIPAL AGREEMENTS. BETTERMENTS CAN INCLUDE BUT ARE NOT LIMITED TO SIDEWALK, SIDEWALK, SIGNAL POLE MATERIAL, AND OPTIONAL ROAD IMPROVEMENTS.

PEAK HOUR TRAFFIC VOLUME

CAUSEWAY DR.	N. LUMINA AVE.
580 612	181 190
664 698	128 134
	392 420
WAYNICK BLVD.	2023 2028

US 76 (Causeway Dr.)  
Looking East

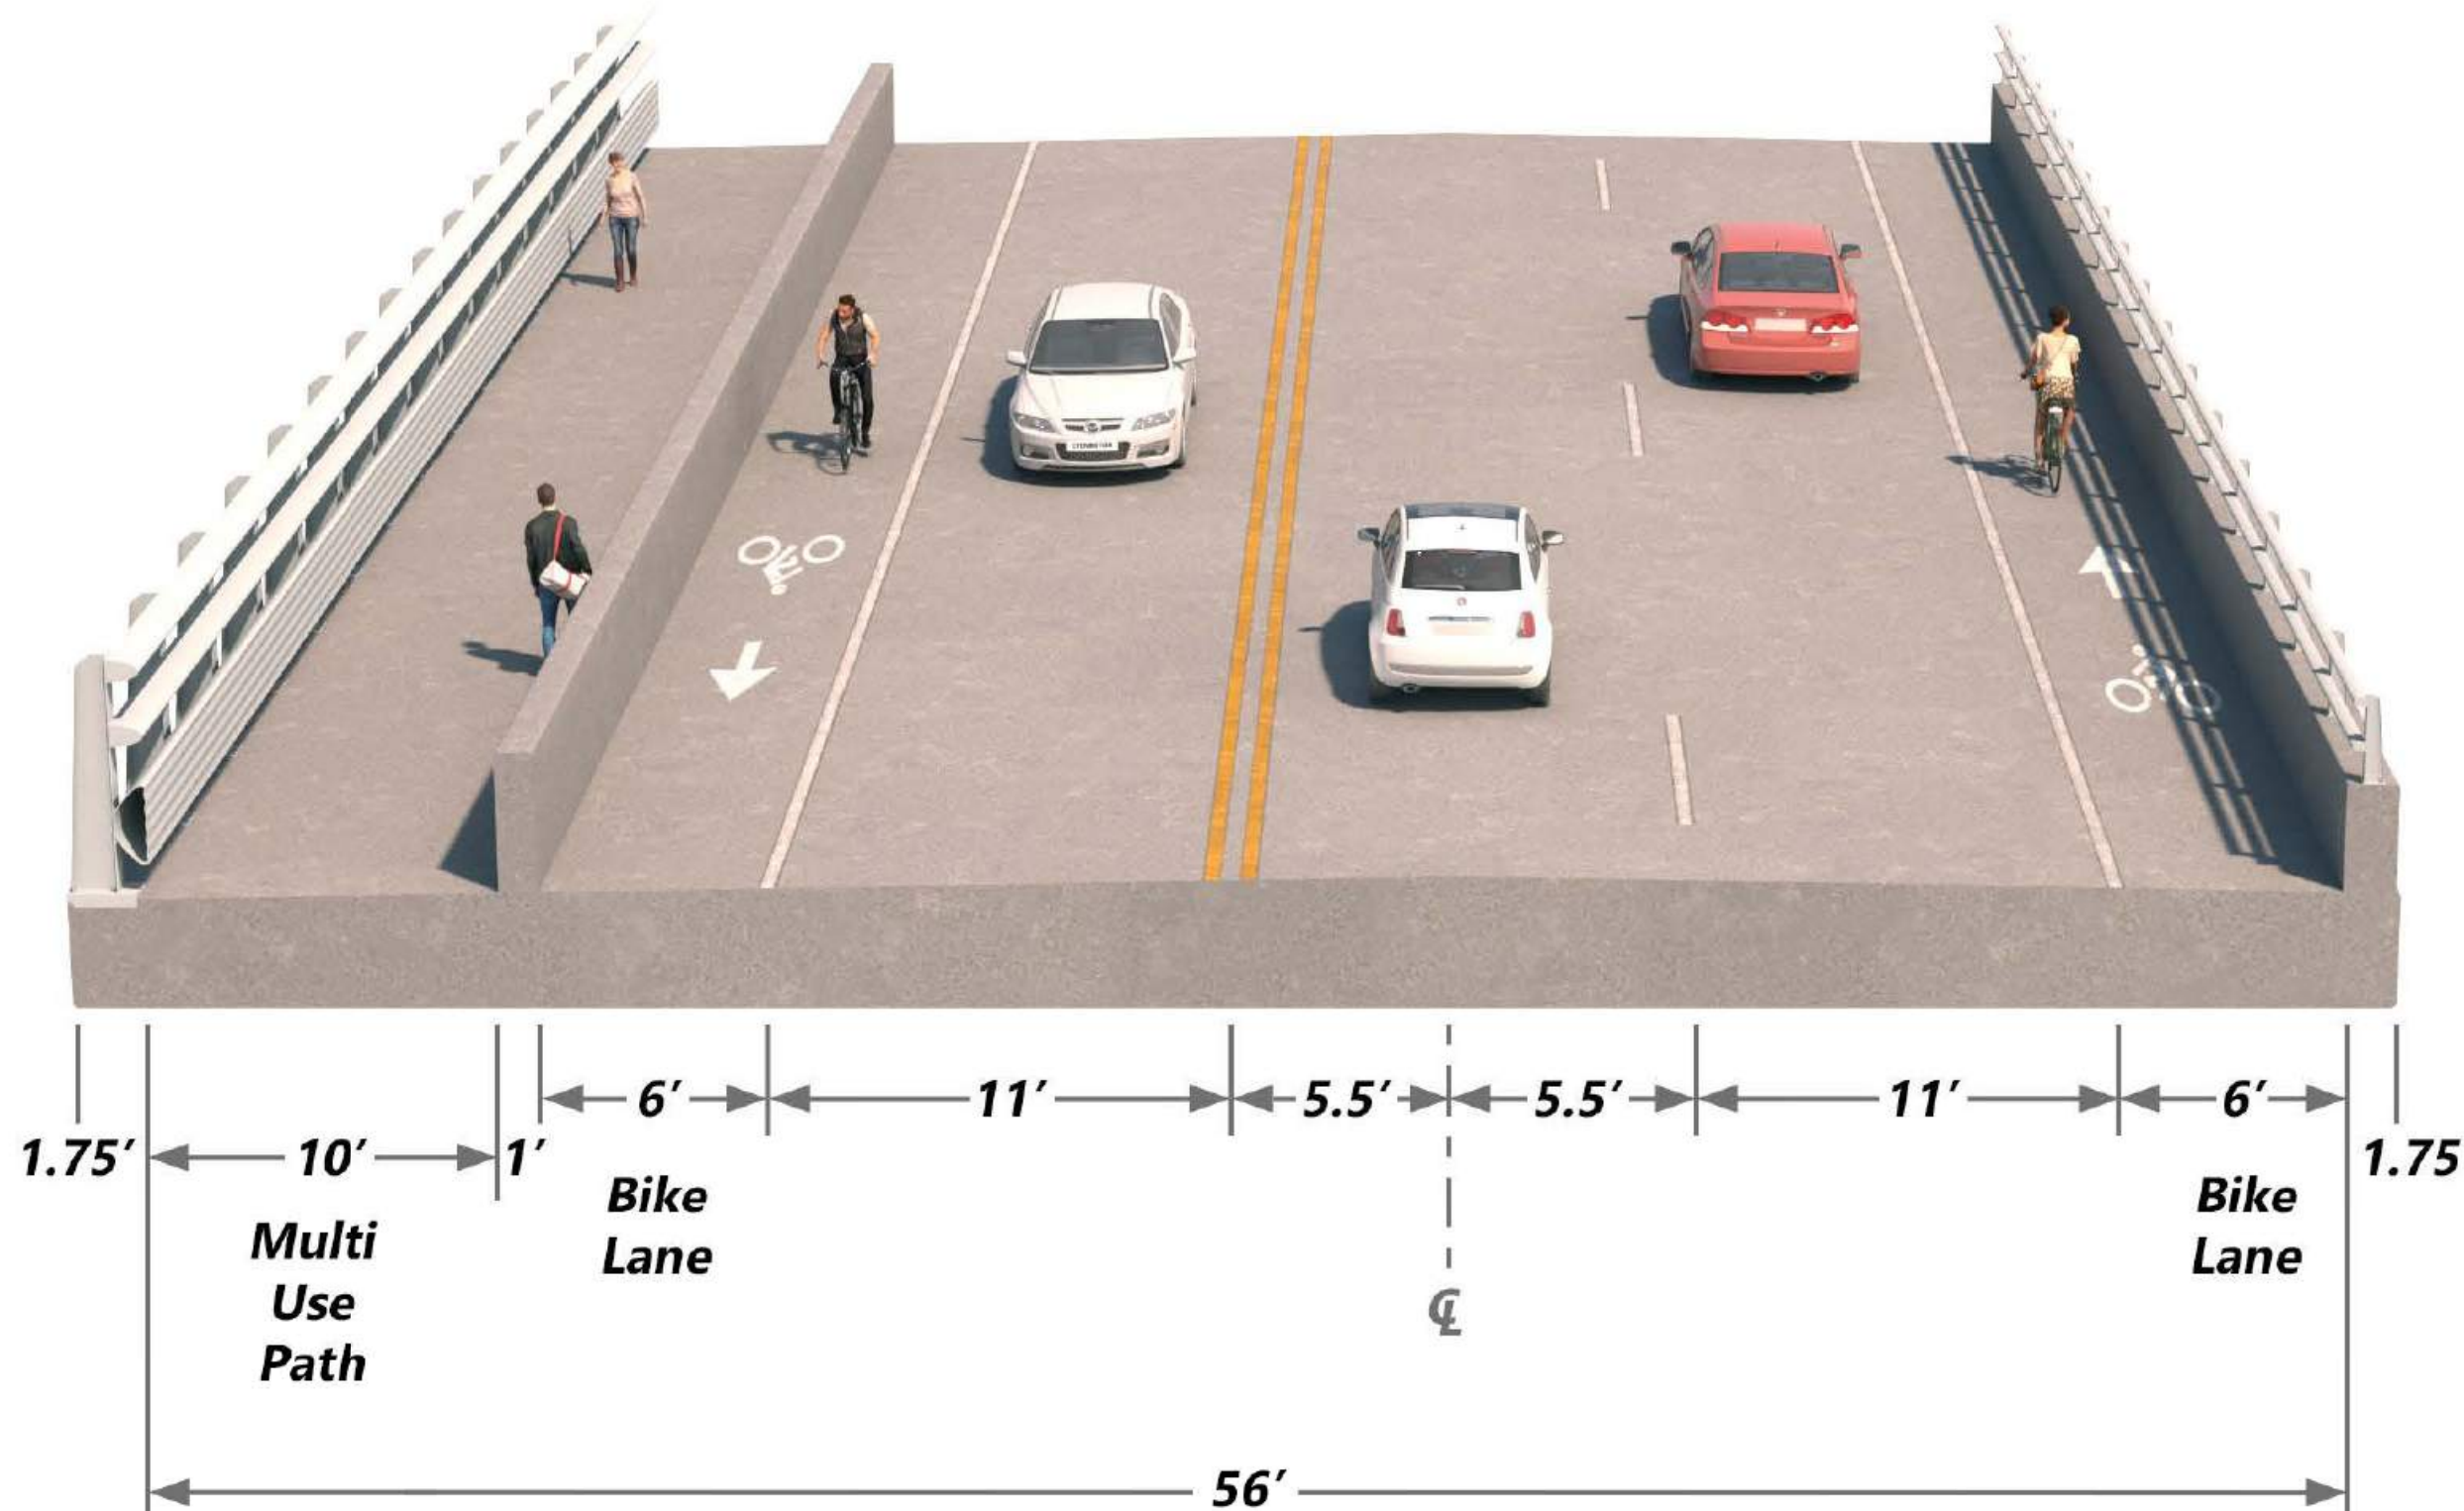

US 76 (Causeway Dr.)  
Looking East  
(Bridge Approaches Only)

