


4-LEVEL OFFSET
INTERCHANGE ALTERNATIVE
FINAL INTERCHANGE IMPROVEMENTS

COMBINED PUBLIC HEARING MAP
PROJECT 8.1823901 (I-3819)
F.A. PROJECT IMS-40-2
IREDELL COUNTY
I-401-77 INTERCHANGE AREA
IMPROVEMENTS
ROLL 3 OF 3

PROPERTY OWNERS

- ① CHAMBERS W C HERBIE C CHAMBERS TR
- ② JOHNSON O F HERS JOHNSON OTS JR
- ③ BASS RONNY FOREST & PATRICK D
- ④ LOWE JOHN C JR & MARION LOVEJOHNSON TRUSTEES
- ⑤ DALTON PATRICIA D & RALPH
- ⑥ REDELL WATER CORP
- ⑦ WILHELM BURNS MOORE & MARY
- ⑧ JOHNSON RAYMOND L
- ⑨ JOHNSON OTS JR
- ⑩ HOLMES KIMBERLY ELLER
- ⑪ SUMMERS ROBERT W & PATRICK
- ⑫ CARTNER JAMES HUGH JR & CARTNER VICTORIA YOST (WIFE)
- ⑬ LEVINS JAMES DAVID & MELANIE
- ⑭ LATTIMORE TERRY DENA
- ⑮ MAYBERRY CLIFFORD E JR & LYDIA
- ⑯ HARBELSON JOAN H
- ⑰ WHITE MARK WELDON
- ⑱ ASHLEY GADEW
- ⑲ JORDAN JOHN F & CORIE B
- ⑳ PILOT DEVELOPERS LLC
- ㉑ WOLF WILLIAM F & HELEN
- ㉒ SCAMBERSON CLIFFORD E & MARY
- ㉓ RAMSEY CHARLES L & JANICE
- ㉔ COWAN LEE B & SHIRLEY A

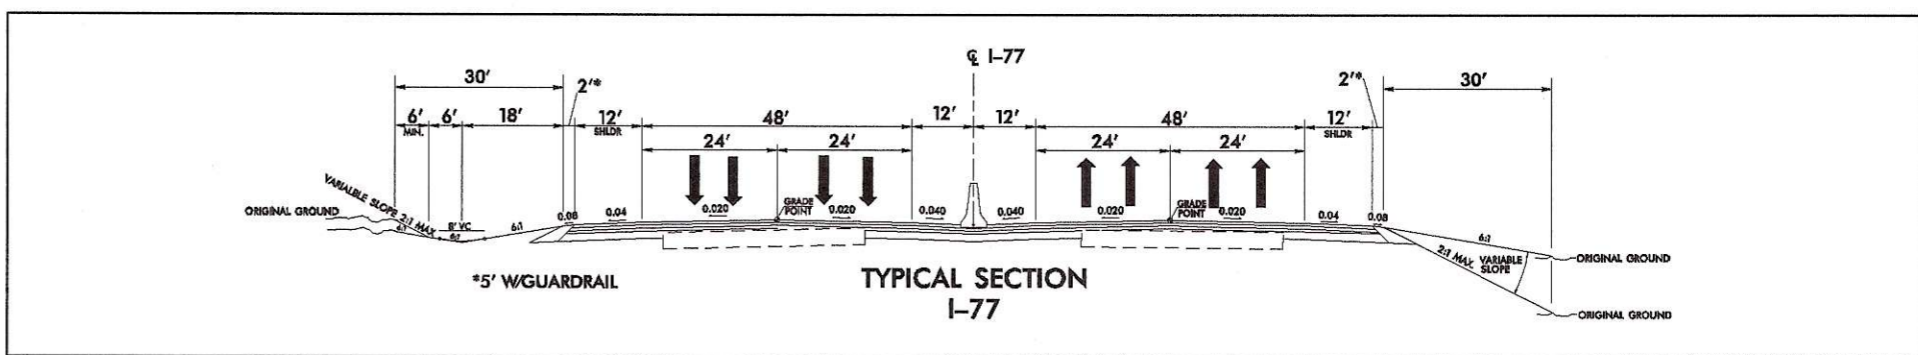

FINAL
INTERCHANGE
IMPROVEMENTS



LEGEND

[Symbol]	BUILDINGS
[Symbol]	EXISTING RIGHT OF WAY
[Symbol]	PROPOSED RIGHT OF WAY
[Symbol]	EXISTING ROADWAY
[Symbol]	EXISTING ROADWAY TO BE REMOVED
[Symbol]	EXISTING ROADWAY TO BE RESURFACED
[Symbol]	PROPOSED ROADWAY
[Symbol]	PROPOSED STRUCTURES, ISLAND, CURB AND GUTTER
[Symbol]	EXISTING STRUCTURES, ISLAND, CURB AND GUTTER TO BE RETAINED
[Symbol]	EXISTING STRUCTURES, ISLAND, CURB AND GUTTER TO BE REMOVED
[Symbol]	LAKES, RIVER, STREAMS AND PONDS
[Symbol]	NOISE WALL
[Symbol]	PROPOSED CONTROL OF ACCESS
[Symbol]	EXISTING CONTROL OF ACCESS
[Symbol]	PRESNT AVERAGE DAILY TRAFFIC
[Symbol]	FUTURE AVERAGE DAILY TRAFFIC
[Symbol]	PROPERTY LINES
[Symbol]	EXISTING TRAFFIC SIGNAL
[Symbol]	PROPOSED TRAFFIC SIGNAL

4-LEVEL OFFSET
INTERCHANGE ALTERNATIVE
FINAL INTERCHANGE IMPROVEMENTS

COMBINED PUBLIC HEARING MAP
PROJECT 8.1823901 (I-3819)
F.A. PROJECT IMS-40-2
IREDELL COUNTY
I-401-77 INTERCHANGE AREA
IMPROVEMENTS
ROLL 3 OF 3

Functional Class = Interstate
Design Speed = 40 mph
Max. Superelev. = 0.08

ENGLISH

PRELIMINARY PLANS

COMBINED PUBLIC HEARING MAP
PROJECT 8.1823901 (I-3819)
F.A. PROJECT IMS-40-2
IREDELL COUNTY
I-401-77 INTERCHANGE AREA
IMPROVEMENTS
ROLL 3 OF 3

4-LEVEL OFFSET
INTERCHANGE ALTERNATIVE
FINAL INTERCHANGE IMPROVEMENTS