
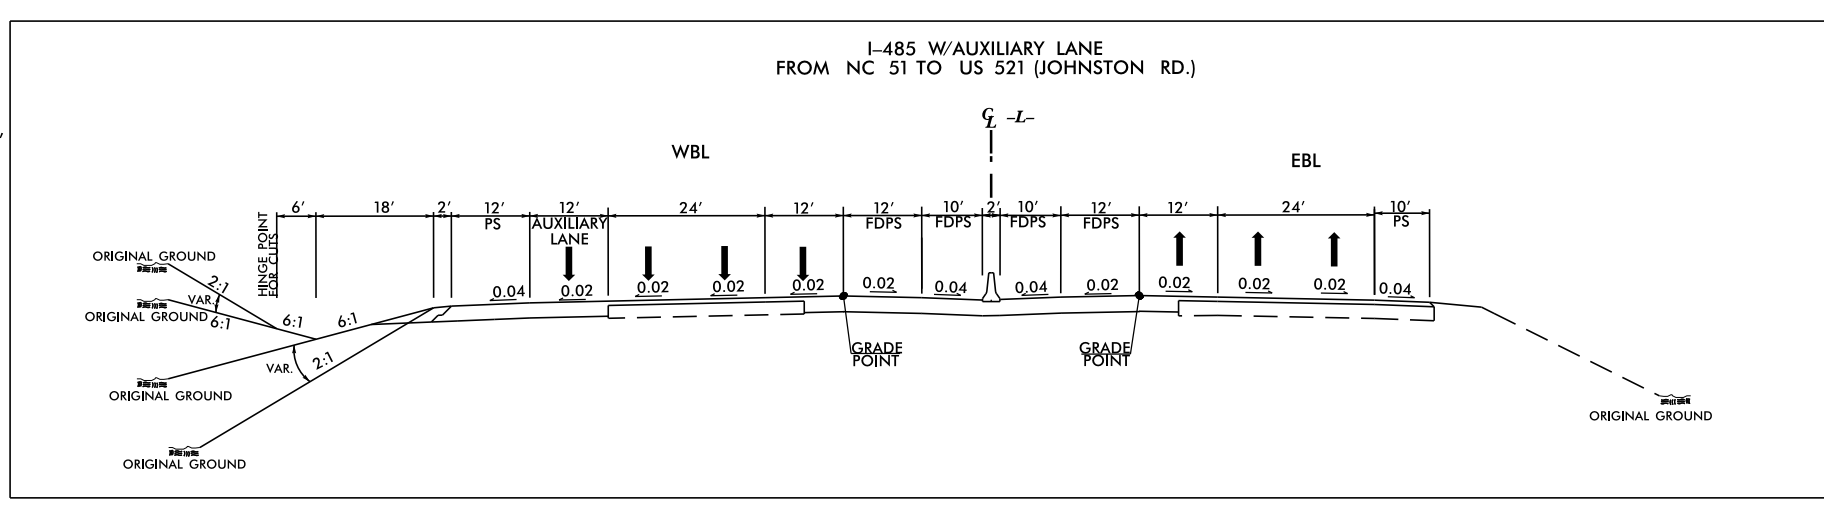


DESIGN PUBLIC MEETING MAP
 PROJECT 39929.1.1 (R-4902)
 F.A. PROJECT IMNH-485(8)
 MECKLENBURG COUNTY
 I-485 FROM I-77 TO REA ROAD
 SOUTH OF CHARLOTTE
 ROLL 4 OF 6

LEGEND


- BUILDINGS
- EXISTING RIGHT OF WAY
- PROPOSED RIGHT OF WAY
- PROPOSED EASEMENTS (DRAINAGE, CONSTRUCTION, AND UTILITY)
- EXISTING ROADWAY
- EXISTING ROADWAY TO BE REMOVED
- EXISTING ROADWAY TO BE RESURFACED
- PROPOSED ROADWAY
- PROPOSED FULL DEPTH SHOULDER
- PROPOSED STRUCTURES, ISLAND, CURB AND GUTTER
- EXISTING STRUCTURES, NOISE WALL, ISLAND, CURB AND GUTTER TO BE RETAINED
- EXISTING STRUCTURES, ISLAND, CURB AND GUTTER TO BE REMOVED
- LAKES, RIVER, STREAMS AND PONDS
- RAILROAD RIGHT OF WAY
- EXISTING UTILITY EASEMENT
- EXISTING CONTROL OF ACCESS
- PRESENT ADT
- FUTURE ADT
- PROPERTY LINES
- EXISTING TRAFFIC SIGNAL
- REMOVE EXISTING TRAFFIC SIGNAL
- WETLAND LIMITS BOUNDARY
- STREAM BUFFER ZONE
- NOISE STUDY AREA
- CITY OR TOWNSHIP LIMITS

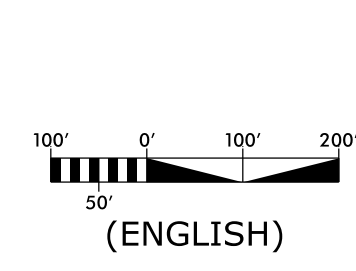

DESIGN PUBLIC MEETING MAP
 PROJECT 39929.1.1 (R-4902)
 F.A. PROJECT IMNH-485(8)
 MECKLENBURG COUNTY
 I-485 FROM I-77 TO REA ROAD
 SOUTH OF CHARLOTTE
 ROLL 4 OF 6


DESIGN DATA
 Functional Class. = INTERSTATE
 Design Speed = 70 mph
 Max. Superelev. = 0.10

DIGITAL MOSAIC DATA
 2009 MECKLENBURG COUNTY GIS

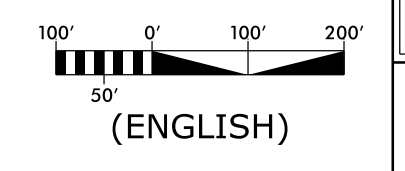


LEGEND

- BUILDINGS
- EXISTING RIGHT OF WAY
- PROPOSED RIGHT OF WAY
- PROPOSED EASEMENTS (DRAINAGE, CONSTRUCTION, AND UTILITY)
- EXISTING ROADWAY
- EXISTING ROADWAY TO BE REMOVED
- EXISTING ROADWAY TO BE RESURFACED
- PROPOSED ROADWAY
- PROPOSED FULL DEPTH SHOULDER
- PROPOSED STRUCTURES, ISLAND, CURB AND GUTTER
- EXISTING STRUCTURES, NOISE WALL, ISLAND, CURB AND GUTTER TO BE RETAINED
- EXISTING STRUCTURES, ISLAND, CURB AND GUTTER TO BE REMOVED
- LAKES, RIVER, STREAMS AND PONDS
- RAILROAD RIGHT OF WAY
- EXISTING UTILITY EASEMENT
- EXISTING CONTROL OF ACCESS
- PRESENT ADT
- FUTURE ADT
- PROPERTY LINES
- EXISTING TRAFFIC SIGNAL
- REMOVE EXISTING TRAFFIC SIGNAL
- WETLAND LIMITS BOUNDARY
- STREAM BUFFER ZONE
- NOISE STUDY AREA
- CITY OR TOWNSHIP LIMITS

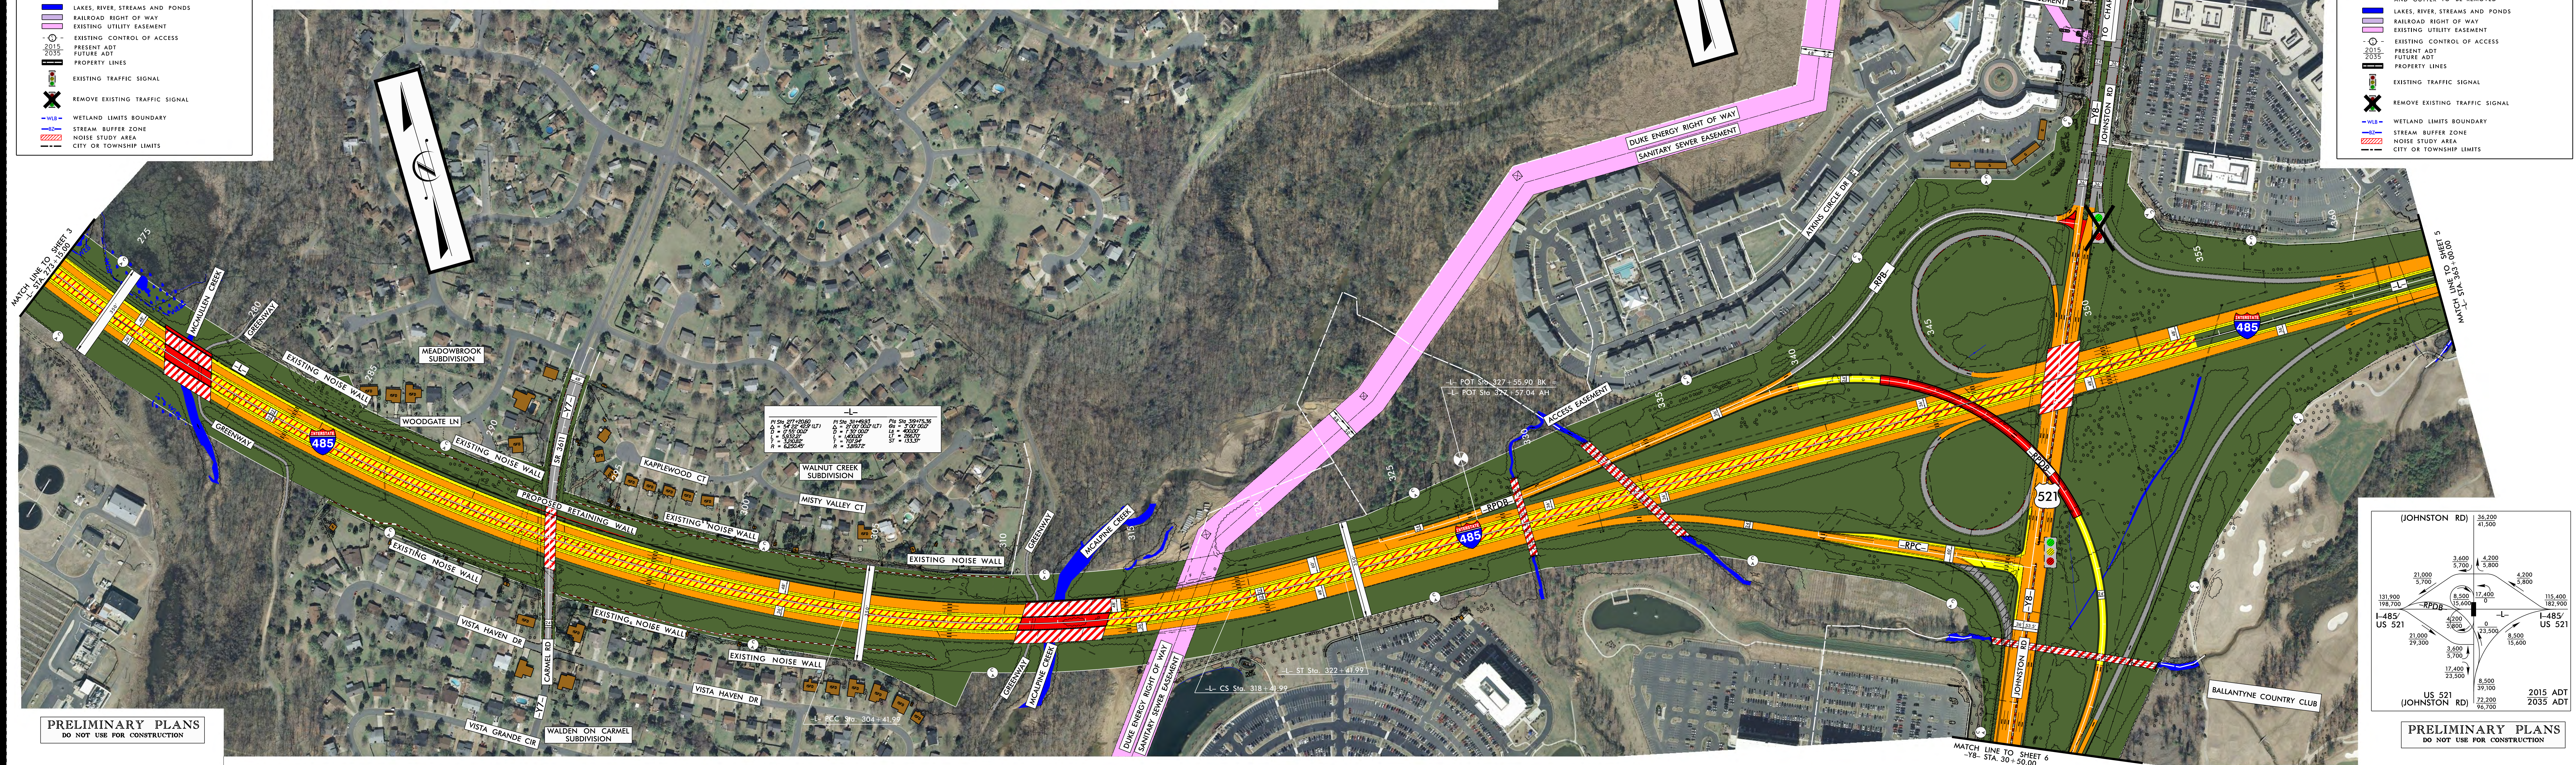

PI STA. 274+00.00	PI STA. 304+00.00	PI STA. 304+75.36
Δ = 51.00' (15.24m)	Δ = 30.00' (9.14m)	Δ = 75.36' (22.97m)
L = 100.00'	L = 60.00'	L = 150.72'
E = 3.00'	E = 1.80'	E = 4.51'
Δ = 0.0000°	Δ = 0.0000°	Δ = 0.0000°
Δ = 0.0000°	Δ = 0.0000°	Δ = 0.0000°

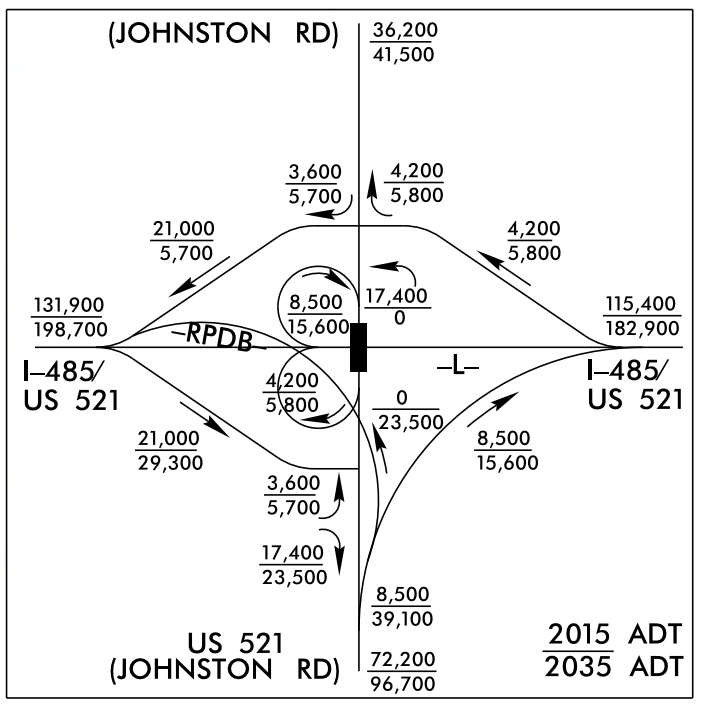

PRELIMINARY PLANS
 DO NOT USE FOR CONSTRUCTION

PRELIMINARY PLANS
 DO NOT USE FOR CONSTRUCTION

