



COMBINED PUBLIC HEARING MAP
 PROJECT 34872.1.1 (U-2827B)
 F. A. PROJECT NHF-421(5)
FORSYTH COUNTY
 US 421 PAVEMENT REHABILITATION,
 REPLACEMENT OF BRIDGE NUMBERS
 178, 278, 286, 288, 291, 293, 305, 312, 313, 336
 AND VARIOUS SAFETY IMPROVEMENTS
 FROM WEST OF FOURTH STREET TO
 EAST OF CHURCH STREET
ACADEMY STREET IMPROVEMENTS

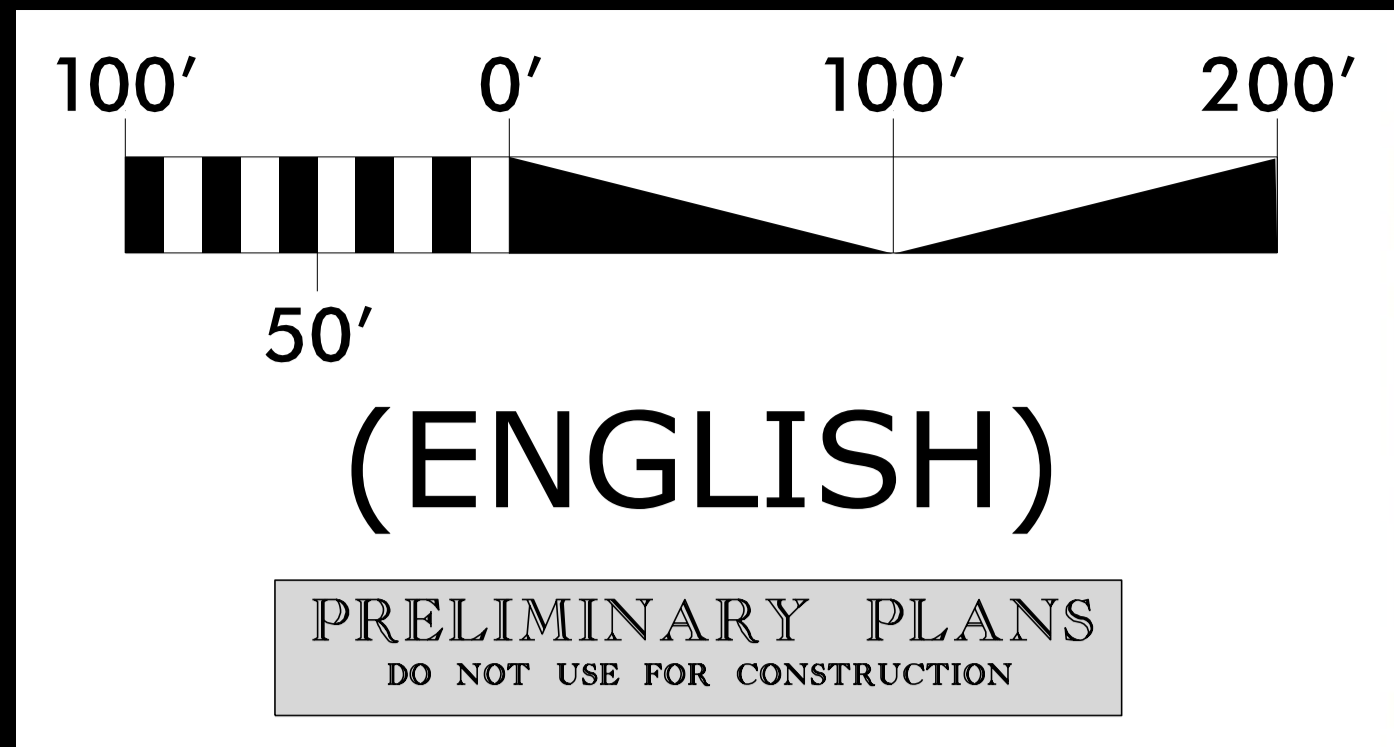


- 175 KRystal CORPORATION
- 176 FOWLER M. M. INC.
- 177 ACADEMY INC.
- 178 EBH LLC.
- 179 THREE PROPERTIES LLC

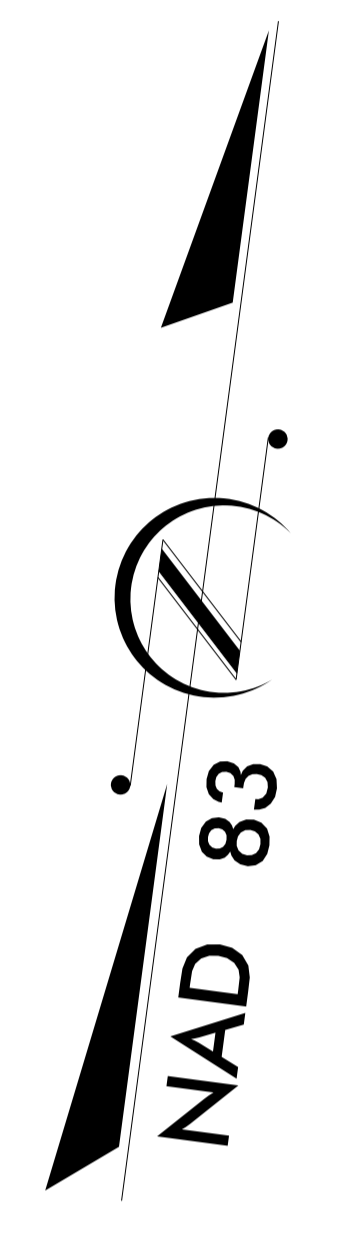


LEGEND

	BUILDINGS
	EXISTING RIGHT OF WAY
	PROPOSED RIGHT OF WAY
	PROPOSED EASEMENTS (DRAINAGE, CONSTRUCTION, AND UTILITY)
	EXISTING ROADWAY
	EXISTING ROADWAY TO BE REMOVED
	EXISTING ROADWAY TO BE RESURFACED
	PROPOSED ROADWAY
	PROPOSED STRUCTURES, ISLAND, CURB AND GUTTER
	EXISTING STRUCTURES, ISLAND, CURB AND GUTTER TO BE RETAINED
	EXISTING STRUCTURES, ISLAND, CURB AND GUTTER TO BE REMOVED
	LAKES, RIVER, STREAMS AND PONDS
	EXISTING UTILITY EASEMENT
	PROPOSED CONTROL OF ACCESS
	PROPOSED RIGHT OF WAY
	EXISTING CONTROL OF ACCESS
	FUTURE ADT
	EXISTING TRAFFIC SIGNAL
	PROPOSED TRAFFIC SIGNAL
	HISTORIC PROPERTY
	PROPERTY LINES

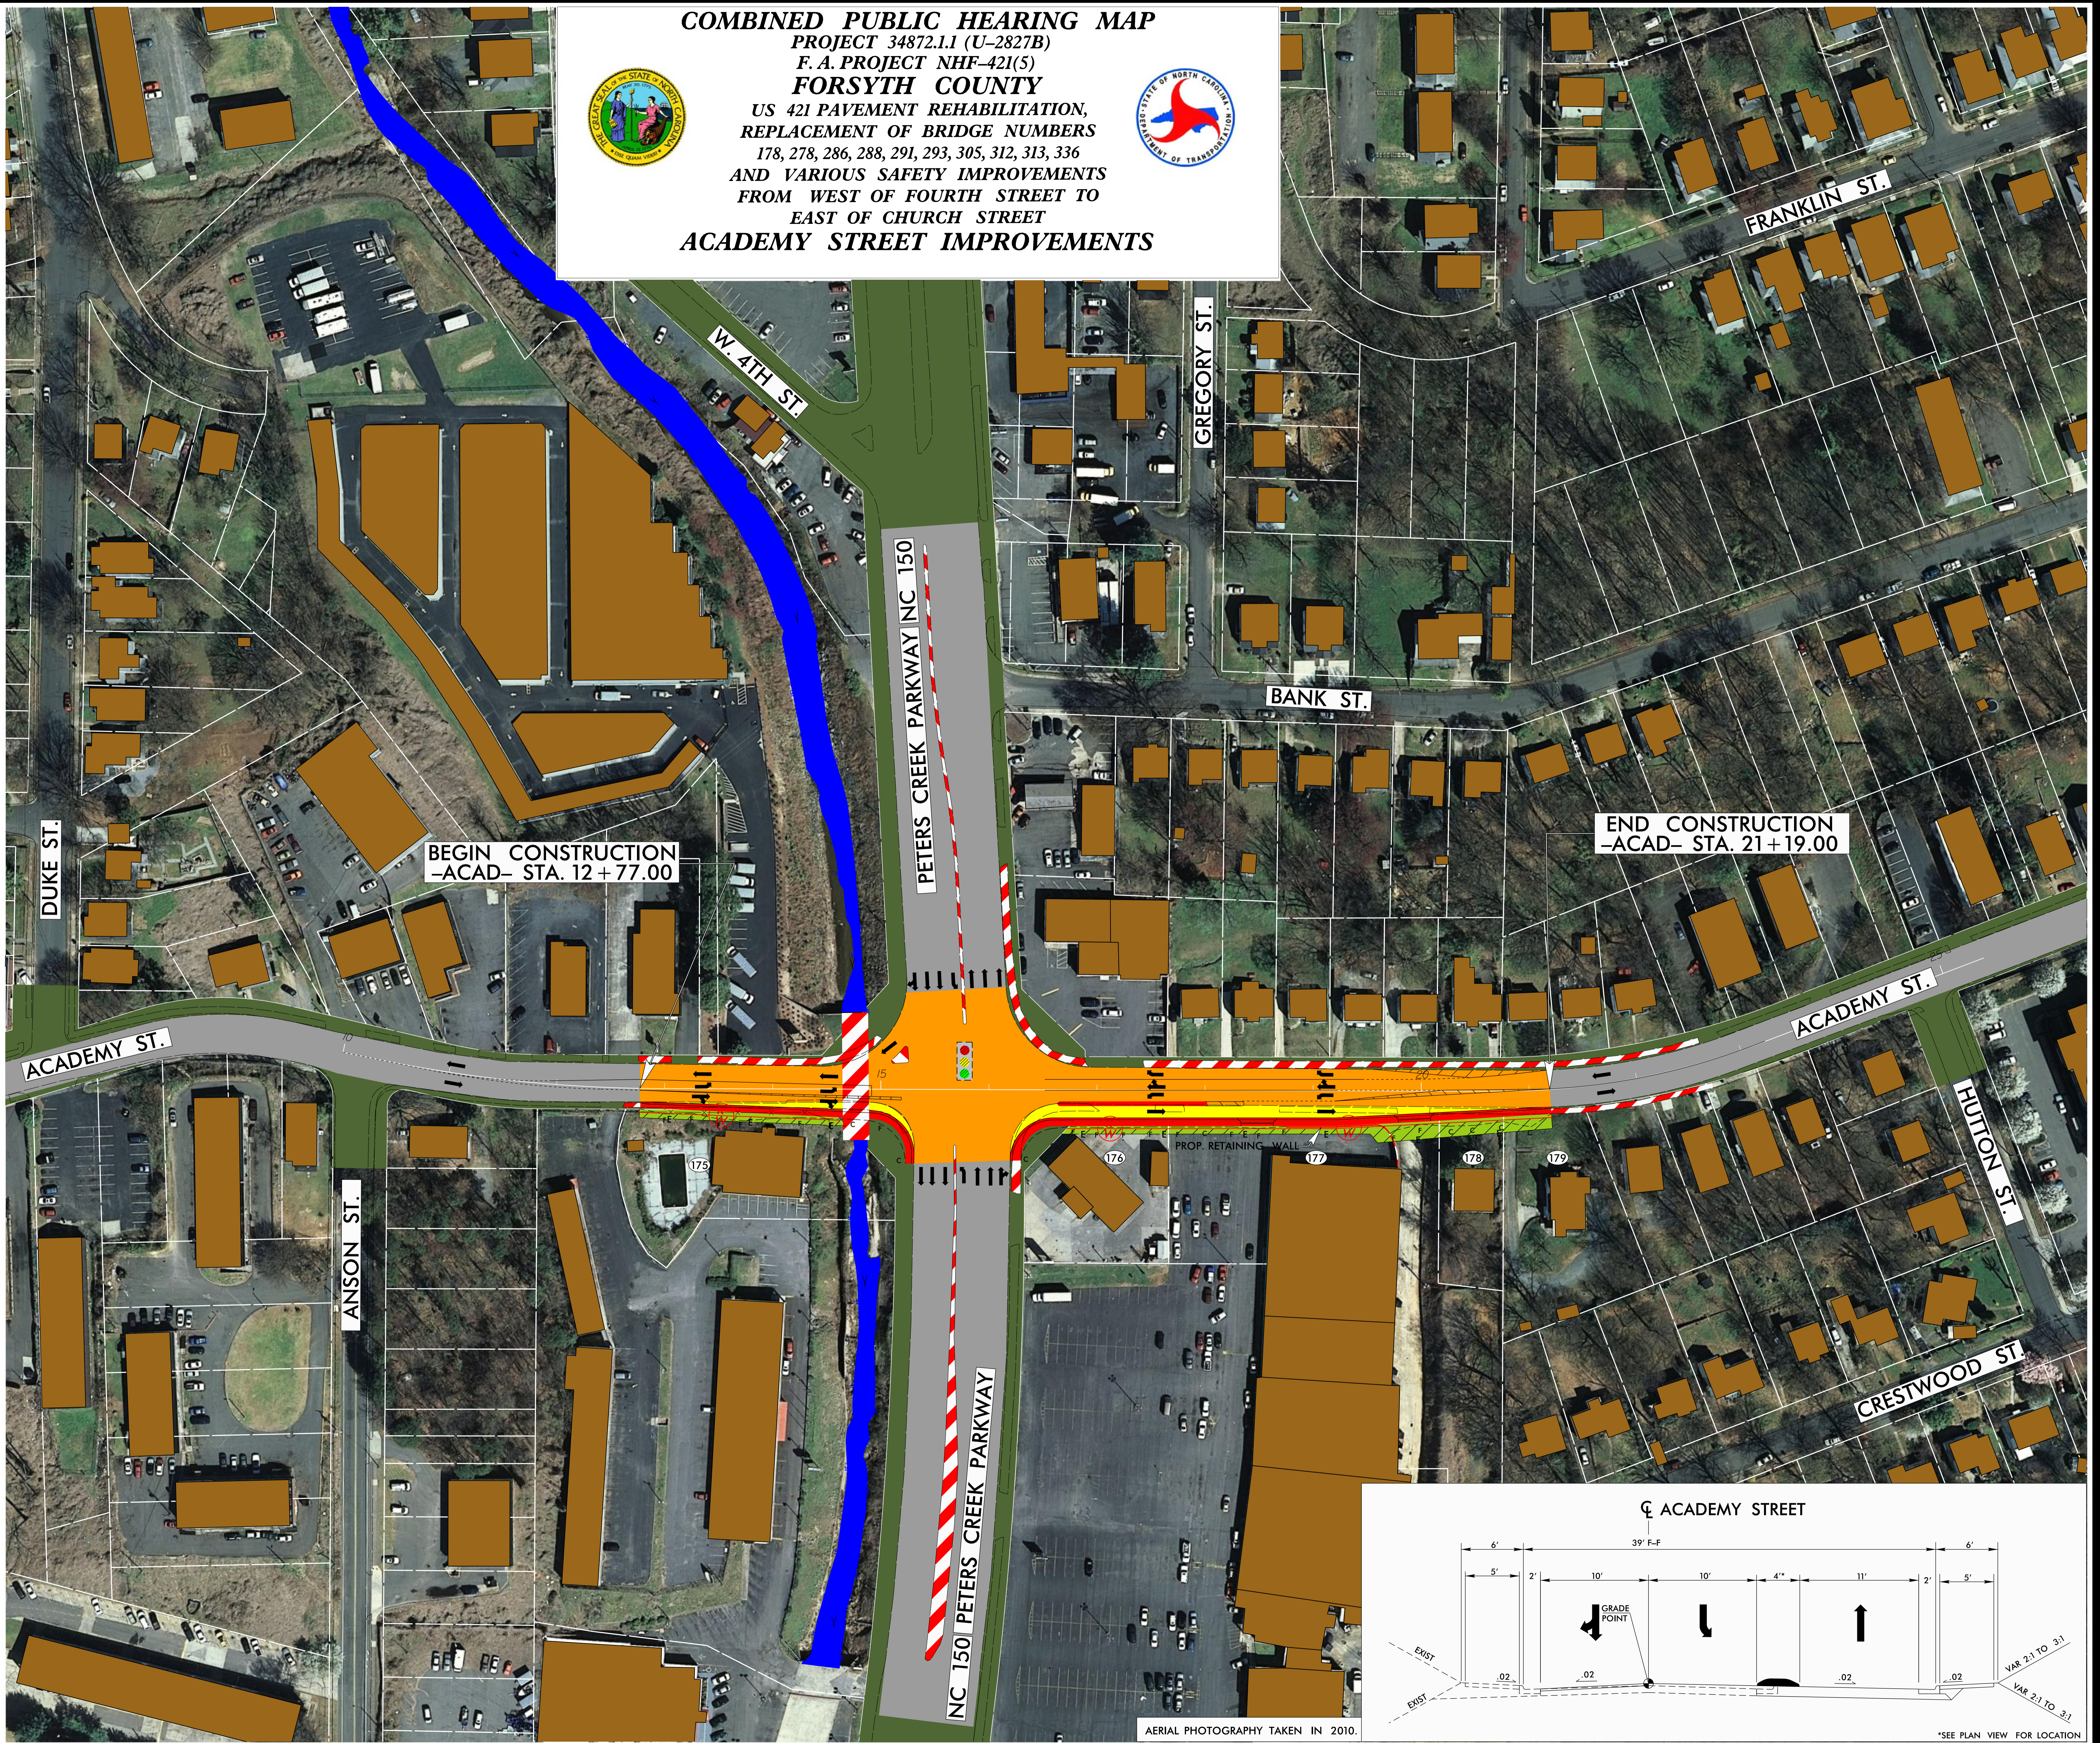

COMBINED PUBLIC HEARING MAP
 PROJECT 34872.1.1 (U-2827B)
 F. A. PROJECT NHF-421(5)
FORSYTH COUNTY
 US 421 PAVEMENT REHABILITATION,
 REPLACEMENT OF BRIDGE NUMBERS
 178, 278, 286, 288, 291, 293, 305, 312, 313, 336
 AND VARIOUS SAFETY IMPROVEMENTS
 FROM WEST OF FOURTH STREET TO
 EAST OF CHURCH STREET
ACADEMY STREET IMPROVEMENTS

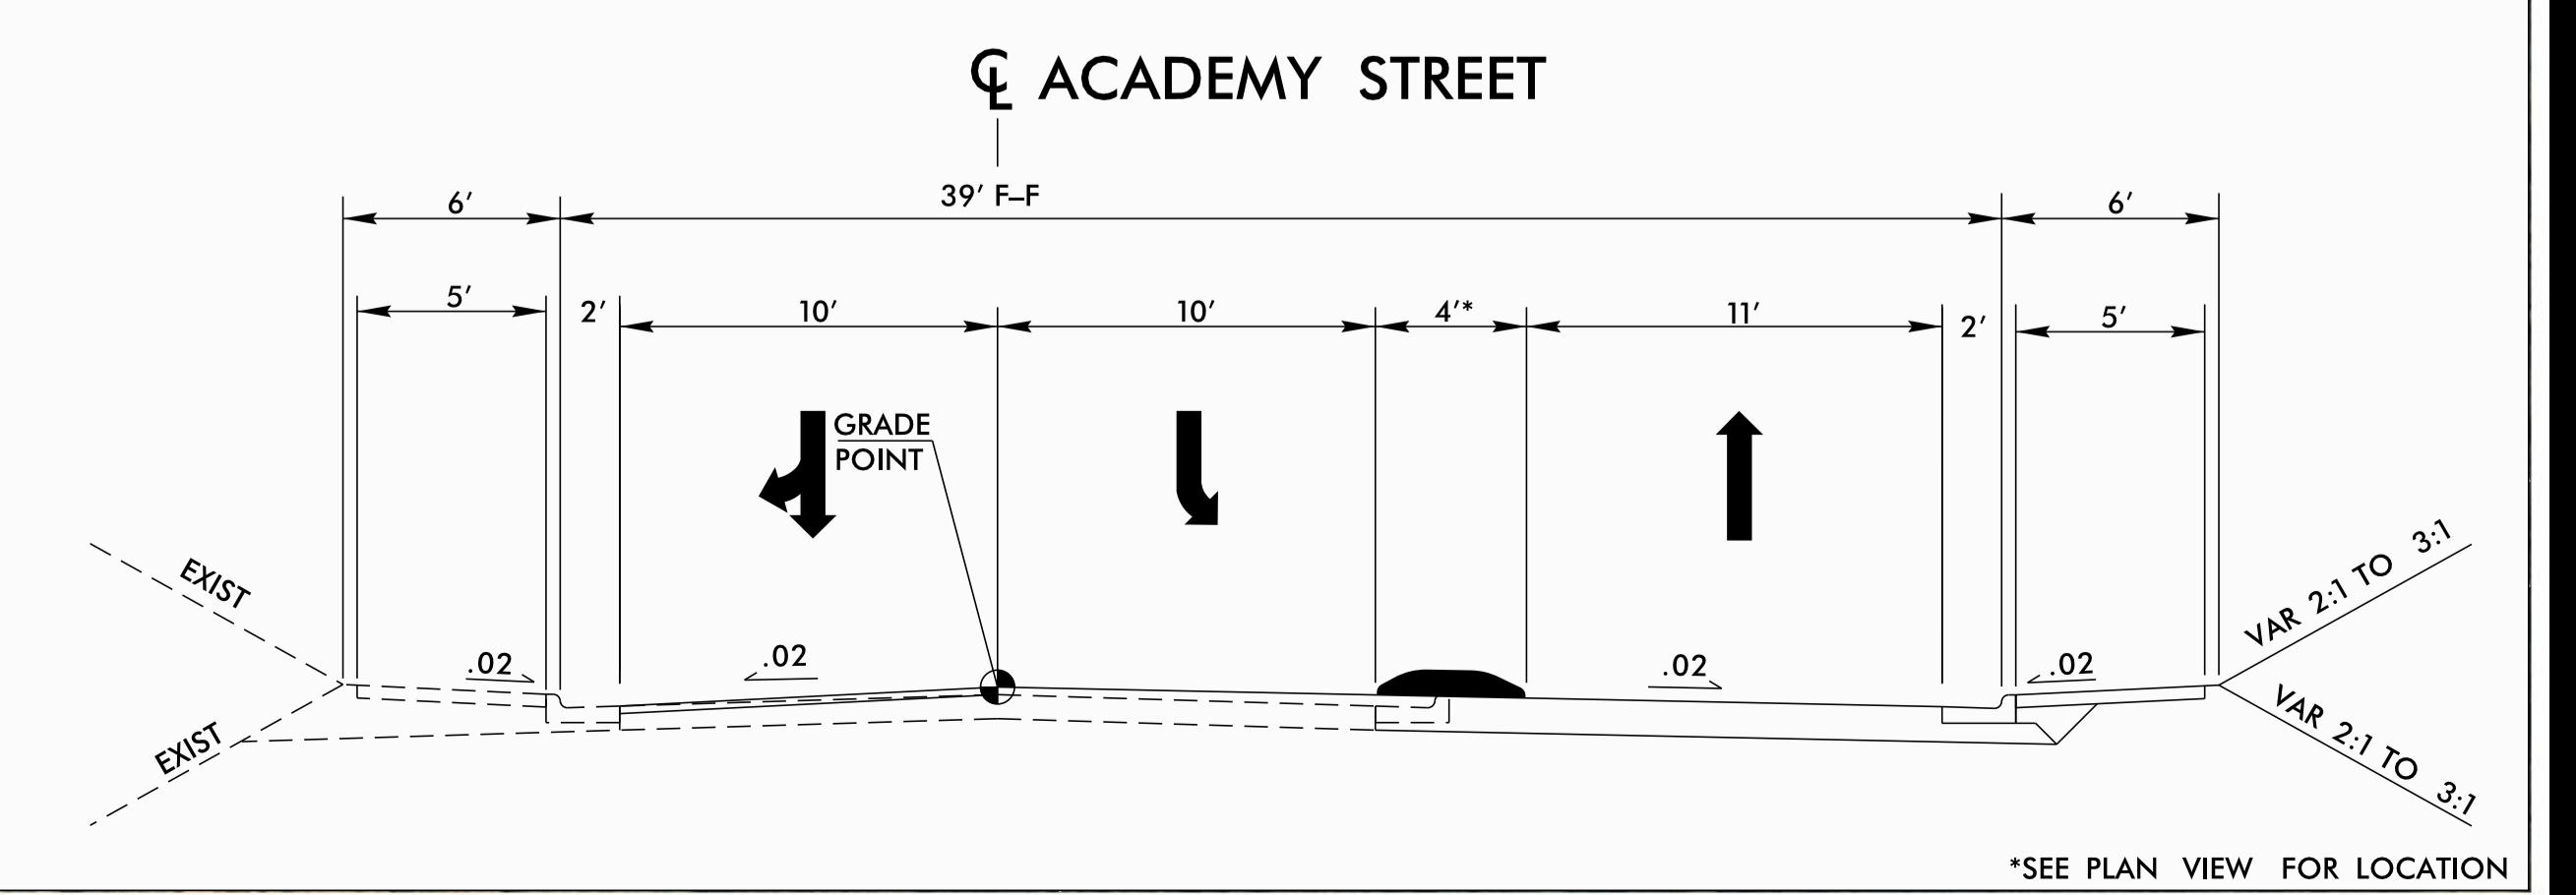

COMBINED PUBLIC HEARING MAP
 PROJECT 34872.1.1 (U-2827B)
 F. A. PROJECT NHF-421(5)
FORSYTH COUNTY
 US 421 PAVEMENT REHABILITATION,
 REPLACEMENT OF BRIDGE NUMBERS
 178, 278, 286, 288, 291, 293, 305, 312, 313, 336
 AND VARIOUS SAFETY IMPROVEMENTS
 FROM WEST OF FOURTH STREET TO
 EAST OF CHURCH STREET
ACADEMY STREET IMPROVEMENTS