

LEGEND

- BUILDINGS
- EXISTING RIGHT OF WAY
- PROPOSED RIGHT OF WAY
- PROPOSED EASEMENTS (DRAINAGE, CONSTRUCTION, AND UTILITY)
- EXISTING ROADWAY
- EXISTING ROADWAY TO BE RESURFACED
- PROPOSED ROADWAY
- PROPOSED GRASS MEDIAN
- TEMPORARY ROADWAY / DETOURS
- PROPOSED STRUCTURES, ISLAND, SIDEWALK, CURB AND GUTTER
- EXISTING STRUCTURES TO BE RETAINED
- EXISTING STRUCTURES TO BE REMOVED
- HISTORIC PROPERTY
- LAKES, RIVER, STREAMS AND PONDS
- RAILROAD RIGHT OF WAY
- EXISTING UTILITY EASEMENT
- CEMETERIES
- PROPOSED RIGHT OF WAY
- PROPOSED FULL CONTROL OF ACCESS
- EXISTING FULL CONTROL OF ACCESS
- PRESERVE ADT
- FUTURE ADT
- PROPERTY LINES
- EXISTING TRAFFIC SIGNAL
- PROPOSED TRAFFIC SIGNAL
- CITY LIMITS BOUNDARY
- WETLAND LIMITS BOUNDARY
- WATERSHED AREA
- NOISE STUDY AREA

FOR THE SHADDED AREA INDICATES NOISE STUDY LOCATIONS FOR WHICH POTENTIAL NOISE BARRIERS HAVE BEEN IDENTIFIED. MORE DETAILED ANALYSES WILL OCCUR DURING FINAL PROJECT DESIGN. DURING THESE ANALYSES, THE PROJECT LOCATION, DESIGN, AND CONSTRUCTION WILL BE REFINED. THE PROJECT CONSTRUCTION WILL OCCUR DURING PUBLIC APPROVAL.

ALL PROPOSED STRUCTURES OVER 10' WILL BE CONSTRUCTED TO ACCOMMODATE FUTURE HIGHWAY LINES.

200' 0' 200'
ENGLISH SCALE

PRELIMINARY PLANS
DO NOT USE FOR CONSTRUCTION

TYPICAL SECTION -Y19- NC 152

ORIGINAL GROUND






























DESIGN DATA

Functional Class. = Interstate
Design Speed = 70 mph
Max. Superelev. = 0.08

ORTHOPHOTO DATA



Flight Mission = M-6729
Flight Date = 4-5-2007

NOTE:
Full Control of Access is defined as a connection to a facility provided only via ramps at interchanges. All cross-streets are grade-separated. No private driveway connections are allowed.

PUBLIC MEETING MAP
PROJECT 36780.1.1 (I-38021-3610B-5365)
F.A. PROJECT FANHMF-085-2(61)55
CABARRUS AND ROWAN COUNTIES
I-85 WIDENING AND INTERCHANGE
IMPROVEMENTS FROM NORTH OF
NC 73 TO US 29-601 CONNECTOR
ROLL 5 OF 5



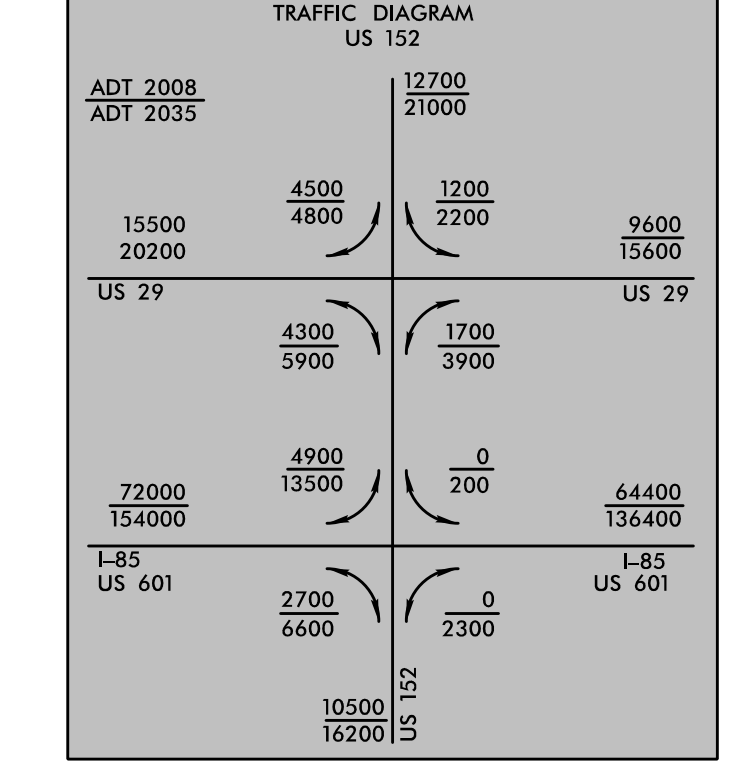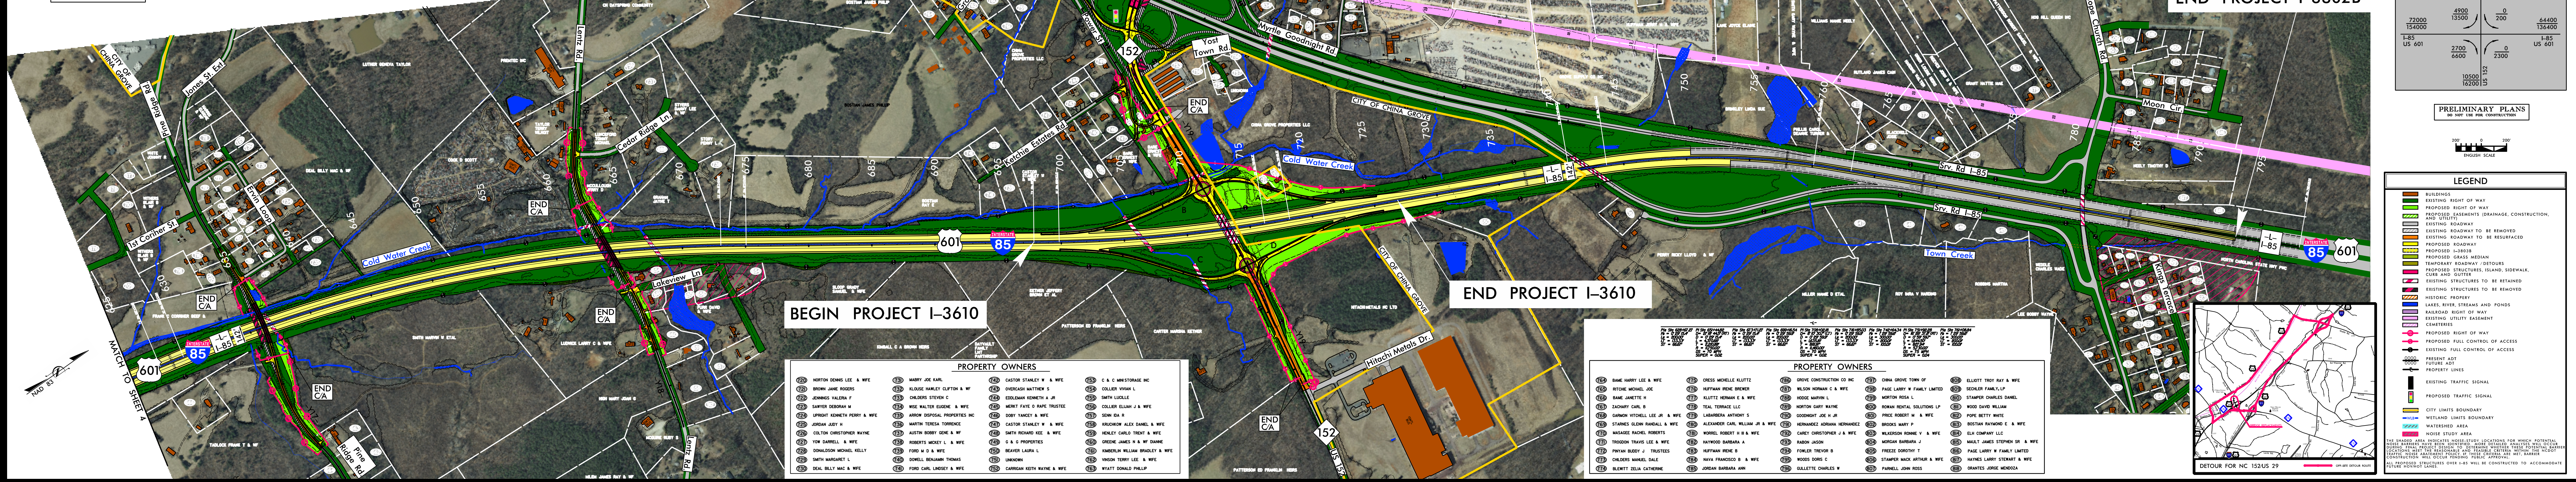






