


DESIGN PUBLIC HEARING MAP
PROJECT: 1-40 ADD LANE FROM WADE AVE
F.A. PROJECT UNAVAILABLE
WAKE COUNTY
1-40 ADD LANE FROM WADE AVE
(SR 1728 TO 1-40/US94 IN CARY)
ROLL 1 OF 3

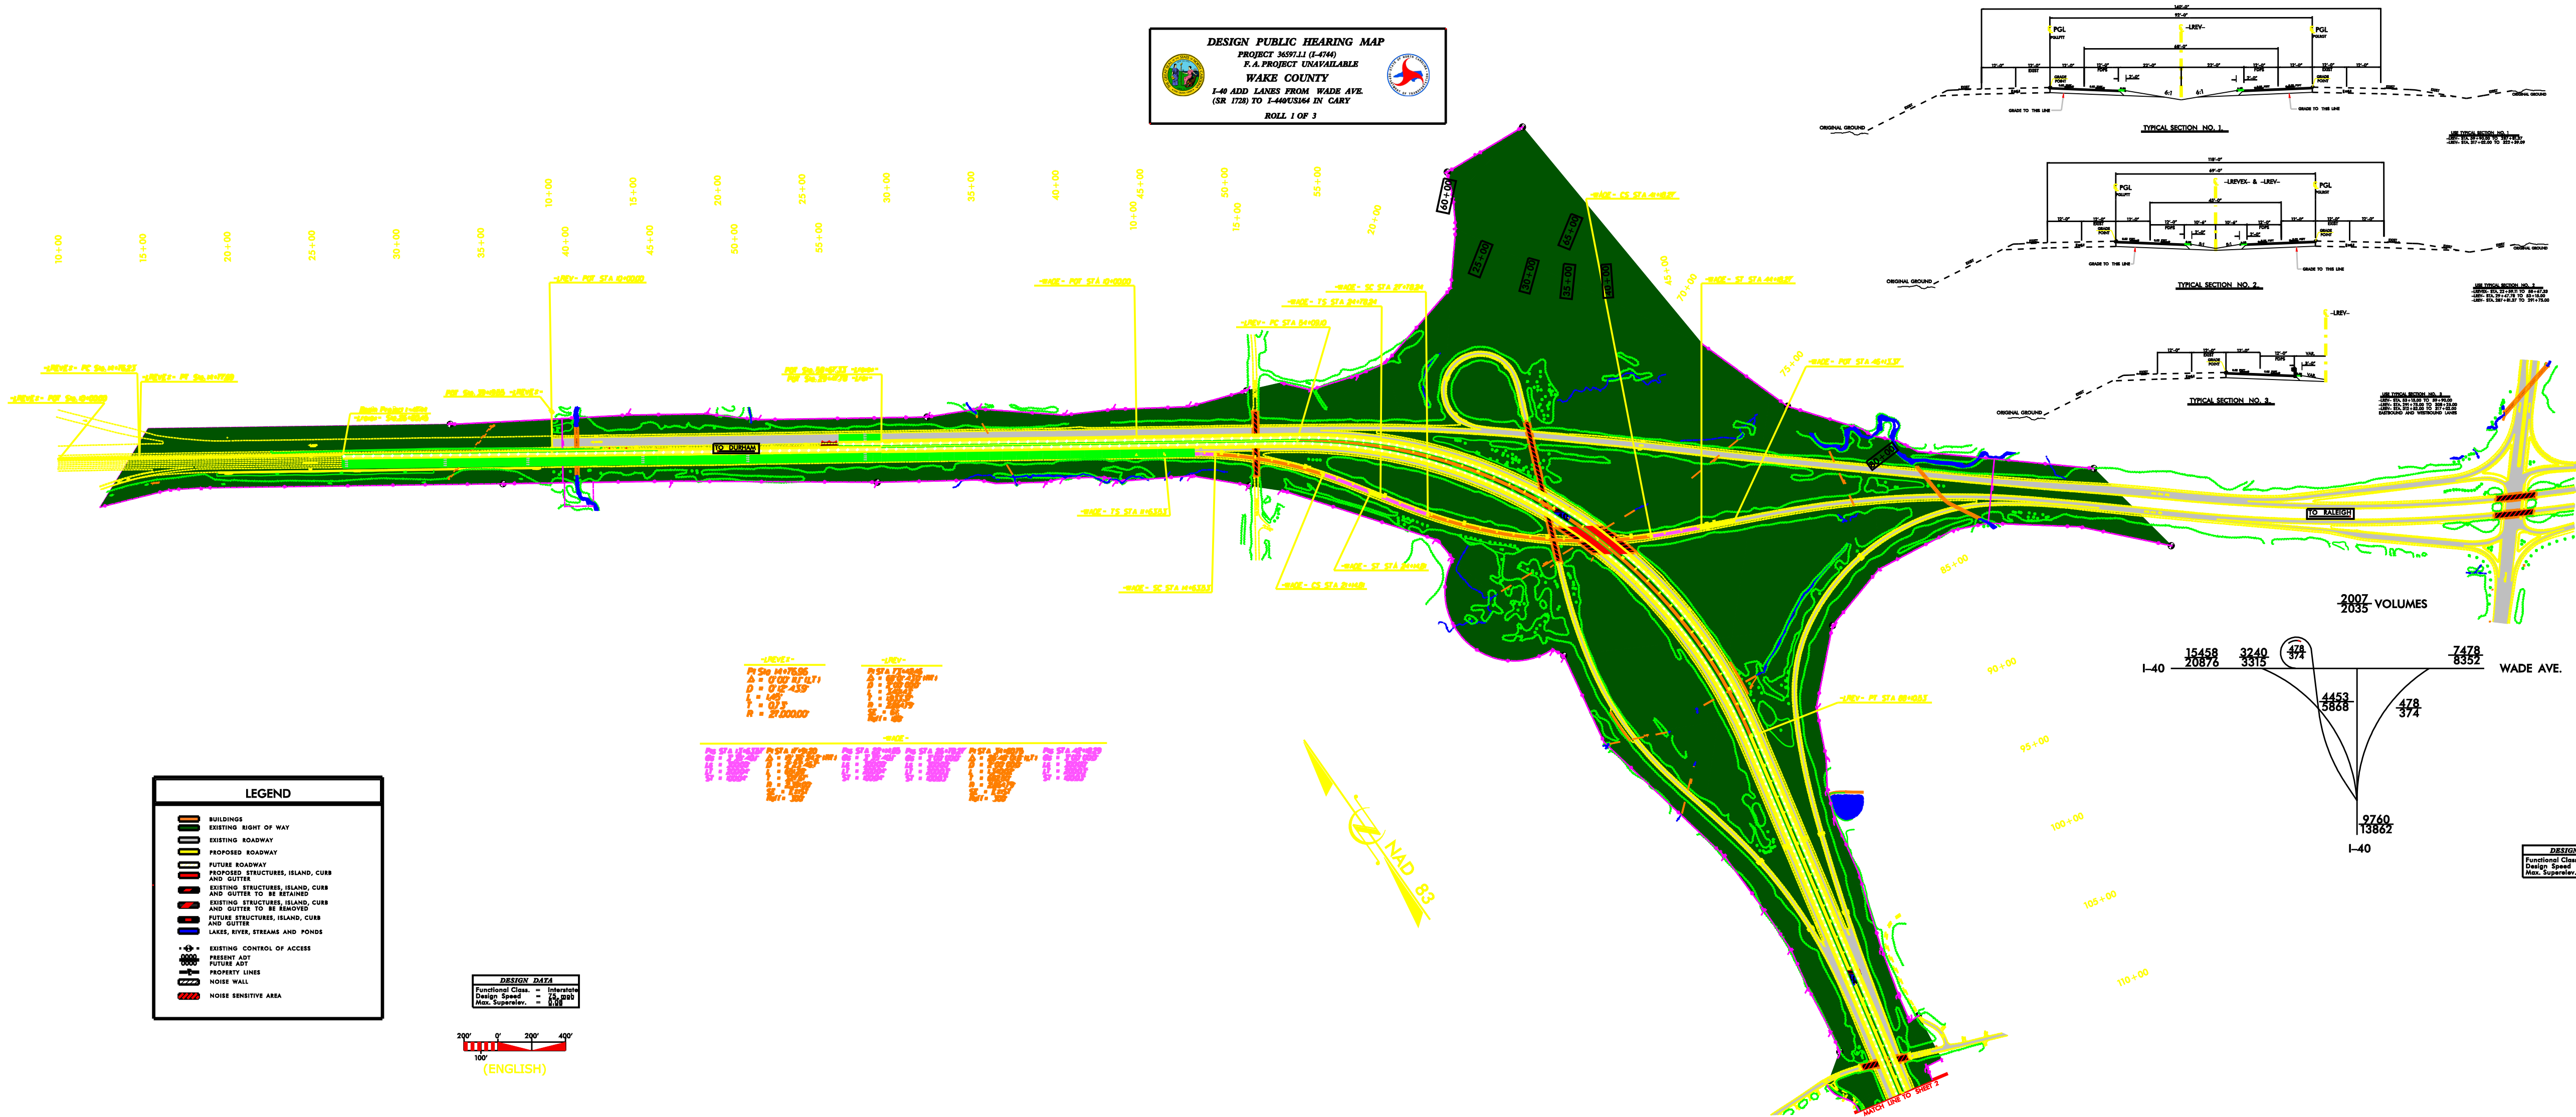

DESIGN PUBLIC HEARING MAP
PROJECT: 1-40/US94 (I-40)
F.A. PROJECT UNAVAILABLE
WAKE COUNTY
1-40 ADD LANE FROM WADE AVE
(SR 1728 TO 1-40/US94 IN CARY)
ROLL 1 OF 3