


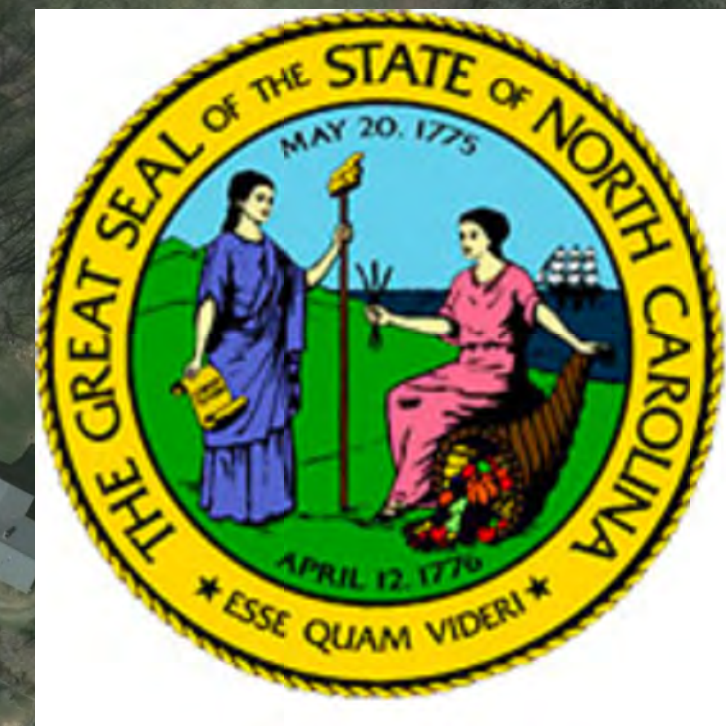

I-5504 PUBLIC MEETING MAP


I-26 AND NC 191 (BREVARD ROAD)

INTERCHANGE MODIFICATION

BUNCOMBE COUNTY

OPTION 'G2'

UPDATE

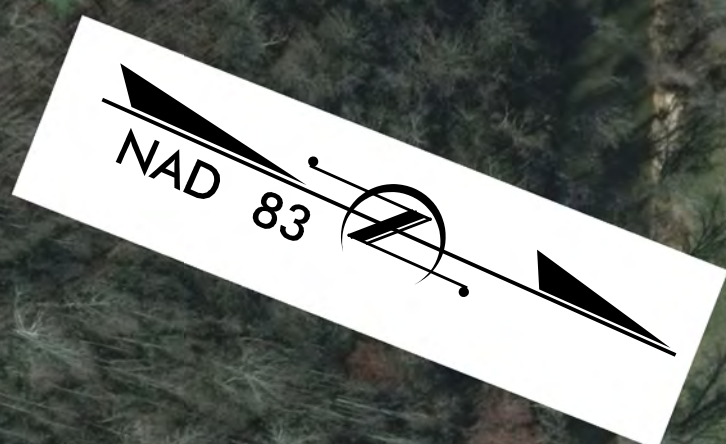

LEGEND

BUILDINGS

EXISTING RIGHT OF WAY

PROPOSED RIGHT OF WAY

EXISTING ROADWAY

PROPOSED ROADWAY

PROPOSED PAVED SHOULDER

PROPOSED STRUCTURES, ISLAND, CURB AND GUTTER

EXISTING STRUCTURES, ISLAND, CURB AND GUTTER TO BE RETAINED

EXISTING STRUCTURES, ISLAND, CURB AND GUTTER TO BE REMOVED

PROPERTY LINES

LAKES, RIVER, STREAMS AND PONDS

PROPOSED TRAFFIC SIGNAL

EXIST TRAFFIC SIGNAL

WLB - WETLAND LIMITS BOUNDARY

BZ - STREAM BUFFER ZONE

BEGIN TIP PROJECT I-5504
OPTION 'G2'
TIE TO EXISTING I-26

BEGIN TIP PROJECT I-5504
OPTION 'G2'
TIE TO EXISTING NC 191

BILTMORE SQUARE MALL

PROPOSED RETAINING WALL

ETHAN ALLEN

HAMPTON INN

PROPOSED RETAINING WALL



BILTMORE ESTATE

JIM BARKLEY TOYOTA

FARM BUREAU

PROPOSED NOISE WALL

END TIP PROJECT I-5504
OPTION 'G2'
TIE TO PROJECT B-5178

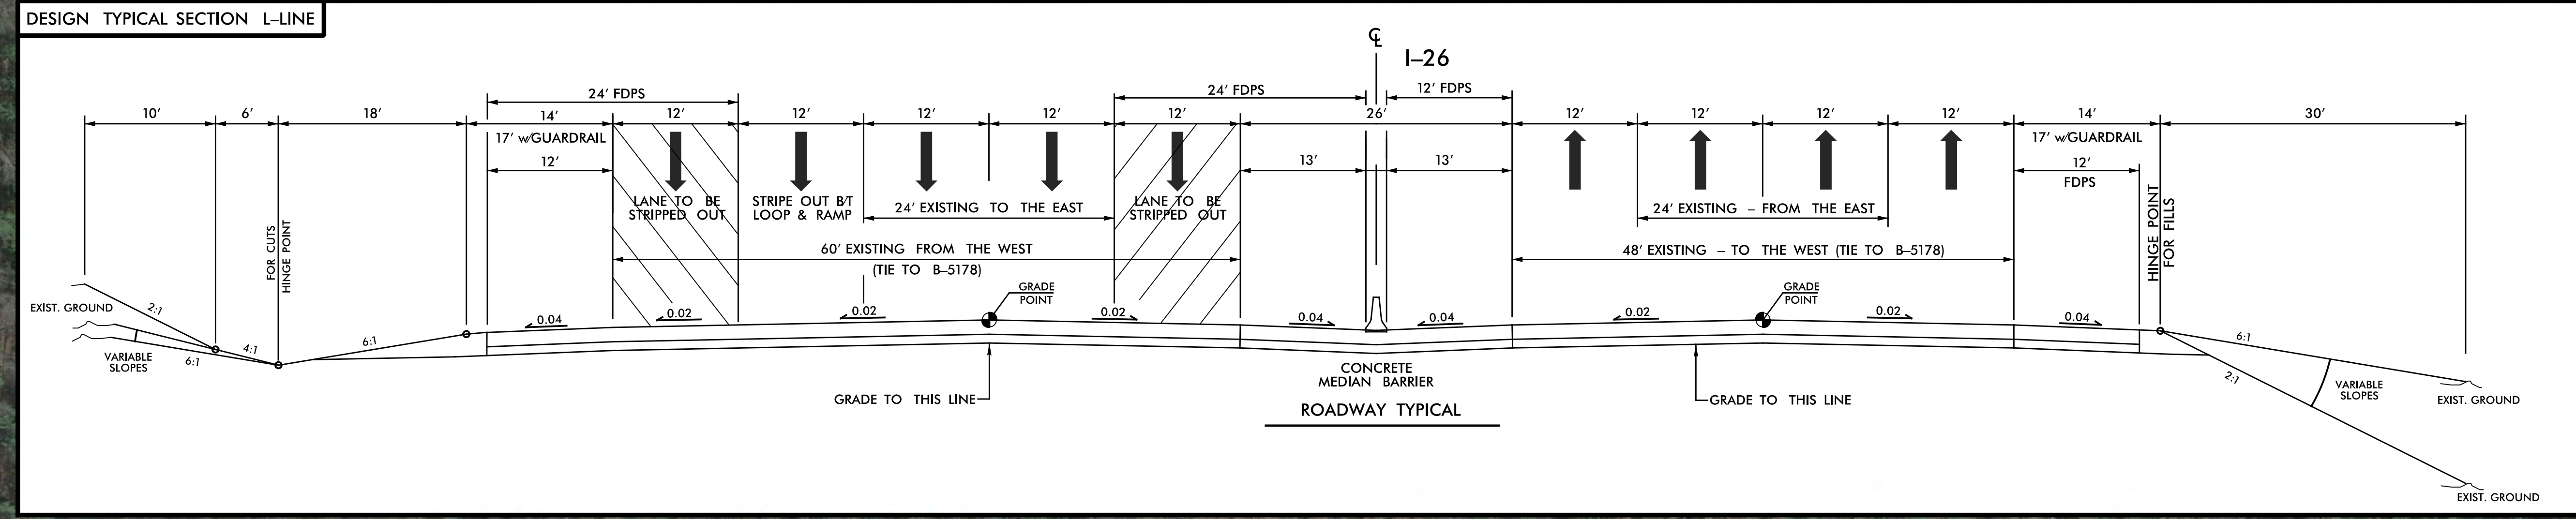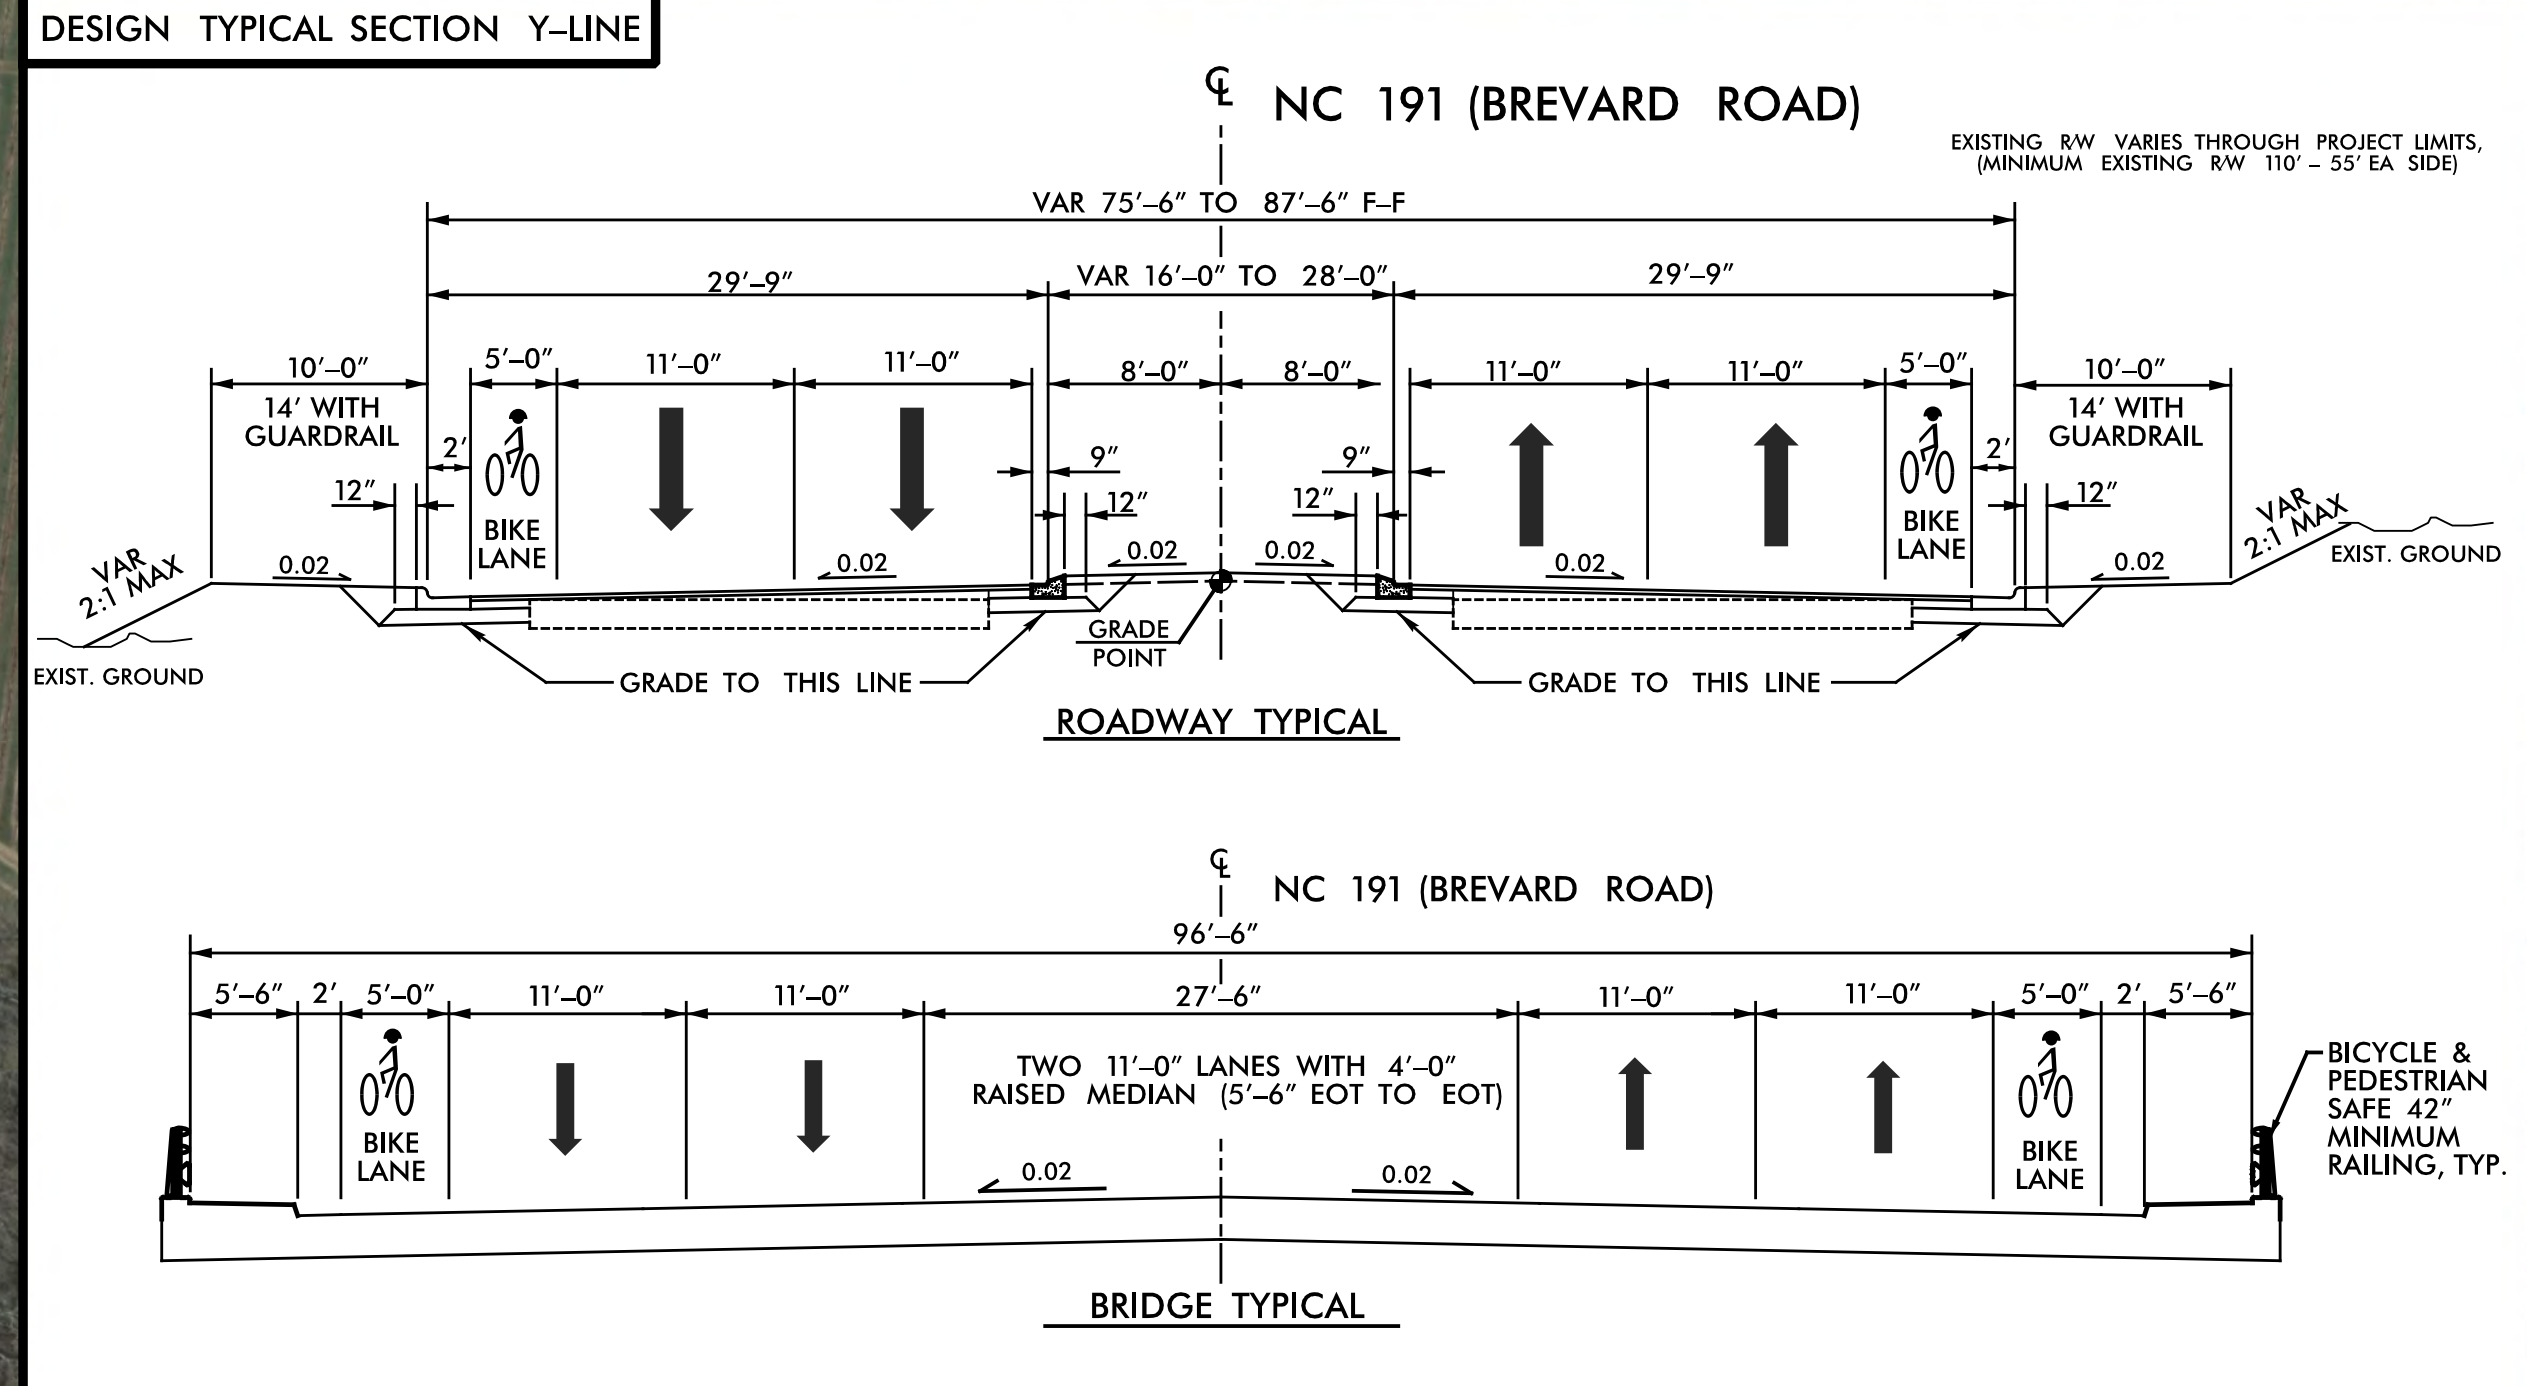

(ENGLISH)

INCOMPLETE PLANS
DO NOT USE FOR R/W ACQUISITION

PRELIMINARY PLANS
DO NOT USE FOR CONSTRUCTION