
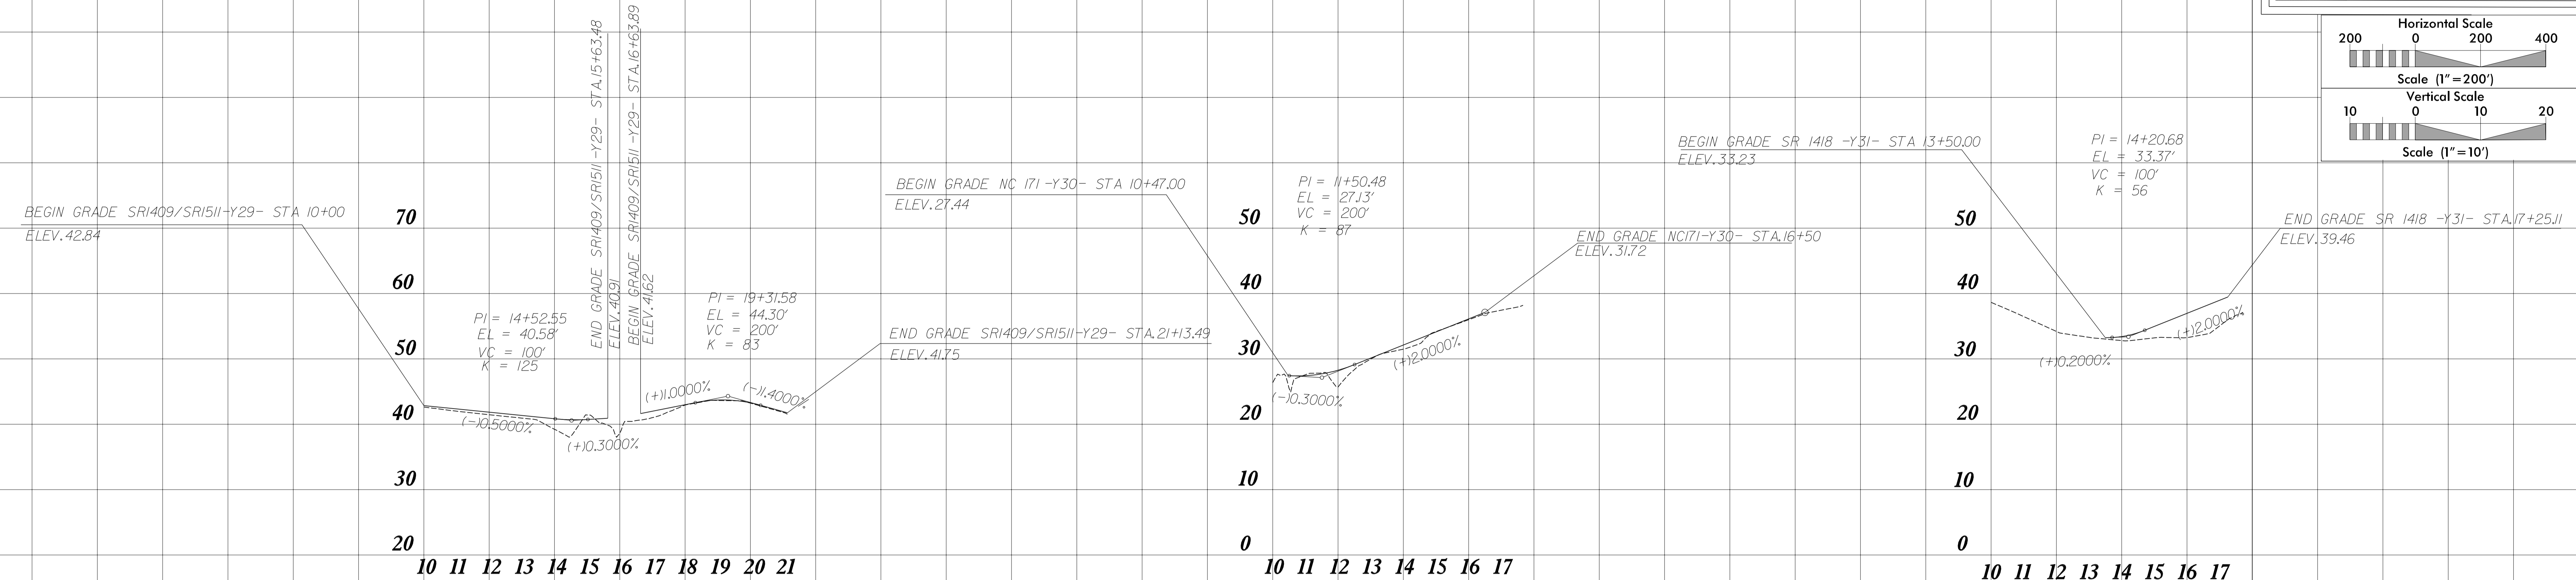


PRELIMINARY PLANS
 DO NOT USE FOR CONSTRUCTION

This information was generated during the planning process. The material is being provided for informational purposes only. The Department assumes no responsibility for its accuracy or completeness.

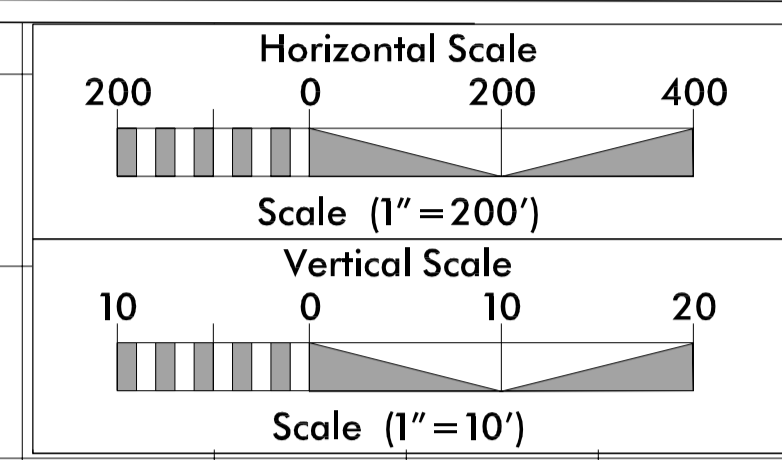

-Y29-
(WHARTON STATION RDMILL RD)


-Y30-
(NC171)

-Y31-
(ROBERSON RD)

End Project -Alt-B- Sta. 800+37.76
Elev. 44.03

80465

81465

 

PRELIMINARY PLANS
 DO NOT USE FOR CONSTRUCTION

This information was generated during the planning process. The material is being provided for informational purposes only. The Department assumes no responsibility for its accuracy or completeness.

ALT-B PROFILE