




TRANSPORTATION CORRIDOR OFFICIAL MAP
R-2536 ASHEBORO SOUTHERN BYPASS
FROM US 64 AT SR 1325 TO EAST OF
SR 2604 IN RANDOLPH COUNTY
SHEET 1 OF 6

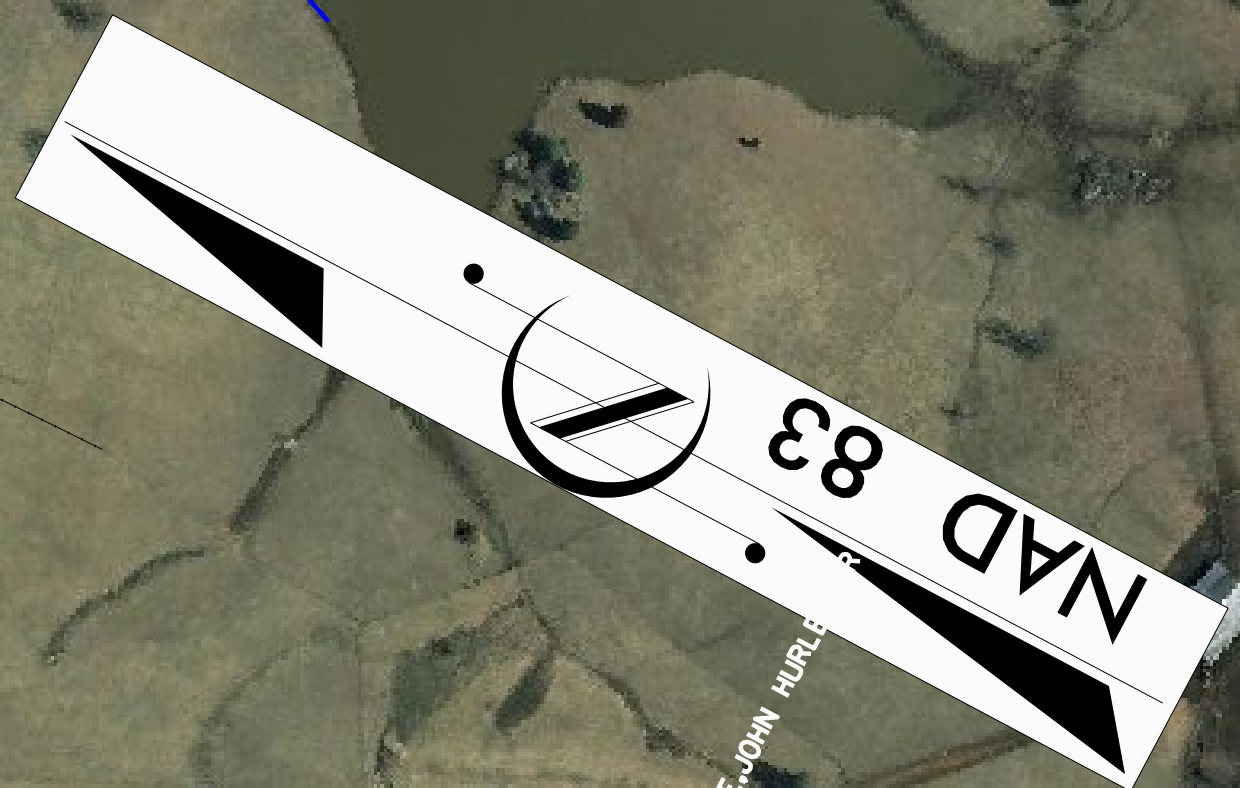


- 1. DALLAS, PATRICK (DALLAS, DEBRA)
- 2. T. T. GRAHAM CONSTRUCTION INC.
- 3. DELU, JERRY L.
- 4. H. L. DELK CONSTRUCTION INC.
- 5. PERCE, ARTHUR F. (PERCE, CYNTHIA M.)
- 6. ARAST, ALI JOHN
- 7. YOUNG, PAUL (YOUNG, JONATHAN T.)
- 8. COLEMAN, B.
- 9. CERTIFIED CONCRETE CORP.
- 10. DAVIS, GLEN ALEN
- 11. BRUELL, STEPHEN RICHARD (BRUELL, JANE C.)
- 12. BRANSON, CHESTER F. HEIRS (BRANSON, OTHERS)
- 13. HIGSON, THLOU DEAN
- 14. H. L. DELK CONSTRUCTION INC.
- 15. LAMBERT, RONALD C.
- 16. HINSHAW, WILLIAM T.
- 17. SCARBOROUGH, ALLEN (SCARBOROUGH, CAROLYN)
- 18. SMITH, JOSE M.
- 19. WILLIAMS, MARTHA C.
- 20. DAVIS, SAMUEL W.
- 21. RICHARDSON, KEVIN EDWARD
- 22. MURRAY, JAMES H. (STRIDER, TOBY D.)
- 23. COMMERCIAL SERVICES INC.
- 24. BRUELL, STEPHEN RICHARD (BRUELL, JANE C.)
- 25. DAVIS, ALVA LEE (DAVIS, BRENDA)
- 26. LUCAS, CARLENE H.
- 27. BURCH, JAMES S.
- 28. DENNIS, ALBERT WAYNE (SHARP, JACK L.)
- 29. MCLEOD, RAY VON (MCLEOD, BRENDA)
- 30. NEWSOME, JAMES (NEWSOME, LUCILLA)
- 31. SKEEN, LINDA W.
- 32. DAVIS, STEVEN R. (DAVIS, BRENDA)
- 33. ROTH, JAMES
- 34. ROTH, JAMES E.
- 35. THOMPSON, JACOB D.
- 36. SMITH, CHRISTOPHER BURRICE
- 37. NORTH CAROLINA DEPARTMENT OF TRANSPORTATION

BEGIN TRANSPORTATION
CORRIDOR MAP R-2536

200' 0' 200' 400'
100'
(ENGLISH)
INCOMPLETE PLANS
DO NOT USE FOR R/W ACQUISITION
PRELIMINARY PLANS
DO NOT USE FOR CONSTRUCTION
MISSION: 4603, DATE: 3-30-99

SECTION A

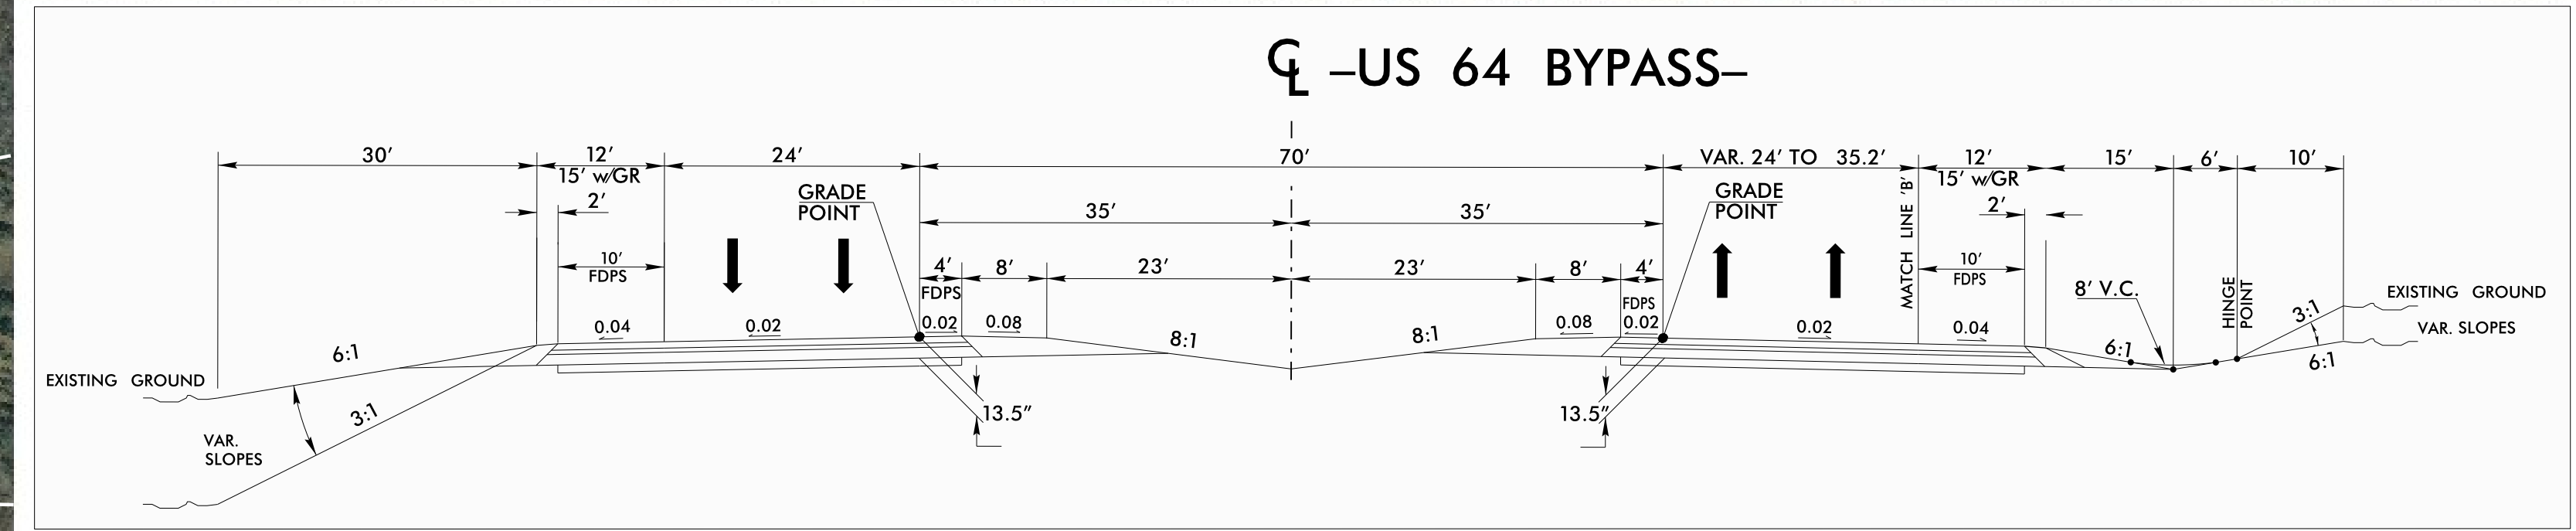

LEGEND

- BUILDINGS
- EXISTING RIGHT OF WAY
- PROPOSED RIGHT OF WAY
- EXISTING ROADWAY
- PROPOSED ROADWAY
- PROPOSED STRUCTURES, ISLAND, CURB AND GUTTER
- PROPOSED CONTROL ACCESS
- EXISTING ROADWAY TO BE REMOVED
- PROPERTY LINES
- LAKES, RIVER, STREAMS AND PONDS
- PROPOSED TEMPORARY DETOUR

200' 0' 200' 400'
100'
(ENGLISH)
INCOMPLETE PLANS
DO NOT USE FOR R/W ACQUISITION
PRELIMINARY PLANS
DO NOT USE FOR CONSTRUCTION
MISSION: 4603, DATE: 3-30-99

WATCHLINE TO SHEET 2