


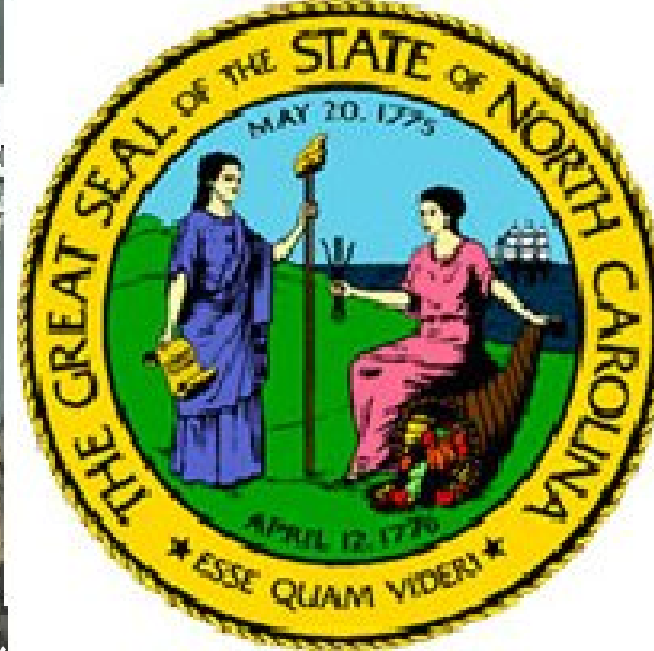


TRANSPORTATION CORRIDOR OFFICIAL MAP
R-2536 ASHEBORO SOUTHERN BYPASS
FROM US 64 AT SR 1325 TO EAST OF
SR 2604 IN RANDOLPH COUNTY
SHEET 2 OF 6




MATCHLINE TO SHEET 3

MATCHLINE TO SHEET 1

 

200' 0' 200' 400'
100'
(ENGLISH)
INCOMPLETE PLANS
DO NOT USE FOR R/W ACQUISITION
PRELIMINARY PLANS
DO NOT USE FOR CONSTRUCTION
MISSION: 4603. DATE: 3-30-99

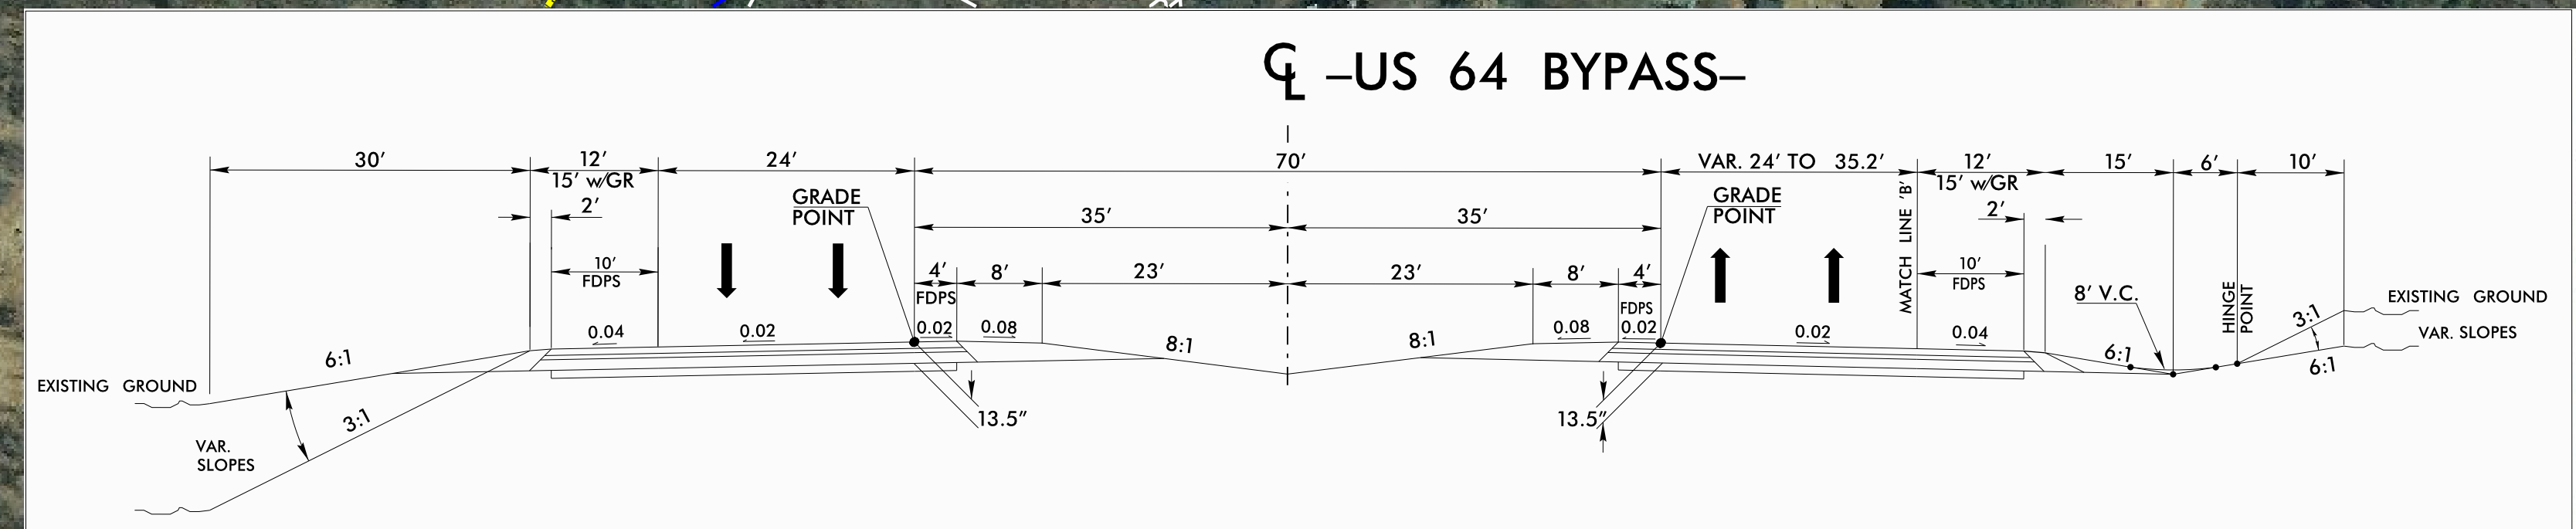

LEGEND

- BUILDINGS
- EXISTING RIGHT OF WAY
- PROPOSED RIGHT OF WAY
- EXISTING ROADWAY
- PROPOSED ROADWAY
- PROPOSED STRUCTURES, ISLAND, CURB AND GUTTER
- PROPOSED CONTROL ACCESS
- EXISTING ROADWAY TO BE REMOVED
- PROPERTY LINES
- LAKES, RIVER, STREAMS AND PONDS
- PROPOSED TEMPORARY DETOUR

- 420 BAKER, DANIEL L (BAKER, SAMANTHA K)
- 421 POOLE, LARRY M (POOLE, KATHY A)
- 422 THORNBURG, HARRIS L (THORNBURG, MARY B)
- 423 BEAN, JOHN WESLEY JR (BEAN, MARGY)
- 424 GADDIS, THOMAS MICHAEL (SHERIDAN, JOE)
- 425 RANDOLPH BAPTIST ASSOCIATION INC
- 426 BIGGERS, MARTHA A
- 427 OWENS, JONATHAN (OWENS, JAYLA R)
- 428 BRILES, DWAN (BRILES, DOLORIS)
- 429 JOHN WESLEY COLLEGE INC
- 430 HIGGINS, THOMAS DEAN
- 431 MCCracken, THERESA L
- 432 ALLMONTER, L (ALLMONTER, SHEILA P)
- 433 NORTH CAROLINA DEPARTMENT OF TRANSPORTATION
- 434 GREENE, JESSIE L (GREENE, EVA C)
- 435 COOK, LARRY (COOK, AMBERLY H)
- 436 BRASWELL, MARK T
- 437 LILLY, ENDA
- 438 OWENS, JAMES STEVEN (OWENS, MELINDA)
- 439 SHAW, JOLA MAE BROWER
- 440 ALLMONTER, L (ALLMONTER, NORMA U)
- 441 LAMBERT, SCOTTY D
- 442 PARK, GREGORY ALAN (PARK, MEGAN SWAN)
- 443 CITY OF ASHEBORO
- 444 BINGHAM, STANLEY W (BINGHAM, STEVEN T)
- 445 BROWERS, WESLEYAN MEMORIAL CHURCH
- 446 GARNER, GERALDINE DORHAM
- 447 GARNER, DENNIS MICHAEL
- 448 BLANKENSHIP, WILLIAM R (BLANKENSHIP, JERRIE D)

200' 0' 200' 400'
100'
(ENGLISH)
INCOMPLETE PLANS
DO NOT USE FOR R/W ACQUISITION
PRELIMINARY PLANS
DO NOT USE FOR CONSTRUCTION
MISSION: 4603. DATE: 3-30-99