





TRANSPORTATION CORRIDOR OFFICIAL MAP



R-2536 ASHEBORO SOUTHERN BYPASS

FROM US 64 AT SR 1325 TO EAST OF
SR 2604 IN RANDOLPH COUNTY

SHEET 4 OF 6

 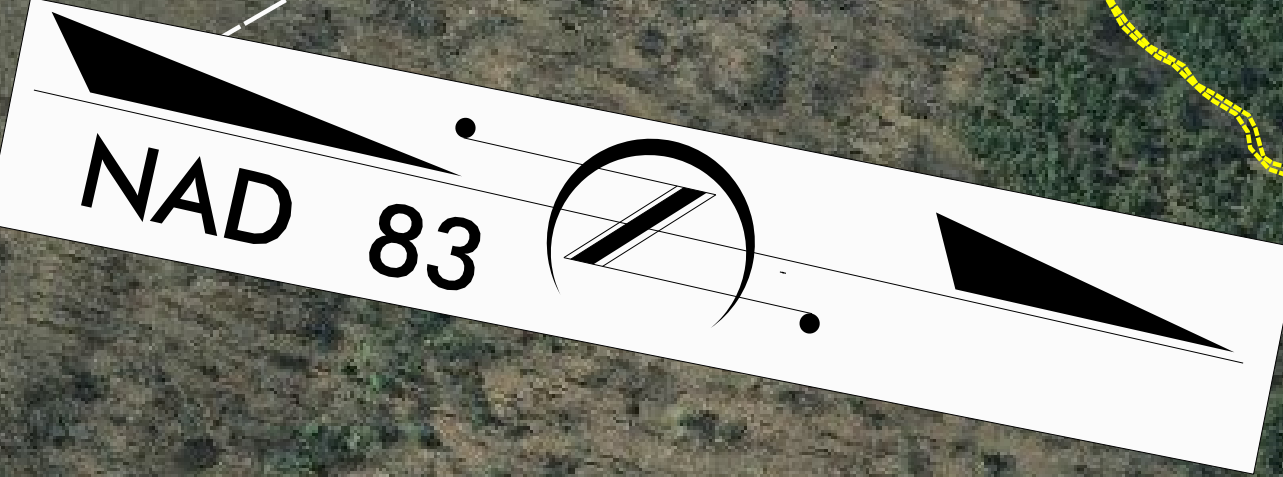

200' 0' 200' 400'
100'
(ENGLISH)
INCOMPLETE PLANS
DO NOT USE FOR CONSTRUCTION
PRELIMINARY PLANS
DO NOT USE FOR CONSTRUCTION
MISSION: 4603. DATE: 3-30-99

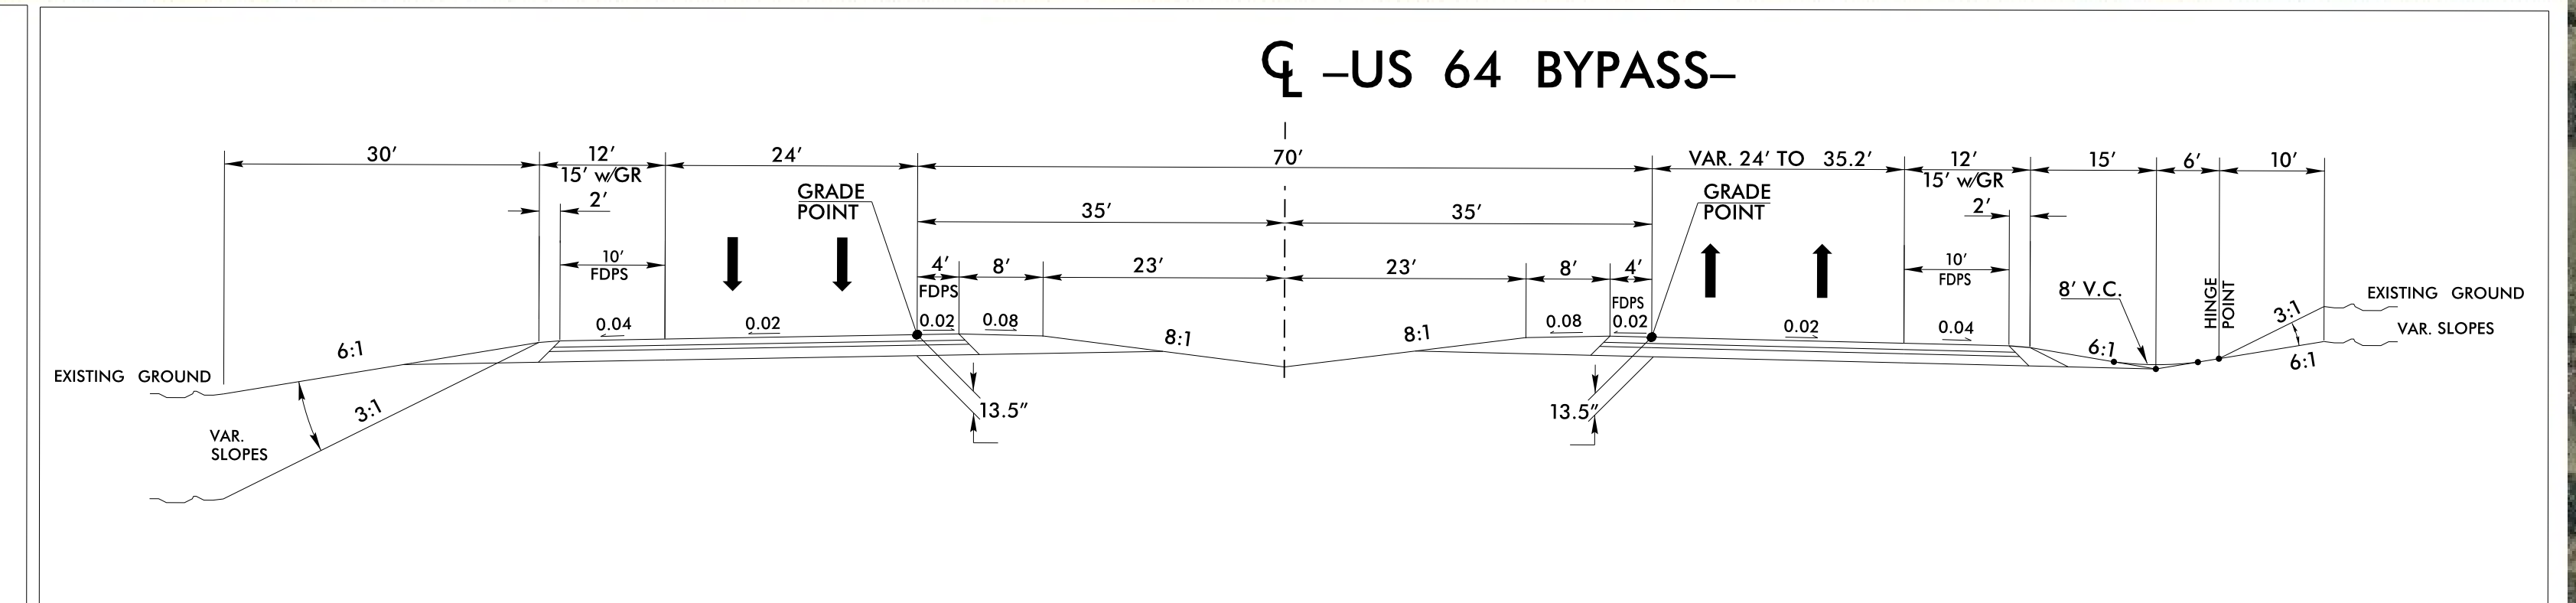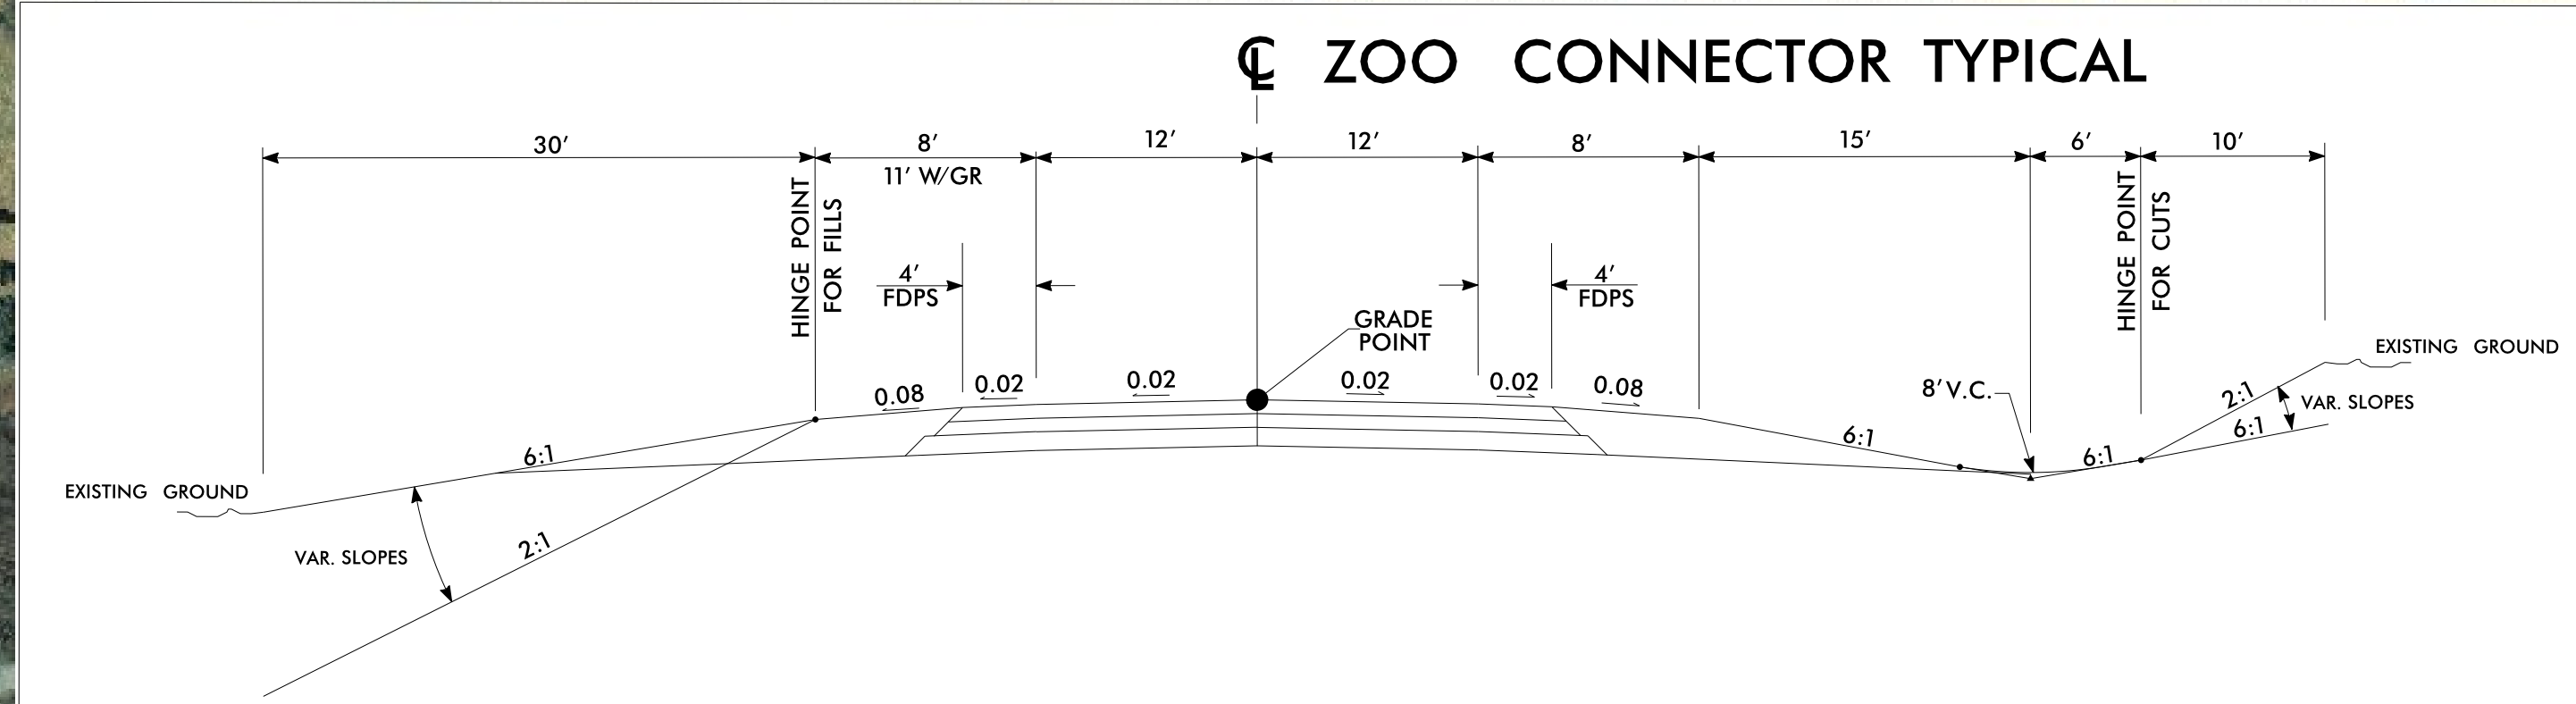

- ### LEGEND
- BUILDINGS
 - EXISTING RIGHT OF WAY
 - PROPOSED RIGHT OF WAY
 - EXISTING ROADWAY
 - PROPOSED ROADWAY
 - PROPOSED STRUCTURES, ISLAND, CURB AND GUTTER
 - PROPOSED CONTROL ACCESS
 - EXISTING ROADWAY TO BE REMOVED
 - PROPERTY LINES
 - LAKES, RIVER, STREAMS AND PONDS
 - PROPOSED TEMPORARY DETOUR

- VAUGHN, CLARIS H
- RHA HEALTH SERVICES INC
- SHELTON, JAMES P
- BRASWELL, GERALD E
- HOOKER, WAYNE (HOOKER, BRENDA)
- DEBERRY, MARY
- CAGLE, EFFREY SCOTT (CAGLE, TERESA W)
- WRIGHT, BOBBY H JR (WRIGHT, JULIE W)
- WILLIAMS, WARREN T (WILLIAMS, DANE PI)
- BLACKWELL, DAVID D
- MUSSEY, BRADLEY T (MUSSEY, ROSIE A)
- WILLIAMS, EVA
- RICHES, INC & OTHERS
- GREENE, FURMAN RAY JR
- PATTERSON, OSCAR
- FREEMAN, DONALD GENE (FREEMAN, BETTY L)
- WILLIAMS, JERRY W (WILLIAMS, SANDRA H)
- MILLER, KAREN RICHARDSON
- CHALFORD, JENNIFER J
- WILSON, LINDA C
- STALEY, DONNA L (STALEY, JENNIFER H)
- COOPER, DAVID OSCAR JR (COOPER, JENNIFER A)
- BRIMM, DAVID (BRIMM, JEWELL H)
- BRIMM, DAVID (BRIMM, JEWELL H)
- LEAH, JERRY HERBERT (LEAH, JUDITH EMMA)
- MOORE, R (MOORE, CLARA)
- MORAN, WAYNE P
- HUNT, JERRY R (HUNT, JENNIE H)
- THOMAS, MARY
- SINGLETARY, CHRISTOPHER (SINGLETARY, HEATHER)
- STALEY, JAMES P (STALEY, VERA HUGHES)
- CALLCUTT, BIRTH C
- HARRELSON, ALICE (HARRELSON, CLARENCE)
- FOSTER, MARGARET FAYE
- ROBBINS, DUKE (ROBBINS, ANDREA S)
- JOYCE, TONY LEE (JOYCE, JAMBERLY)
- CATOE, MARY H
- HILL, PATRICIA
- JENNINGS, LOS HILL
- WILLIAMS, DOUGLAS (WILLIAMS, REBECCA H)
- MILLER, DAVID G (MILLER, DEAN)
- MARTIN, LINDA C (MARTIN, DEBORAH G)
- TRIANGLE PARK ASSOCIATES
- GARNER, ANDREW E (GARNER, OTHERS)
- CALLCUTT, JERRY H (CALLCUTT, JOZELL K)

200' 0' 200' 400'
100'
(ENGLISH)
INCOMPLETE PLANS
DO NOT USE FOR CONSTRUCTION
PRELIMINARY PLANS
DO NOT USE FOR CONSTRUCTION
MISSION: 4603. DATE: 3-30-99