




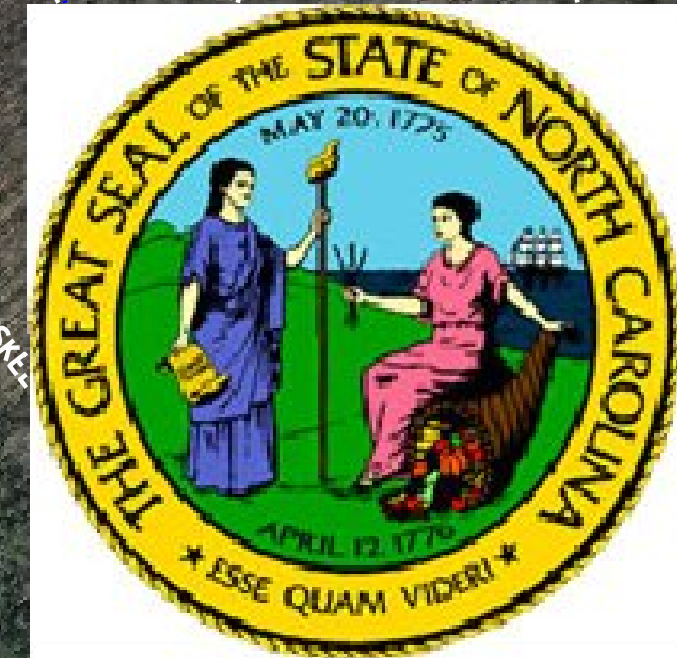

TRANSPORTATION CORRIDOR OFFICIAL MAP
R-2536 ASHEBORO SOUTHERN BYPASS
FROM US 64 AT SR 1325 TO EAST OF
SR 2604 IN RANDOLPH COUNTY
SHEET 5 OF 6

 

200' 0' 200' 400'
100'
(ENGLISH)
INCOMPLETE PLANS
DO NOT USE FOR R/W ACQUISITION
PRELIMINARY PLANS
DO NOT USE FOR CONSTRUCTION
MISSION: 4603, DATE: 3-30-99

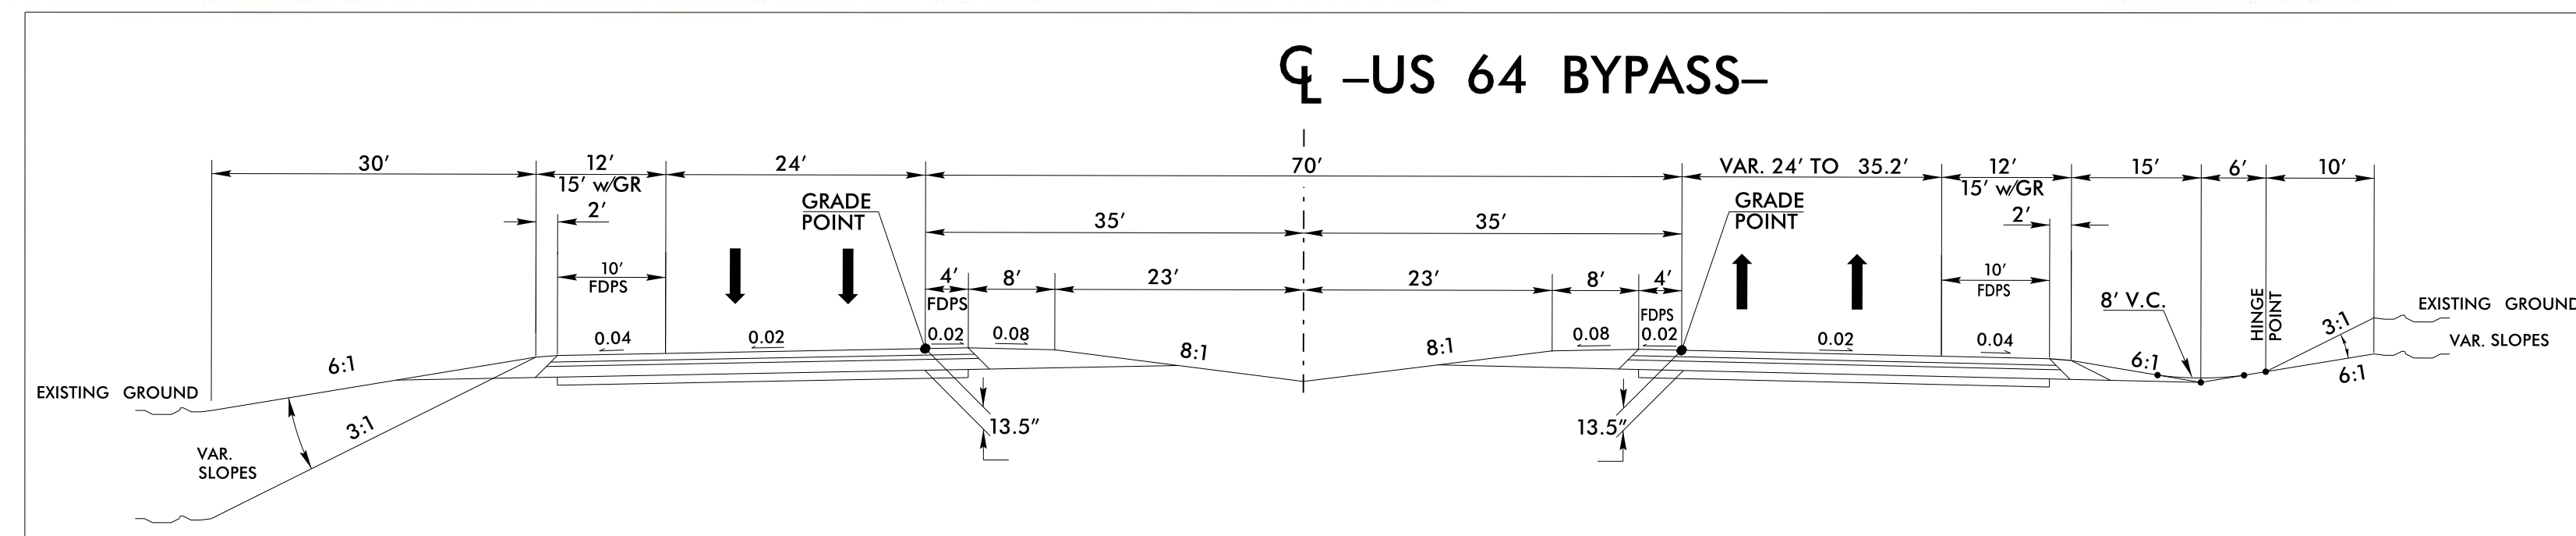

- LEGEND**
- BUILDINGS
 - EXISTING RIGHT OF WAY
 - PROPOSED RIGHT OF WAY
 - EXISTING ROADWAY
 - PROPOSED ROADWAY
 - PROPOSED STRUCTURES, ISLAND, CURB AND GUTTER
 - PROPOSED CONTROL ACCESS
 - EXISTING ROADWAY TO BE REMOVED
 - PROPERTY LINES
 - LAKES, RIVER, STREAMS AND PONDS
 - PROPOSED TEMPORARY DETOUR

- 4230 HUNT, RICHARD MARK HUNT, PHILLIS VONCANNON
- 4231 LUCK, DANIELLE N
- 4232 BYRD, TEENA LYNN
- 4233 REGALBUTO, SAMMY REGALBUTO, SHAWN T
- 4234 DALOW, KEARL R
- 4235 RISHER, DAWN
- 4236 HIGGINS, JOHN R HIGGINS, MICHELLE W
- 4237 DAVIDSON & NORRIS RENTALS, LLC
- 4238 BENNINGER, JACQUELINE T JR BENNINGER, JACQUELINE M
- 4239 WILSON, SUSAN E WILSON, TRAMPAS O
- 4240 TROLLINGER, GEORGE T
- 4241 SWANN, NANCY R
- 4242 CARROLL, LOGAN D CARROLL, LAMAR E
- 4243 GALE, SCHEMPT J
- 4244 SMITH, FREDERICK C SMITH, DOROTHY J
- 4245 HARTLEY, ALTON E HARTLEY, KAY E
- 4246 HARRIS, JAMES L
- 4247 ELCH, BARRY WELCH, TAMARA
- 4248 MOORE, CARLTON B JR
- 4249 COX, ALFRED BARRETT COX, DORIS JACQUELINE
- 4250 HOUSTON, ROSS HOUSTON, WENDY
- 4251 CHALAS, JOEL ALBERTO
- 4252 BEANE, JOSEPH F BEANE, NOLA
- 4253 CRATFERN, JAMES A CRATFERN, JAMES A
- 4254 LONG, SHERILL LONG, CYNTHIA D
- 4255 LAMB, DAVID HENRY
- 4256 HANCOCK, GLENNE H
- 4257 DAVIDSON, ANTHONY L JR
- 4258 SALLEY, JAMES H SALLEY, REBECCA L
- 4259 JONES, ROGER DALE JONES, SHELBA
- 4260 CASTILLO, ALFREDO MENDEZ, ALFREDO
- 4261 GRANT, JESSE W GRANT, REBECCA L
- 4262 LEE, TAMMY RAY LEE, BRENDA H
- 4263 YORK, KENNY R YORK, DEBRA S
- 4264 WELSH, ROBERT LEE
- 4265 HALL, DAVID C
- 4266 BROWN, RUBY W
- 4267 THIGMON, BRUCE THIGMON, DORIS
- 4268 BATES, STEVE D JR BATES, TAMMY D
- 4269 WEAVER, JAMES W WEAVER, JESSIE MAE
- 4270 STEVEN, HARRELL
- 4271 LIVENGOOD, NORMAN LEE SR LIVENGOOD, MARIE R

200' 0' 200' 400'
100'
(ENGLISH)
INCOMPLETE PLANS
DO NOT USE FOR R/W ACQUISITION
PRELIMINARY PLANS
DO NOT USE FOR CONSTRUCTION
MISSION: 4603, DATE: 3-30-99