
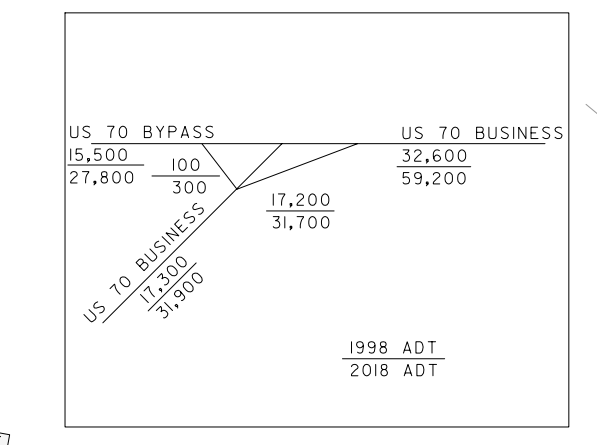



DESIGN PUBLIC HEARING/
CORRIDOR PROTECTION MAP
PROJECT 8.T330801 (R-2554)
F.A. PROJECT F-56-2(28)
WAYNE AND LENOIR COUNTIES
US 70 GOLDSBORO BYPASS FROM
SR 1237 TO SR 1323
ROLL 4 OF 4

state seal
ncdot seal

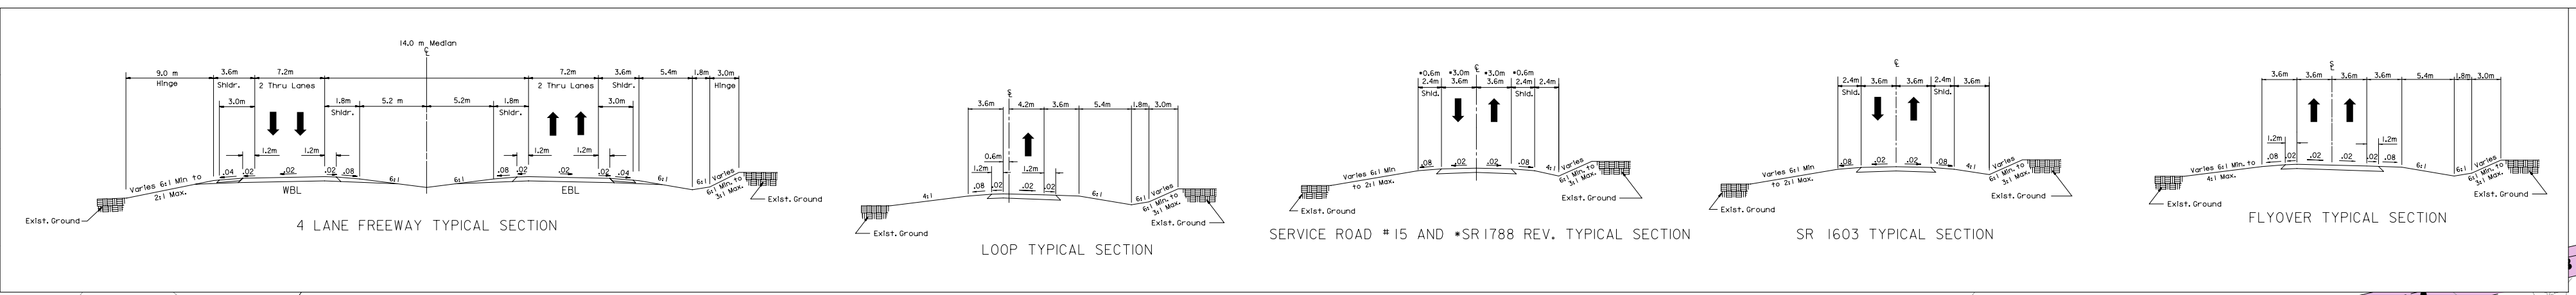

End State Project No. 8.T330801
F.A. PROJECT F-56-2(28)
T.I.P. No. R-2554



EXISTING US 70
&
NC 903
INTERCHANGE

 

- 1. ROBERT WIDING & WIFE
- 2. JAMES PARKS & WIFE
- 3. BRIAN WILLIAM SMITH
- 4. EDIE LEE HAYD & WIFE
- 5. JOHN F. KONEGAY
- 6. MELTON D. SMITH
- 7. HOLLYHILL BEST CHURCH
- 8. HOLLYHILL DISCIPLES
- 9. ROLAND A. TAYLOR
- 10. PAULINE T. LUTON
- 11. CHAS. EDWARD BROOKS & WIFE
- 12. SHERBY JEAN BURDEN
- 13. EVERLYN WARD STALLS
- 14. ETHEL WAE SMITH
- 15. CAROLYN TABORN SMITH
- 16. THEODORE H. BARKER JR.
- 17. JOSEPH L. ADAMS
- 18. ARTINIA DRISCOLL HERS
- 19. LINDSEY SUMMERS
- 20. EZEEL SUTTON
- 21. JONNYAN
- 22. MARCELLA HOLLOMAN
- 23. DAVID E. REAVER & WIFE
- 24. ROBERT HARRIS & WIFE
- 25. ETHEL W. GARRIS
- 26. FORK TWP. SANITARY DISTRICT
- 27. BILLY BRITT THOMAS
- 28. ETHEL W. GARRIS
- 29. CAROLINA POWER & LIGHT
- 30. WILLIAM L. BURTON JR.
- 31. ROLAND A. TAYLOR
- 32. MICHAEL SUTTON & TERESA
- 33. LEONARD JONES JR. & WIFE
- 34. BLAINE WOODROW HILL
- 35. CURTIS ALAN DAVIS
- 36. JAMES E. WILSON JR.
- 37. CHRISTOPHER G. BURKETT & WIFE
- 38. FRANKLIN J. DIXON & WIFE
- 39. LUCY ANNINGS
- 40. WAYNE HORACE CARLISLE
- 41. JOSEPH L. ADAMS
- 42. LINDSEY SUMMERS
- 43. KENNETH J. JOY BEST
- 44. EDWIN L. MEIER & WIFE
- 45. LUTHER MELVIN CRATT & WIFE
- 46. KARRILL HARDY & LUCY SMITH
- 47. JERRILL EDWARDS
- 48. THOMAS UZZELL & WIFE
- 49. ERNEST GARRIS
- 50. JOHN WILLIAM GARRIS
- 51. MAURICE C. WITFIELD
- 52. JAMES JONES & WIFE
- 53. BLAINE WOODROW HILL
- 54. JAMES L. WILLIAMS
- 55. EARNIN WAC & ALTHEA WITFIELD
- 56. JAMES W. LEWIS & ANNE
- 57. THEODORE H. BARKER JR.
- 58. WAYNE HORACE CARLISLE
- 59. JOSEPH L. ADAMS
- 60. LINDSEY SUMMERS
- 61. KENNETH J. JOY BEST
- 62. TOMMY & SUEAN JEFFERS
- 63. RANDOLPH ATKINSON JR.
- 64. CALVIN HOLLOWAY & SHARON
- 65. KARRILL HARDY & LUCY SMITH
- 66. MARTHA MORRIS
- 67. THOMAS UZZELL & WIFE
- 68. THEODORE TLOMAN & HAZEL
- 69. FORK TWP. SANITARY DISTRICT
- 70. PEGGY HARRIS
- 71. FORK TWP. SANITARY DISTRICT

- 1. BUILDINGS
- 2. EXISTING RIGHT OF WAY
- 3. PROPOSED RIGHT OF WAY
- 4. PROPOSED RIGHT OF WAY
- 5. ALL EASEMENTS
- 6. EXISTING ROADWAY
- 7. EXISTING ROADWAY TO BE REMOVED
- 8. EXISTING ROADWAY TO BE RESURFACED
- 9. PROPOSED ROADWAY
- 10. PROPOSED US 117 (R-1030A ROADWAY)
- 11. TEMPORARY ROADWAY / DETOURS
- 12. PROPOSED STRUCTURES, ISLAND, CURB AND GUTTER
- 13. EXISTING STRUCTURES, ISLAND, CURB AND GUTTER TO BE RETAINED
- 14. WETLANDS
- 15. RAILROADS
- 16. RAILROAD RIGHT OF WAY
- 17. UTILITY EASEMENT
- 18. CEASEMENTS
- 19. PROPOSED CONTROL OF ACCESS
- 20. FUTURE ADT
- 21. PROPOSED TRAFFIC SIGNALS

- 1. BUILDINGS
- 2. EXISTING RIGHT OF WAY
- 3. PROPOSED US 117 (R-1030A RIGHT-OF-WAY)
- 4. PROPOSED RIGHT OF WAY
- 5. ALL EASEMENTS
- 6. EXISTING ROADWAY
- 7. EXISTING ROADWAY TO BE REMOVED
- 8. EXISTING ROADWAY TO BE RESURFACED
- 9. PROPOSED ROADWAY
- 10. PROPOSED US 117 (R-1030A ROADWAY)
- 11. TEMPORARY ROADWAY / DETOURS
- 12. PROPOSED STRUCTURES, ISLAND, CURB AND GUTTER
- 13. EXISTING STRUCTURES, ISLAND, CURB AND GUTTER TO BE RETAINED
- 14. WETLANDS
- 15. RAILROADS
- 16. RAILROAD RIGHT OF WAY
- 17. UTILITY EASEMENT
- 18. CEASEMENTS
- 19. PROPOSED CONTROL OF ACCESS
- 20. FUTURE ADT
- 21. PROPOSED TRAFFIC SIGNALS

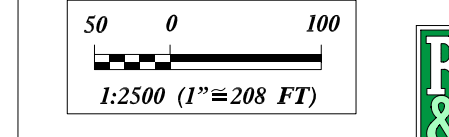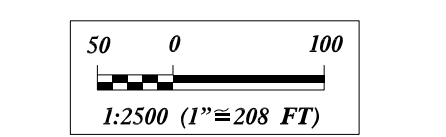

RUMMEL, KLEPPER & KAHL, LLP
consulting engineers
RALEIGH, NORTH CAROLINA

RUMMEL, KLEPPER & KAHL, LLP
consulting engineers
RALEIGH, NORTH CAROLINA