






COMBINED PUBLIC HEARING MAP
STIP PROJECT U-2800 [WBS NO. 34858.1.1 / F.A. PROJECT NO. STP - 2601(1)]
STIP PROJECT U-4734 [WBS NO. 36600.1.2 / F.A. PROJECT NO. STP - 2601(3)]
FORSYTH COUNTY
FROM SR 4319 (INDUSTRIAL PARK DRIVE)
TO NC 150 (NORTH MAIN STREET)
ROLL 3 OF 3

 



PROPERTY OWNERS	
7	TOWN OF KERNERSVILLE
8	NED AND BARBARA BULL
9	JOYCE SWENSON
10	STEPHEN AND CYNTHIA MURDOCK
11	JAMES FRANCES DESPAIN
12	OTTO SCHRADER
13	D EMMETT & JANE ELLIS
14	LARRY CALLAHAN
15	DRAYTON TECHNOLOGY INVESTMENTS
16	SHERILYN DOUB
17	EUGENE WALSER
18	A E & SHIRLEY WALSER
19	MAURO & KATHERINE RUGGIERI
20	SALVATORE T. INTERLANDI
21	SALVATORE T. INTERLANDI
22	FRANKLIN & JENNIFER BLACK
23	KEVIN & RONNA ADAMS
24	ROBERT AND LOUISA LAUVER
25	INTERLANDI JOINT VENTURES
26	FRED & EDITH ANDERSON

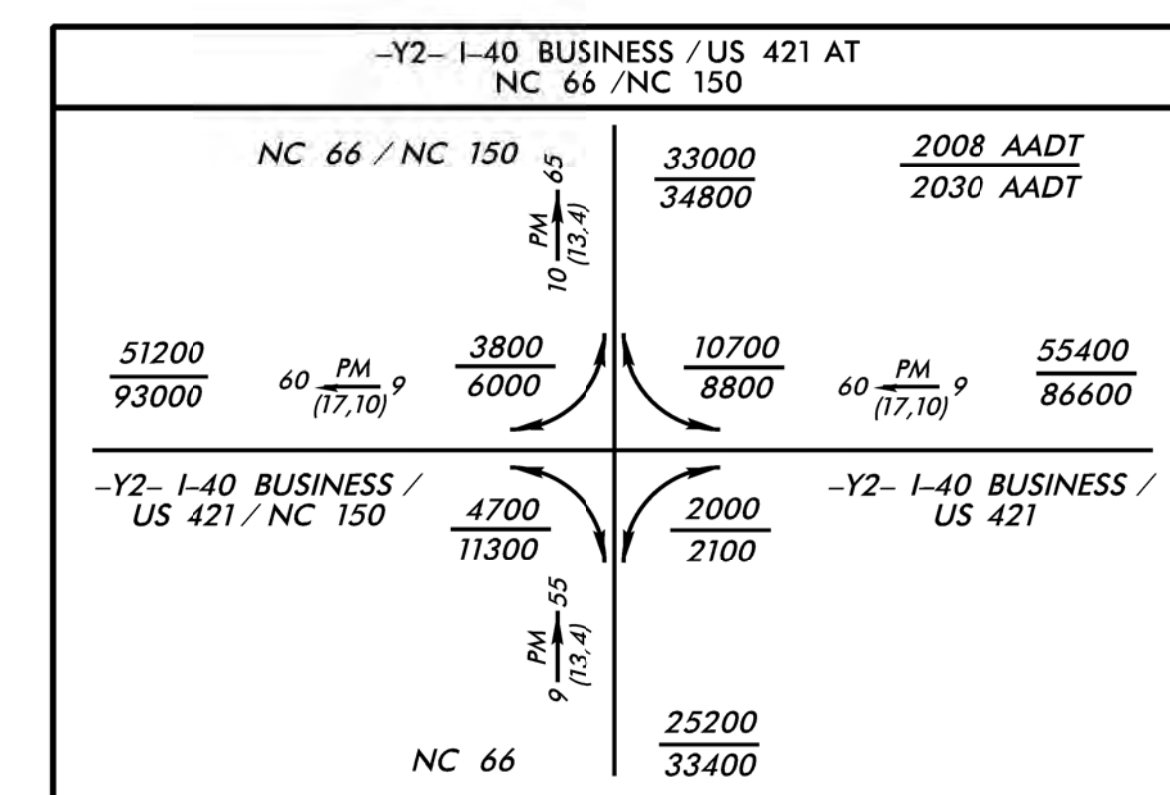

PRELIMINARY PLANS	
DO NOT USE FOR CONSTRUCTION	
DESIGN DATA: -Y2- I-40 BUSINESS / US 421	
Functional Class.	= Freeway
Design Speed	= 60 mph
Max. Superelev.	= 0.08
ORTHO PHOTO DATA	
Flight Mission	= M-6854
Flight Date	= 08-03-20

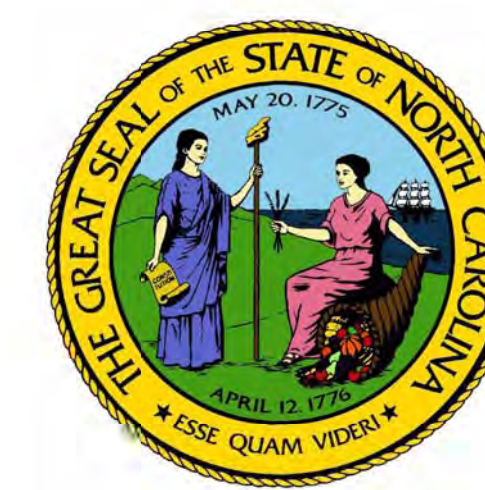

COMBINED PUBLIC HEARING MAP
STIP PROJECT U-2800 [WBS NO. 34858.1.1 / F.A. PROJECT NO. STP - 2601(1)]
STIP PROJECT U-4734 [WBS NO. 36600.1.2 / F.A. PROJECT NO. STP - 2601(3)]
FORSYTH COUNTY
FROM SR 4319 (INDUSTRIAL PARK DRIVE)
TO NC 150 (NORTH MAIN STREET)

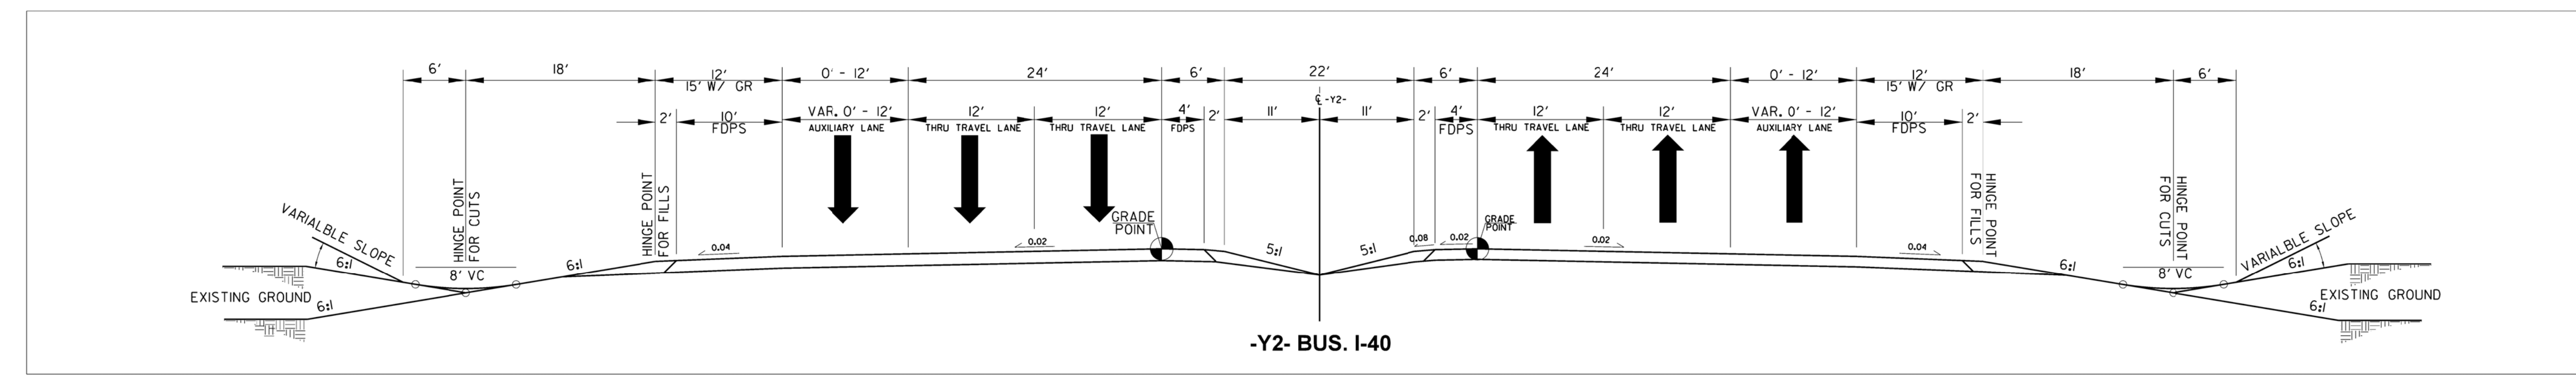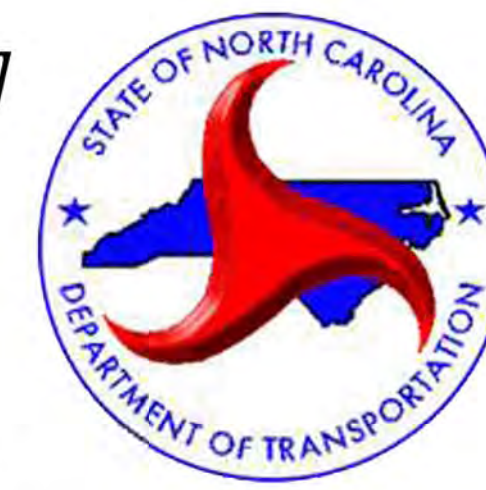

COMBINED PUBLIC HEARING MAP
STIP PROJECT U-2800 [WBS NO. 34858.1.1 / F.A. PROJECT NO. STP - 2601(1)]
STIP PROJECT U-4734 [WBS NO. 36600.1.2 / F.A. PROJECT NO. STP - 2601(3)]
FORSYTH COUNTY
FROM SR 2601 (MACY GROVE ROAD)
TO SR 4319 (INDUSTRIAL PARK DRIVE)
TO NC 150 (NORTH MAIN STREET)
ROLL 3 OF 3

