

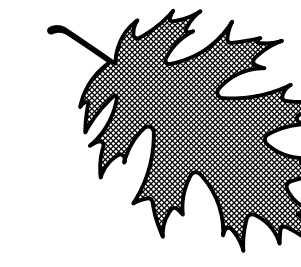


HIGHWAY LANDSCAPE DEVELOPMENT PROJECT

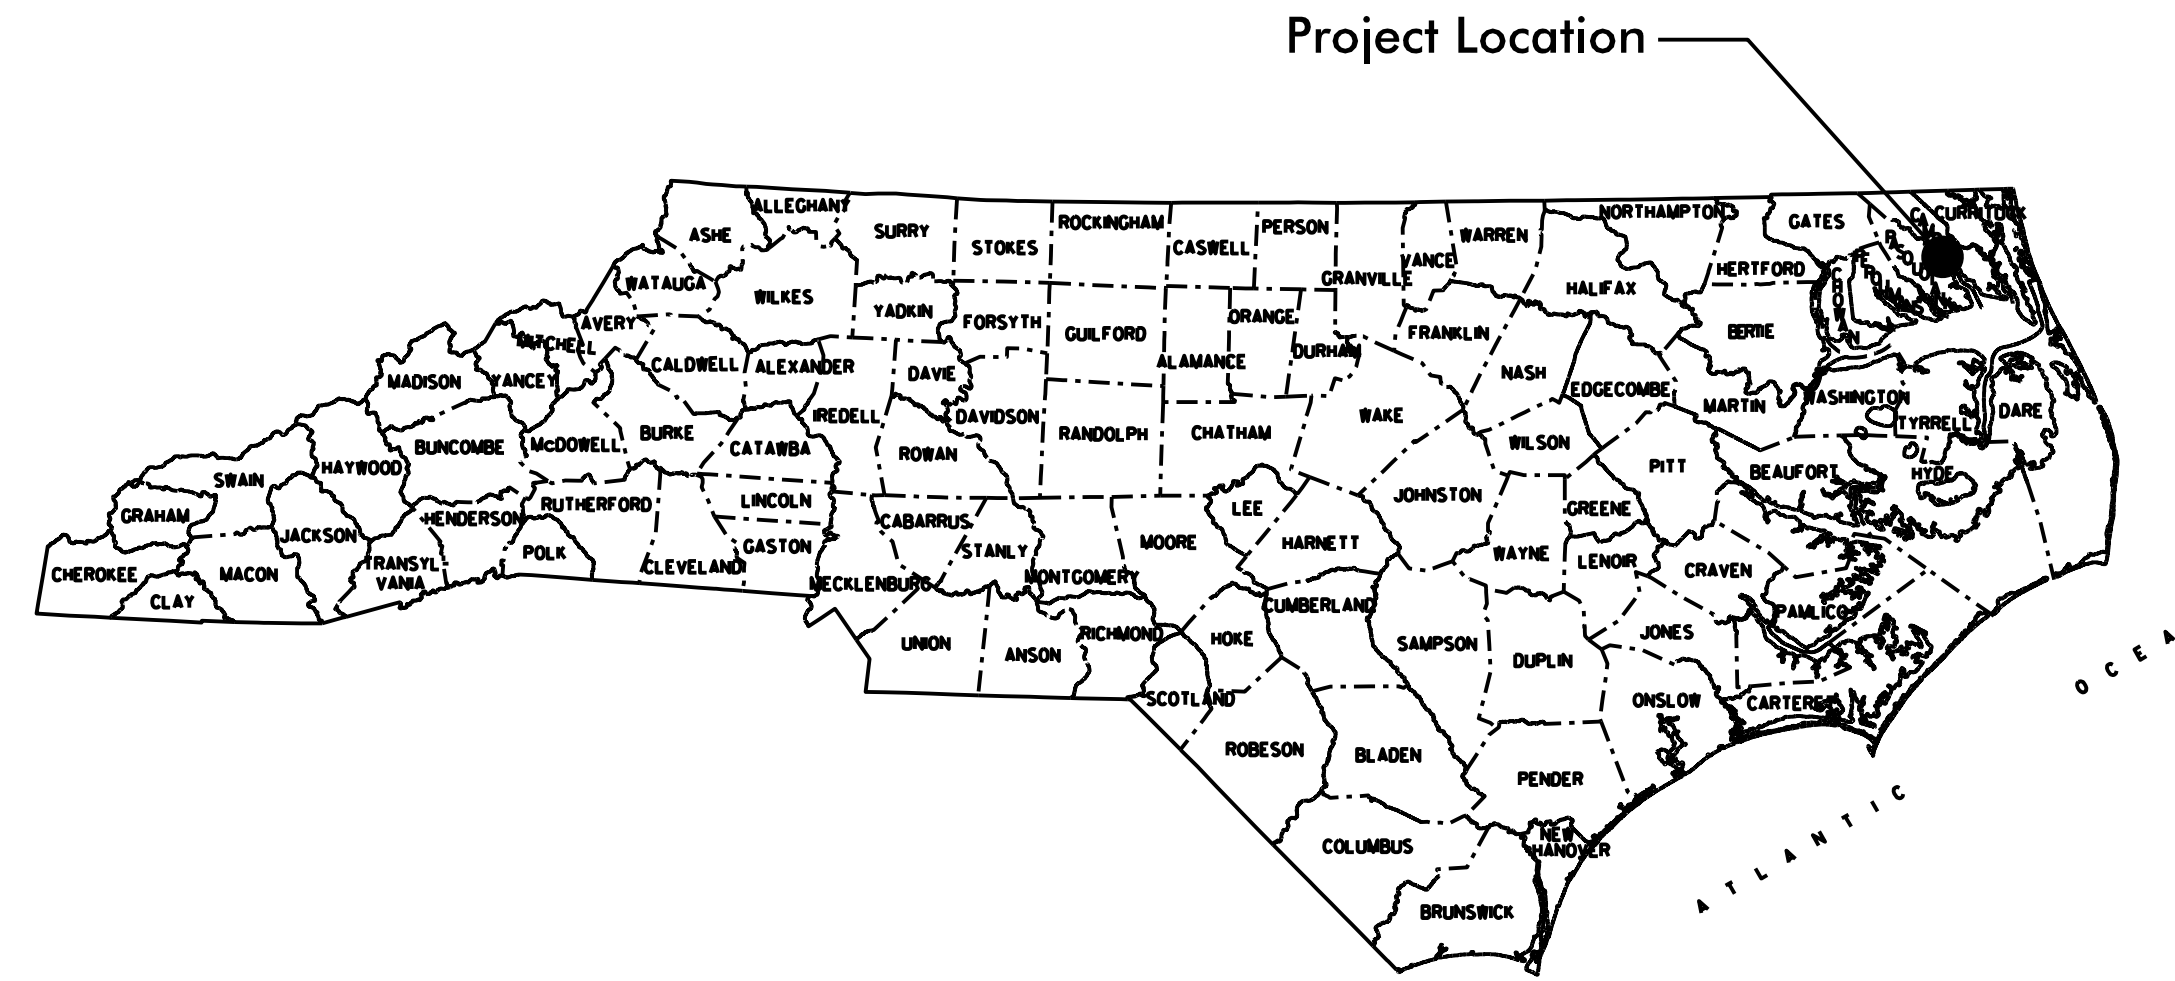

T.I.P. #	STATE PROJECT W.B.S. #	SHEET #	SHEET # TOTAL
R-2414B(L)	43534.1.1	L1	16
FED. PROJ. #	DESCRIPTION		DIVISION
-	TIP		1

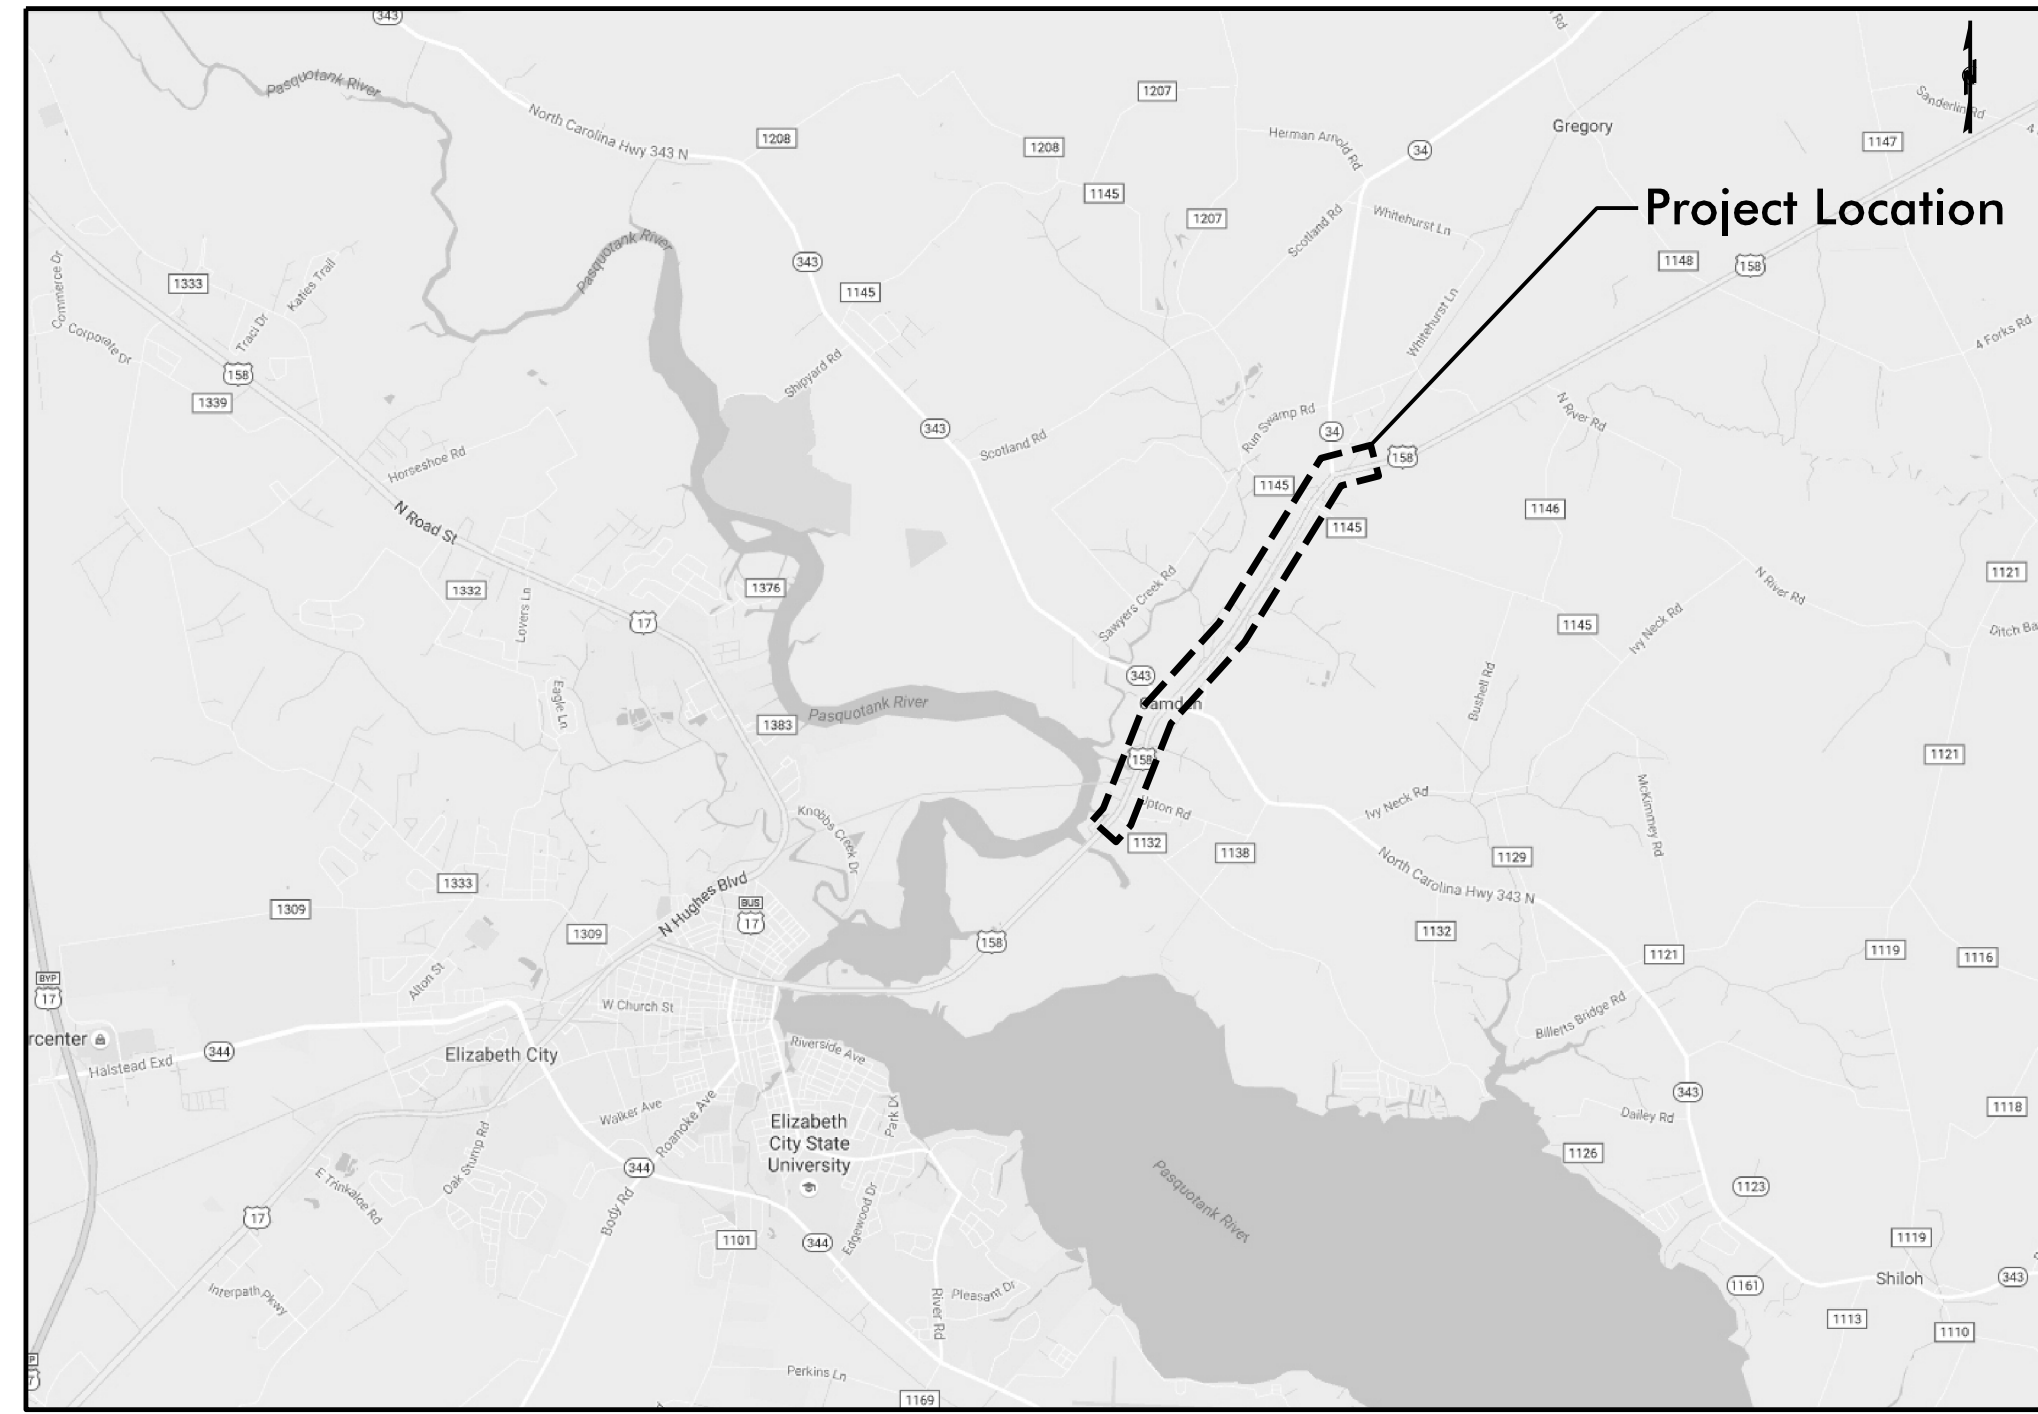

CONVENTIONAL SYMBOLS

- County Line.....
- City or Town Line.....
- Exist. Right of Way Line Marker.....
- Prop. Right of Way Line Marker (By Other).....
- Prop Right of Way Line Marker (By Contract).....
- Exist. Control of Access Line.....
- Prop. Control of Access Line.....
- Property Line.....
- Easement Line.....
- Slope Stake Line.....
- Exist. Fence.....
- Prop. Woven Wire Fence.....
- Prop. Chain Link Fence.....
- Exist. Road.....
- Prop. Road.....
- Guardrail.....
- Survey Line.....
- Denotes Line Equality.....
- Bridge.....
- Culvert.....
- Railroad.....
- Woods.....
- Exist. Telephone Pole.....
- Prop. Telephone Pole.....
- Tower Pole and Line.....
- Exist. Power Pole.....
- Prop. Power Pole.....
- Sanitary Sewer Line.....
- Water Line.....
- Gas Line.....
- Picnic Shelter.....
- Regeneration.....
- Reforestation.....

Summary of Quantities
3 year establishment

DES	SEC	QTY	UNIT	KEY	BOTANICAL NAME	COMMON NAME	SIZE	CAUPER	FURNISH	A.S.N.S.	REMARKS
Trees											
L	1670	12	ea	IN	<i>Ilex</i> x 'Nellie R. Stevens'	Nellie R. Stevens Holly	6-7'		B&B	5.8	13' O.C.
L	1670	103	ea	LR	<i>Lagerstroemia indica</i> 'Whit IV'	Red Rocket® Crape Myrtle	7-8'		B&B	2.5	As Shown
L	1670	60	ea	LV	<i>Lagerstroemia indica</i> 'Victor'	Victor Crape Myrtle	3-4'		#7 Cont.	2.5	6' O.C.
Shrubs											
L	1670	66	ea	CO	<i>Chamaecyparis obtusa</i> 'Nana Lutea'	Golden Dwarf Hinoki Cypress	18-24"		#3 Cont.	4.6	5.5' O.C.
L	1670	317	ea	RK	<i>Rosa</i> x 'Radrazz'	Knock Out® Red Rose	18-24"		#3 Cont.	6.1	4.5' O.C.
Perennials											
L	1670	5347	ea	HS	<i>Hemerocallis</i> 'Stella de Oro'	Stella de Oro Daylily	6-12"		#1 Cont.	13.2.3	2' O.C.
Other											
L	SP	390	cy		Top Soil						
L	1670	390	cy		Mulch for Planting						3" Depth
L	1670	50	m/g		Water for Planting						
L	1670	36	ea		Monthly Maintenance						

INDEX OF L SHEETS:
 L 1.0 - Title Sheet
 L 2.0 - Planting Details
 L 3.0 - L 16.0 - Enhancement/Planting Plans


PREPARED BY: BM DATE: 08/2016

REVISIONS

DATE	DESCRIPTION

2014 American Standard for Nursery Stock
 2012 NCDOT STANDARD SPECIFICATIONS
 PREPARED IN THE OFFICE OF:
 NCDOT- ROADSIDE ENVIRONMENTAL UNIT
 LANDSCAPE DESIGN & DEVELOPMENT SECTION
 1557 MAIL SERVICE CENTER
 RALEIGH NC 27699 919-707-2920

R-2414B US 158 in Camden








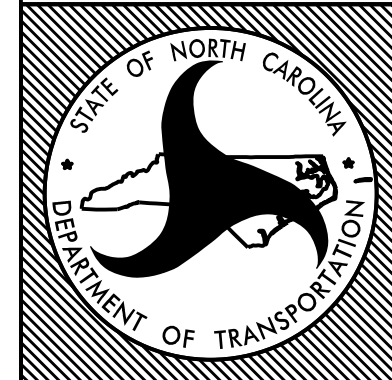


STATE OF
 NORTH CAROLINA
 DEPARTMENT OF TRANSPORTATION

LOCATION: US 158 in Camden
 TYPE of WORK: T.I.P.
 COUNTY: Camden County


\$\$\$\$\$SYTIME\$\$\$\$\$
\$\$\$\$\$DGN\$\$\$\$\$
\$\$\$\$\$SERNAME\$\$\$\$\$

- NOTES:**
- SCHEDULE FOR PLANT HOLE SIZE: PLANT HOLE WIDTH (X) TO BE TWICE THE ROOT BALL SIZE OR CONTAINER DIAMETER.
 - SEE STANDARD SPECIFICATIONS FOR PLANT BED FUMIGATION AND HERBICIDAL TREATMENT.
 - APPLY FERTILIZER AT PLANTING TIME IN THE FORM OF A SLOW RELEASE PELLET OR TABLET. APPLY AT RATE RECOMMENDED BY MANUFACTURER. BOTH RATE AND FORMULATION MUST BE APPROVED BY FIELD ENGINEER PRIOR TO APPLICATION.
 - REMOVE WIRE BASKET AND FOLD BURLAP JACK FROM TOP OF ROOT BALL BEFORE BACKFILLING IS COMPLETE.
 - ALL PRUNING TO FOLLOW STANDARD ARBORICULTURAL PRACTICES AS SPECIFIED BY INTERNATIONAL SOCIETY OF ARBORICULTURE.
 - DO NOT ATTEMPT TO STRAIGHTEN A TREE THAT HAS BEEN PLANTED AT AN ANGLE WITH THE USE OF STAKING OR GUYING. DIG TREE AND REPLANT TO UPRIGHT POSITION.

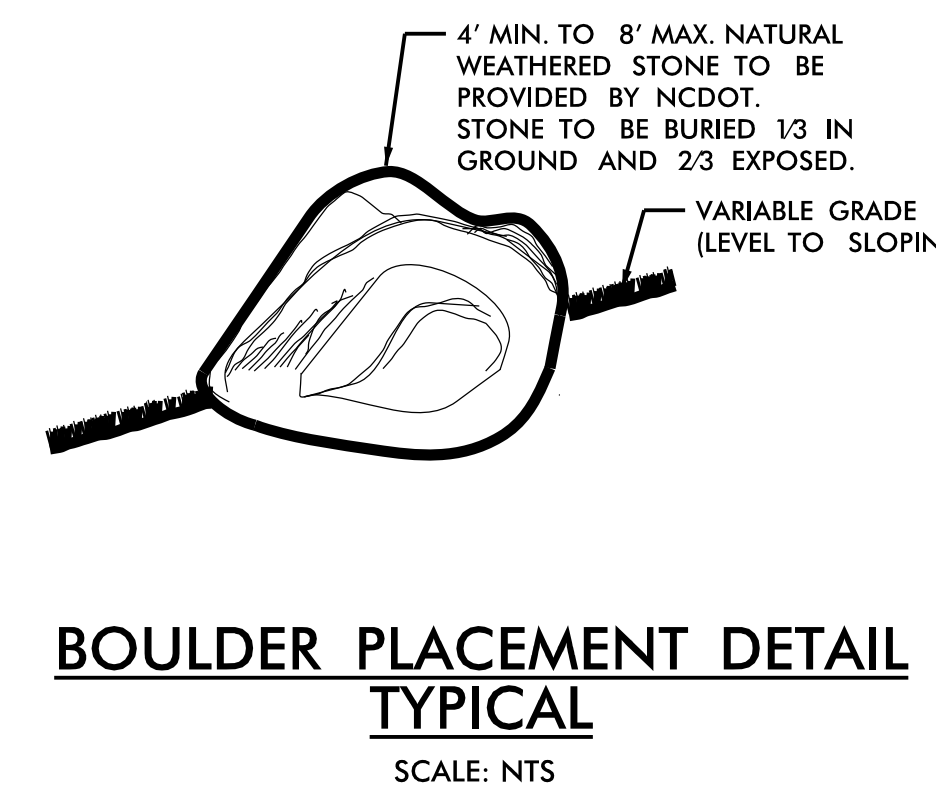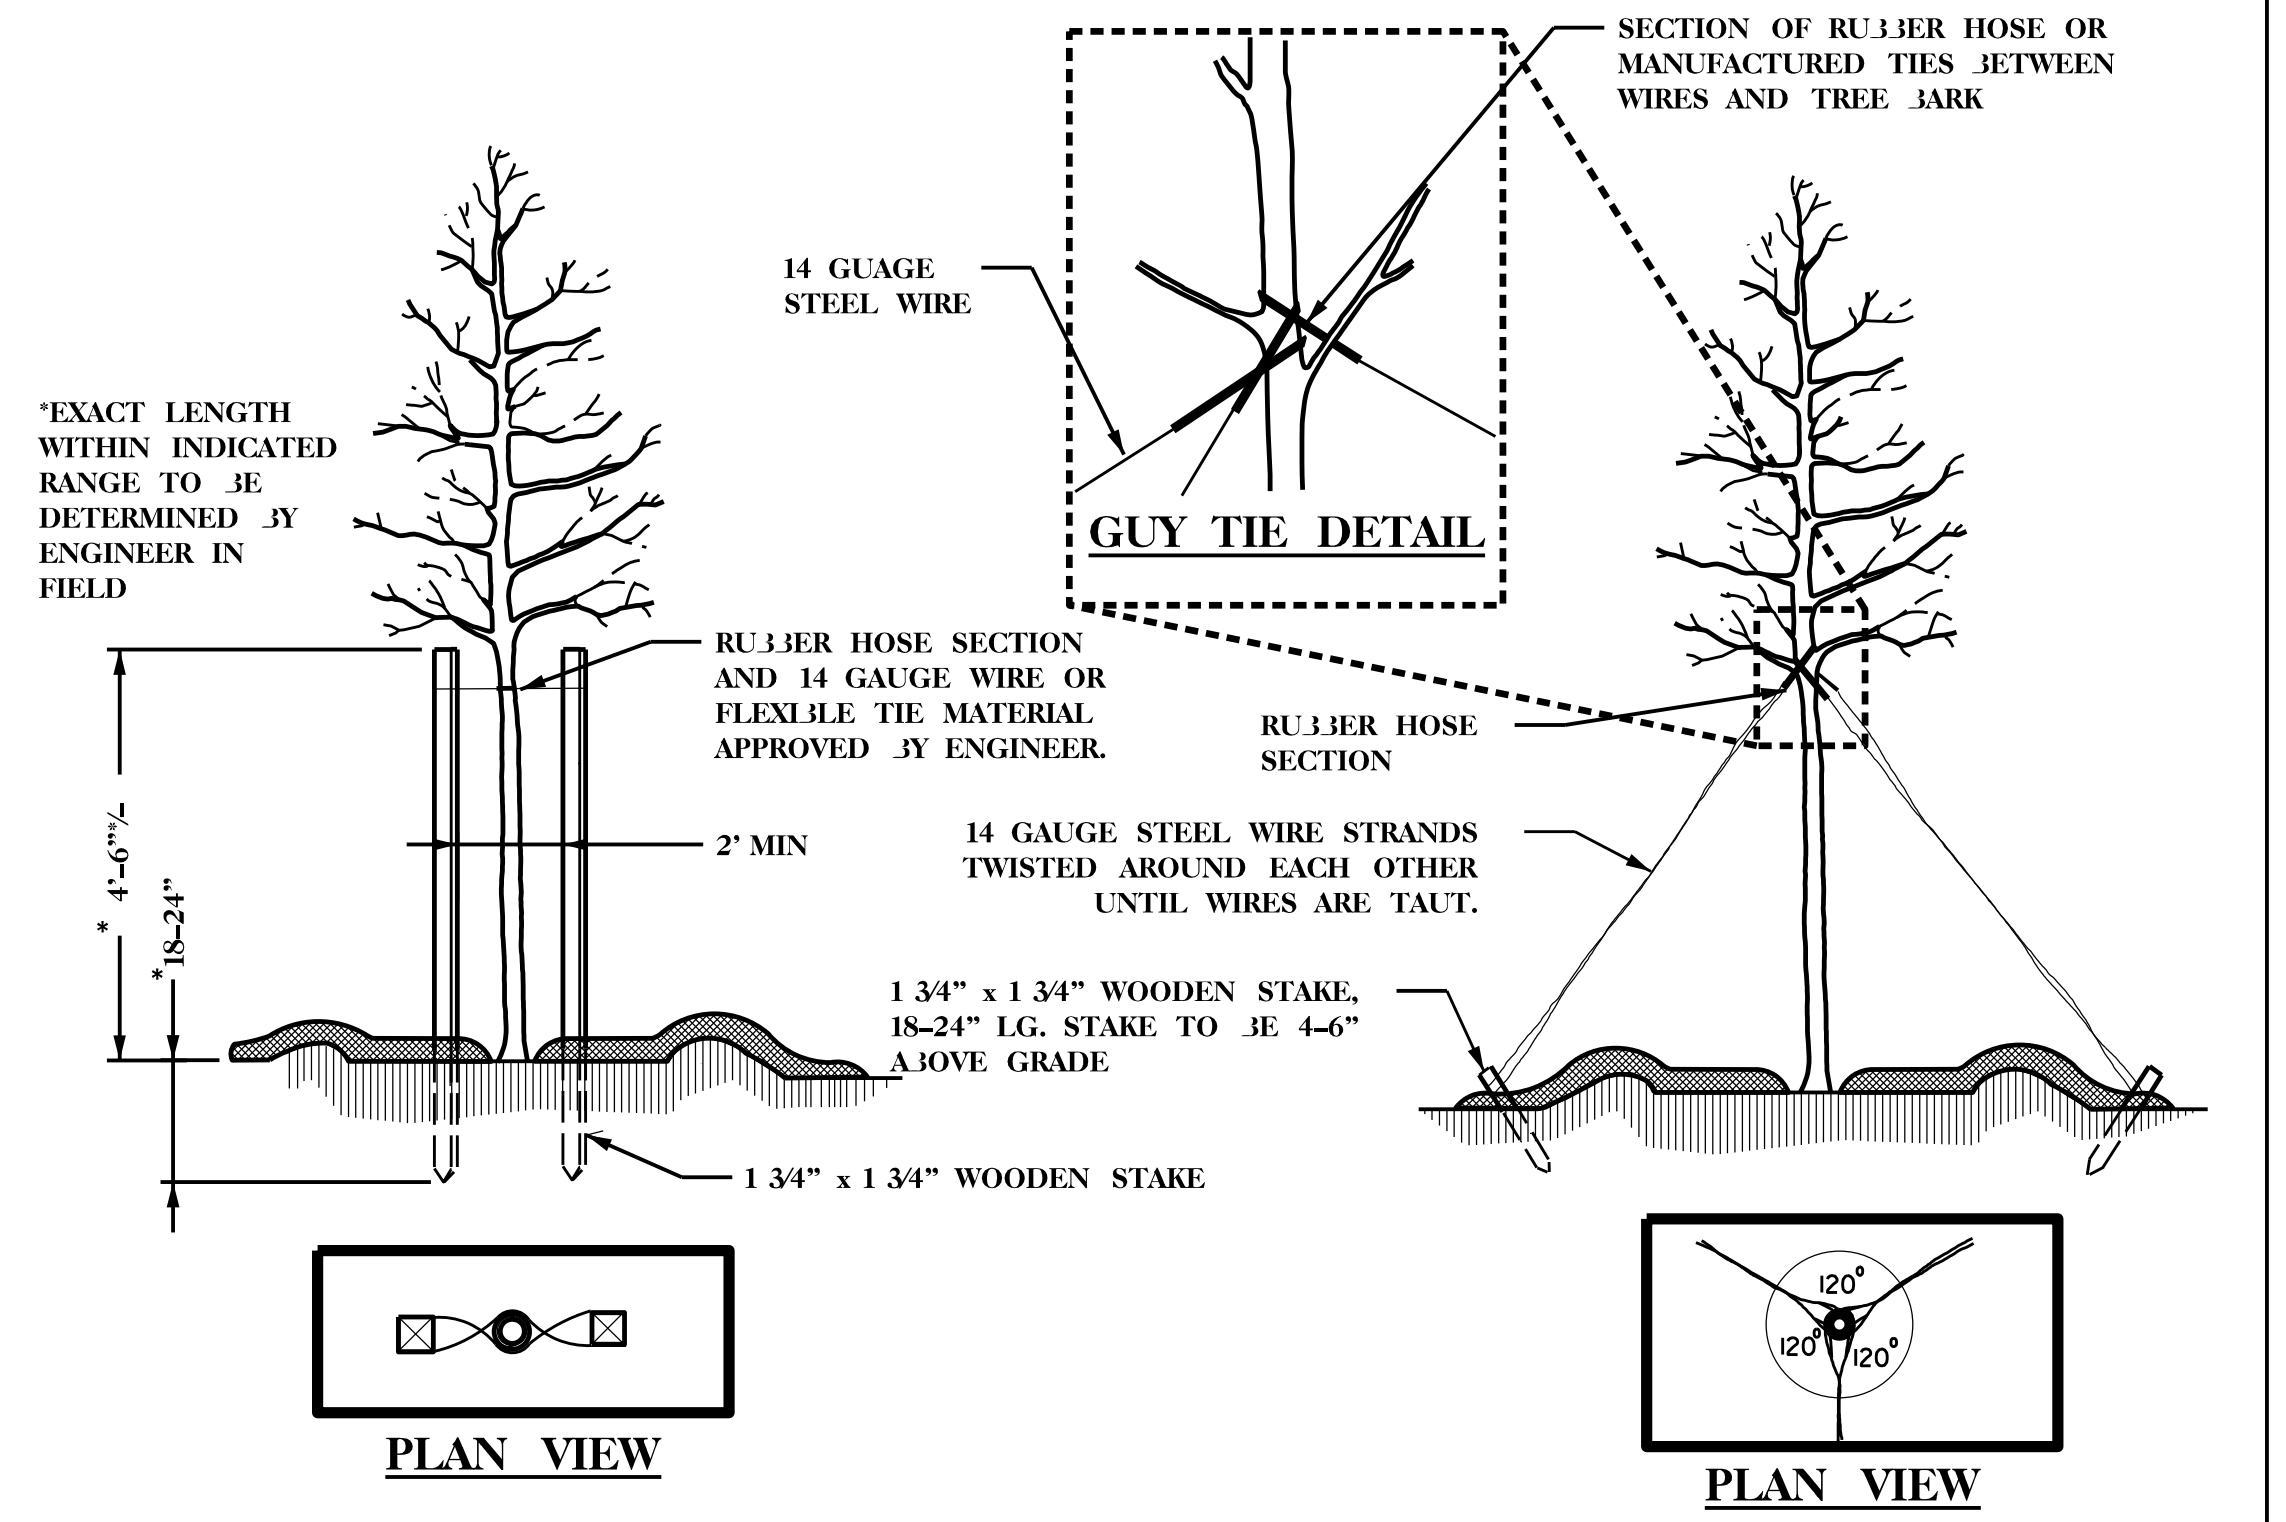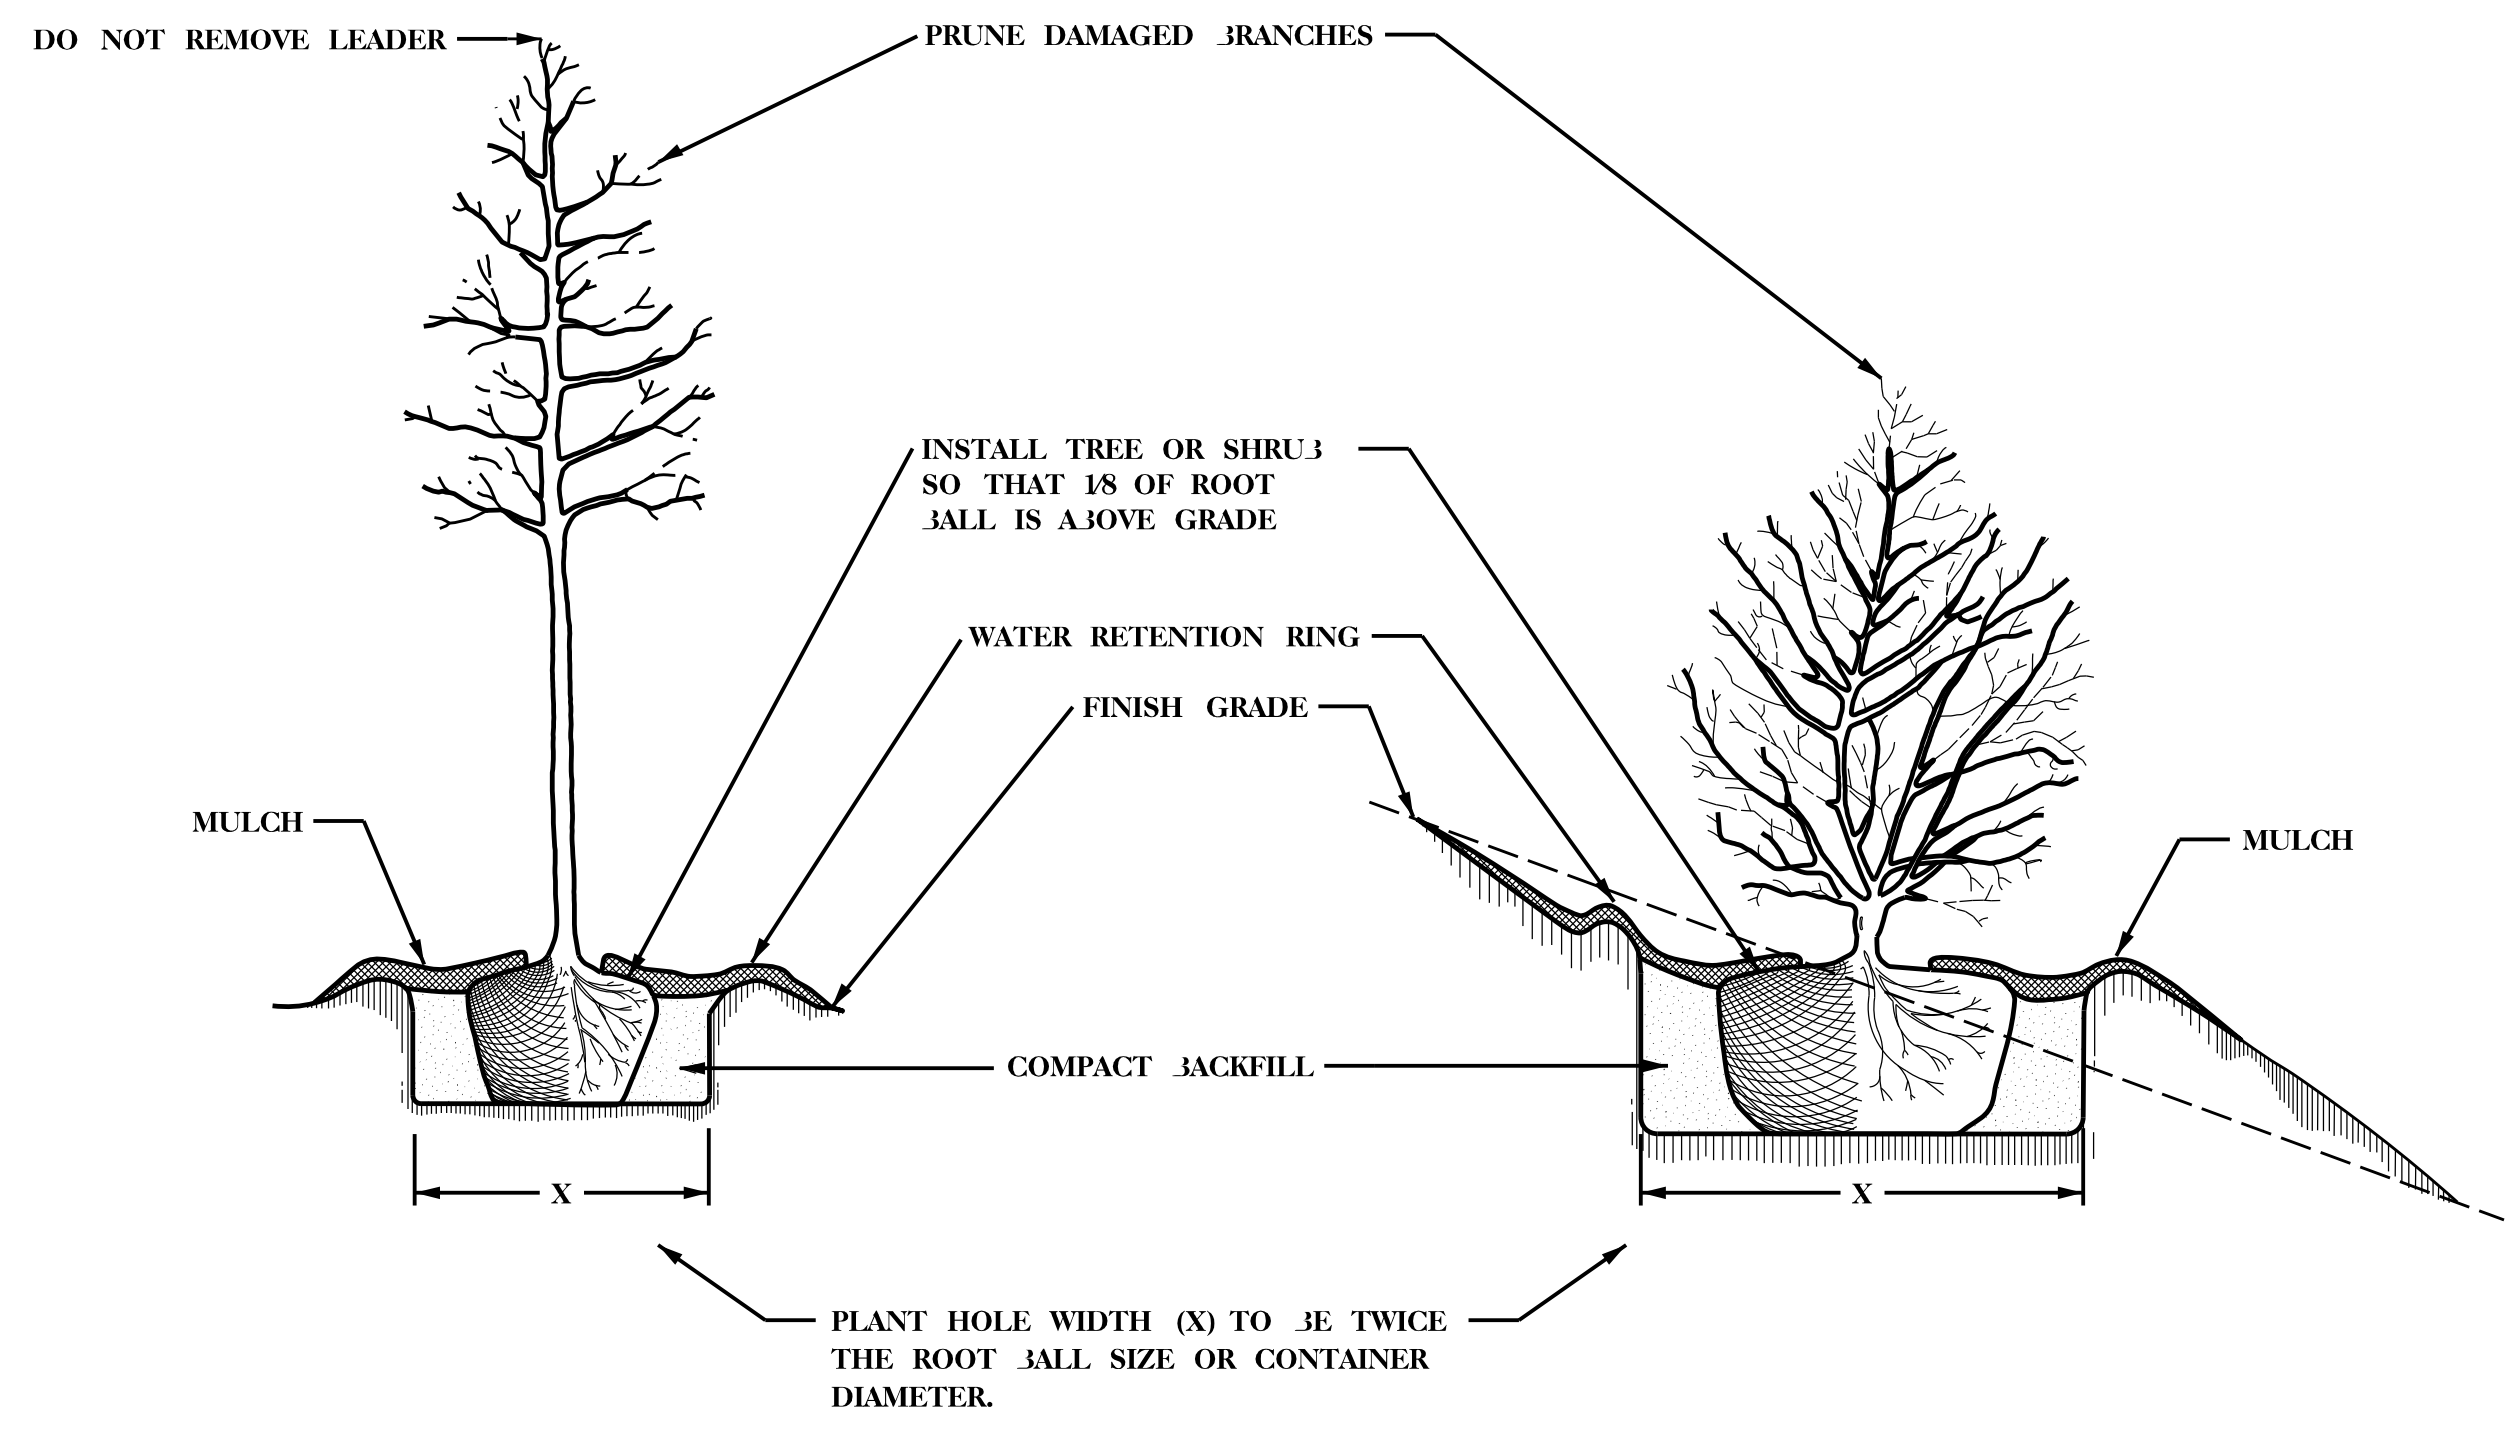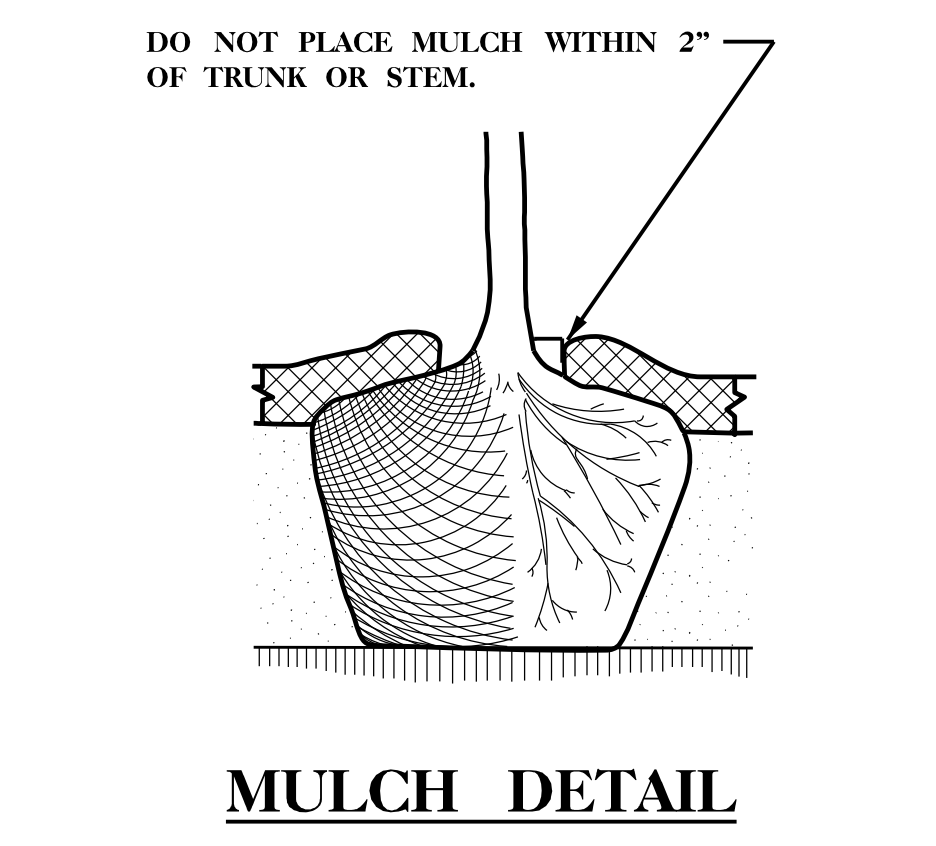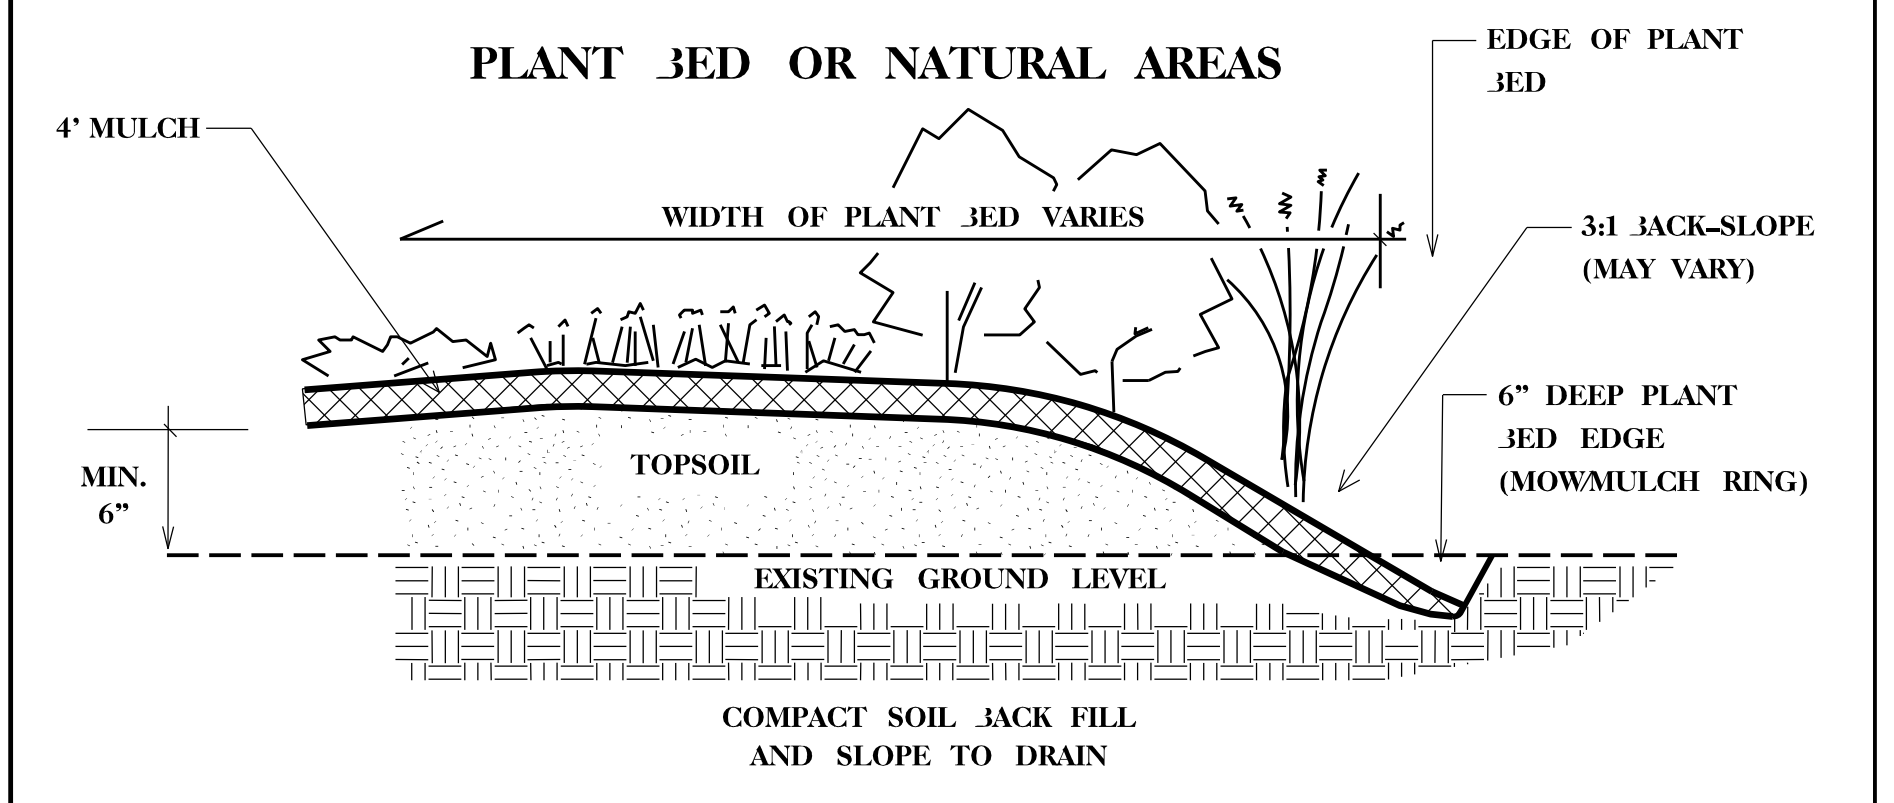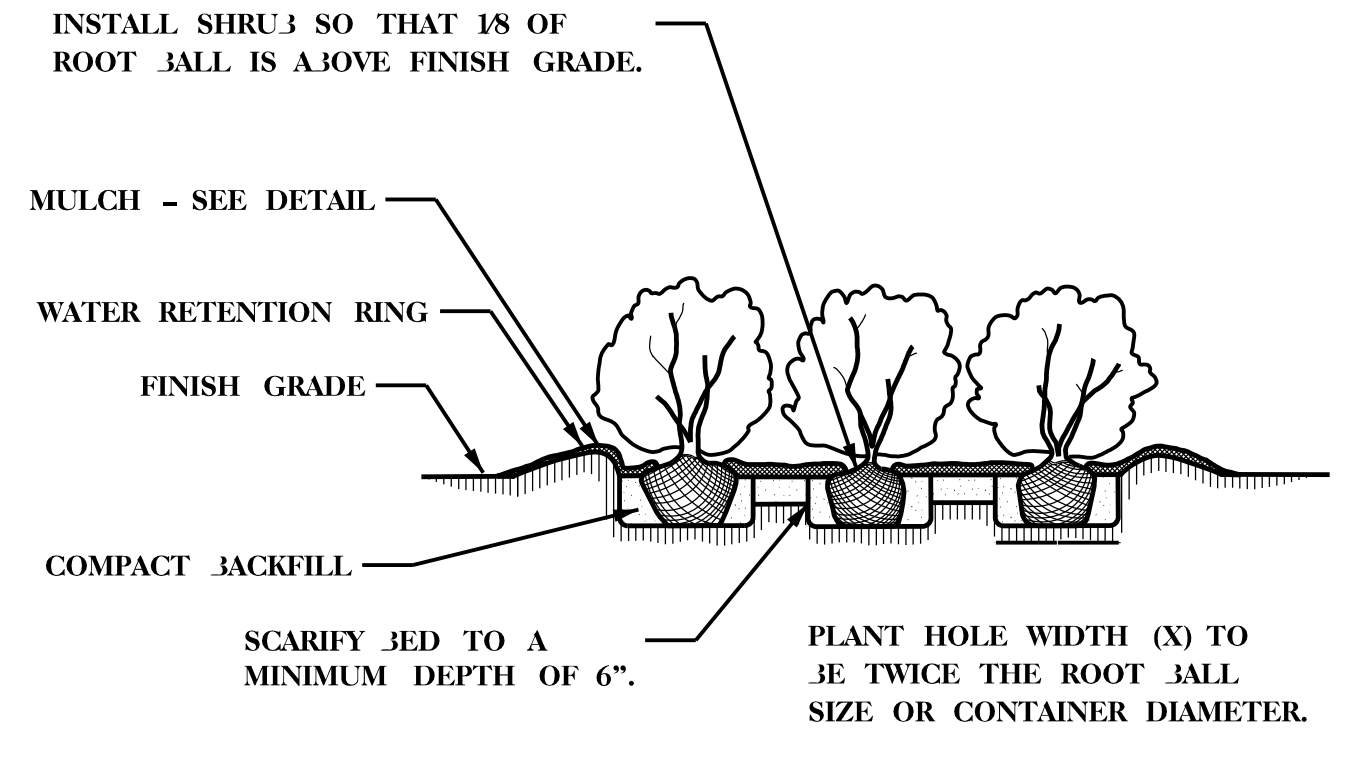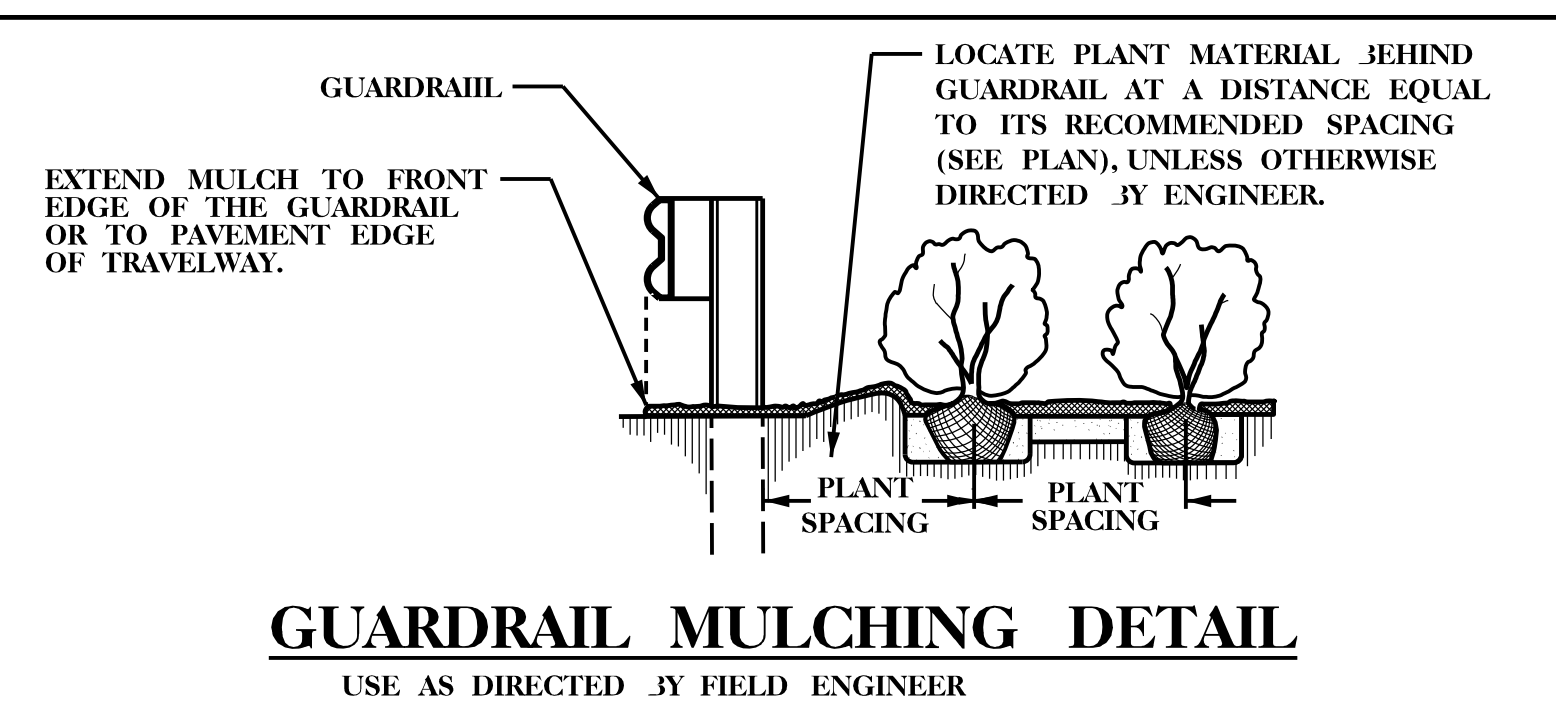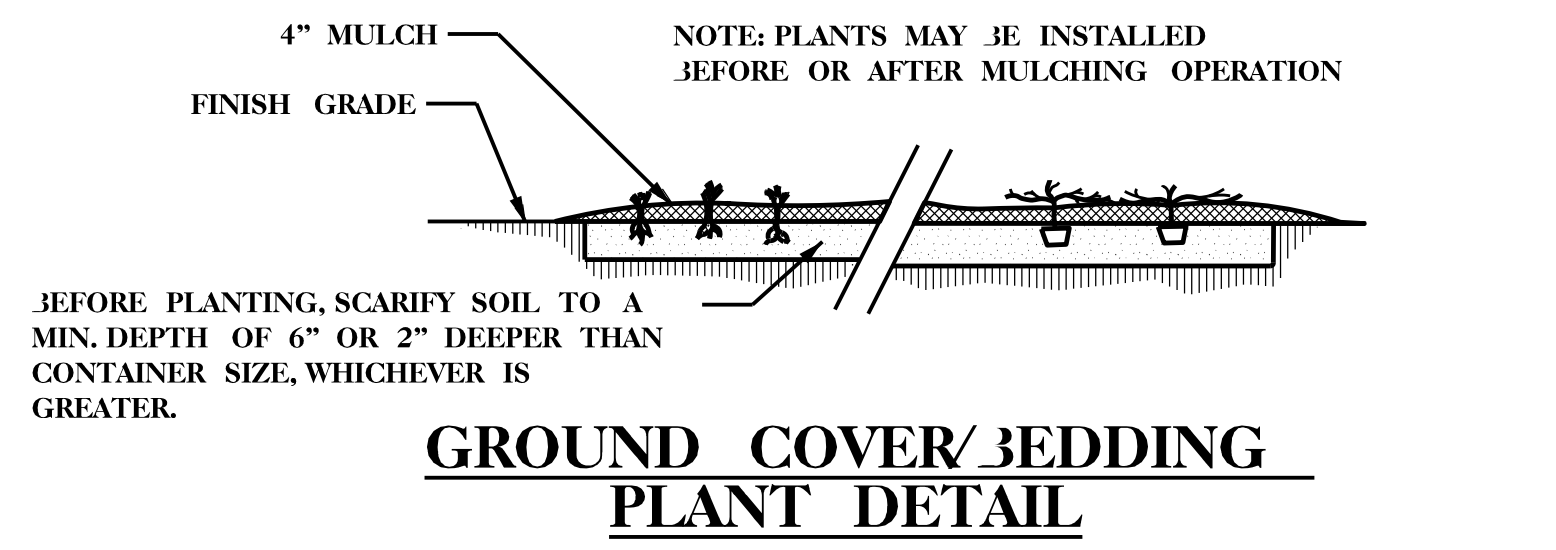

TREE OR SHRUB PLANTING DETAIL (LEVEL GROUND)
TREE OR SHRUB PLANTING DETAIL (SLOPING GROUND)

STAKING DETAIL (TREES 6'-10')
 USE AS DIRECTED BY FIELD ENGINEER
GUYING DETAIL (TREES 10' OR LARGER)
 USE AS DIRECTED BY FIELD ENGINEER

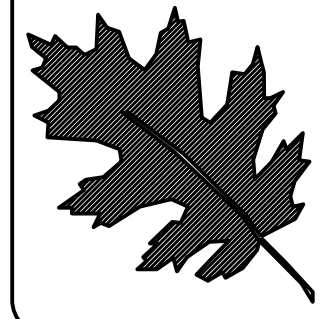


NCDOT - ROADSIDE ENVIRONMENTAL UNIT
 LANDSCAPE DESIGN & DEVELOPMENT
 1557 MAIL SERVICE CENTER RALEIGH NC 27699-1557
 PH: 919-707-2935 FAX: 919-715-2554
[HTTP://WWW.NCDOT.ORG/DOH/OPERATIONS/DP_CHIEF_ENG/ROADSIDE/](http://www.ncdot.org/DOH/OPERATIONS/DP_CHIEF_ENG/ROADSIDE/)

US 158 IN CAMDEN
 CAMDEN COUNTY
 TIP #: R-2414 B


REV. DESIGNER
B. Minter, Esq.


SHEET DESCRIPTION:
 PREL. DESIGN DATE: JUNE 2016
 CHECKED BY & DATE: K.COOPER 8/2016
 FINAL DESIGN DATE: AUG 2016

LANDSCAPE PLAN
 ENHANCEMENT PROJECT

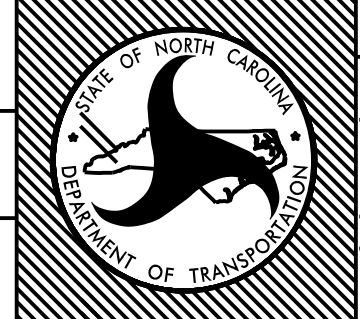


T.I.P. # R-2414 B
 WBS # 43534.1.1
 FED I.D. #
 SHEET NO.: **L-2** TOTAL SHEET NO.: **16**

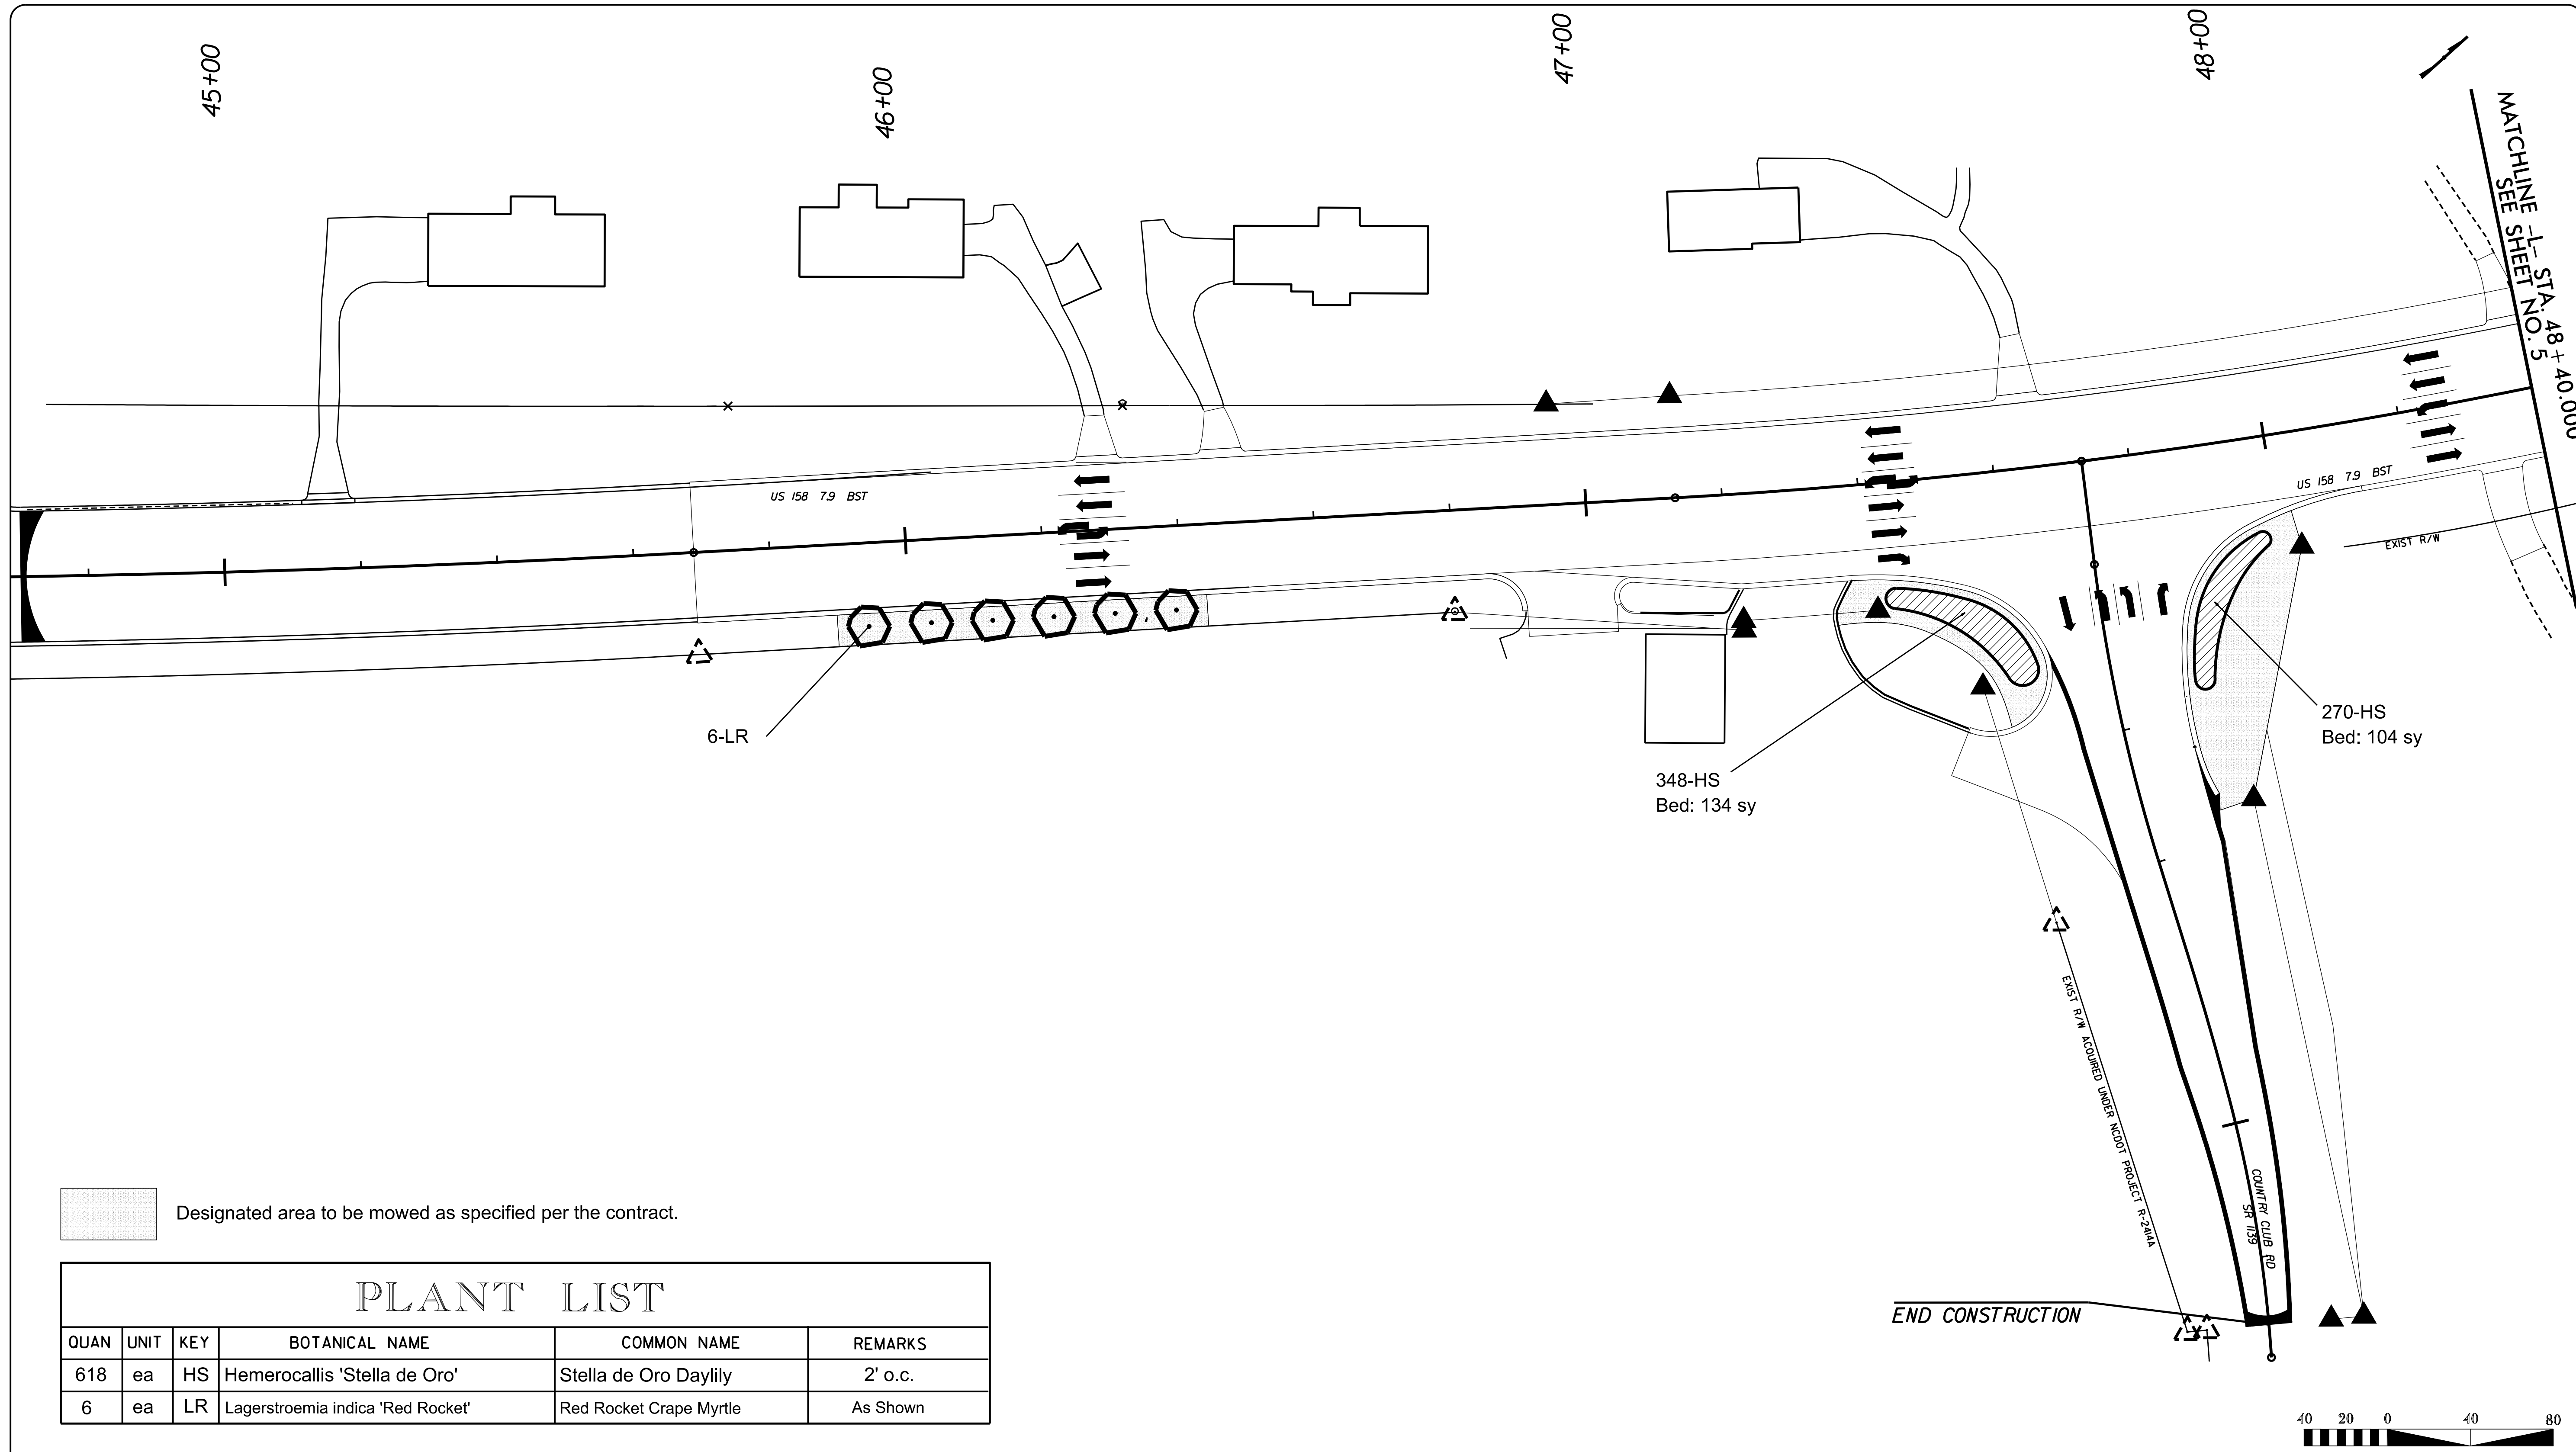

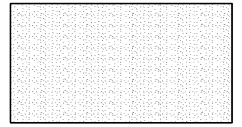 Designated area to be mowed as specified per the contract.


PLANT LIST

QUAN	UNIT	KEY	BOTANICAL NAME	COMMON NAME	REMARKS
618	ea	HS	Hemerocallis 'Stella de Oro'	Stella de Oro Daylily	2' o.c.
6	ea	LR	Lagerstroemia indica 'Red Rocket'	Red Rocket Crape Myrtle	As Shown

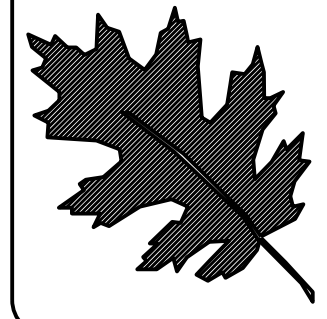


NCDOT - ROADSIDE ENVIRONMENTAL UNIT
 LANDSCAPE DESIGN & DEVELOPMENT
 1557 MAIL SERVICE CENTER RALEIGH NC 27699-1557
 PH: 919-707-2935 FAX: 919-715-2554
[HTTP://WWW.NCDOT.ORG/DOH/OPERATIONS/DP/CHIEF_ENG/ROADSIDE/](http://www.ncdot.org/DOH/OPERATIONS/DP/CHIEF_ENG/ROADSIDE/)

US 158 IN CAMDEN
 CAMDEN COUNTY
 TIP #: R-2414 B

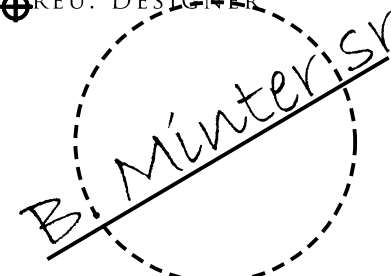
PREP. DESIGNER


SHEET DESCRIPTION:
 PREL. DESIGN DATE: JUNE 2016
 CHECKED BY & DATE: K.COOPER 8/2016
 FINAL DESIGN DATE: AUG 2016

LANDSCAPE PLAN
 ENHANCEMENT PROJECT

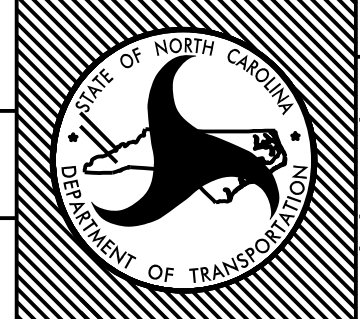


T.I.P. # R-2414 B
 WBS # 43534.1.1
 FED I.D. #
 SHEET NO.: **L-3** TOTAL SHEET NO.: **16**

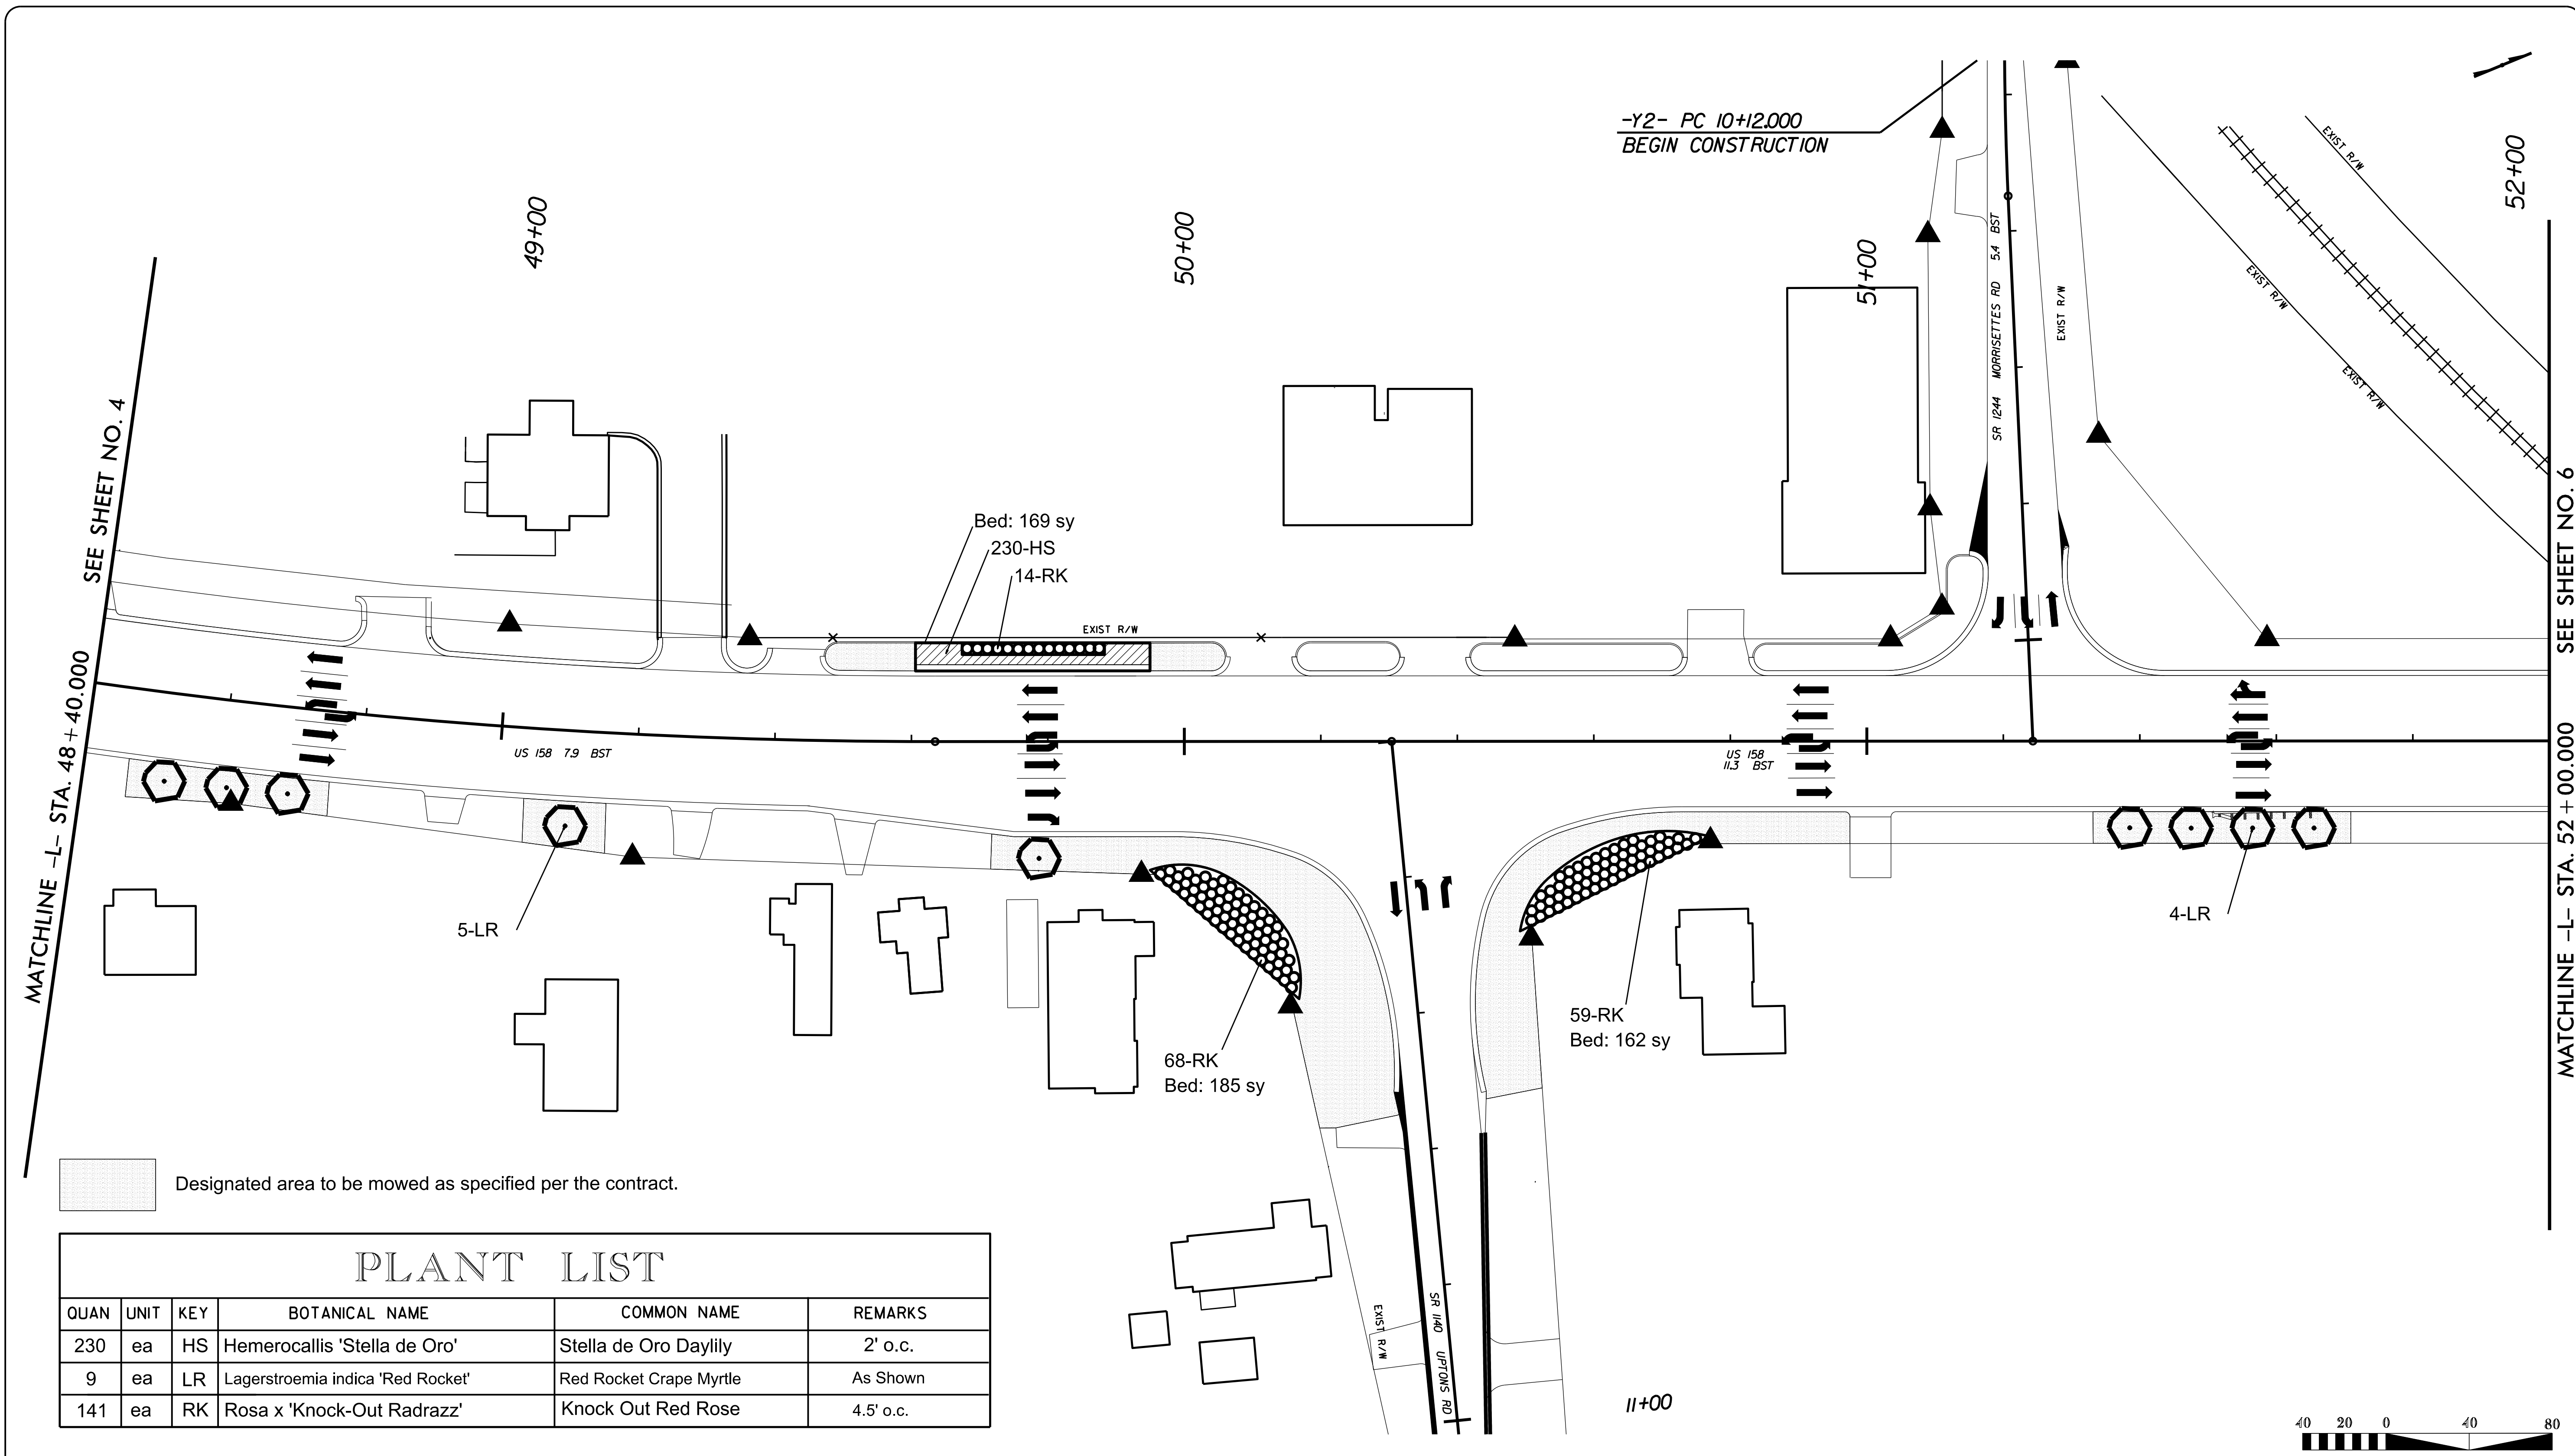

Designated area to be mowed as specified per the contract.

PLANT LIST

QUAN	UNIT	KEY	BOTANICAL NAME	COMMON NAME	REMARKS
230	ea	HS	Hemerocallis 'Stella de Oro'	Stella de Oro Daylily	2' o.c.
9	ea	LR	Lagerstroemia indica 'Red Rocket'	Red Rocket Crape Myrtle	As Shown
141	ea	RK	Rosa x 'Knock-Out Radrazz'	Knock Out Red Rose	4.5' o.c.

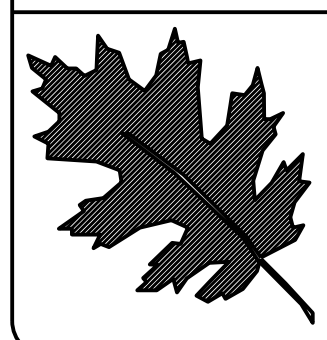


NCDOT - ROADSIDE ENVIRONMENTAL UNIT
 LANDSCAPE DESIGN & DEVELOPMENT
 1557 MAIL SERVICE CENTER RALEIGH NC 27699-1557
 PH: 919-707-2935 FAX: 919-715-2554
[HTTP://WWW.NCDOT.ORG/DOH/OPERATIONS/DP_CHIEF_ENG/ROADSIDE/](http://www.ncdot.org/DOH/OPERATIONS/DP_CHIEF_ENG/ROADSIDE/)

US 158 IN CAMDEN
 CAMDEN COUNTY
 TIP #: R-2414 B


REV. DESIGNER
B. Minter, Esq.

SHEET DESCRIPTION:
 PREL. DESIGN DATE: JUNE 2016
 CHECKED BY & DATE: K.COOPER 8/2016
 FINAL DESIGN DATE: AUG 2016

LANDSCAPE PLAN
 ENHANCEMENT PROJECT


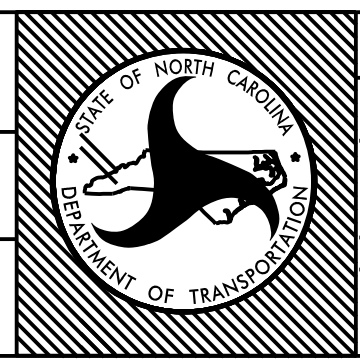


T.I.P. # R-2414 B
 WBS # 43534.1.1
 FED I.D. #
 SHEET NO.: **L-4** TOTAL SHEET NO.: **16**

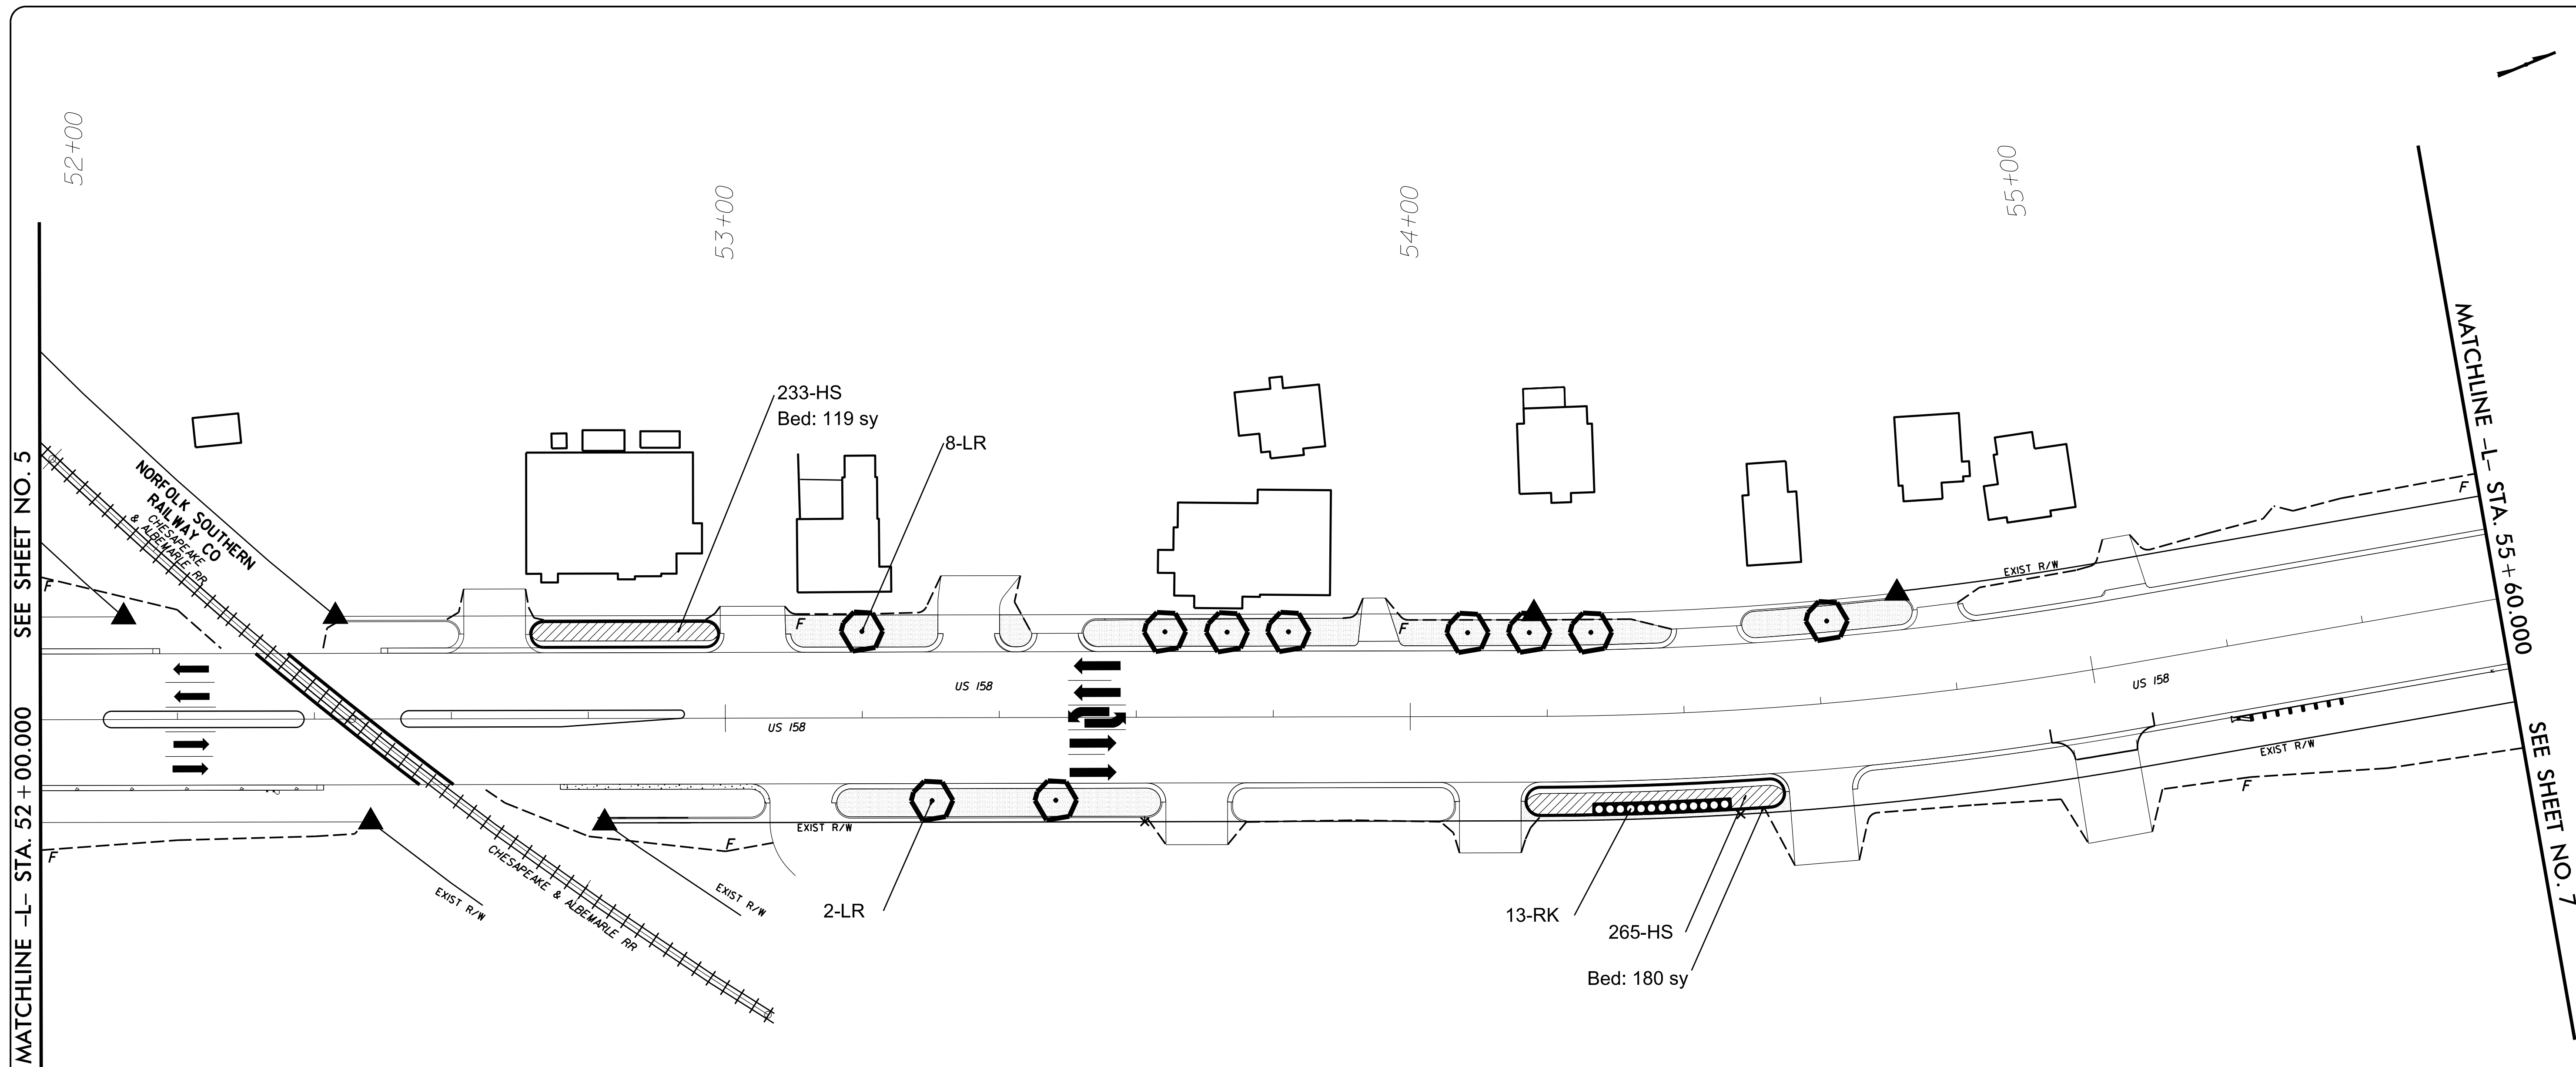


 Designated area to be mowed as specified per the contract.

PLANT LIST					
QUAN	UNIT	KEY	BOTANICAL NAME	COMMON NAME	REMARKS
498	ea	HS	Hemerocallis 'Stella de Oro'	Stella de Oro Daylily	2' o.c.
10	ea	LR	Lagerstroemia indica 'Red Rocket'	Red Rocket Crape Myrtle	As Shown
13	ea	RK	Rosa x 'Knock-Out' Radrazz	Knock Out Red Rose	4.5' o.c.

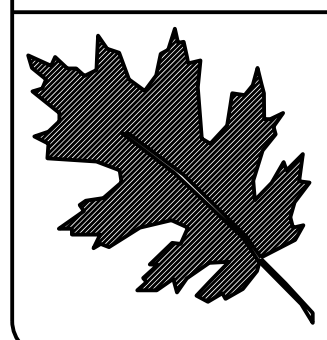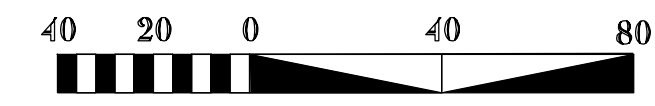


NCDOT - ROADSIDE ENVIRONMENTAL UNIT
 LANDSCAPE DESIGN & DEVELOPMENT
 1557 MAIL SERVICE CENTER RALEIGH NC 27699-1557
 PH: 919-707-2935 FAX: 919-715-2554
[HTTP://WWW.NCDOT.ORG/DOH/OPERATIONS/DP/CHIEF_ENG/ROADSIDE/](http://www.ncdot.org/DOH/OPERATIONS/DP/CHIEF_ENG/ROADSIDE/)

US 158 IN CAMDEN
 CAMDEN COUNTY
 TIP #: R-2414 B


REV. DESIGNER


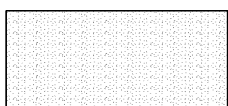
SHEET DESCRIPTION:
 PREL. DESIGN DATE: JUNE 2016
 CHECKED BY & DATE: K.COOPER 8/2016
 FINAL DESIGN DATE: AUG 2016

LANDSCAPE PLAN
 ENHANCEMENT PROJECT


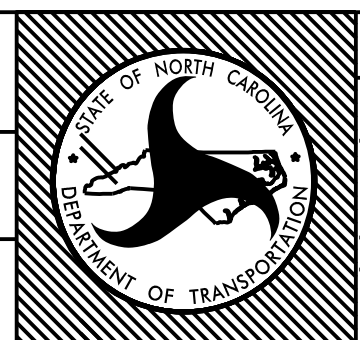


T.I.P. # R-2414 B
 WBS # 43534.1.1
 FED I.D. #
 SHEET NO.: **L-5** TOTAL SHEET NO.: **16**

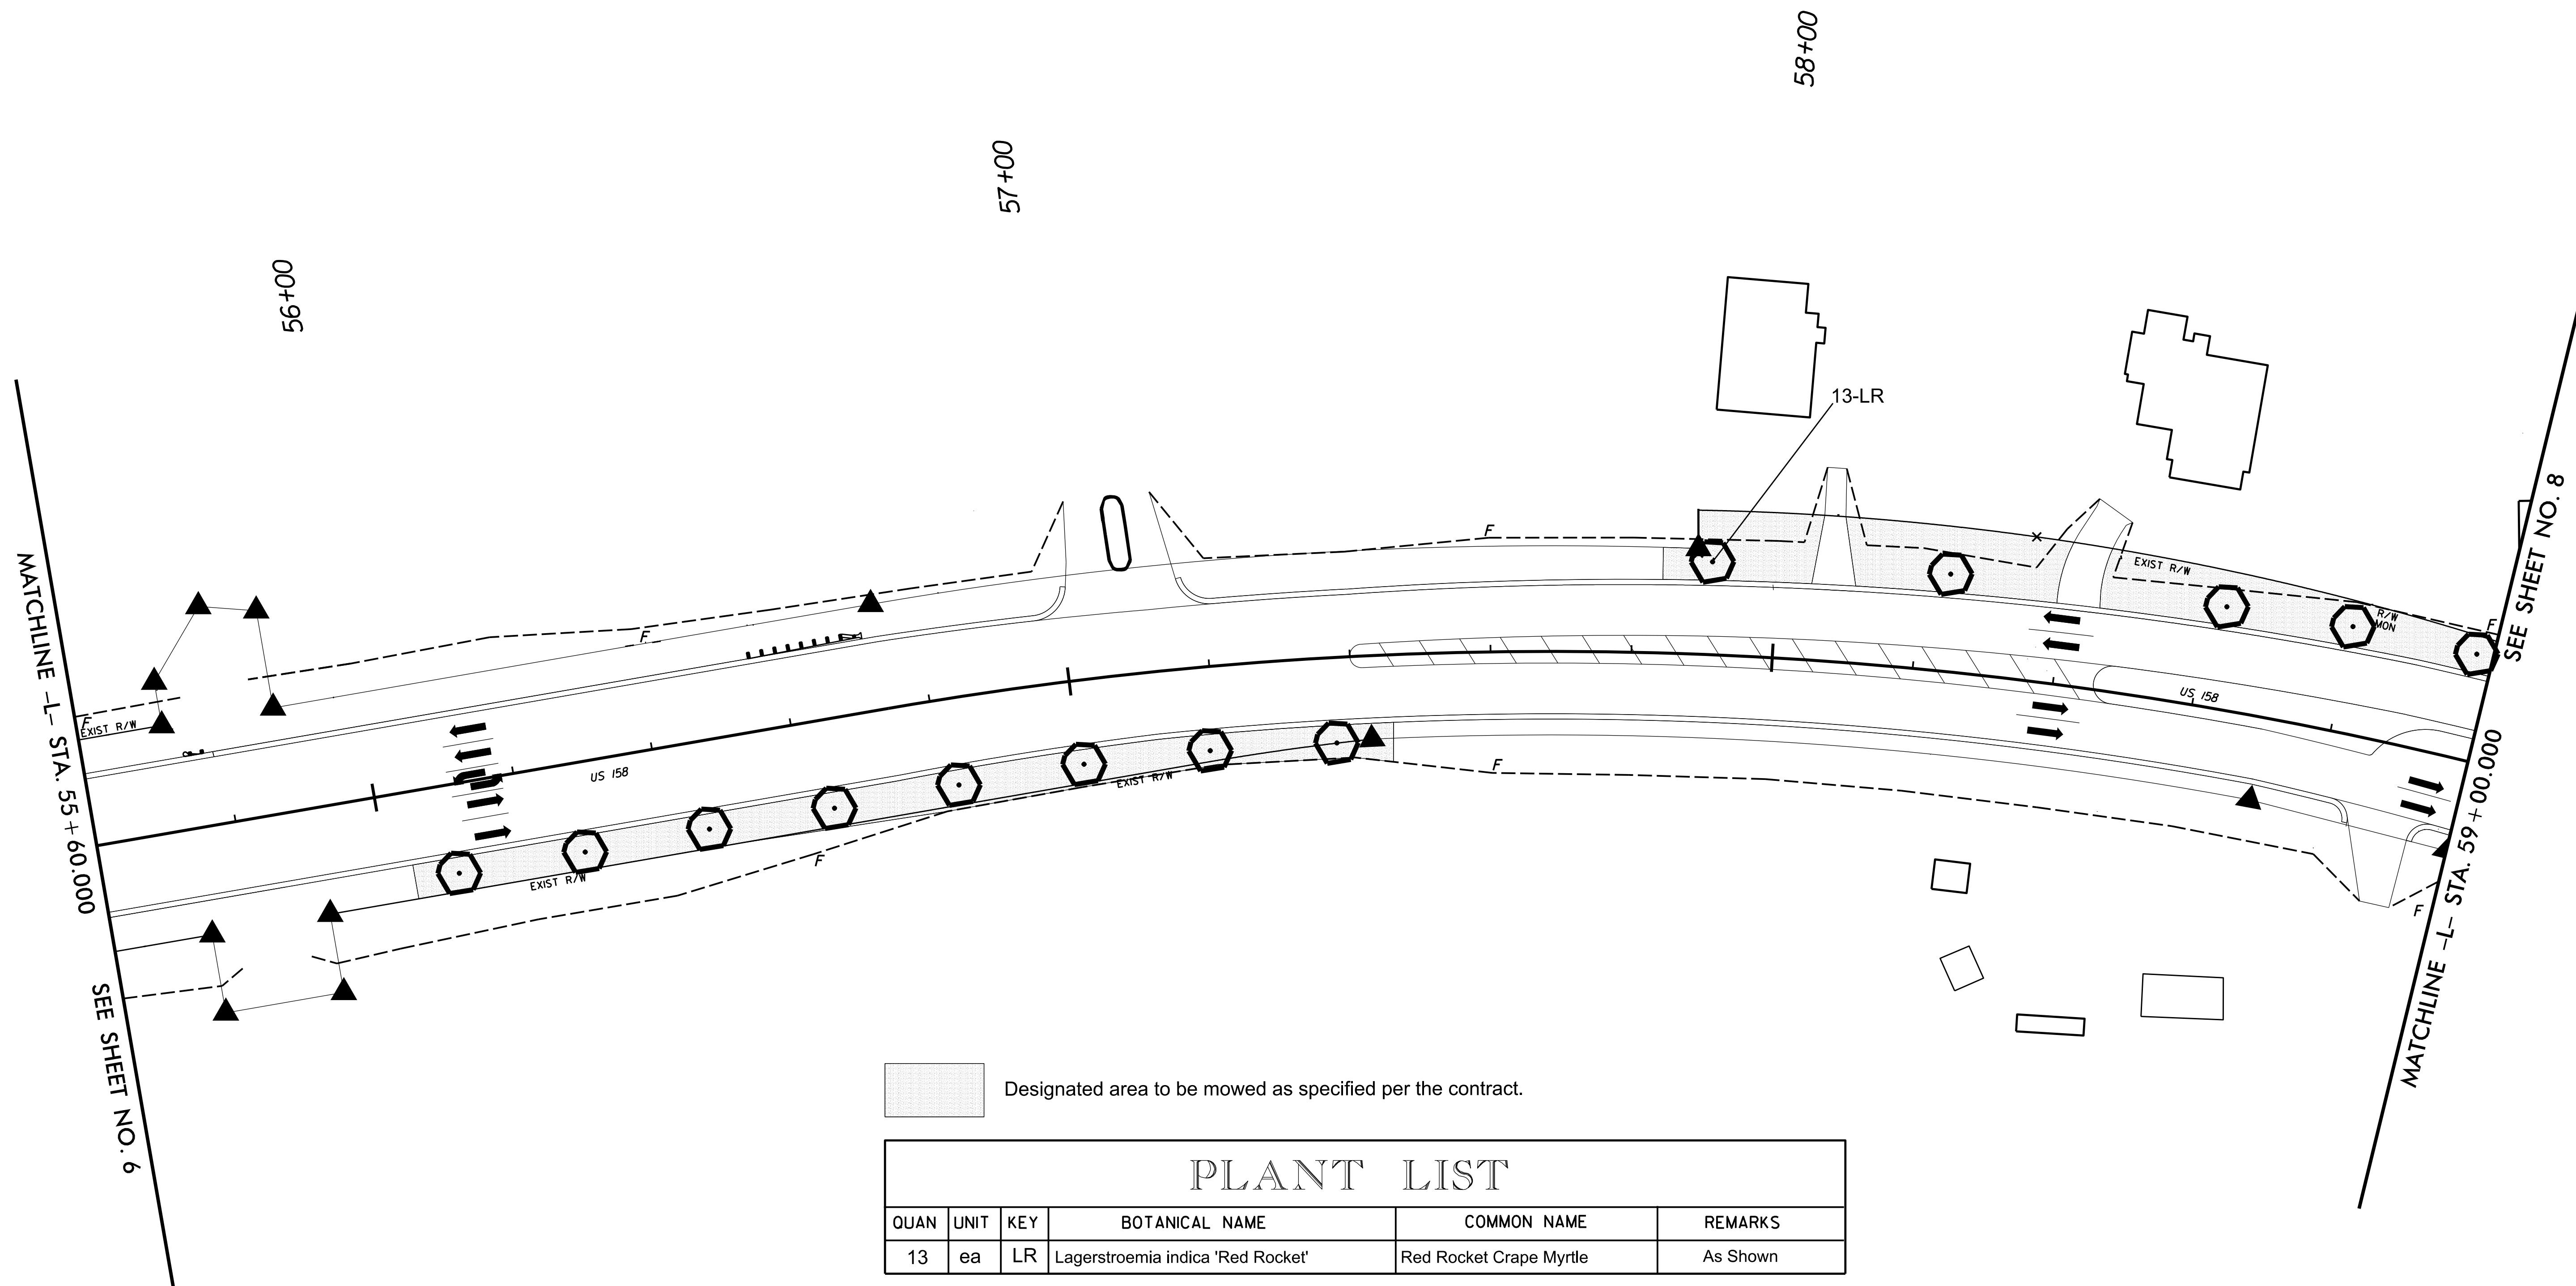


 Designated area to be mowed as specified per the contract.

PLANT LIST					
QUAN	UNIT	KEY	BOTANICAL NAME	COMMON NAME	REMARKS
13	ea	LR	Lagerstroemia indica 'Red Rocket'	Red Rocket Crape Myrtle	As Shown

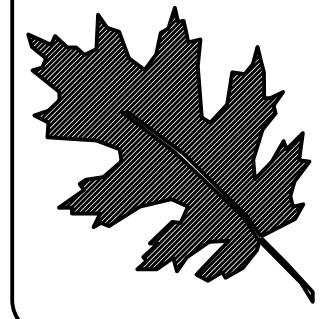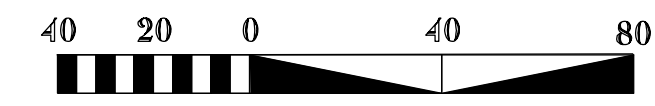


NCDOT - ROADSIDE ENVIRONMENTAL UNIT
 LANDSCAPE DESIGN & DEVELOPMENT
 1557 MAIL SERVICE CENTER RALEIGH NC 27699-1557
 PH: 919-707-2935 FAX: 919-715-2554
[HTTP://WWW.NCDOT.ORG/DOH/OPERATIONS/DP_CHIEF_ENG/ROADSIDE/](http://www.ncdot.org/doh/operations/dp_chief_eng/roadside/)

US 158 IN CAMDEN
 CAMDEN COUNTY
 TIP #: R-2414 B

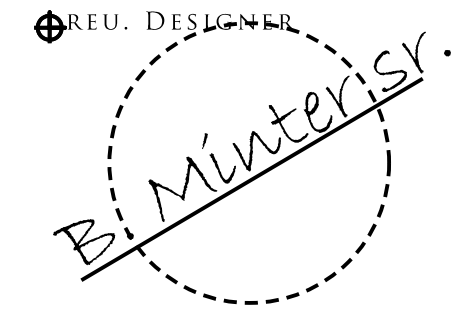
REG. DESIGNER


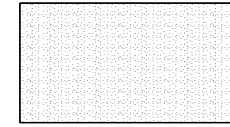
SHEET DESCRIPTION:
 PREL. DESIGN DATE: JUNE 2016
 CHECKED BY & DATE: K.COOPER 8/2016
 FINAL DESIGN DATE: AUG 2016

LANDSCAPE PLAN
 ENHANCEMENT PROJECT

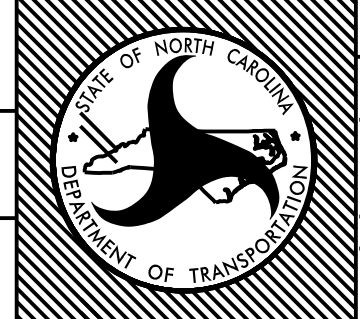


T.I.P. # R-2414 B
 WBS # 43534.1.1
 FED I.D. #
 SHEET NO.: **L-6** TOTAL SHEET NO.: **16**

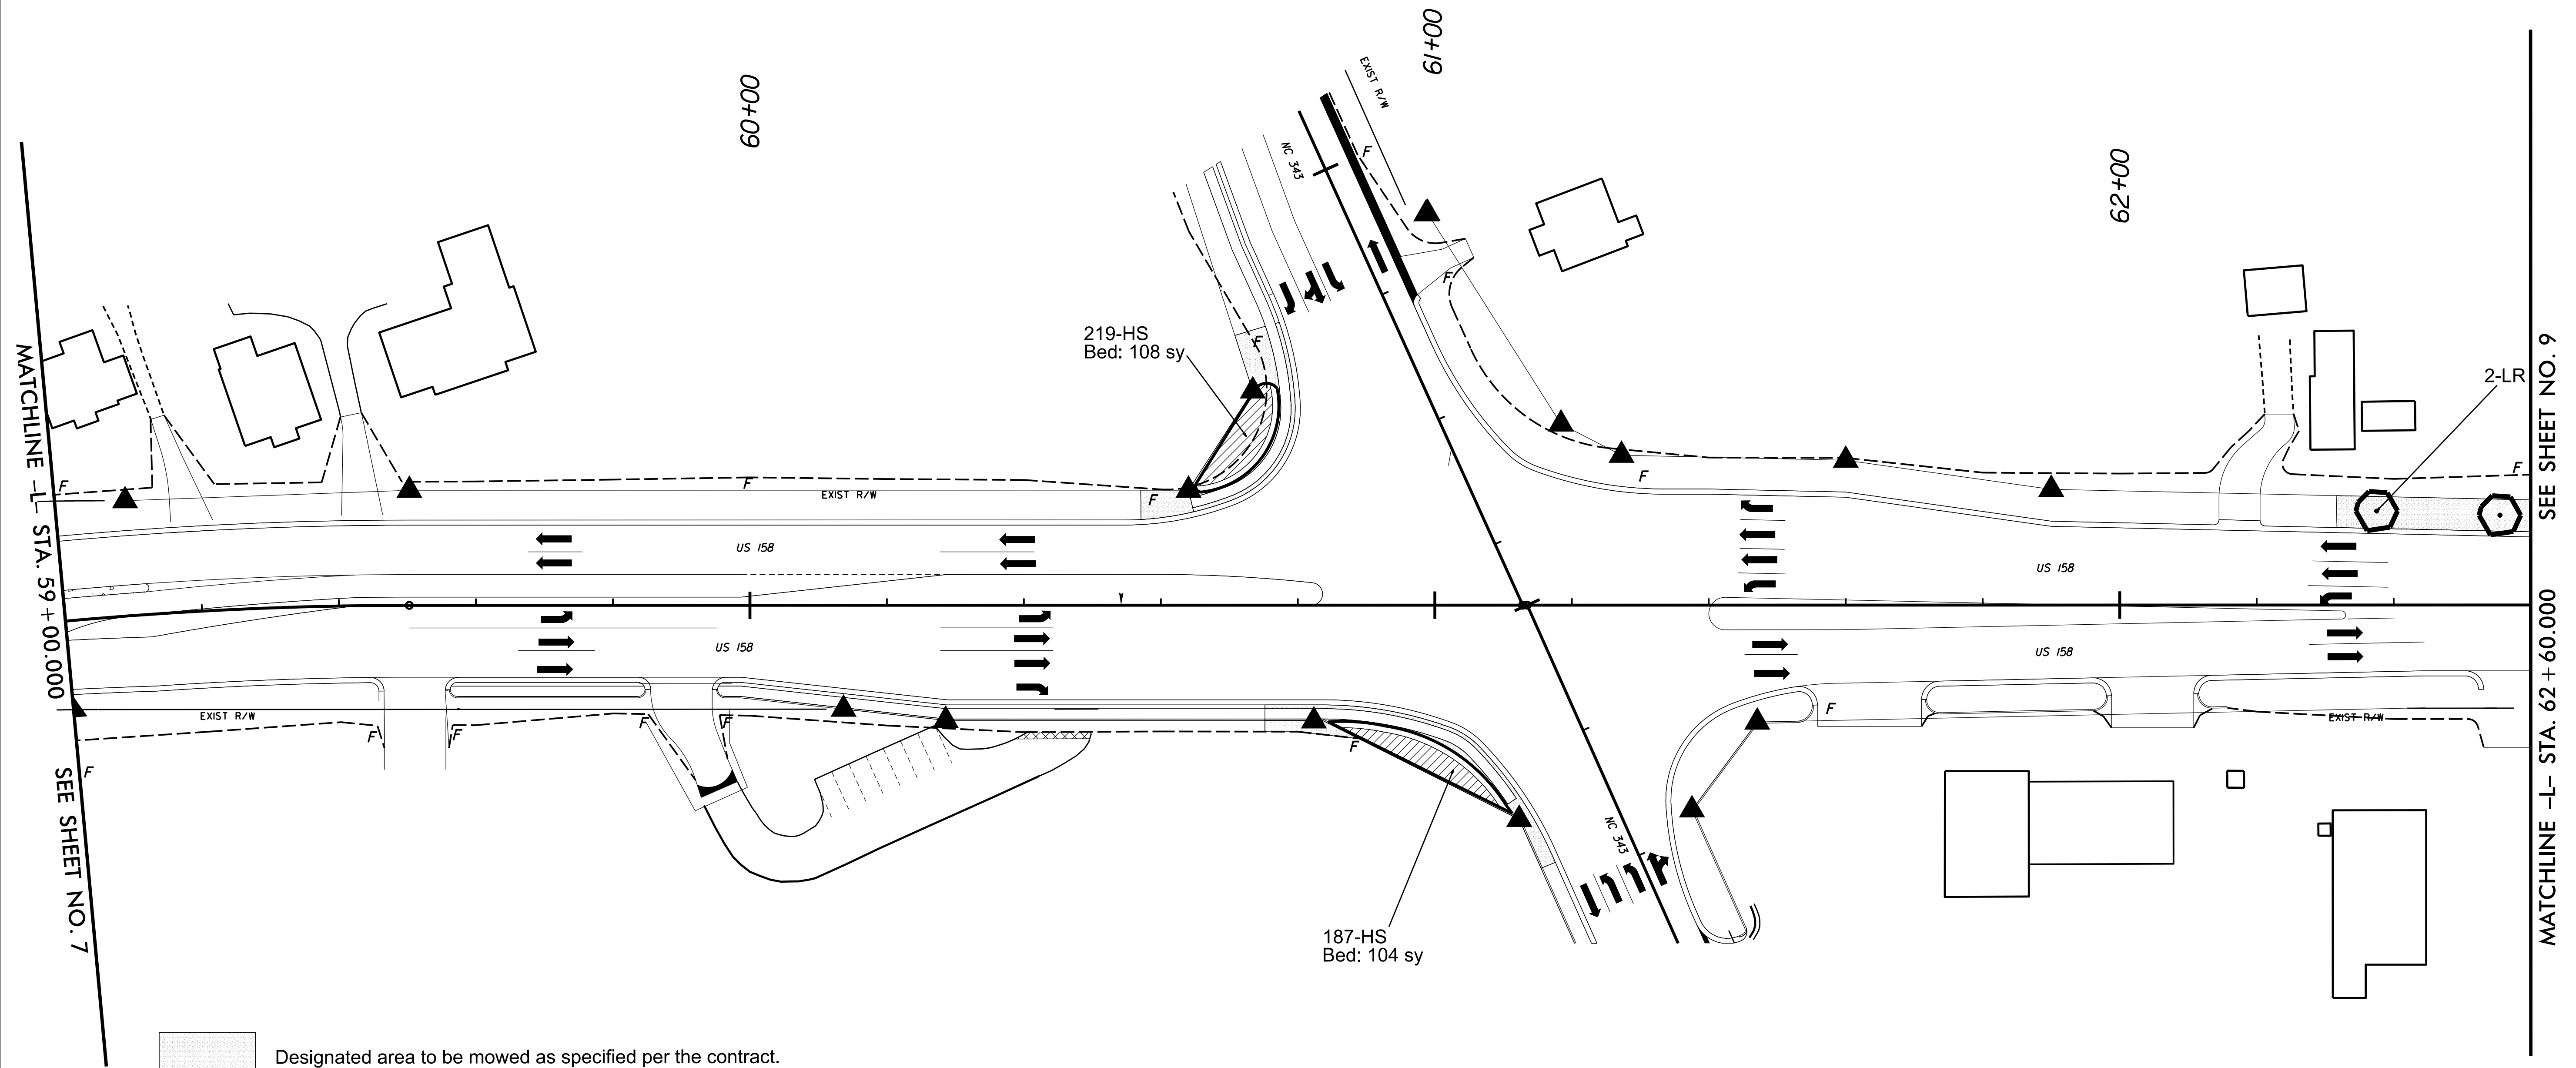

 Designated area to be mowed as specified per the contract.


PLANT LIST

QUAN	UNIT	KEY	BOTANICAL NAME	COMMON NAME	REMARKS
406	ea	HR	Hemerocallis 'Stella de Oro'	Stella de Oro Daylily	2' o.c.
2	ea	LR	Lagerstroemia indica 'Red Rocket'	Red Rocket Crape Myrtle	As Shown

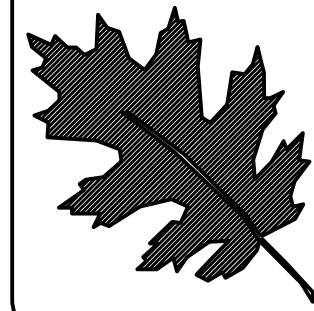


NCDOT - ROADSIDE ENVIRONMENTAL UNIT
 LANDSCAPE DESIGN & DEVELOPMENT
 1557 MAIL SERVICE CENTER RALEIGH NC 27699-1557
 PH: 919-707-2935 FAX: 919-715-2554
[HTTP://WWW.NCDOT.ORG/DOH/OPERATIONS/DP_CHIEF_ENG/ROADSIDE/](http://www.ncdot.org/DOH/OPERATIONS/DP_CHIEF_ENG/ROADSIDE/)

US 158 IN CAMDEN
 CAMDEN COUNTY
 TIP #: R-2414 B

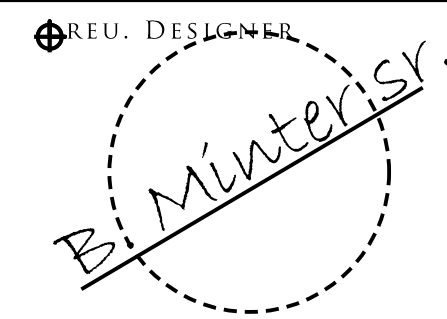
REG. DESIGNER


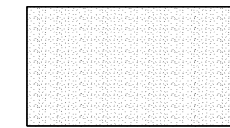
SHEET DESCRIPTION:
 PREL. DESIGN DATE: JUNE 2016
 CHECKED BY & DATE: K.COOPER 8/2016
 FINAL DESIGN DATE: AUG 2016

LANDSCAPE PLAN
 ENHANCEMENT PROJECT

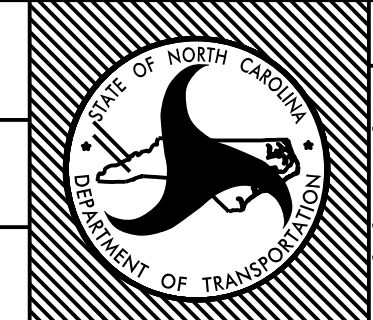


T.I.P. # R-2414 B
 WBS # 43534.1.1
 FED I.D. #
 SHEET NO.: **L-7** TOTAL SHEET NO.: **16**

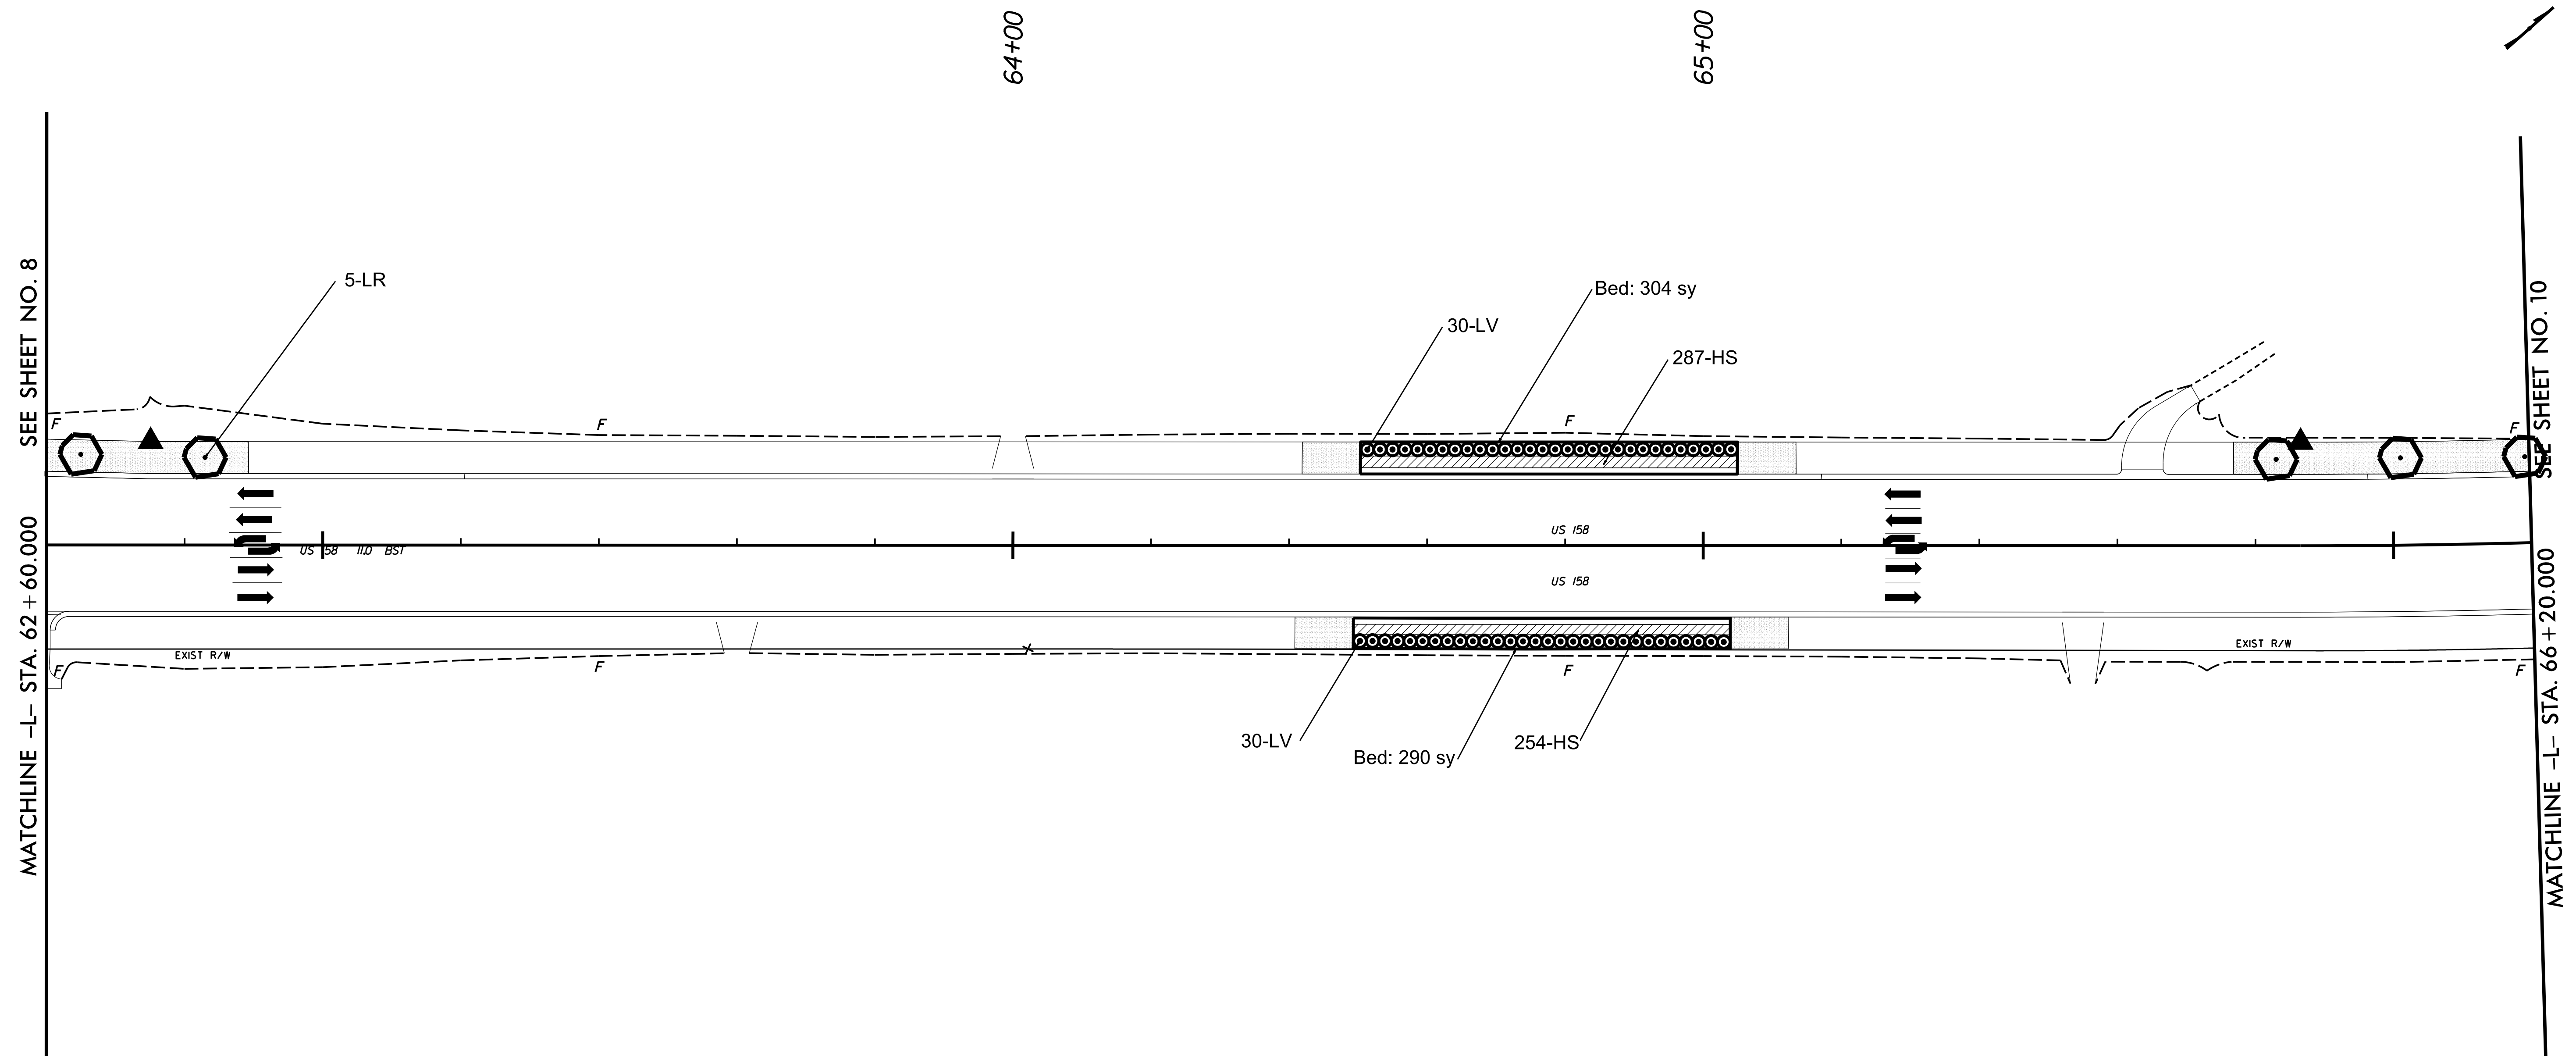


 Designated area to be mowed as specified per the contract.

PLANT LIST					
QUAN	UNIT	KEY	BOTANICAL NAME	COMMON NAME	REMARKS
541	ea	HS	Hemerocallis 'Stella de Oro'	Stella de Oro Daylily	2' o.c.
5	ea	LR	Lagerstroemia indica 'Red Rocket'	Red Rocket Crape Myrtle	As Shown
60	ea	LV	Lagerstroemia indica 'Victor'	Dwarf Victor Crape Myrtle	6' o.c.

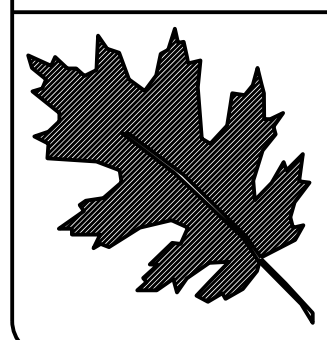


NCDOT - ROADSIDE ENVIRONMENTAL UNIT
 LANDSCAPE DESIGN & DEVELOPMENT
 1557 MAIL SERVICE CENTER RALEIGH NC 27699-1557
 PH: 919-707-2935 FAX: 919-715-2554
[HTTP://WWW.NCDOT.ORG/DOH/OPERATIONS/DP_CHIEF_ENG/ROADSIDE/](http://www.ncdot.org/DOH/OPERATIONS/DP_CHIEF_ENG/ROADSIDE/)

US 158 IN CAMDEN
 CAMDEN COUNTY
 TIP #: R-2414 B


REV. DESIGNER



SHEET DESCRIPTION:
 PREL. DESIGN DATE: JUNE 2016
 CHECKED BY & DATE: K.COOPER 8/2016
 FINAL DESIGN DATE: AUG 2016

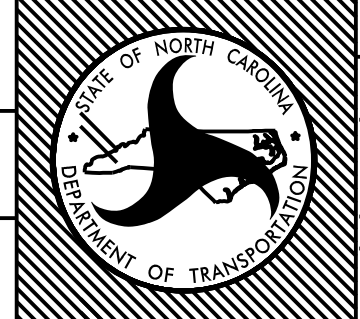LANDSCAPE PLAN
 ENHANCEMENT PROJECT

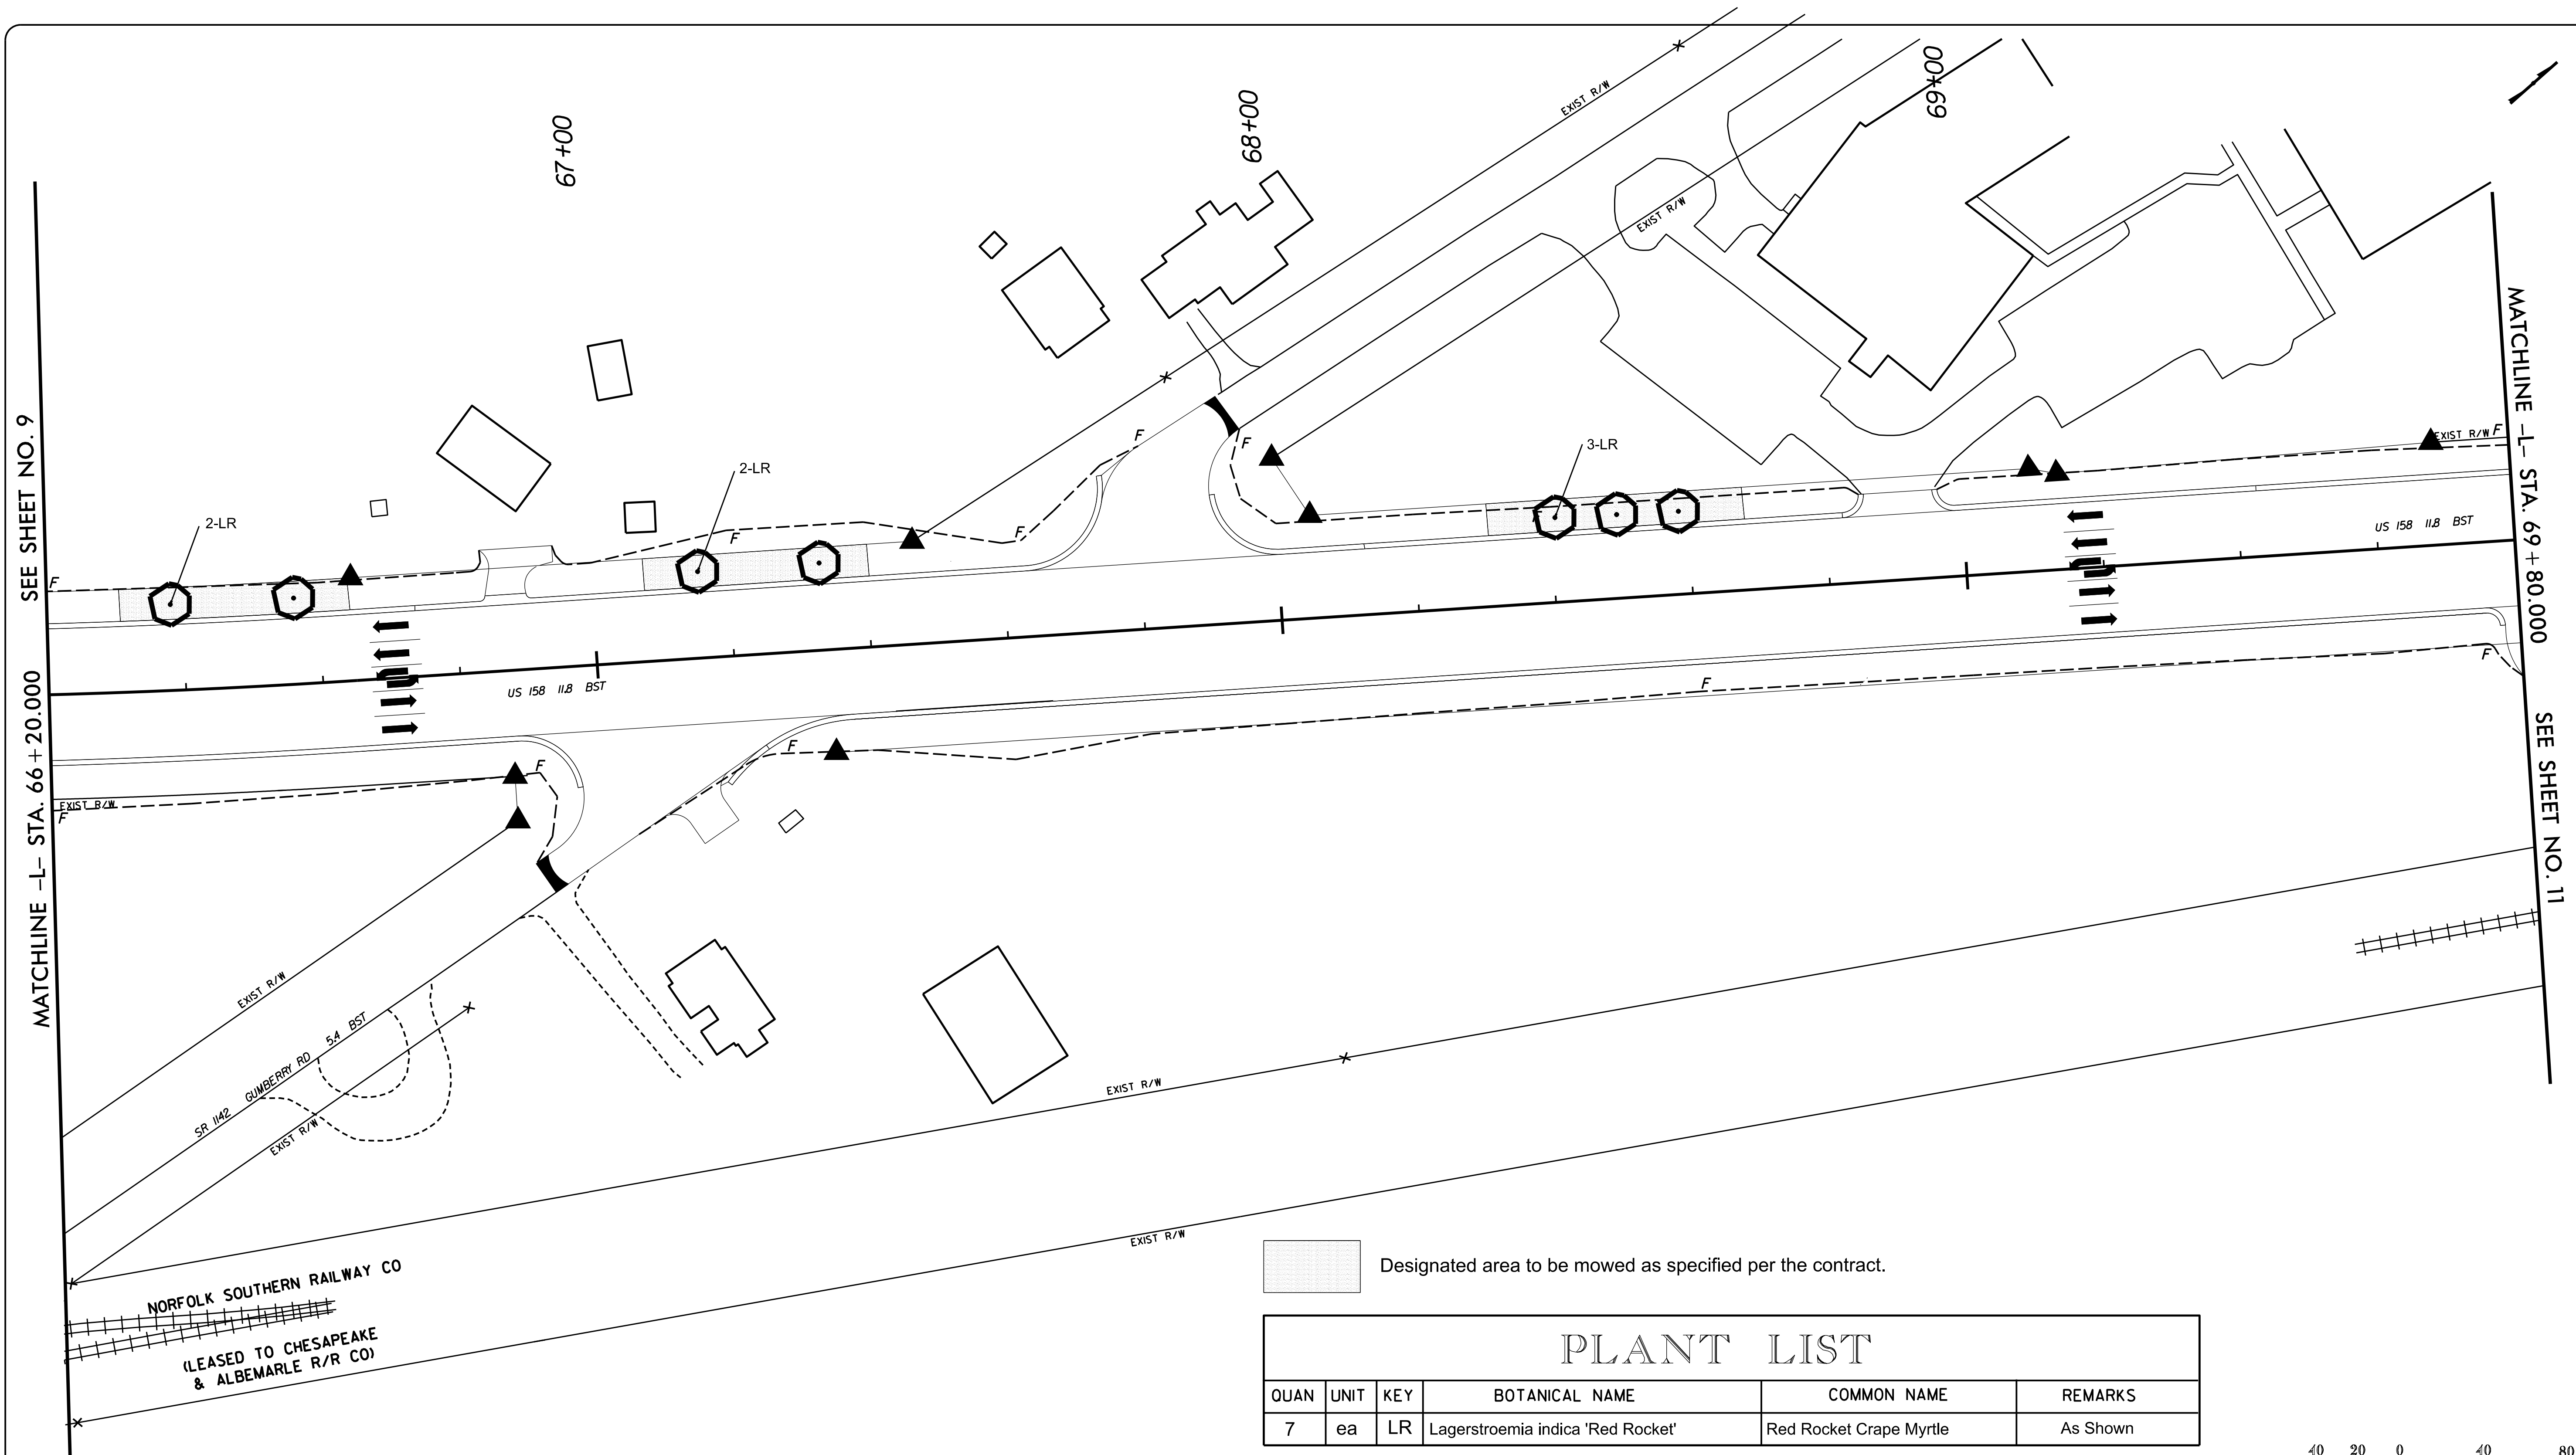

T.I.P. # R-2414 B
 WBS # 43534.1.1
 FED I.D. #
 SHEET NO.: **L-8** TOTAL SHEET NO.: **16**




 Designated area to be mowed as specified per the contract.

PLANT LIST						
QUAN	UNIT	KEY	BOTANICAL NAME	COMMON NAME	REMARKS	
7	ea	LR	Lagerstroemia indica 'Red Rocket'	Red Rocket Crape Myrtle	As Shown	




NCDOT - ROADSIDE ENVIRONMENTAL UNIT
 LANDSCAPE DESIGN & DEVELOPMENT
 1557 MAIL SERVICE CENTER RALEIGH NC 27699-1557
 PH: 919-707-2935 FAX: 919-715-2554
[HTTP://WWW.NCDOT.ORG/DOH/OPERATIONS/DP/CHIEF_ENG/ROADSIDE/](http://www.ncdot.org/DOH/OPERATIONS/DP/CHIEF_ENG/ROADSIDE/)

US 158 IN CAMDEN
 CAMDEN COUNTY
 TIP #: R-2414 B

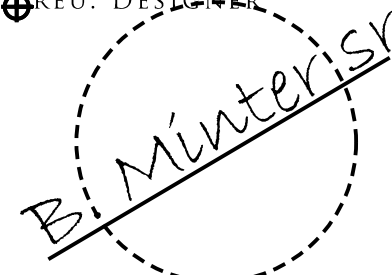
REV. DESIGNER


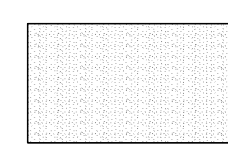
SHEET DESCRIPTION:
 PREL. DESIGN DATE: JUNE 2016
 CHECKED BY & DATE: K.COOPER 8/2016
 FINAL DESIGN DATE: AUG 2016

LANDSCAPE PLAN
 ENHANCEMENT PROJECT

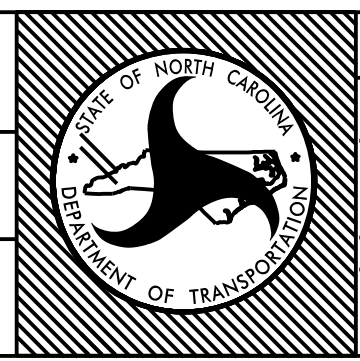

T.I.P. # R-2414 B
 WBS # 43534.1.1
 FED I.D. #
 SHEET NO.: **L-9** TOTAL SHEET NO.: **16**

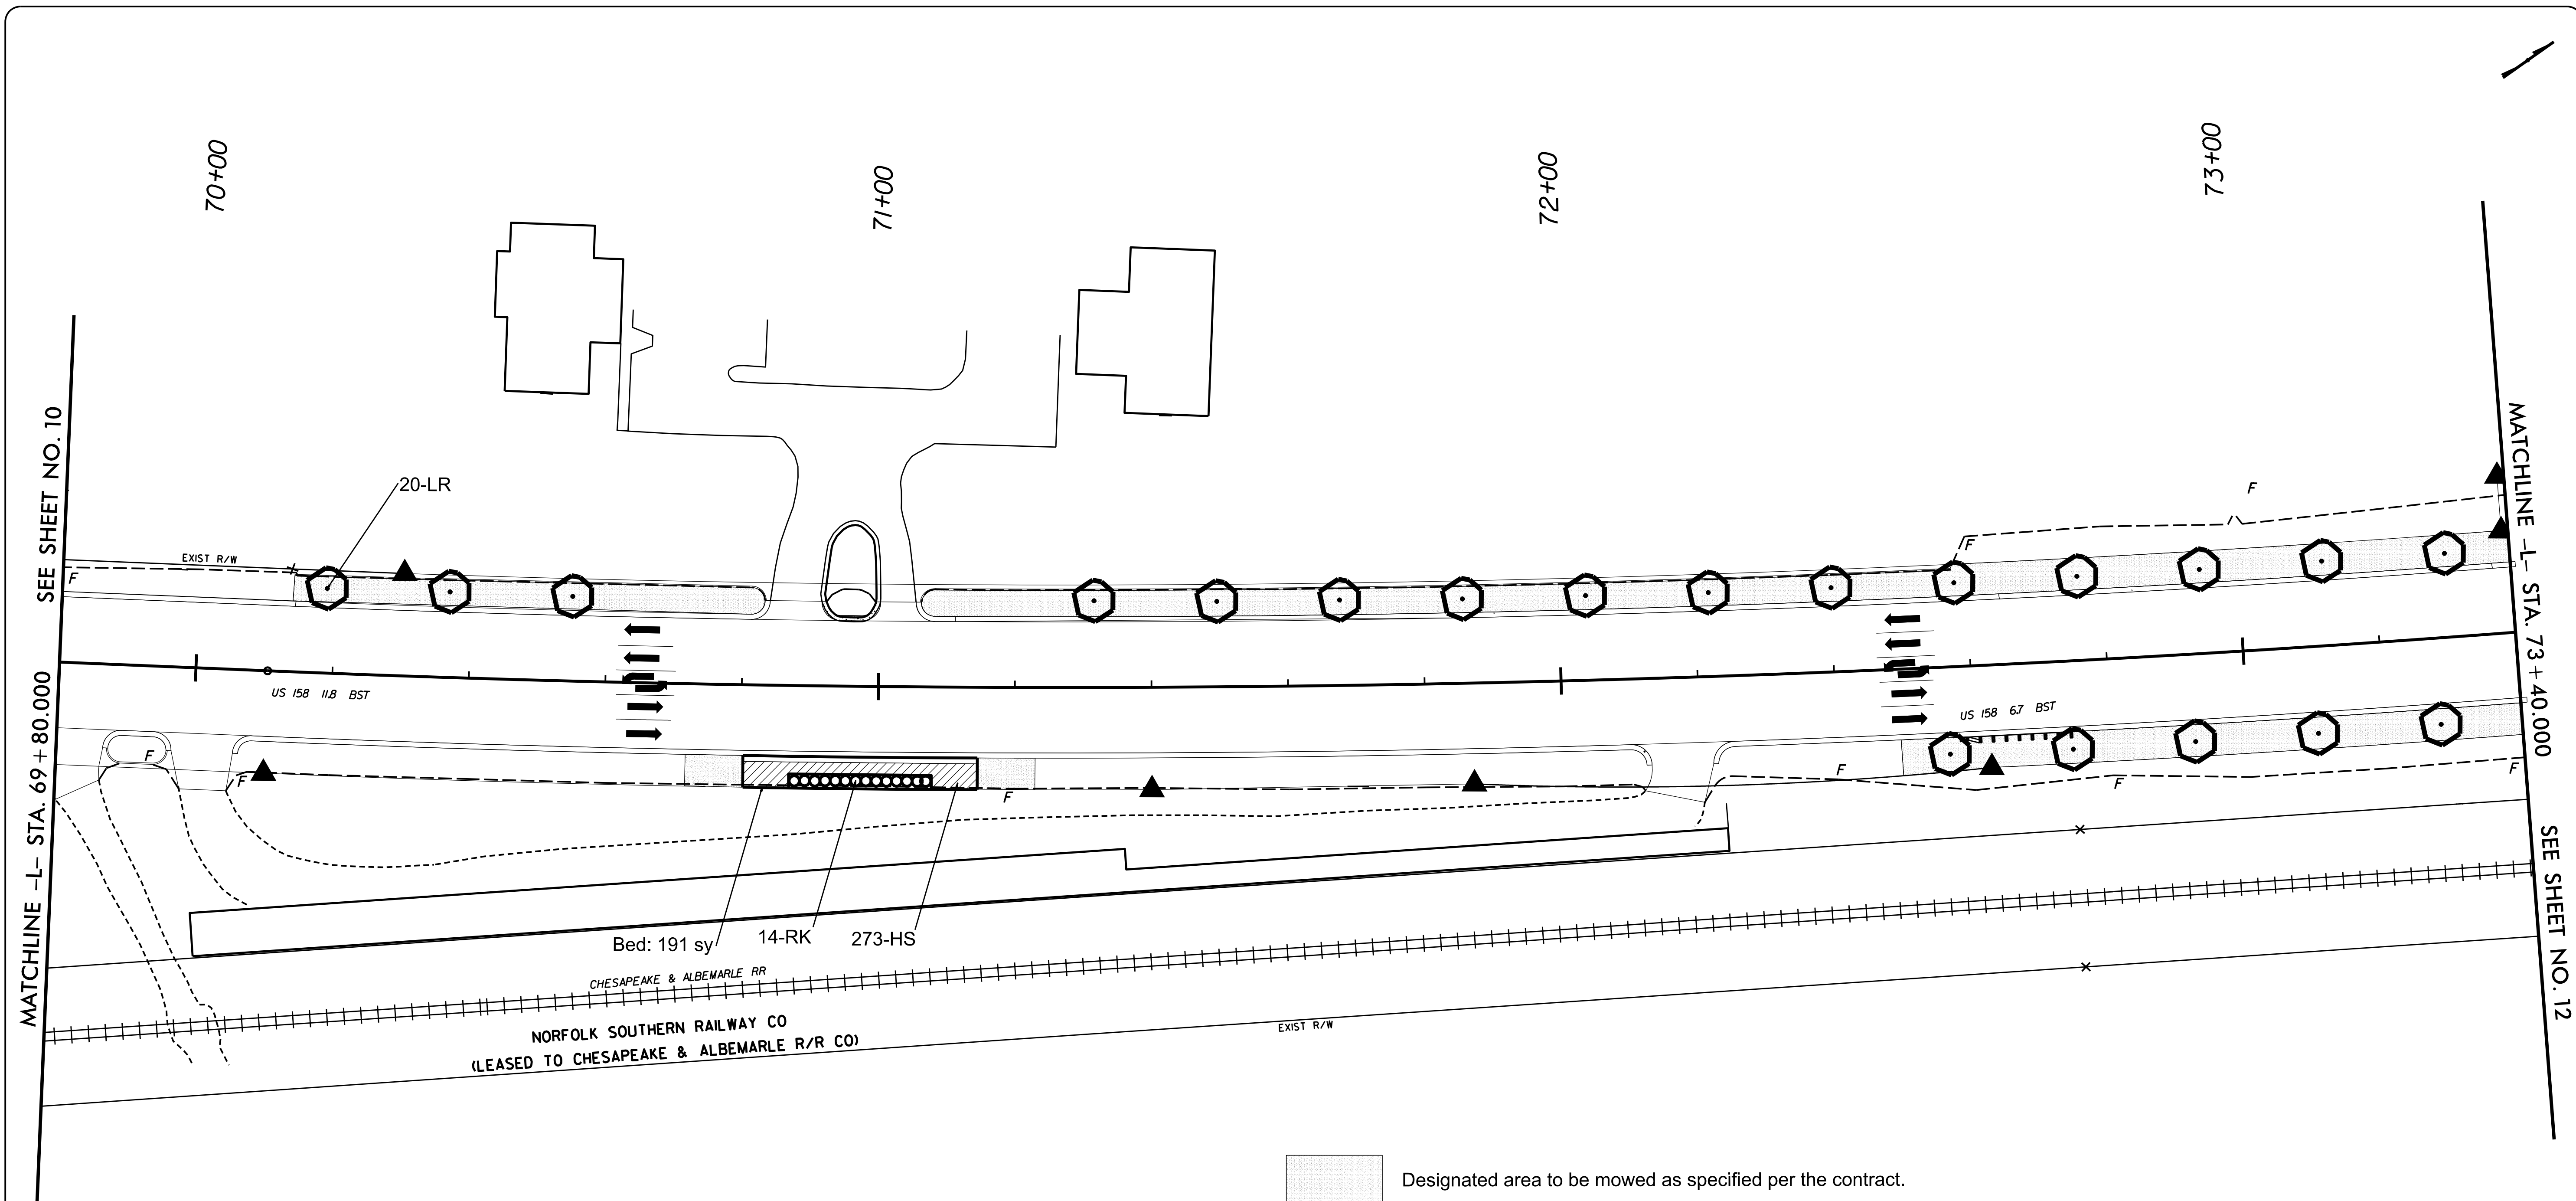


 Designated area to be mowed as specified per the contract.

PLANT LIST					
QUAN	UNIT	KEY	BOTANICAL NAME	COMMON NAME	REMARKS
273	ea	HS	Hemerocallis 'Stella de Oro'	Stella de Oro Daylily	2' o.c.
20	ea	LR	Lagerstroemia indica 'Red Rocket'	Red Rocket Crape Myrtle	As Shown
14	ea	RK	Rosa x 'Knock-Out' Radrazz	Knock Out Red Rose	4.5' o.c.




 NCDOT - ROADSIDE ENVIRONMENTAL UNIT
 LANDSCAPE DESIGN & DEVELOPMENT
 1557 MAIL SERVICE CENTER RALEIGH NC 27699-1557
 PH: 919-707-2935 FAX: 919-715-2554
[HTTP://WWW.NCDOT.ORG/DOH/OPERATIONS/DP/CHIEF_ENG/ROADSIDE/](http://www.ncdot.org/DOH/OPERATIONS/DP/CHIEF_ENG/ROADSIDE/)

US 158 IN CAMDEN
 CAMDEN COUNTY
 TIP #: R-2414 B

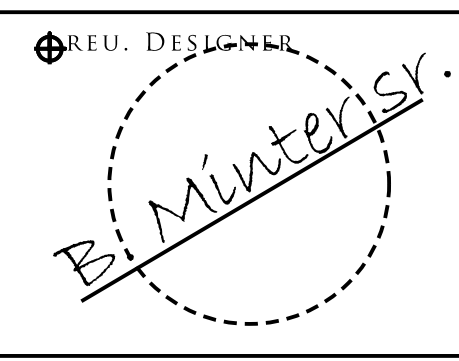
REV. DESIGNER


SHEET DESCRIPTION:
 PREL. DESIGN DATE: JUNE 2016
 CHECKED BY & DATE: K.COOPER 8/2016
 FINAL DESIGN DATE: AUG 2016

LANDSCAPE PLAN
 ENHANCEMENT PROJECT

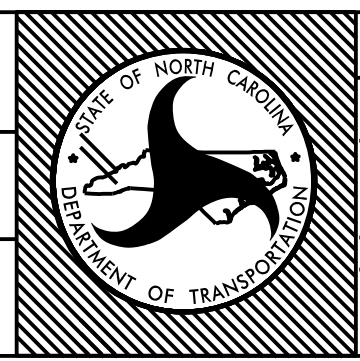

T.I.P. # R-2414 B
 WBS # 43534.1.1
 FED I.D. #
 SHEET NO.: L-10 TOTAL SHEET NO.: 16

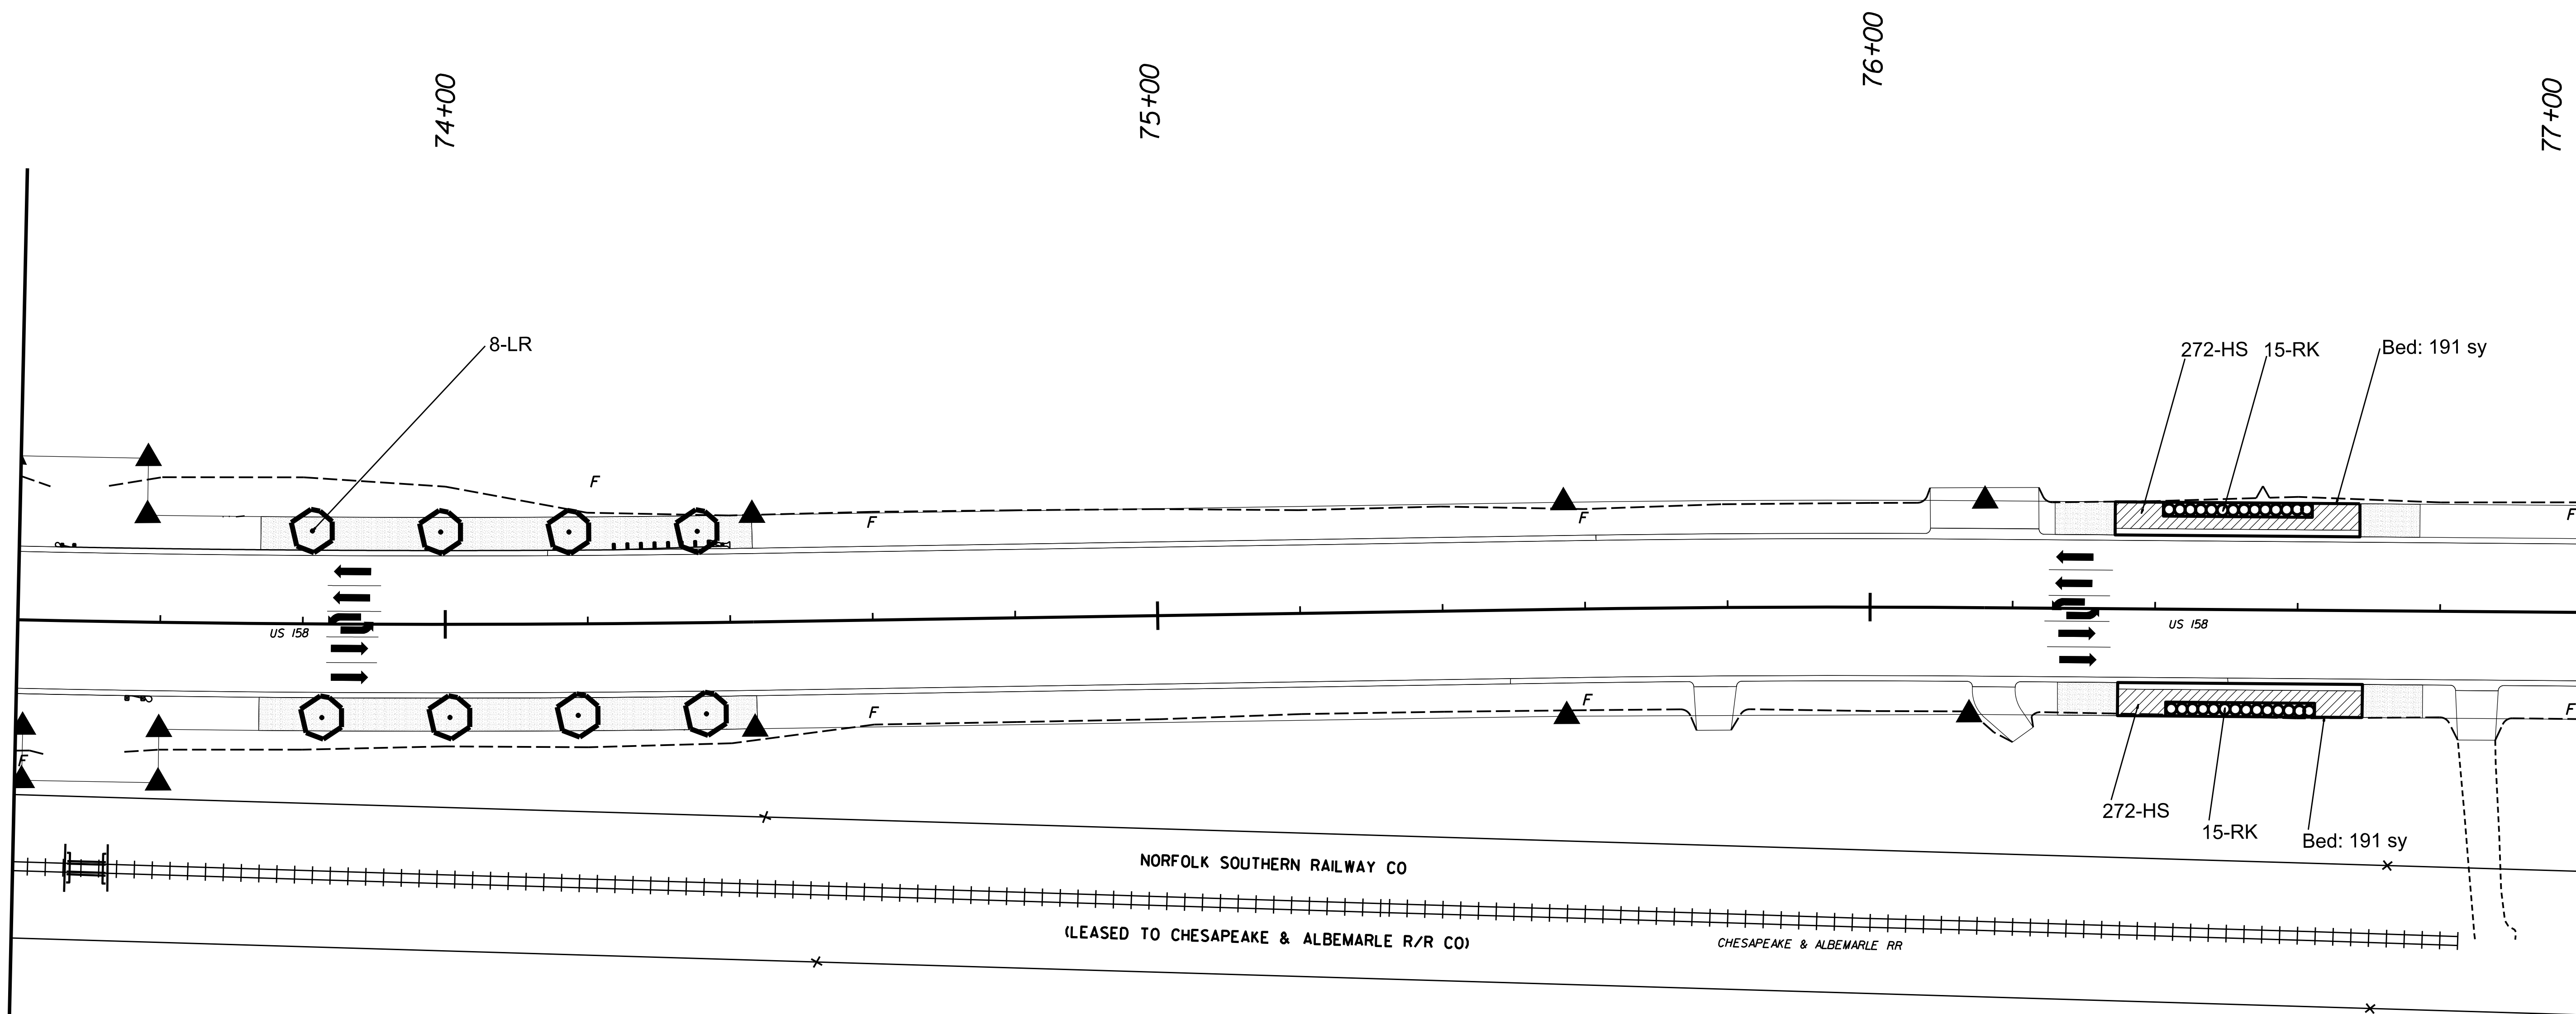


MATCHLINE -L- STA. 77+00.000 SEE SHEET NO. 13

Designated area to be mowed as specified per the contract.

PLANT LIST

QUAN	UNIT	KEY	BOTANICAL NAME	COMMON NAME	REMARKS
544	ea	HS	Hemerocallis 'Stella de Oro'	Stella de Oro Daylily	2' o.c.
8	ea	LR	Lagerstroemia indica 'Red Rocket'	Red Rocket Crape Myrtle	As Shown
30	ea	RK	Rosa x 'Knock-Out' Radrazz	Knock Out Red Rose	4.5' o.c.

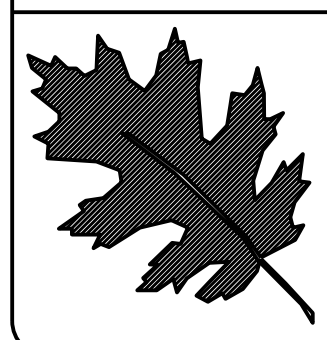


NCDOT - ROADSIDE ENVIRONMENTAL UNIT
 LANDSCAPE DESIGN & DEVELOPMENT
 1557 MAIL SERVICE CENTER RALEIGH NC 27699-1557
 PH: 919-707-2935 FAX: 919-715-2554
[HTTP://WWW.NCDOT.ORG/DOH/OPERATIONS/DP_CHIEF_ENG/ROADSIDE/](http://www.ncdot.org/DOH/OPERATIONS/DP_CHIEF_ENG/ROADSIDE/)

US 158 IN CAMDEN
 CAMDEN COUNTY
 TIP #: R-2414 B


REV. DESIGNER


SHEET DESCRIPTION:
 PREL. DESIGN DATE: JUNE 2016
 CHECKED BY & DATE: K.COOPER 8/2016
 FINAL DESIGN DATE: AUG 2016

LANDSCAPE PLAN
 ENHANCEMENT PROJECT

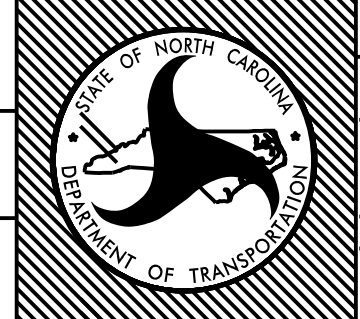



T.I.P. # R-2414 B
 WBS # 43534.1.1
 FED I.D. #
 SHEET NO.: **L-11** TOTAL SHEET NO.: **16**

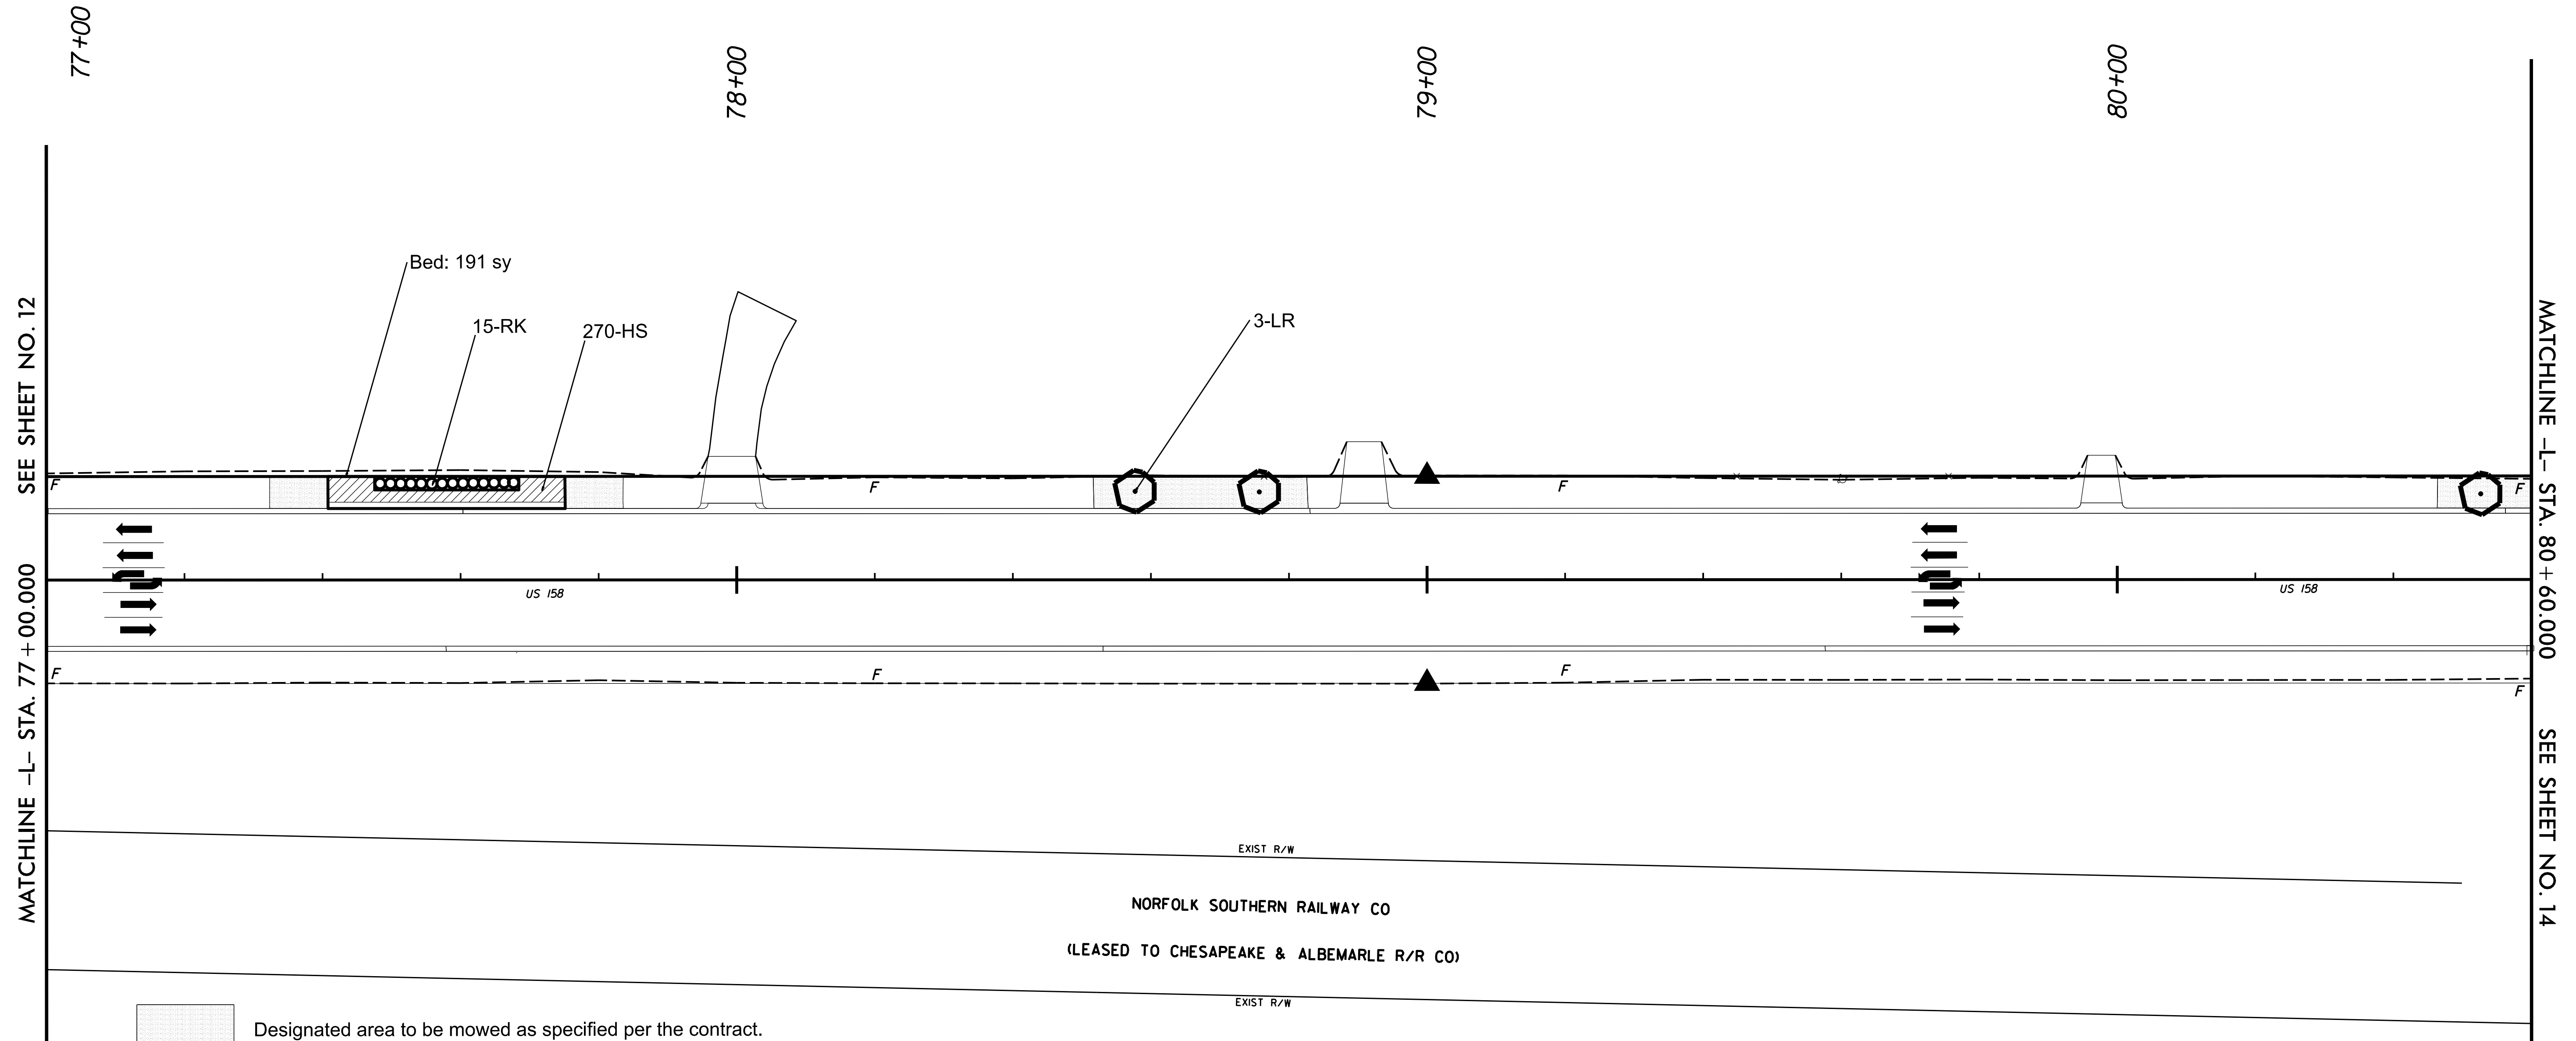

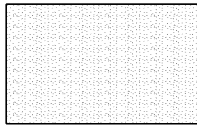 Designated area to be mowed as specified per the contract.


PLANT LIST

QUAN	UNIT	KEY	BOTANICAL NAME	COMMON NAME	REMARKS
270	ea	HS	Hemerocallis 'Stella de Oro'	Stella de Oro Daylily	2' o.c.
3	ea	LR	Lagerstroemia indica 'Red Rocket'	Red Rocket Crape Myrtle	As Shown
15	ea	RK	Rosa x 'Knock-Out' Radrazz	Knock Out Red Rose	4.5' o.c.

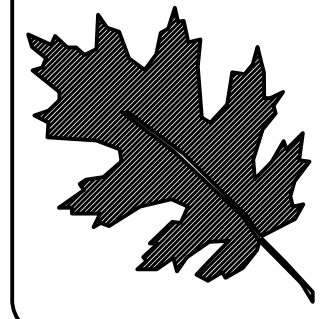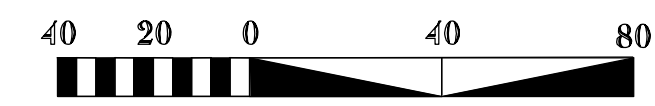


NCDOT - ROADSIDE ENVIRONMENTAL UNIT
 LANDSCAPE DESIGN & DEVELOPMENT
 1557 MAIL SERVICE CENTER RALEIGH NC 27699-1557
 PH: 919-707-2935 FAX: 919-715-2554
[HTTP://WWW.NCDOT.ORG/DOH/OPERATIONS/DP/CHIEF_ENG/ROADSIDE/](http://www.ncdot.org/DOH/OPERATIONS/DP/CHIEF_ENG/ROADSIDE/)

US 158 IN CAMDEN
 CAMDEN COUNTY
 TIP #: R-2414 B


PREP. DESIGNER


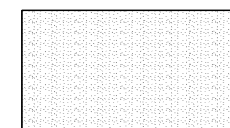
SHEET DESCRIPTION:
 PREL. DESIGN DATE: JUNE 2016
 CHECKED BY & DATE: K.COOPER 8/2016
 FINAL DESIGN DATE: AUG 2016

LANDSCAPE PLAN
 ENHANCEMENT PROJECT

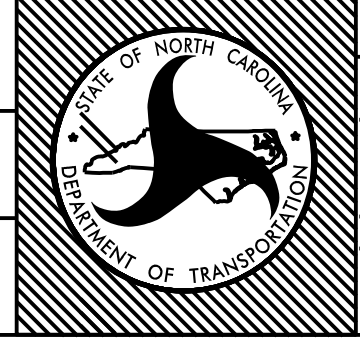

T.I.P. # R-2414 B
 WBS # 43534.1.1
 FED I.D. #
 SHEET NO.: **L-12** TOTAL SHEET NO.: **16**

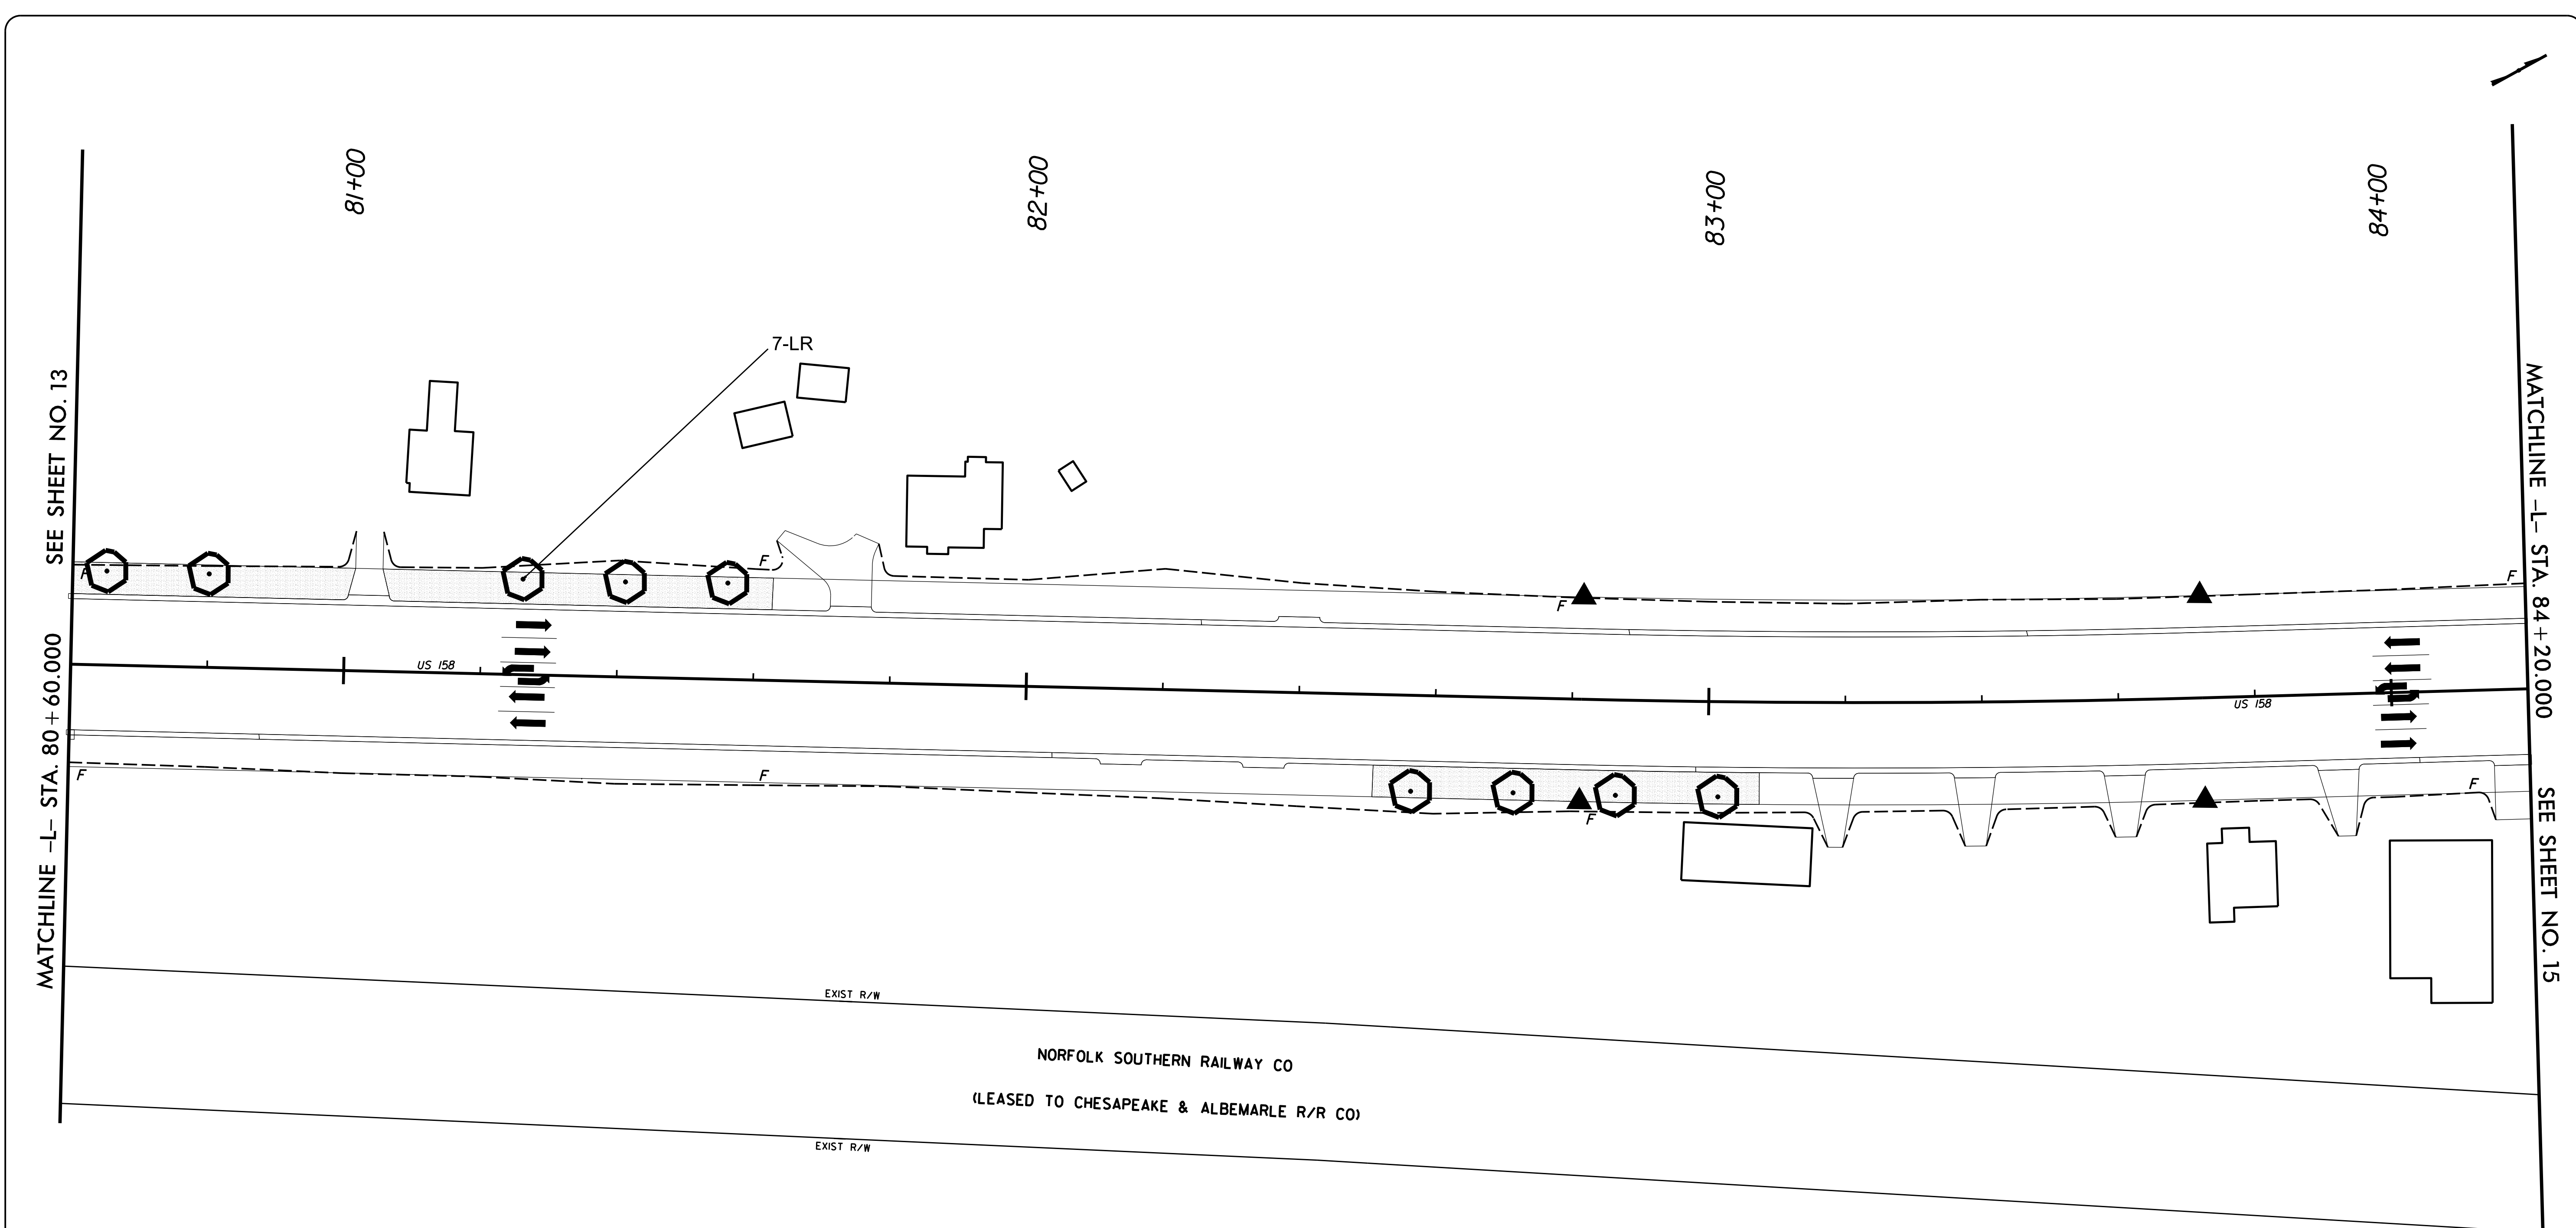


 Designated area to be mowed as specified per the contract.

PLANT LIST					
QUAN	UNIT	KEY	BOTANICAL NAME	COMMON NAME	REMARKS
9	ea	LR	Lagerstroemia indica 'Red Rocket'	Red Rocket Crape Myrtle	As Shown




 NCDOT - ROADSIDE ENVIRONMENTAL UNIT
 LANDSCAPE DESIGN & DEVELOPMENT
 1557 MAIL SERVICE CENTER RALEIGH NC 27699-1557
 PH: 919-707-2935 FAX: 919-715-2554
[HTTP://WWW.NCDOT.ORG/DOH/OPERATIONS/DP_CHIEF_ENG/ROADSIDE/](http://www.ncdot.org/doh/operations/dp_chief_eng/roadside/)

US 158 IN CAMDEN
 CAMDEN COUNTY
 TIP #: R-2414 B

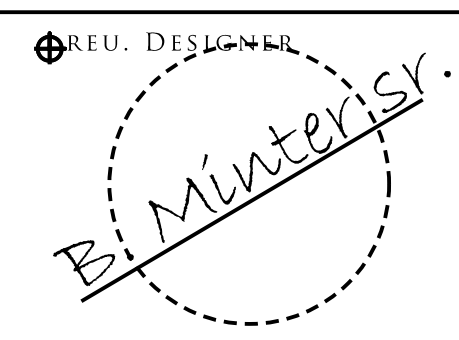
PREP. DESIGNER



SHEET DESCRIPTION:
 PREL. DESIGN DATE: JUNE 2016
 CHECKED BY & DATE: K.COOPER 8/2016
 FINAL DESIGN DATE: AUG 2016

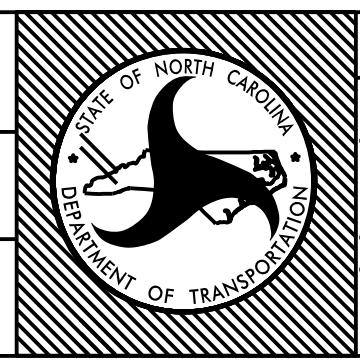LANDSCAPE PLAN
 ENHANCEMENT PROJECT


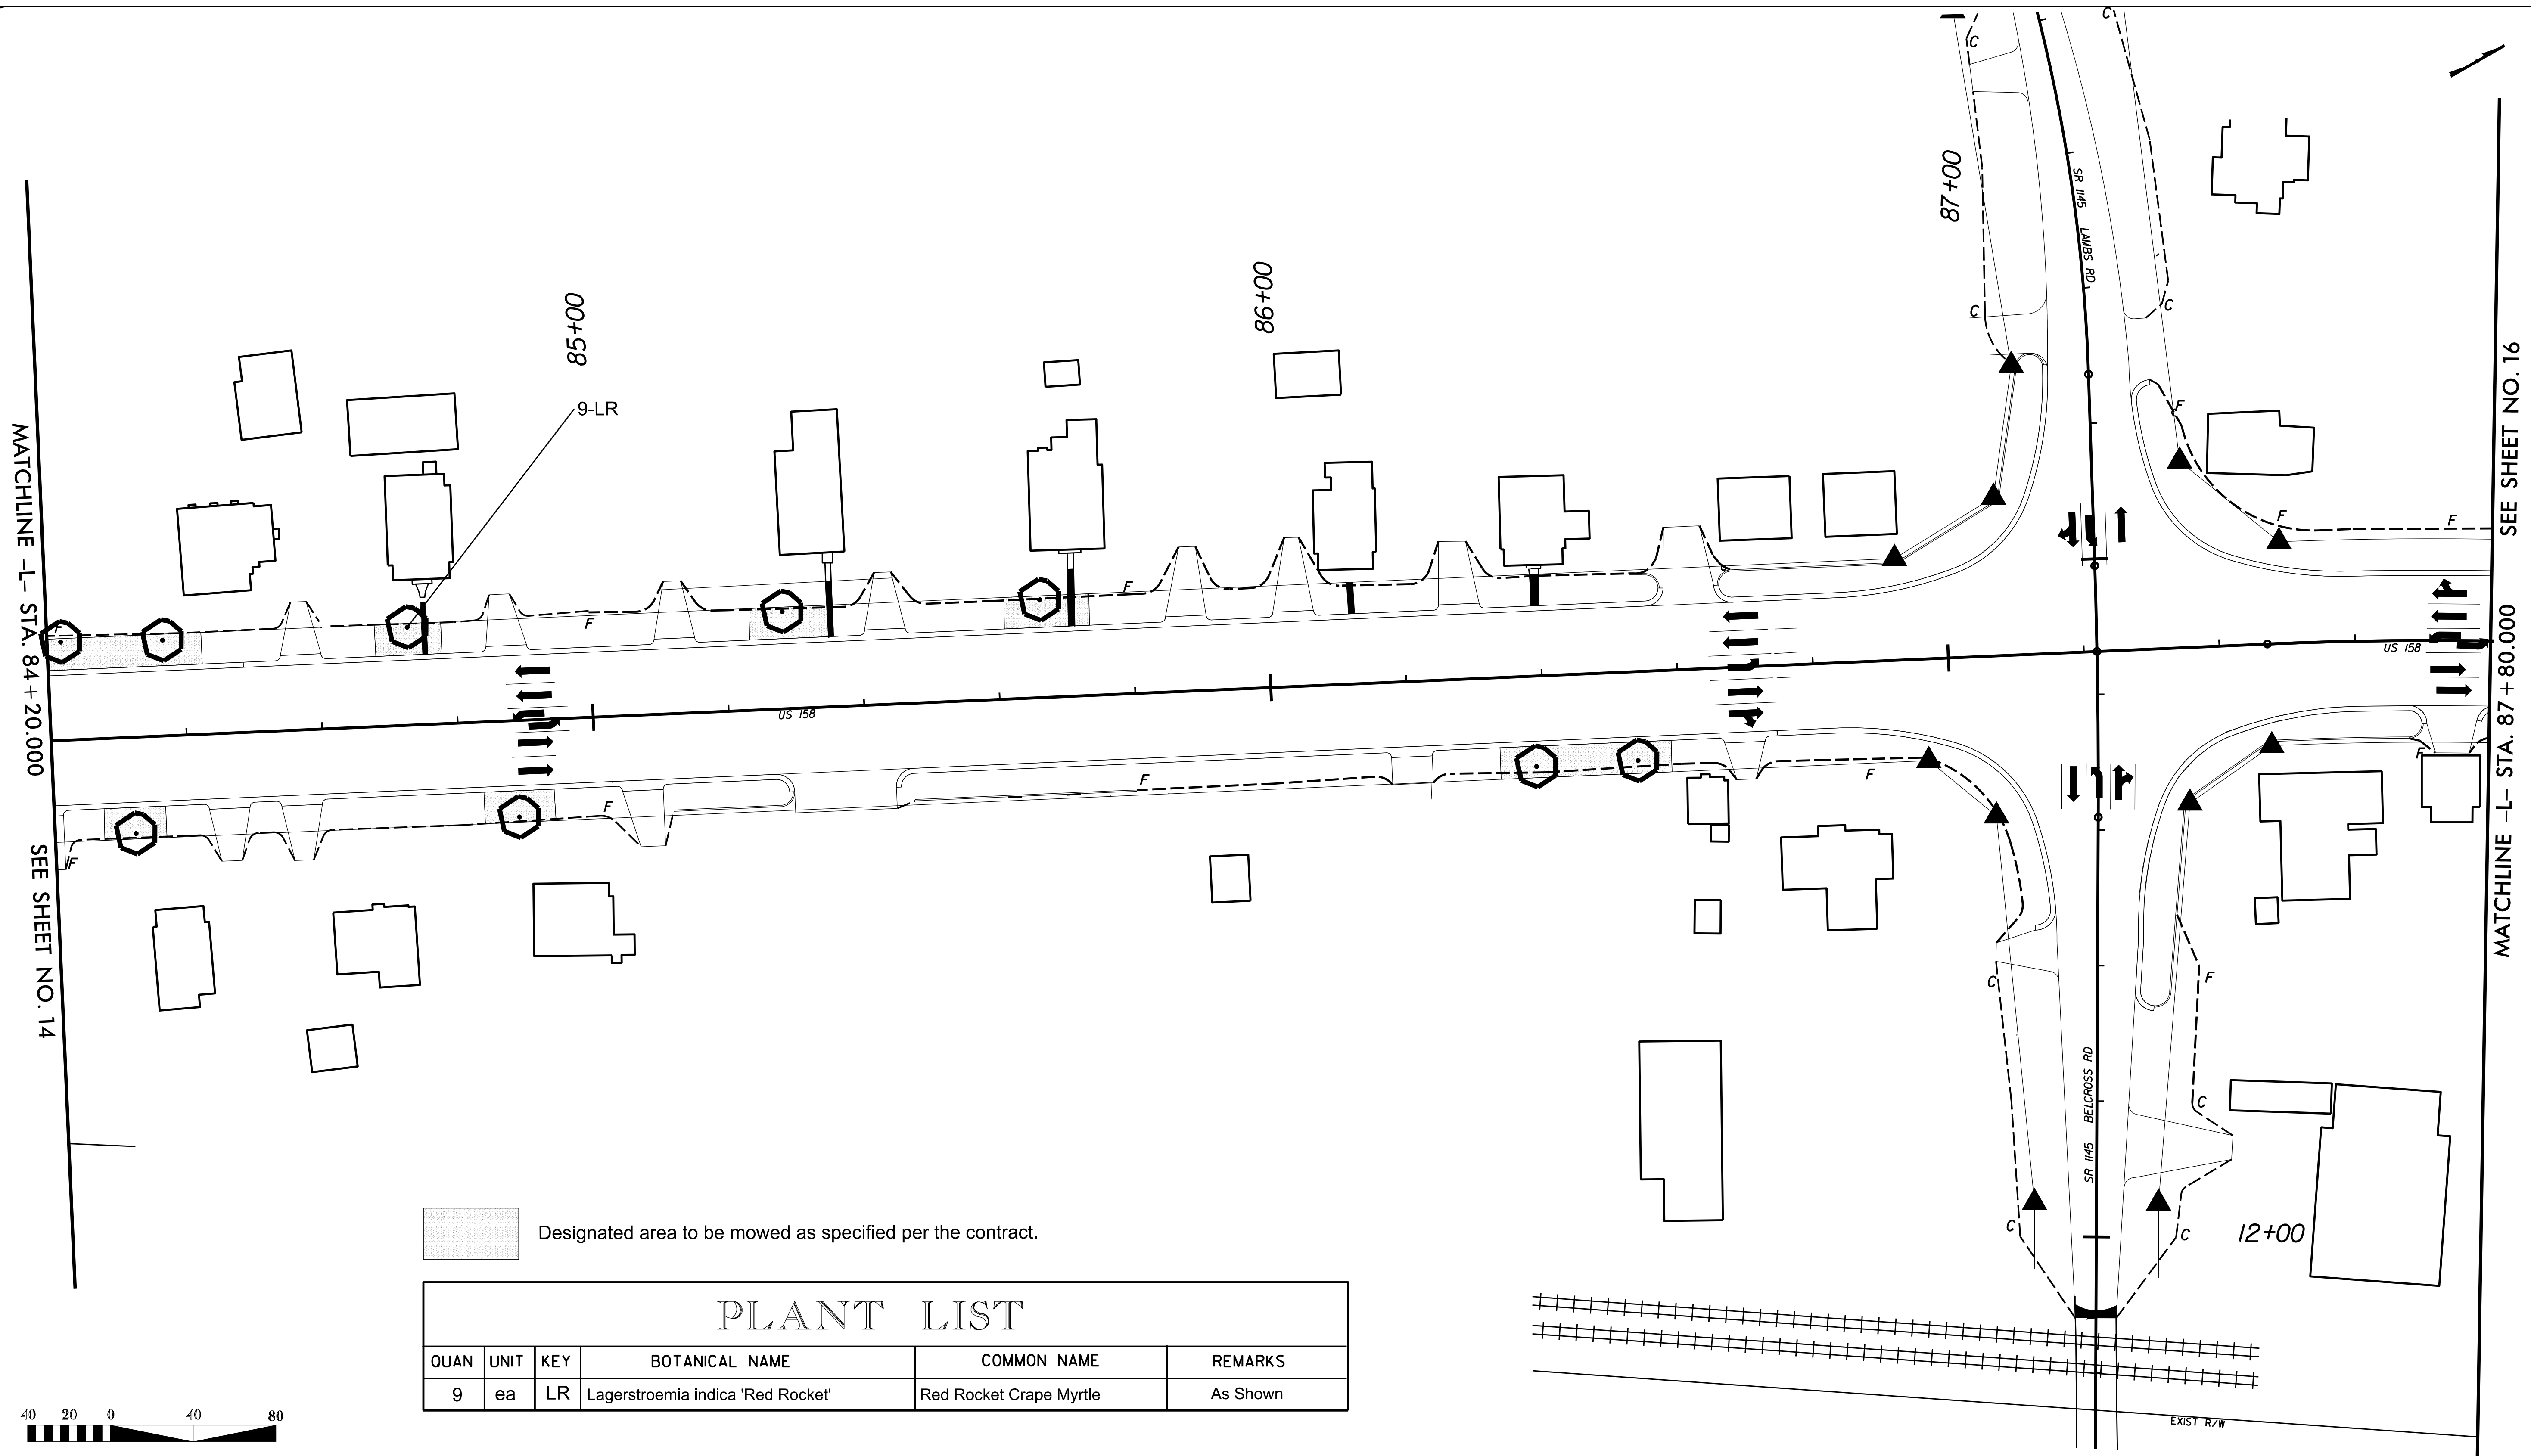


T.I.P. # R-2414 B
 WBS # 43534.1.1
 FED I.D. #
 SHEET NO.: **L-13** TOTAL SHEET NO.: **16**




 Designated area to be mowed as specified per the contract.

PLANT LIST					
QUAN	UNIT	KEY	BOTANICAL NAME	COMMON NAME	REMARKS
9	ea	LR	Lagerstroemia indica 'Red Rocket'	Red Rocket Crape Myrtle	As Shown

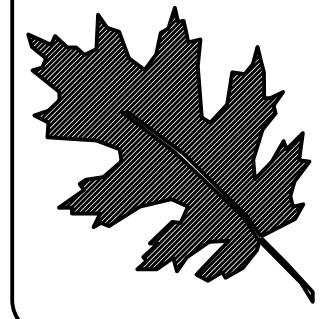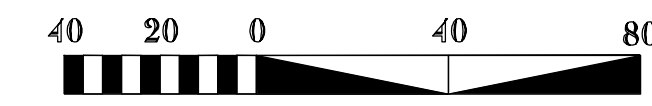


NCDOT - ROADSIDE ENVIRONMENTAL UNIT
 LANDSCAPE DESIGN & DEVELOPMENT
 1557 MAIL SERVICE CENTER RALEIGH NC 27699-1557
 PH: 919-707-2935 FAX: 919-715-2554
[HTTP://WWW.NCDOT.ORG/DOH/OPERATIONS/DP_CHIEF_ENG/ROADSIDE/](http://www.ncdot.org/DOH/OPERATIONS/DP_CHIEF_ENG/ROADSIDE/)

US 158 IN CAMDEN
 CAMDEN COUNTY
 TIP #: R-2414 B

REV. DESIGNER


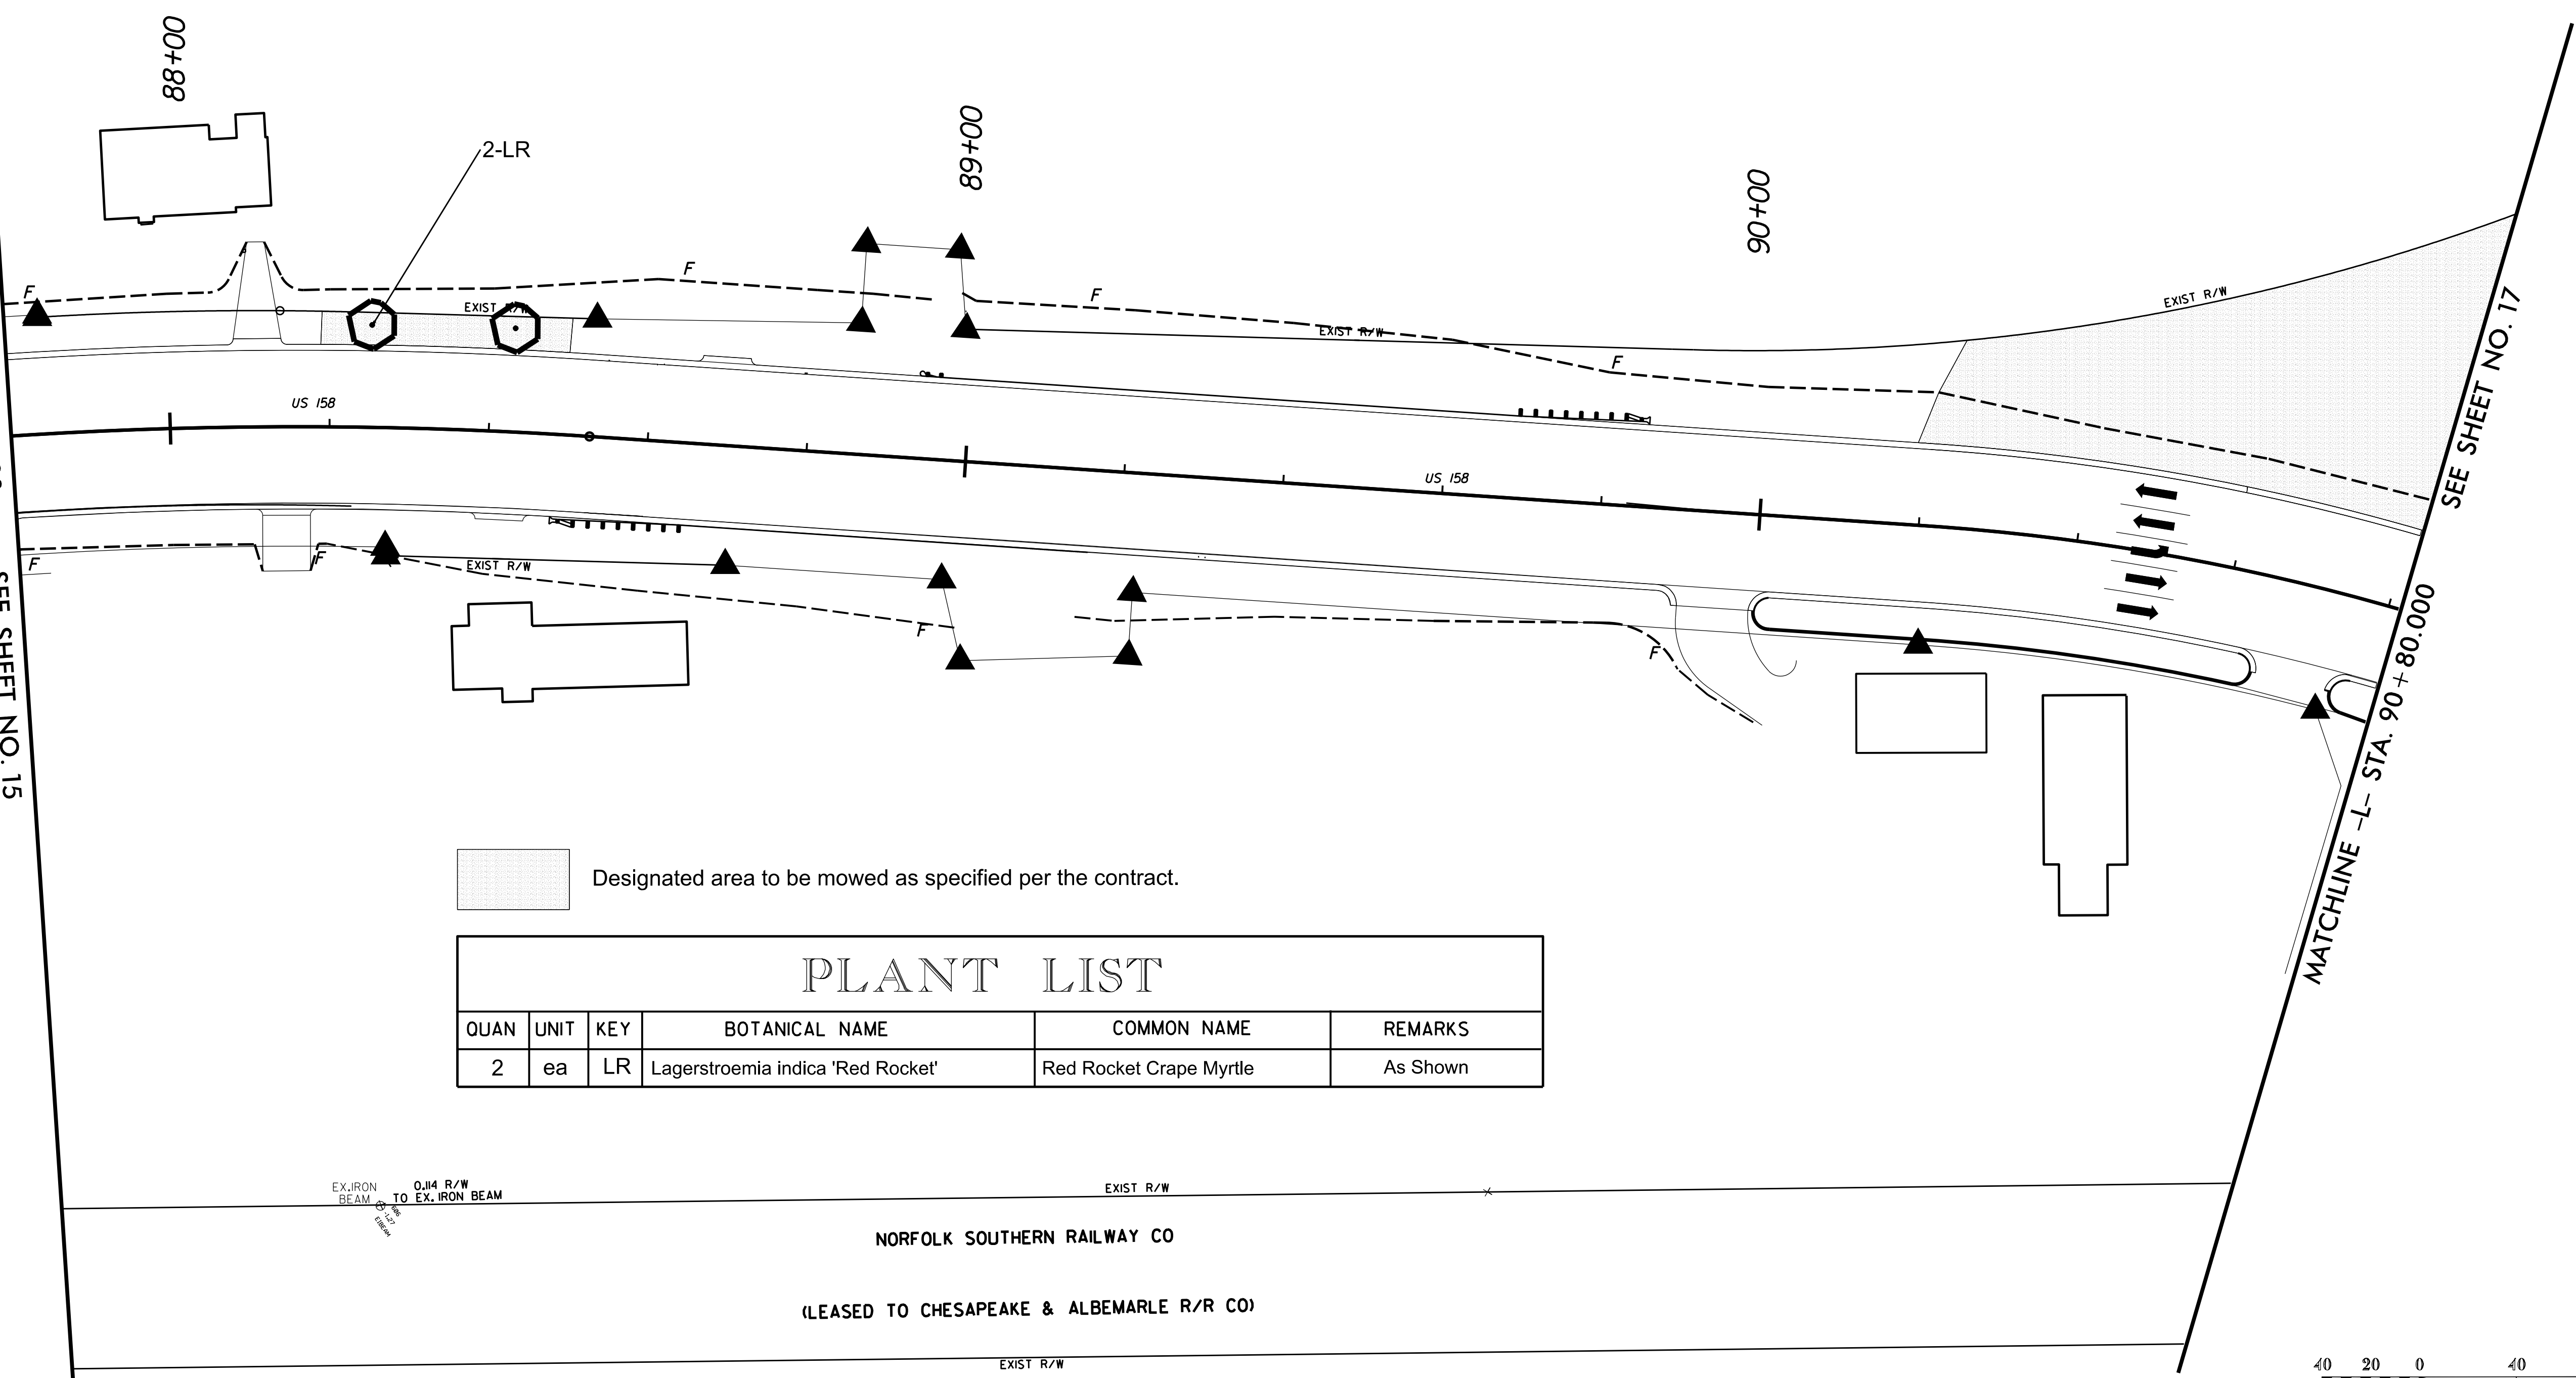
SHEET DESCRIPTION:
 PREL. DESIGN DATE: JUNE 2016
 CHECKED BY & DATE: K.COOPER 8/2016
 FINAL DESIGN DATE: AUG 2016

LANDSCAPE PLAN
 ENHANCEMENT PROJECT

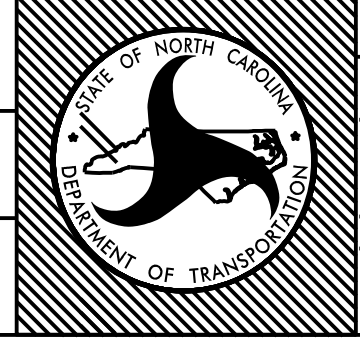

T.I.P. # R-2414 B
 WBS # 43534.1.1
 FED I.D. #
 SHEET NO.: **L-14** TOTAL SHEET NO.: **16**

MATCHLINE -L- STA. 87+80.000
SEE SHEET NO. 15




Designated area to be mowed as specified per the contract.

PLANT LIST					
QUAN	UNIT	KEY	BOTANICAL NAME	COMMON NAME	REMARKS
2	ea	LR	Lagerstroemia indica 'Red Rocket'	Red Rocket Crape Myrtle	As Shown

EX. IRON BEAM TO EX. IRON BEAM
0.14 R/W

NORFOLK SOUTHERN RAILWAY CO
(LEASED TO CHESAPEAKE & ALBEMARLE R/R CO)

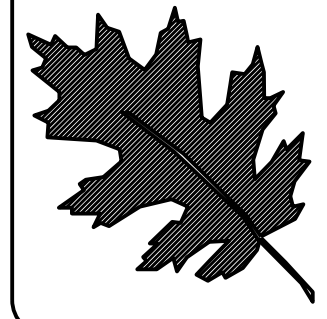


NCDOT - ROADSIDE ENVIRONMENTAL UNIT
LANDSCAPE DESIGN & DEVELOPMENT
1557 MAIL SERVICE CENTER RALEIGH NC 27699-1557
PH: 919-707-2935 FAX: 919-715-2554
HTTP://WWW.NCDOT.ORG/DOH/OPERATIONS/DP_CHIEF_ENG/ROADSIDE/

US 158 IN CAMDEN
CAMDEN COUNTY
TIP #: R-2414 B

REV. DESIGNER
B. Minter, S.Y.

SHEET DESCRIPTION:
PREL. DESIGN DATE: JUNE 2016
CHECKED BY & DATE: K.COOPER 8/2016
FINAL DESIGN DATE: AUG 2016

LANDSCAPE PLAN
ENHANCEMENT PROJECT



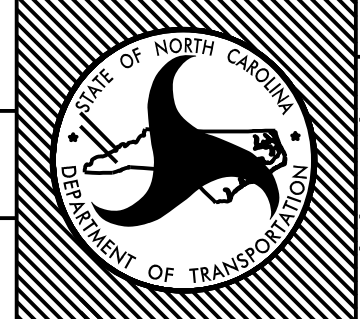


T.I.P. # R-2414 B
WBS # 43534.1.1
FED I.D. #
SHEET NO.: **L-15** TOTAL SHEET NO.: **16**

Designated area to be mowed as specified per the contract.

PLANT LIST					
QUAN	UNIT	KEY	BOTANICAL NAME	COMMON NAME	REMARKS
66	ea	CO	Chamaecyparis obtusa 'Nana Lutea'	Gold Dwarf Hinoki Cypress	5.5' o.c.
1967	ea	HS	Hemerocallis 'Stella de Oro'	Stella de Oro Daylily	2' o.c.
12	ea	IN	Ilex x 'Nellie R 'Stevens'	Nellie Stevens Holly	13' o.c.
104	ea	RK	Rosa x 'Knock-Out' Radrazz	Knock Out Red Rose	4.5' o.c.

Note:
Proposed plant bed is to be raised to a total height of 6' at the peak. Borrow material shall be used to build the bed to a height of 5' at the peak for a distance of 140' through the serpentine bed, beginning 20' from each end of the bed and 10' from the back edge of the bed, and then slope to grade on all sides. Set grade stakes for Engineer approval prior to placing Borrow Material. After constructing the berm, plate it with 1' of Topsoil to bring to final grade. Follow direction of Division Roadside Engineer. Engineer must be present when berm is under construction.

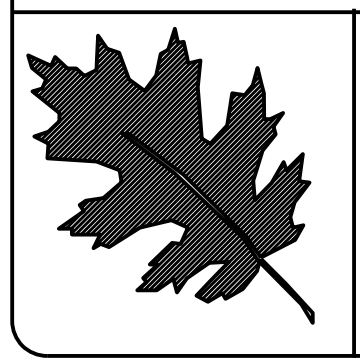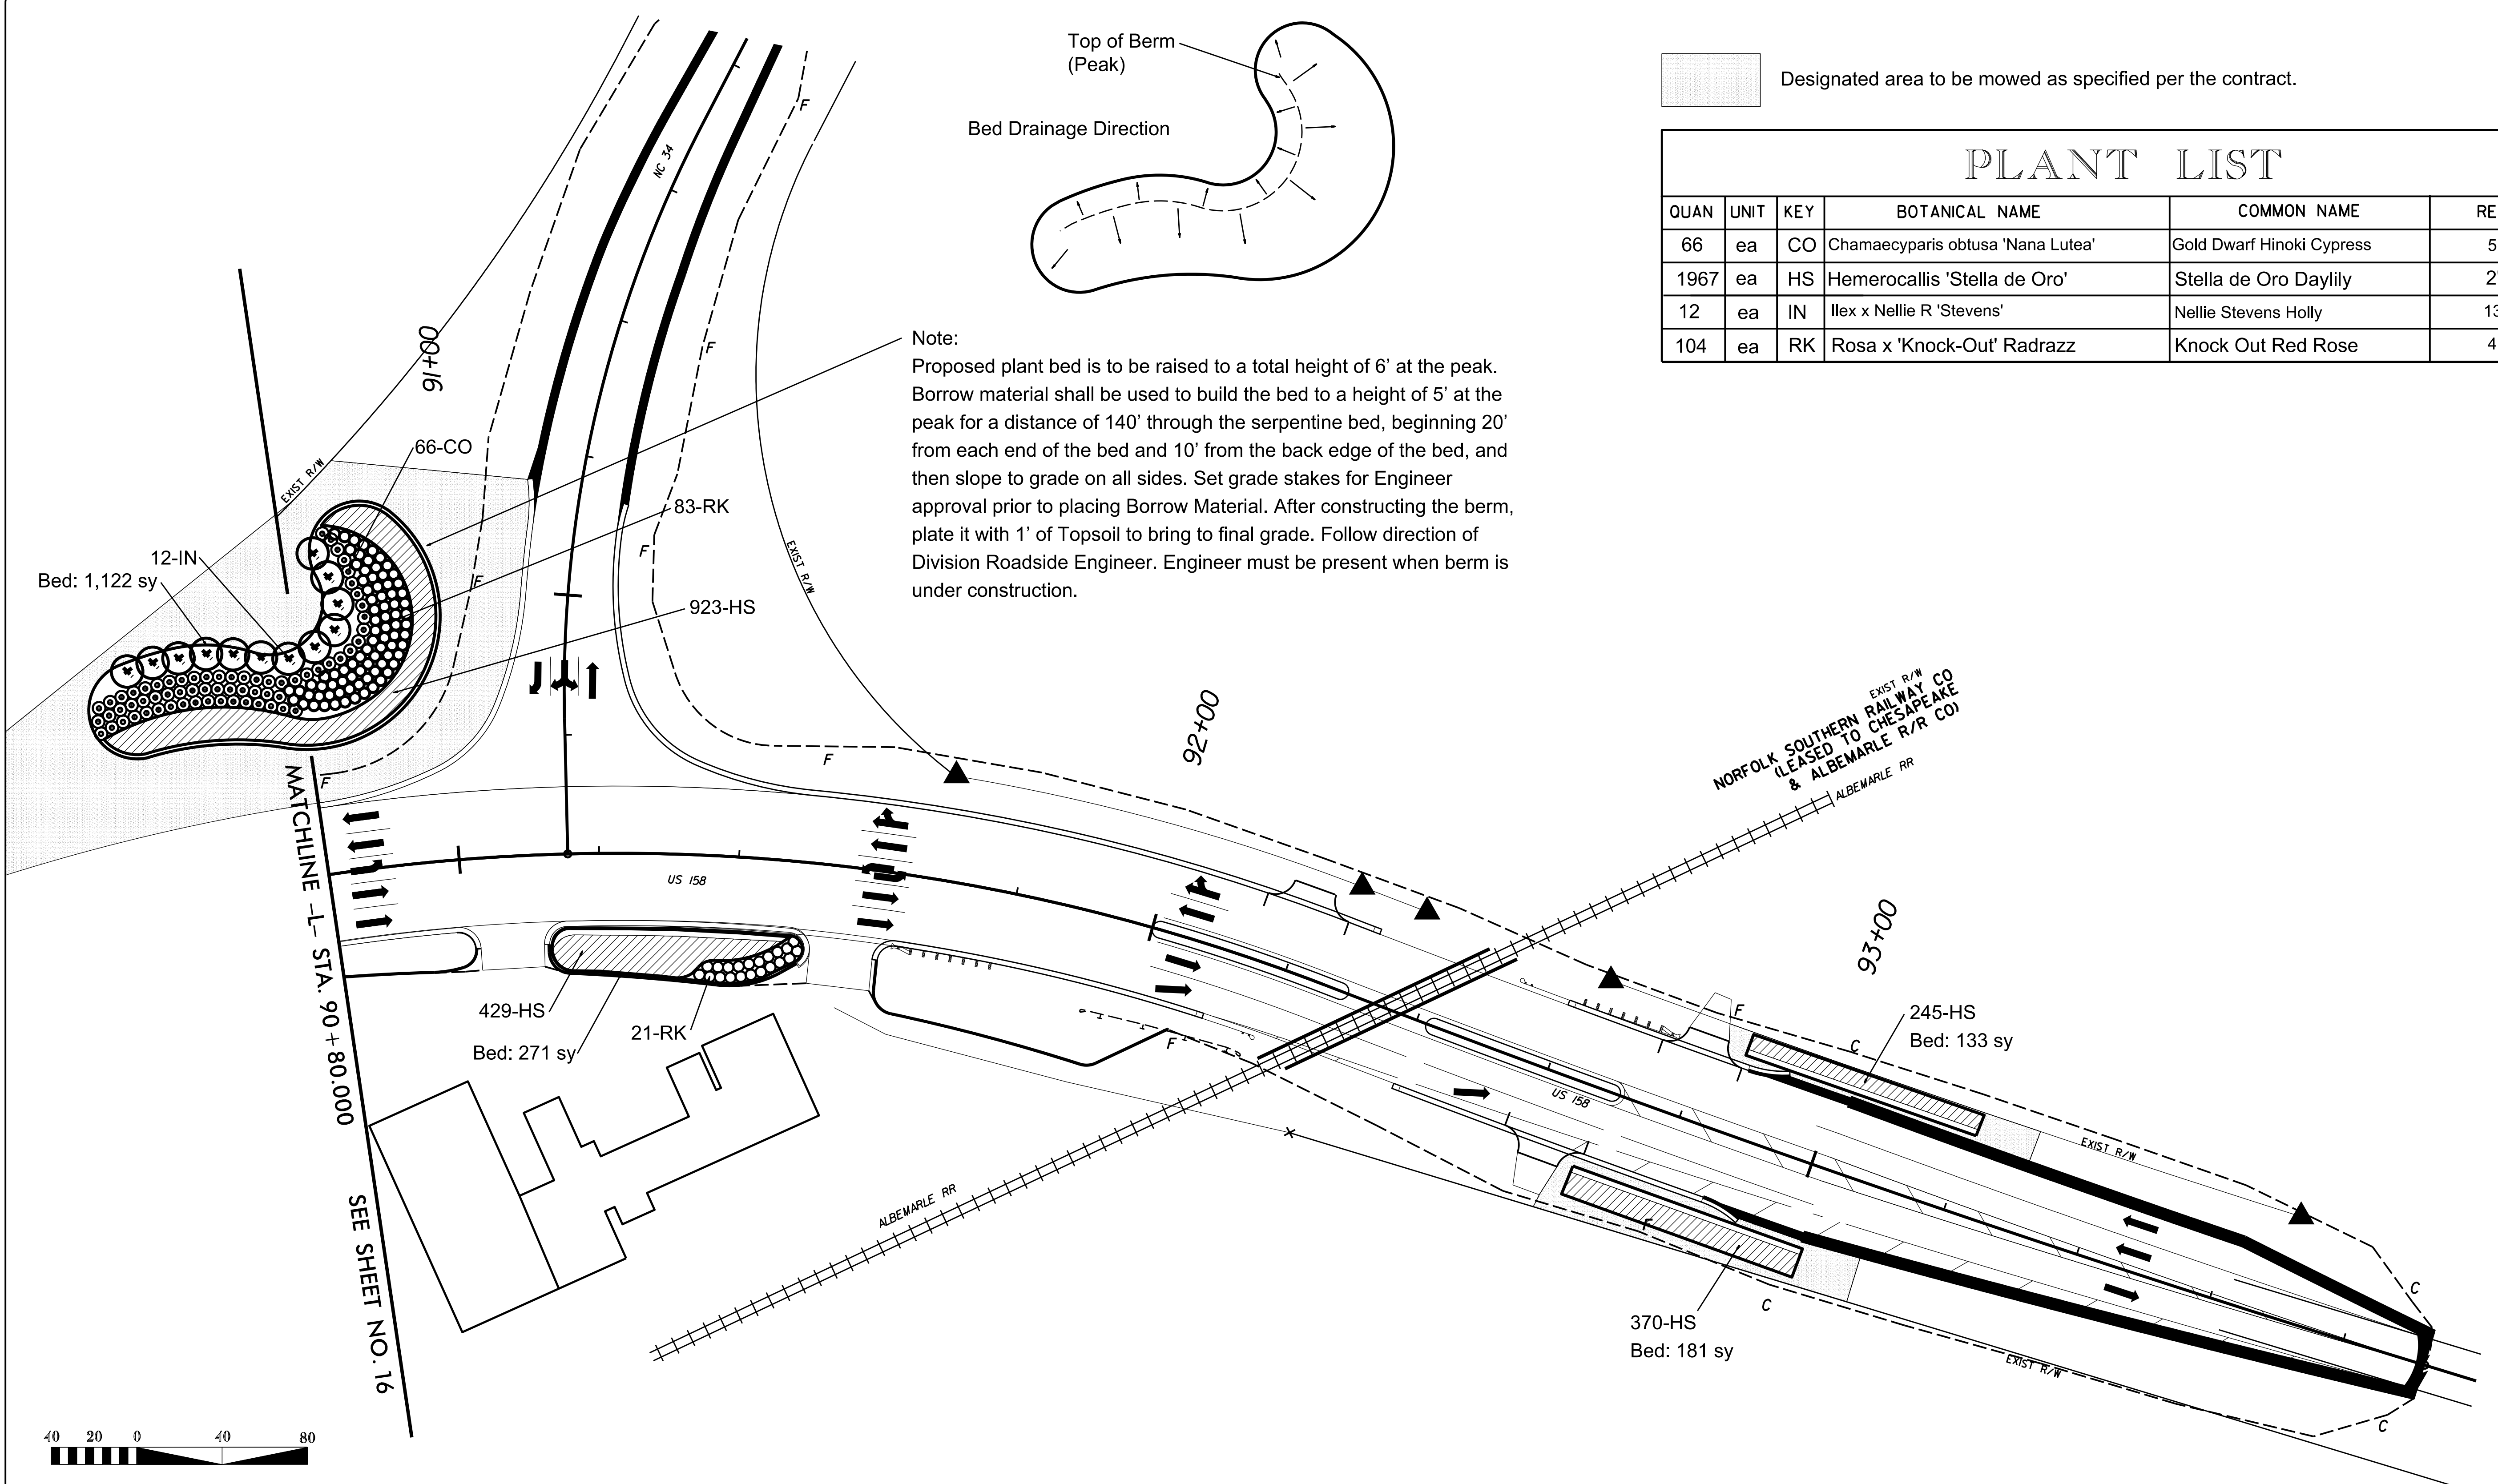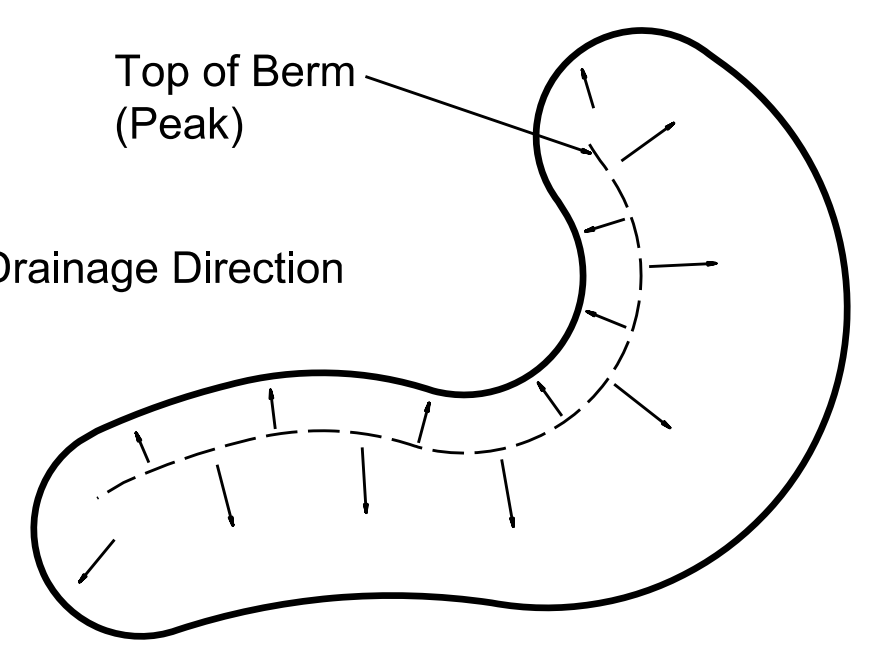


NCDOT - ROADSIDE ENVIRONMENTAL UNIT
 LANDSCAPE DESIGN & DEVELOPMENT
 1557 MAIL SERVICE CENTER RALEIGH NC 27699-1557
 PH: 919-707-2935 FAX: 919-715-2554
[HTTP://WWW.NCDOT.ORG/DOH/OPERATIONS/DP/CHIEF_ENG/ROADSIDE/](http://www.ncdot.org/DOH/OPERATIONS/DP/CHIEF_ENG/ROADSIDE/)

US 158 IN CAMDEN
 CAMDEN COUNTY
 TIP #: R-2414 B

REV. DESIGNER
B. Minter, S.Y.

SHEET DESCRIPTION:
 PREL. DESIGN DATE: JUNE 2016
 CHECKED BY & DATE: K.COOPER 8/2016
 FINAL DESIGN DATE: AUG 2016

LANDSCAPE PLAN
 ENHANCEMENT PROJECT

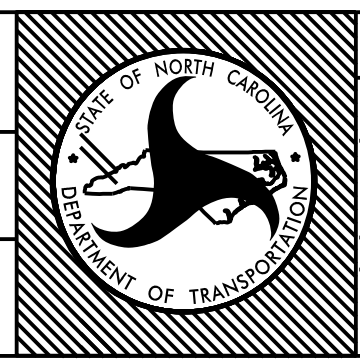

T.I.P. # R-2414 B
 WBS # 43534.1.1
 FED I.D. #
 SHEET NO.: **L-16** TOTAL SHEET NO.: **16**