




1 TYPICAL DETAIL
M-503 1" = 0'-4"

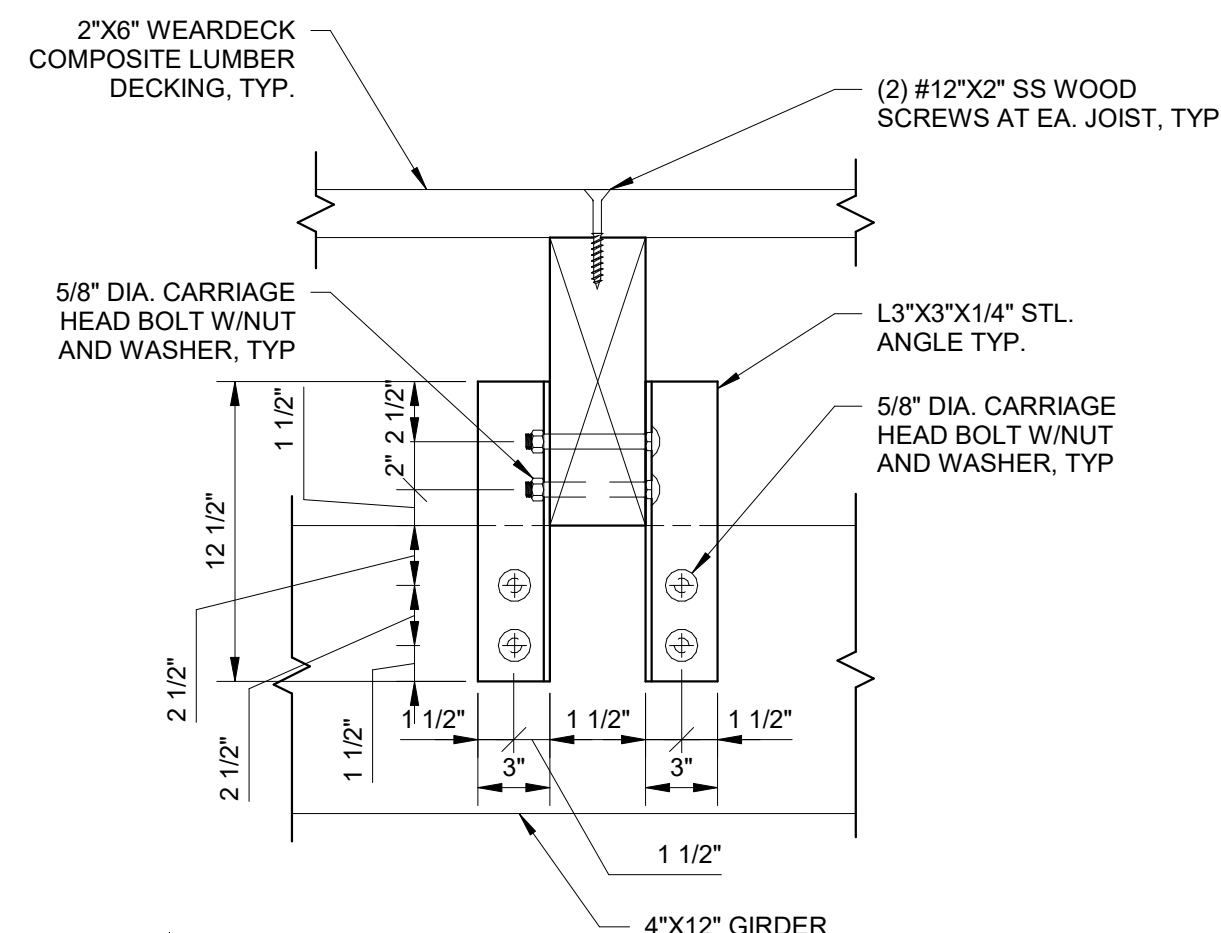


D JOIST TO BEAM CONNECTION
1" = 0'-8"

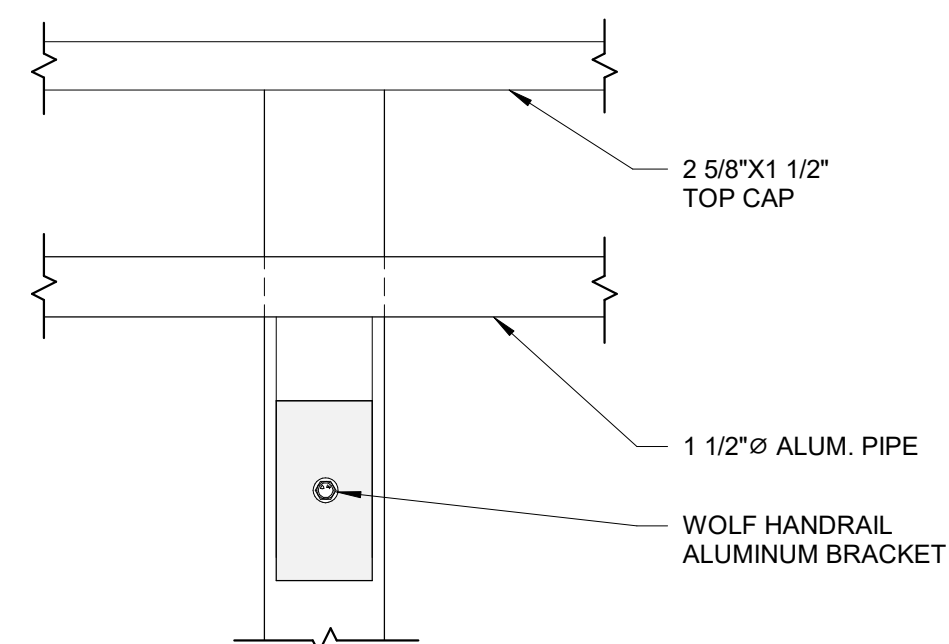


G TYPICAL HANDRAIL CONNECTION - SECTION
M-503 1" = 0'-4"

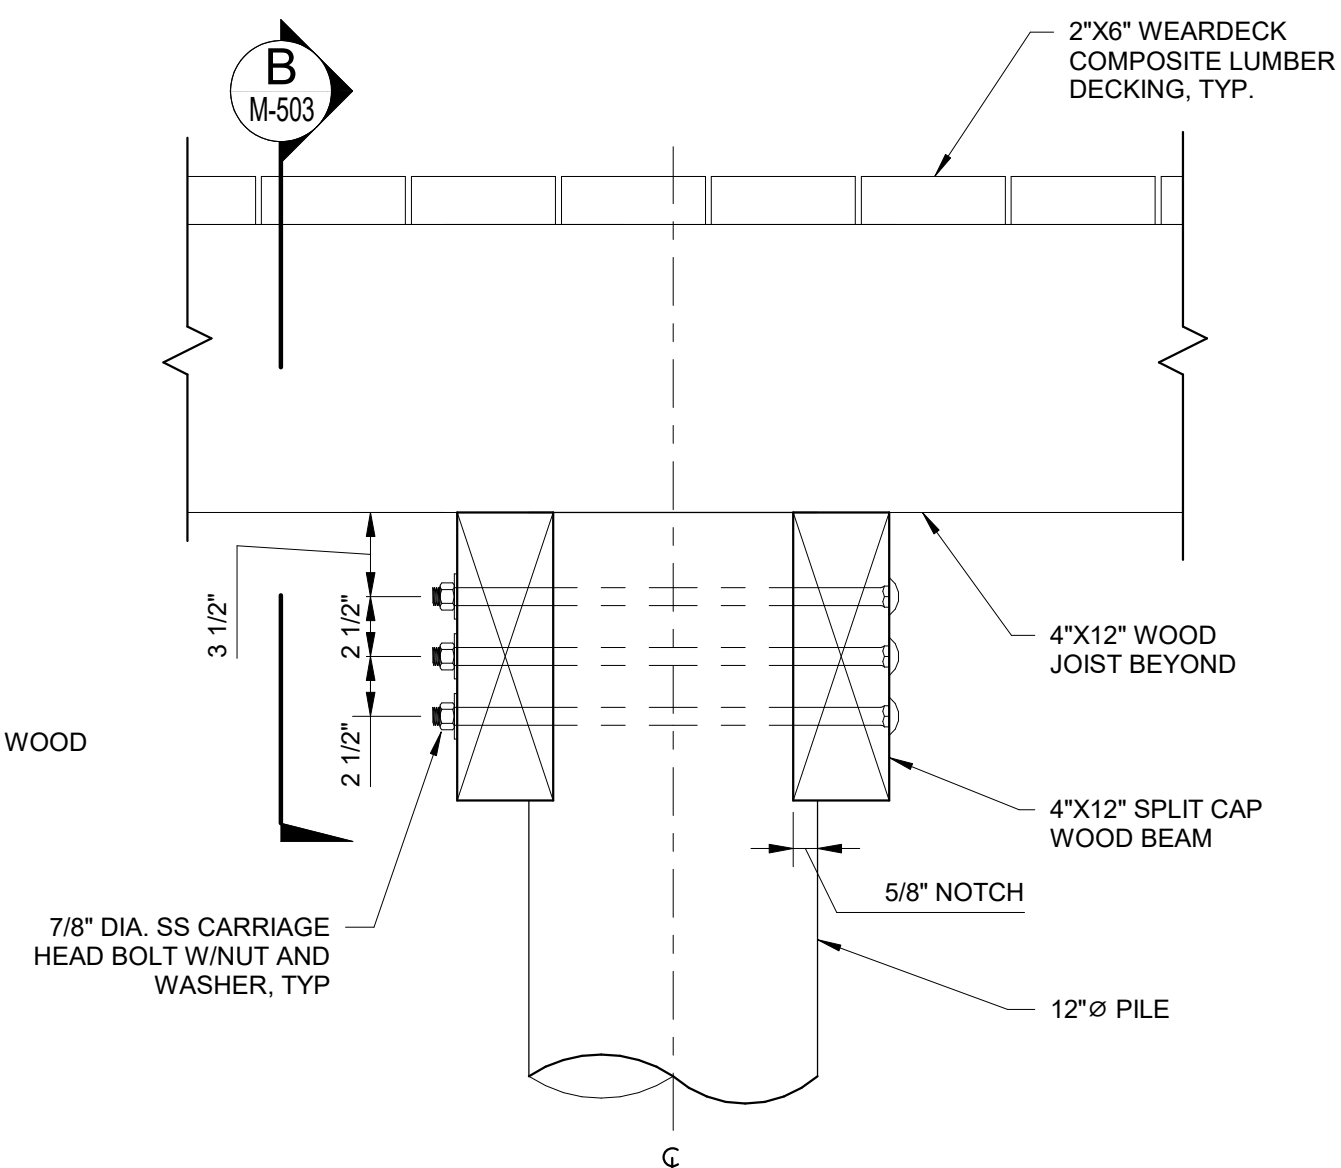


A SPLIT CAP BEAM CONNECTION - SECTION
M-502 1" = 0'-8"

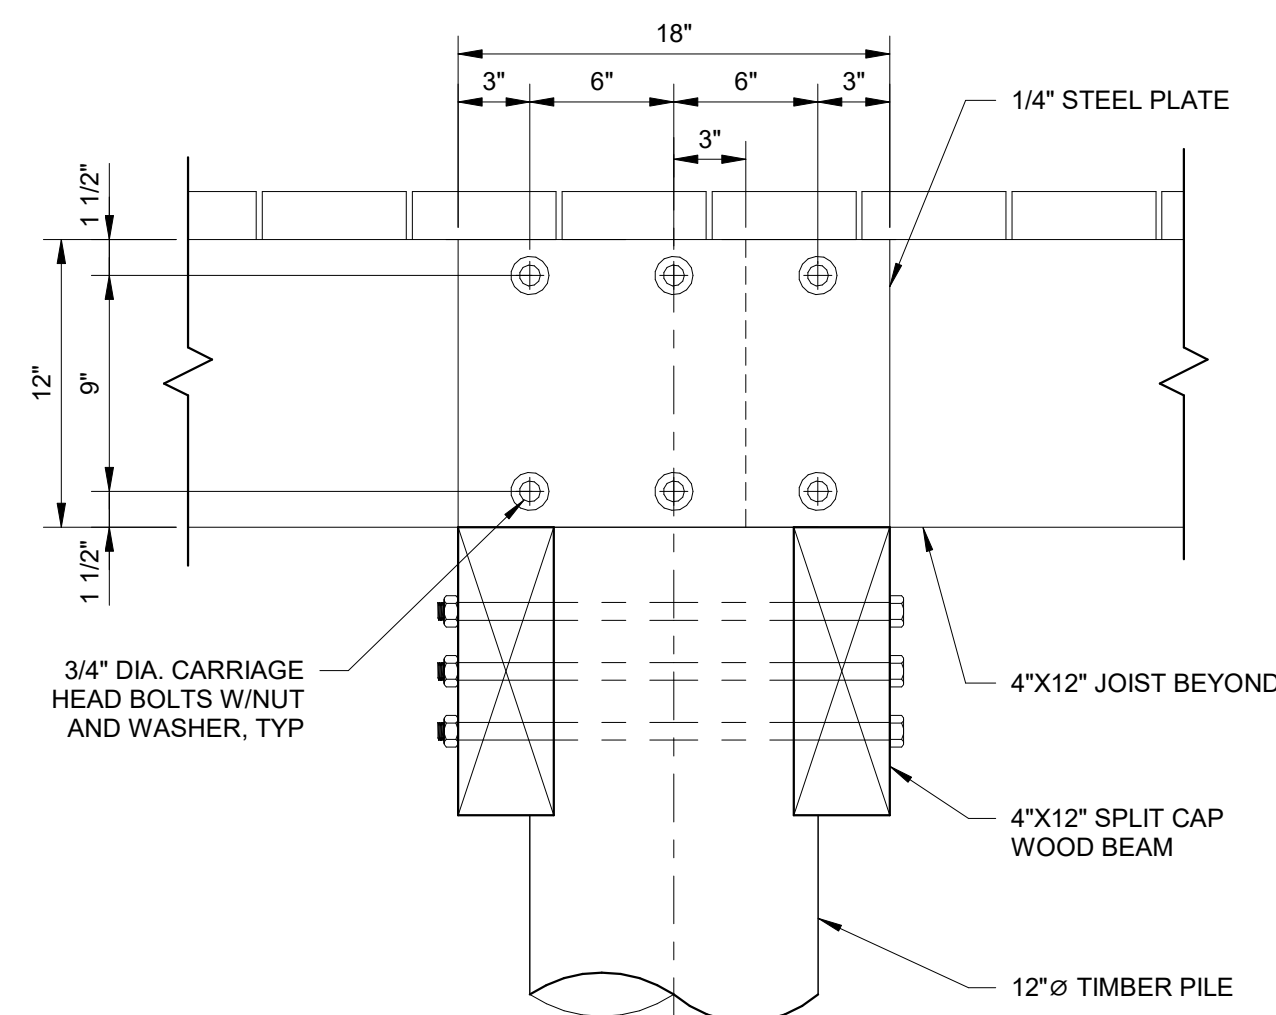


E SCAB SPLICE - SECTION
M-502 1" = 0'-8"

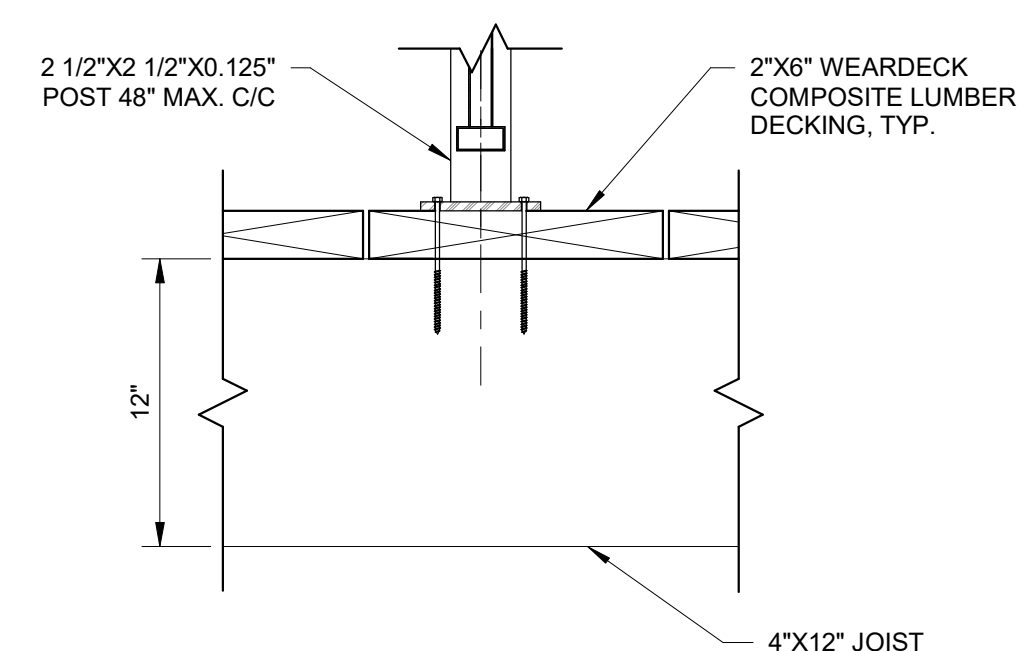


H GUARD RAILING POST CONNECTION - SECTION
M-503 1" = 0'-8"

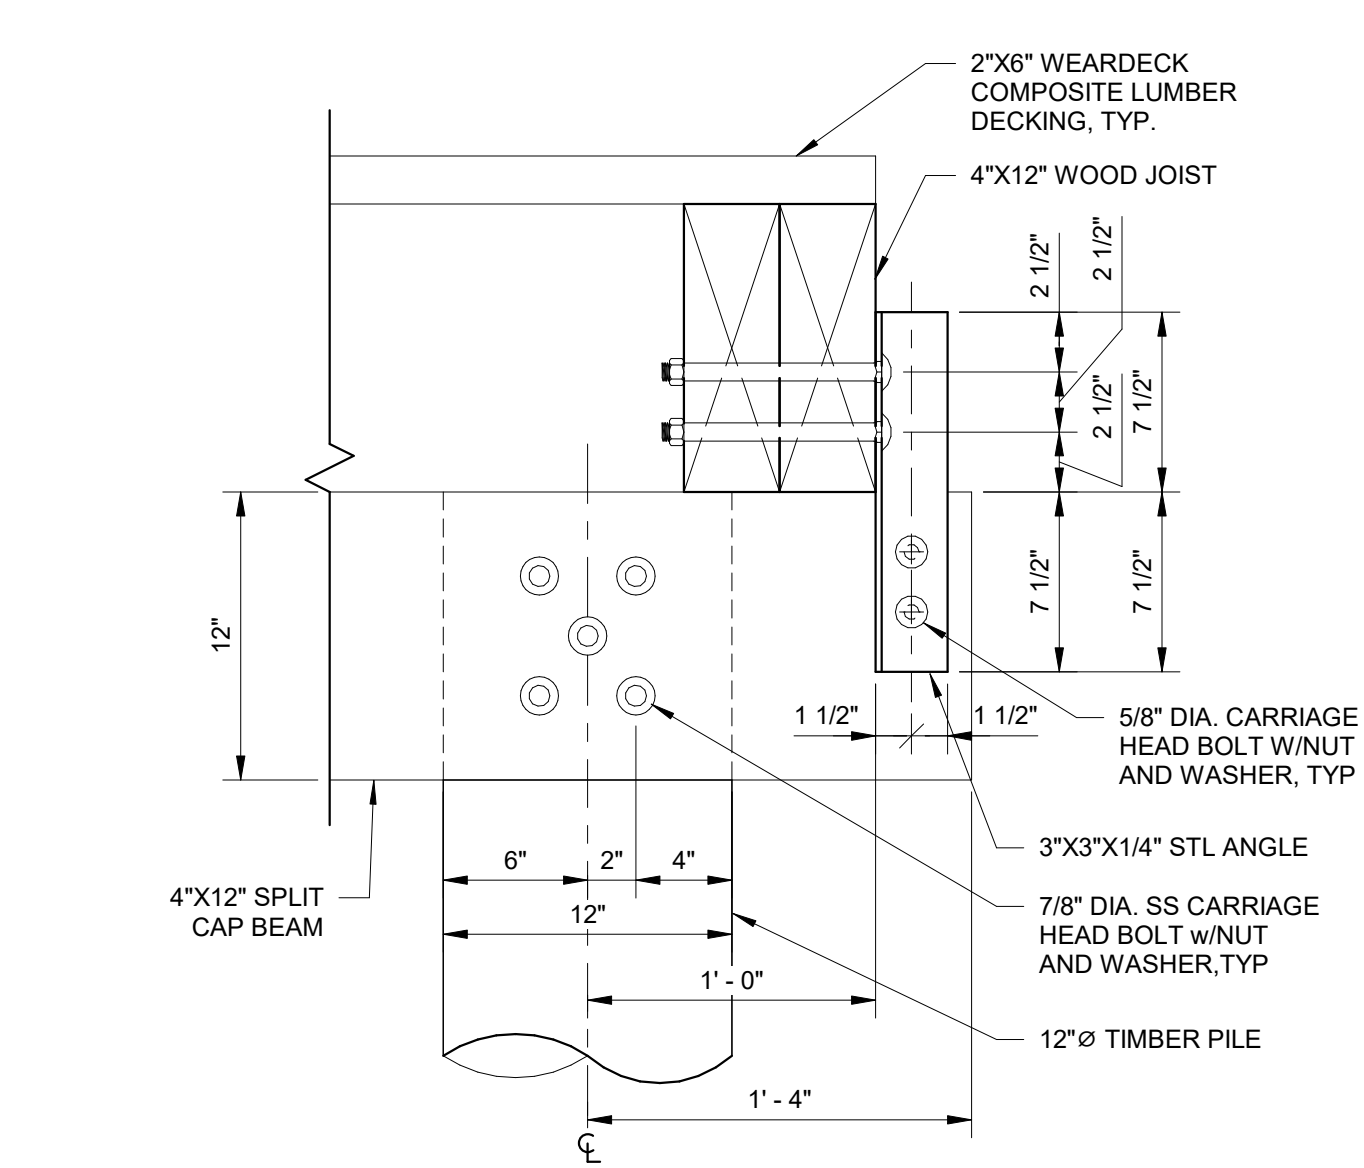


B SPLIT CAP BEAM CONNECTION SIDE VIEW
M-502 1" = 0'-8"

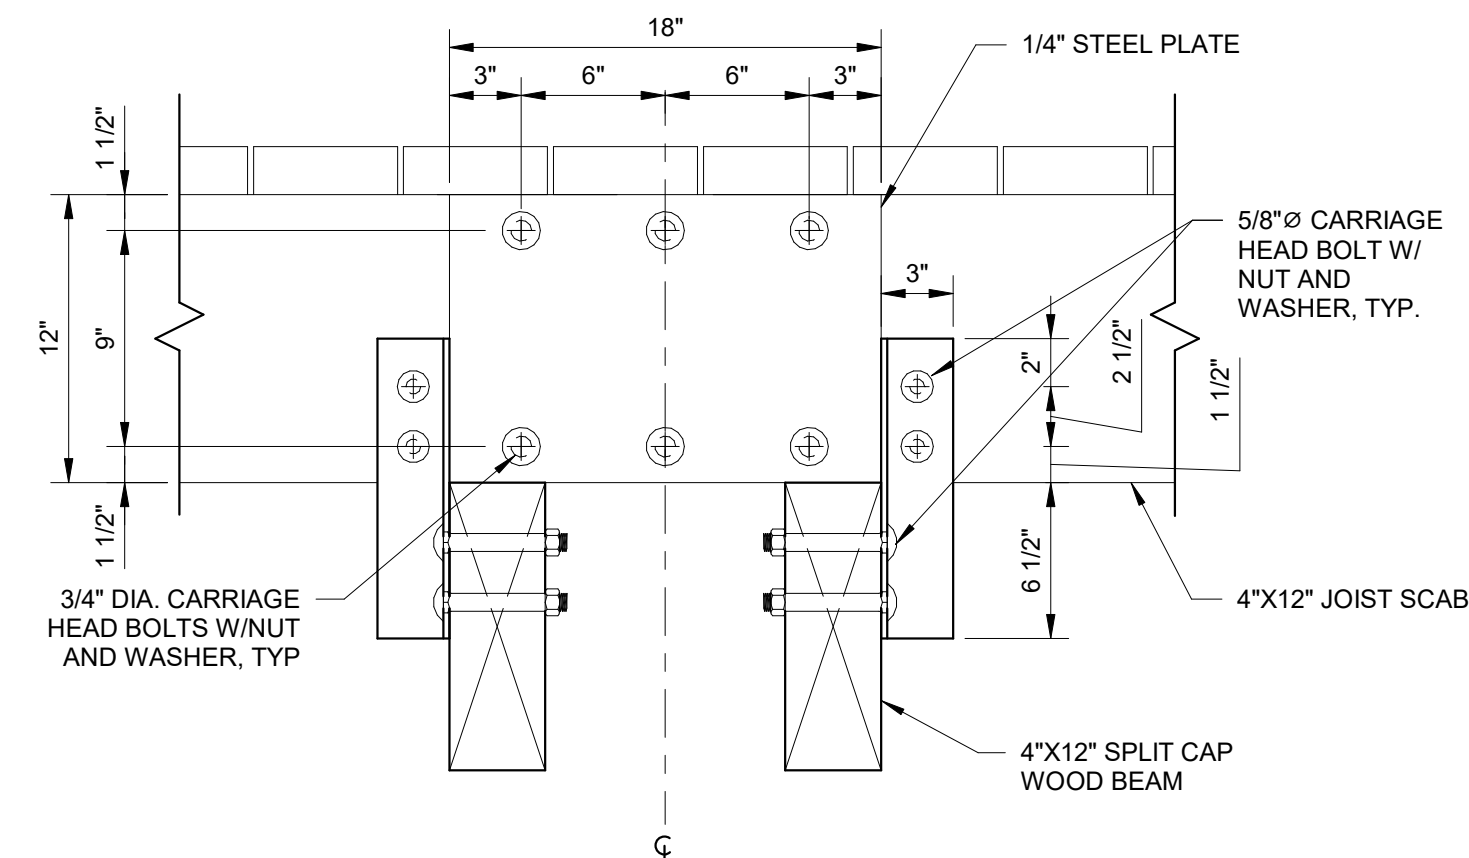

F LAP SPLICE - SECTION
M-502 1" = 0'-8"

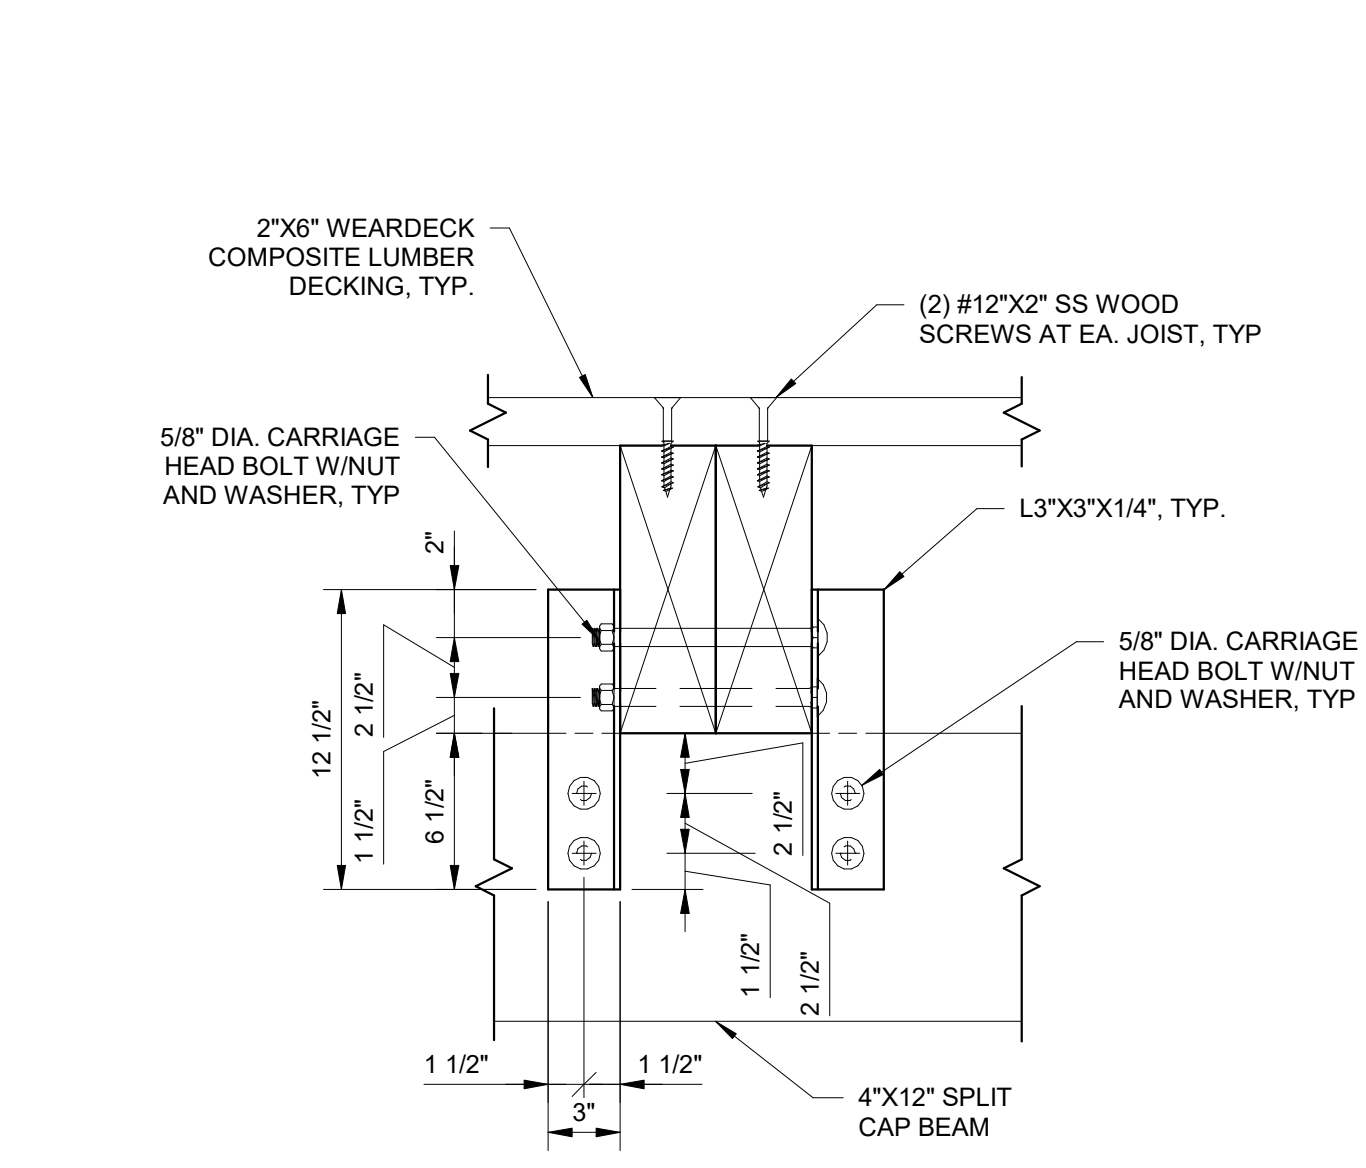

C JOIST LAP SPLICE TO BEAM CONNECTION
M-502 1" = 0'-8"

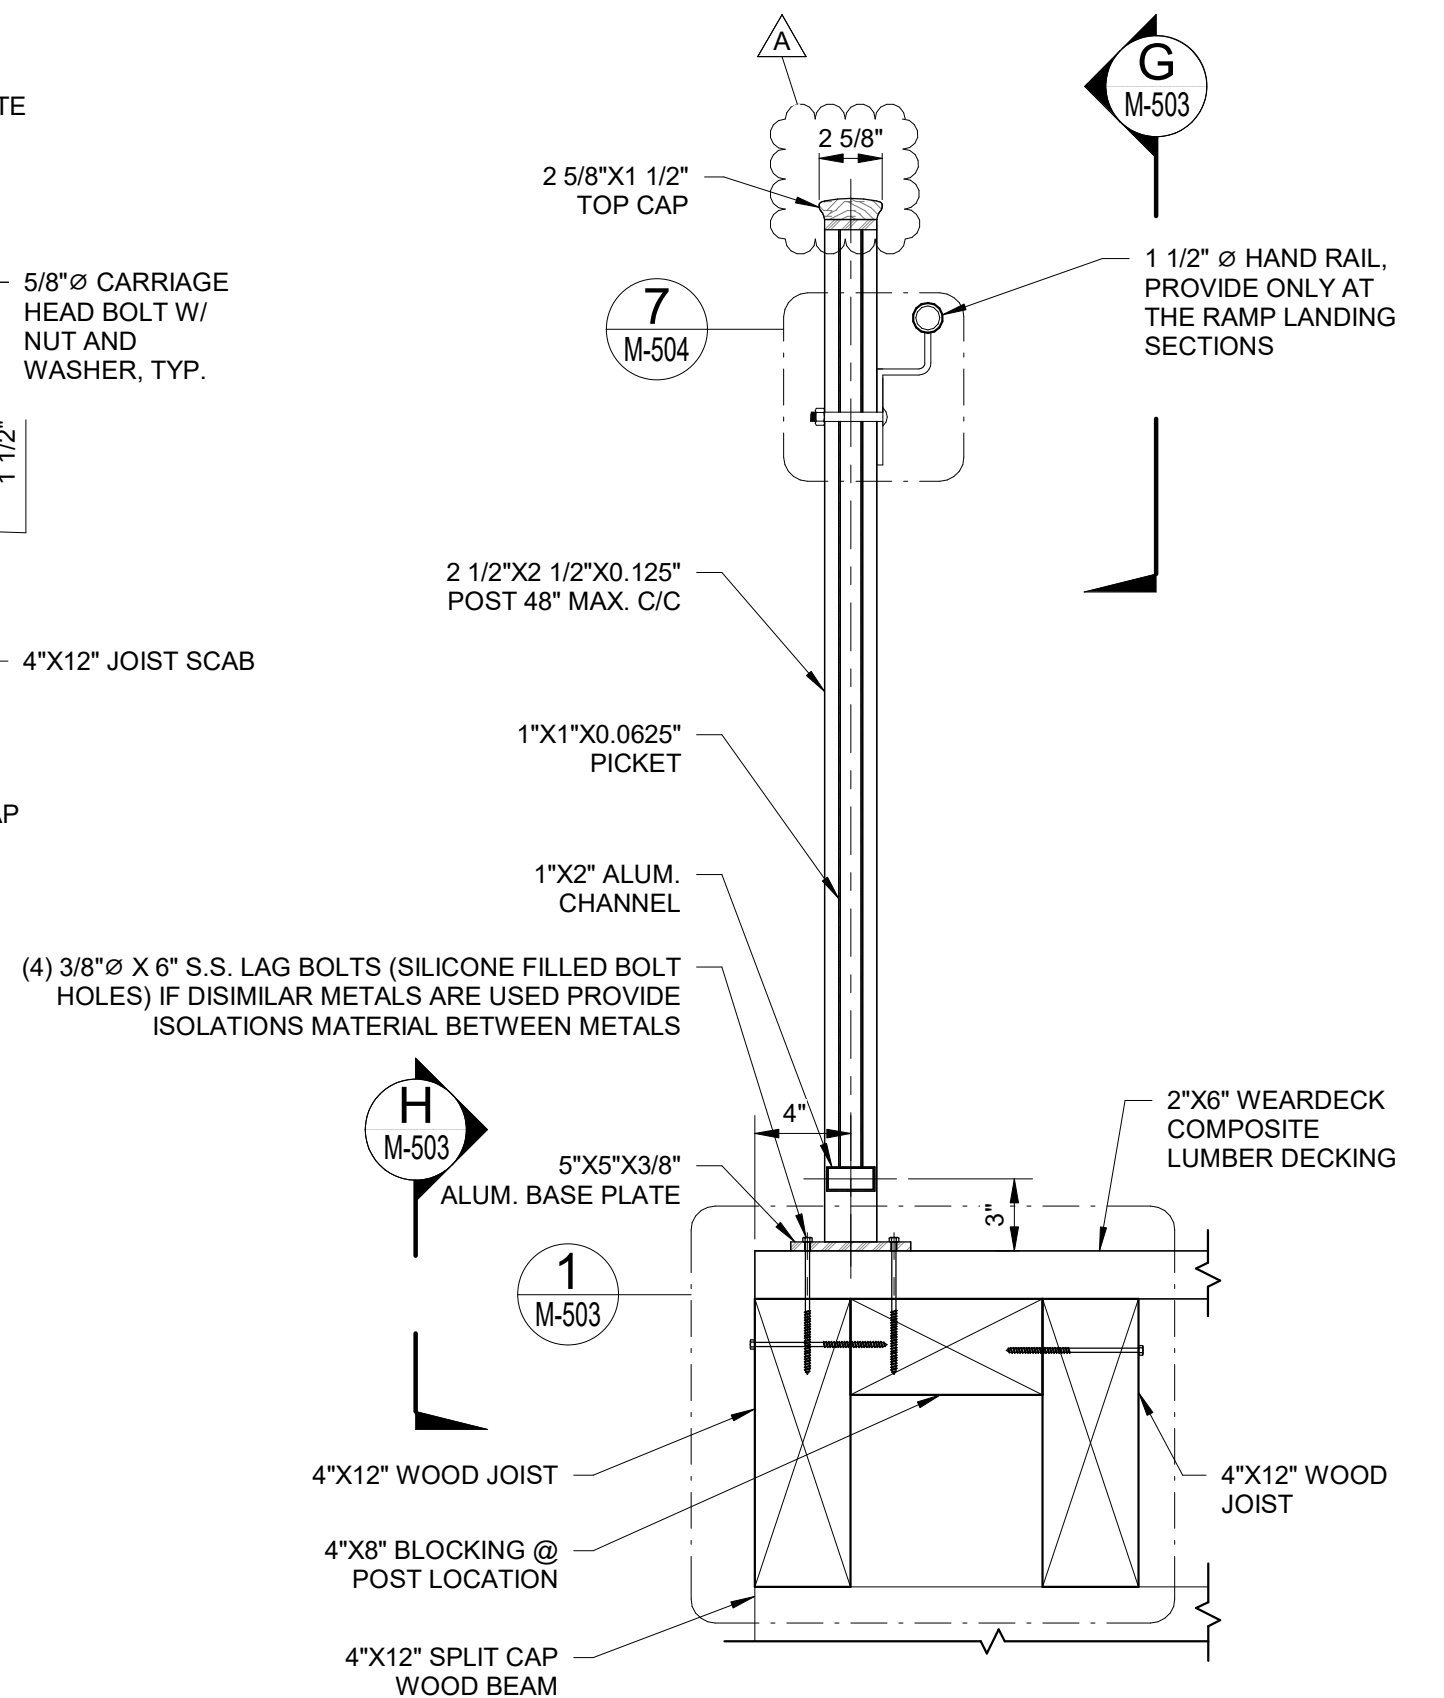

I TYPICAL RAILING - SECTION
M-502 1" = 0'-8"