




**1 FENDER PILE FRONT - VIEW**  
1" = 2'-0"

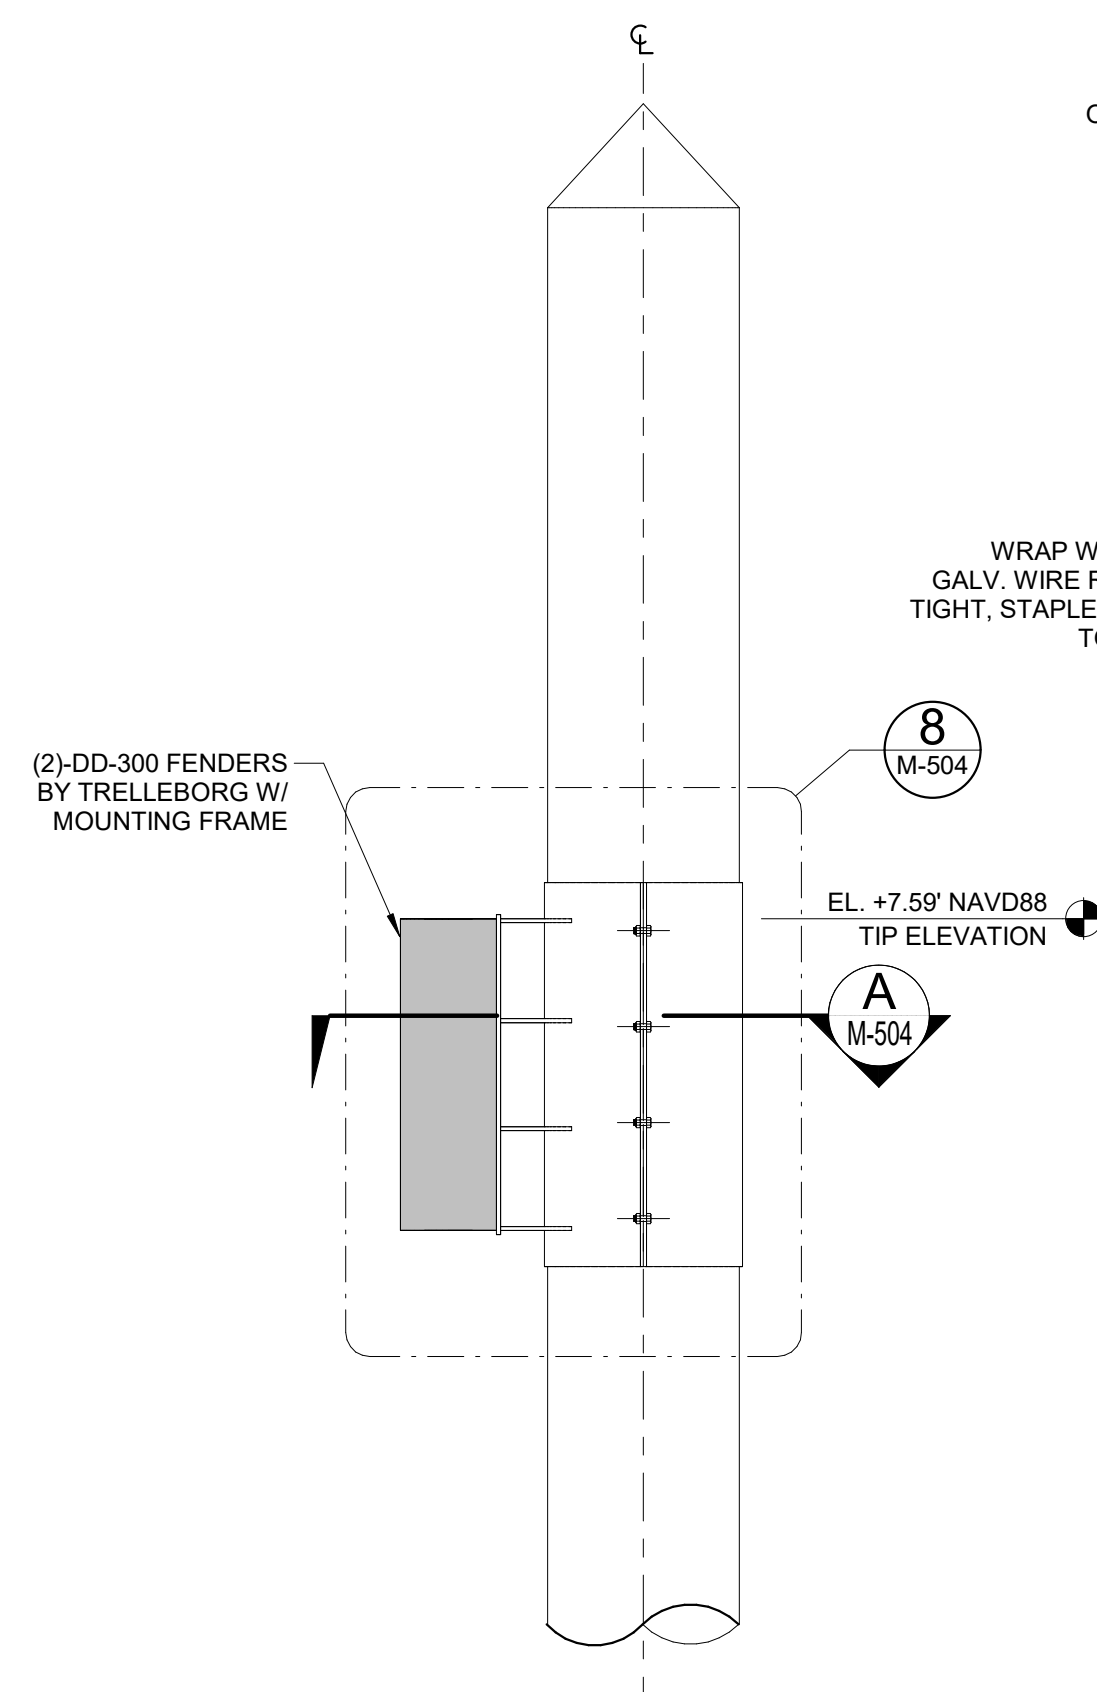

**2 FENDER PILE LATERAL - VIEW**  
1" = 2'-0"

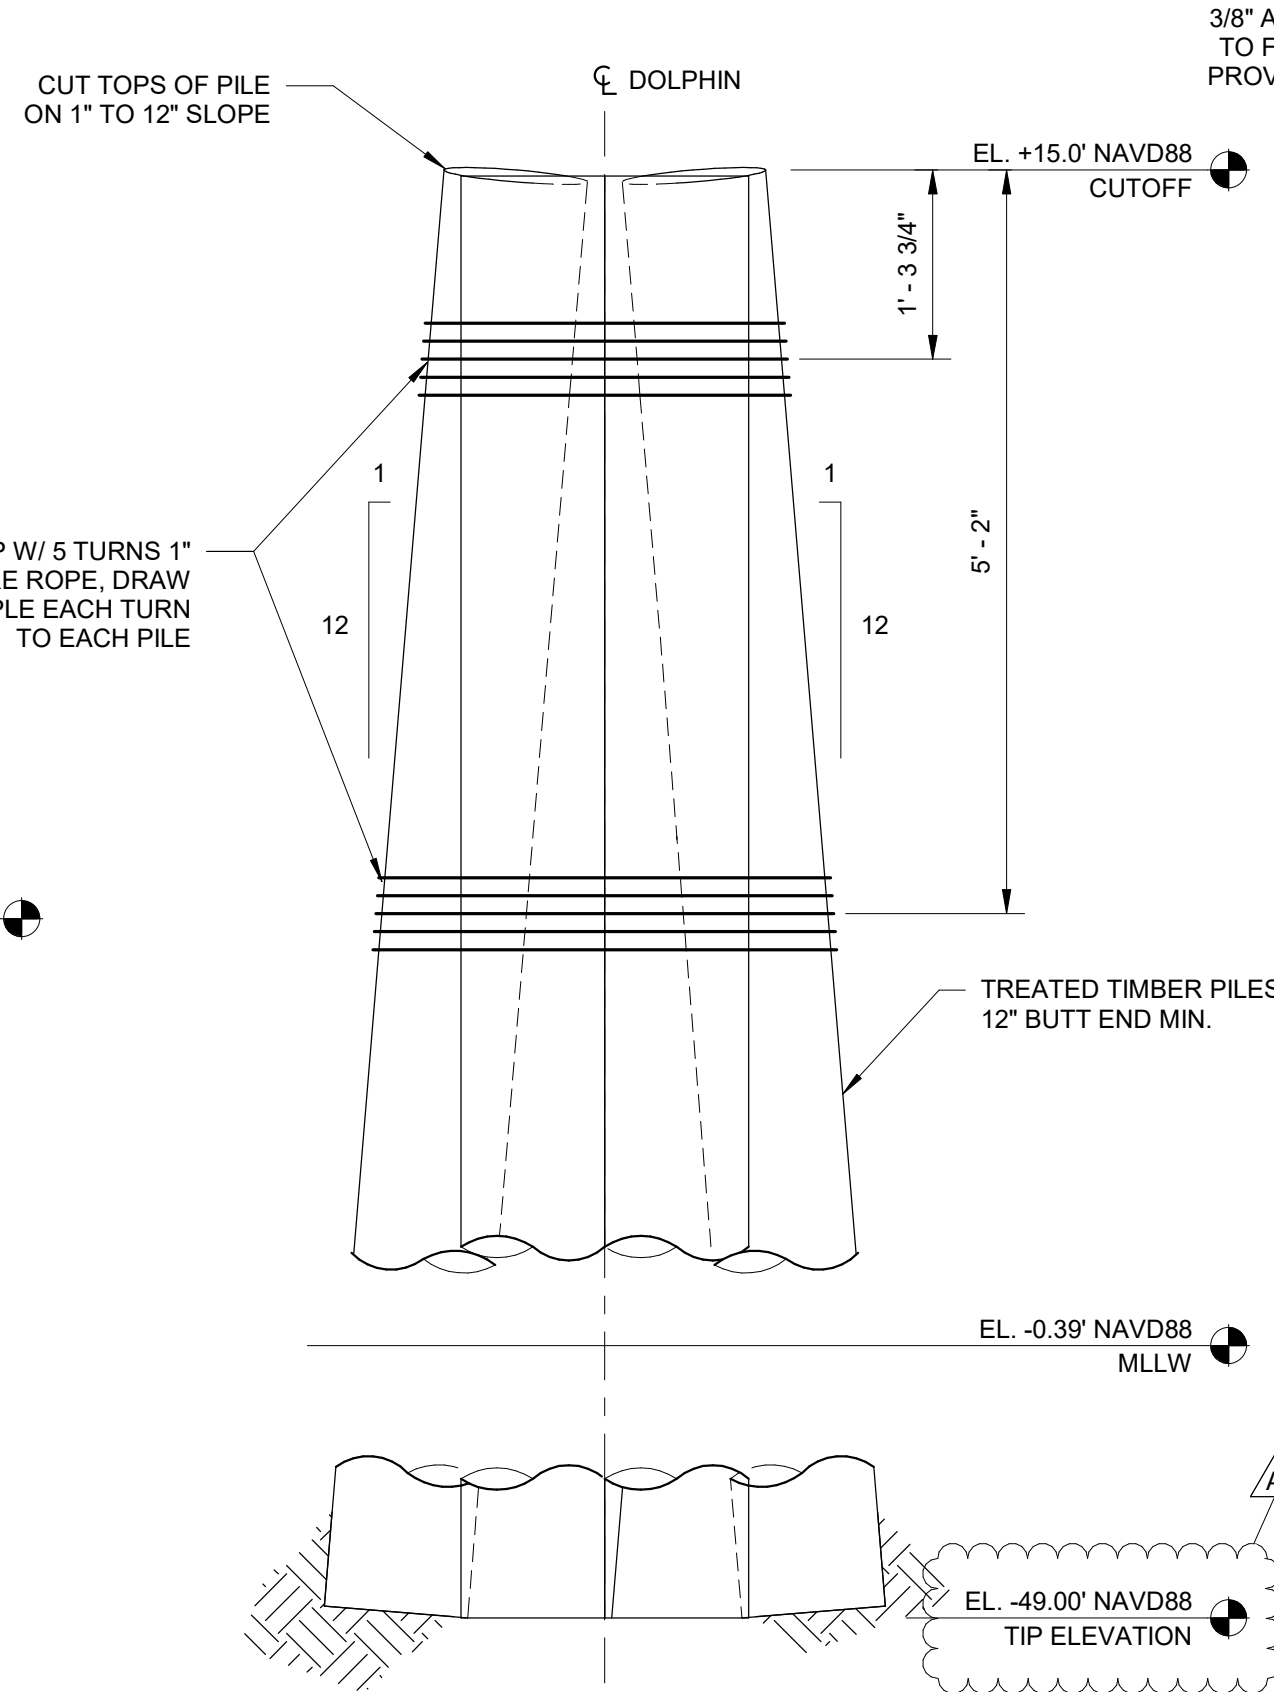


**3 4 PILES DOLPHIN - ELEVATION**  
1" = 1'-4"

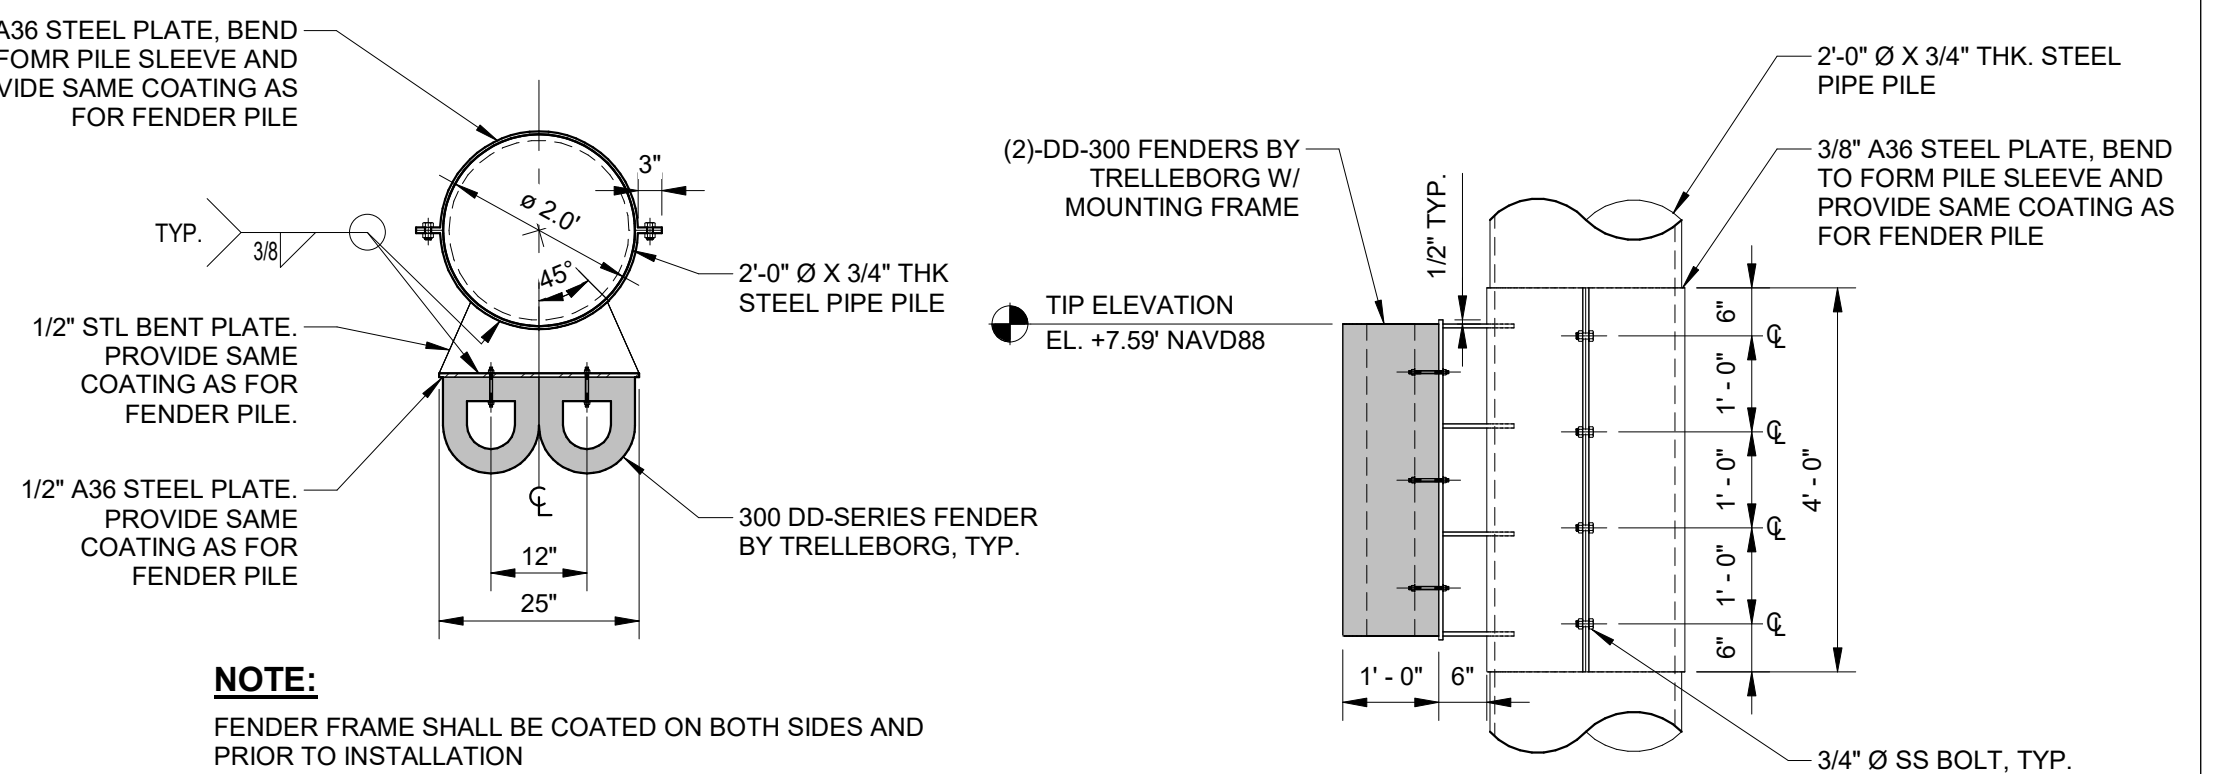


**A FENDER FRAME - SECTION**  
1" = 2'-0"


**8 FENDER FRAME - DETAIL**  
1/2" = 1'-0"

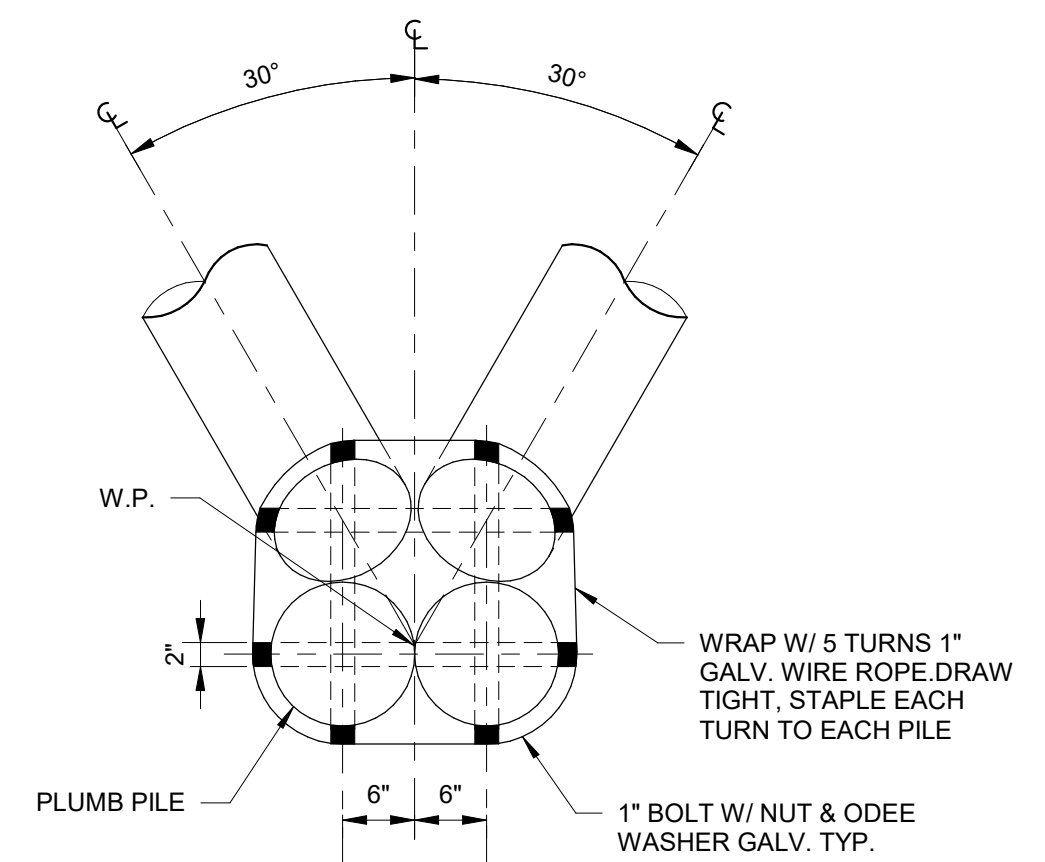


**4 4 PILES DOLPHIN - PLAN**  
1" = 1'-4"

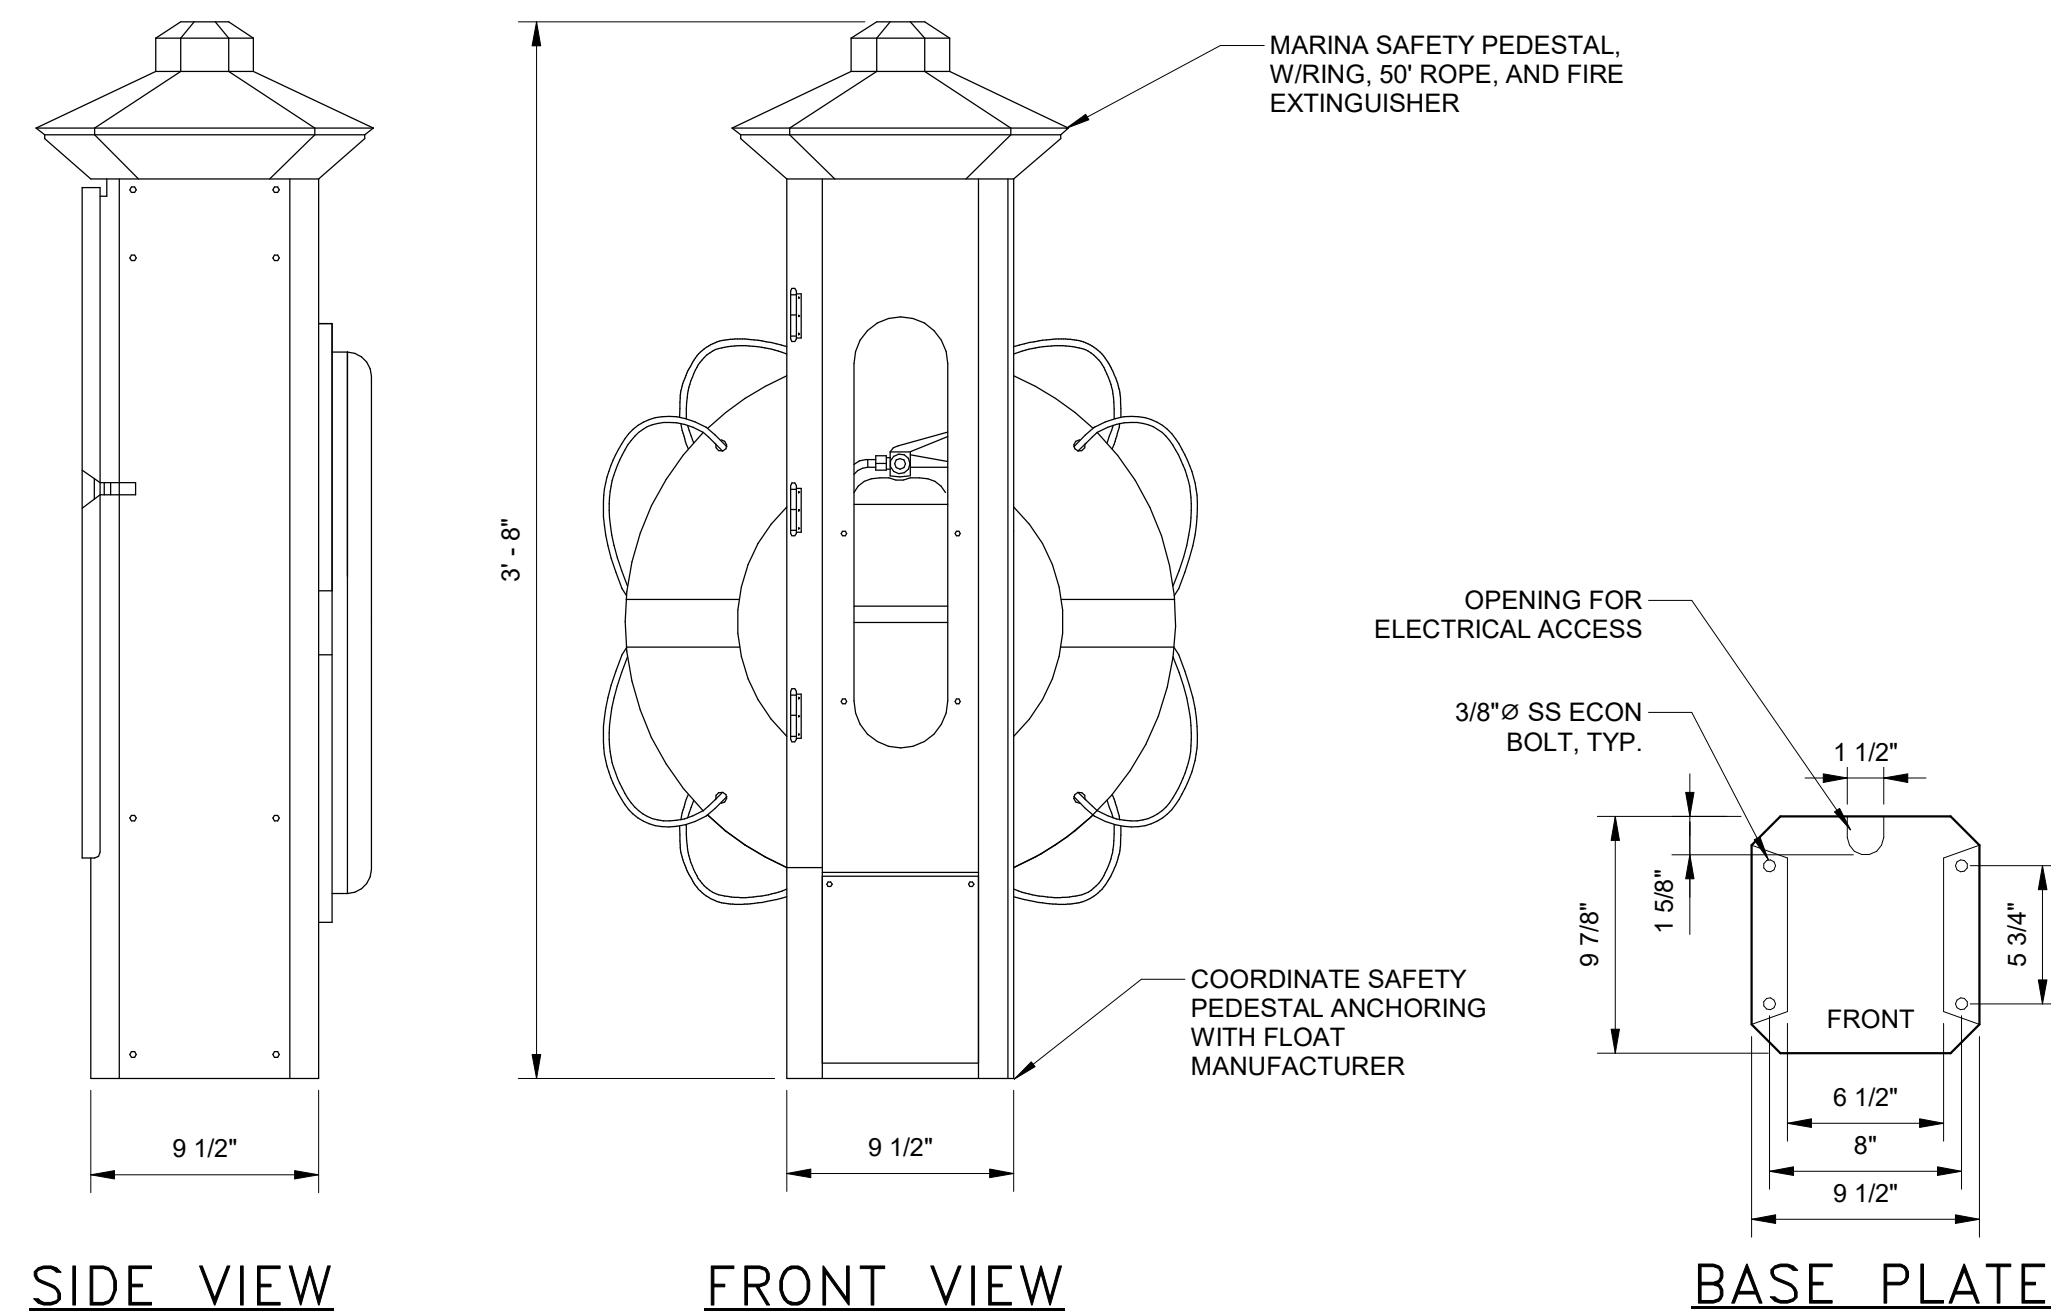

**5 SAFETY PEDESTAL - DETAIL**  
1" = 0'-8"

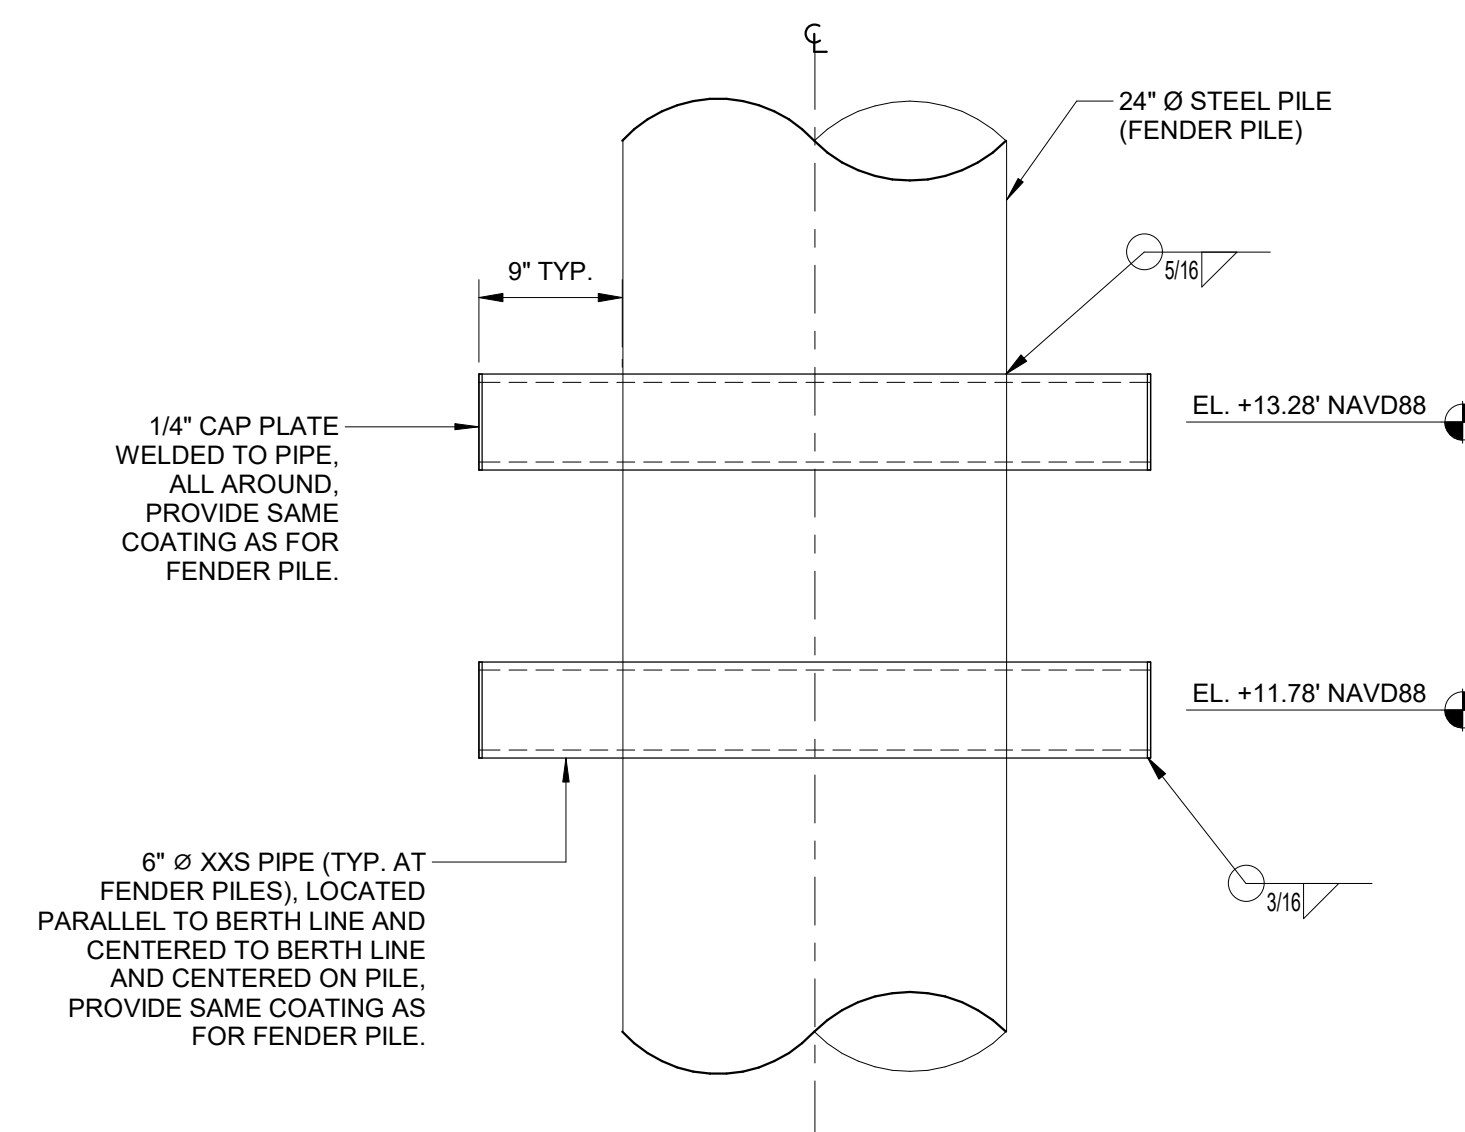

**6 FENDER PILE MOORING - DETAIL**  
1" = 1'-0"

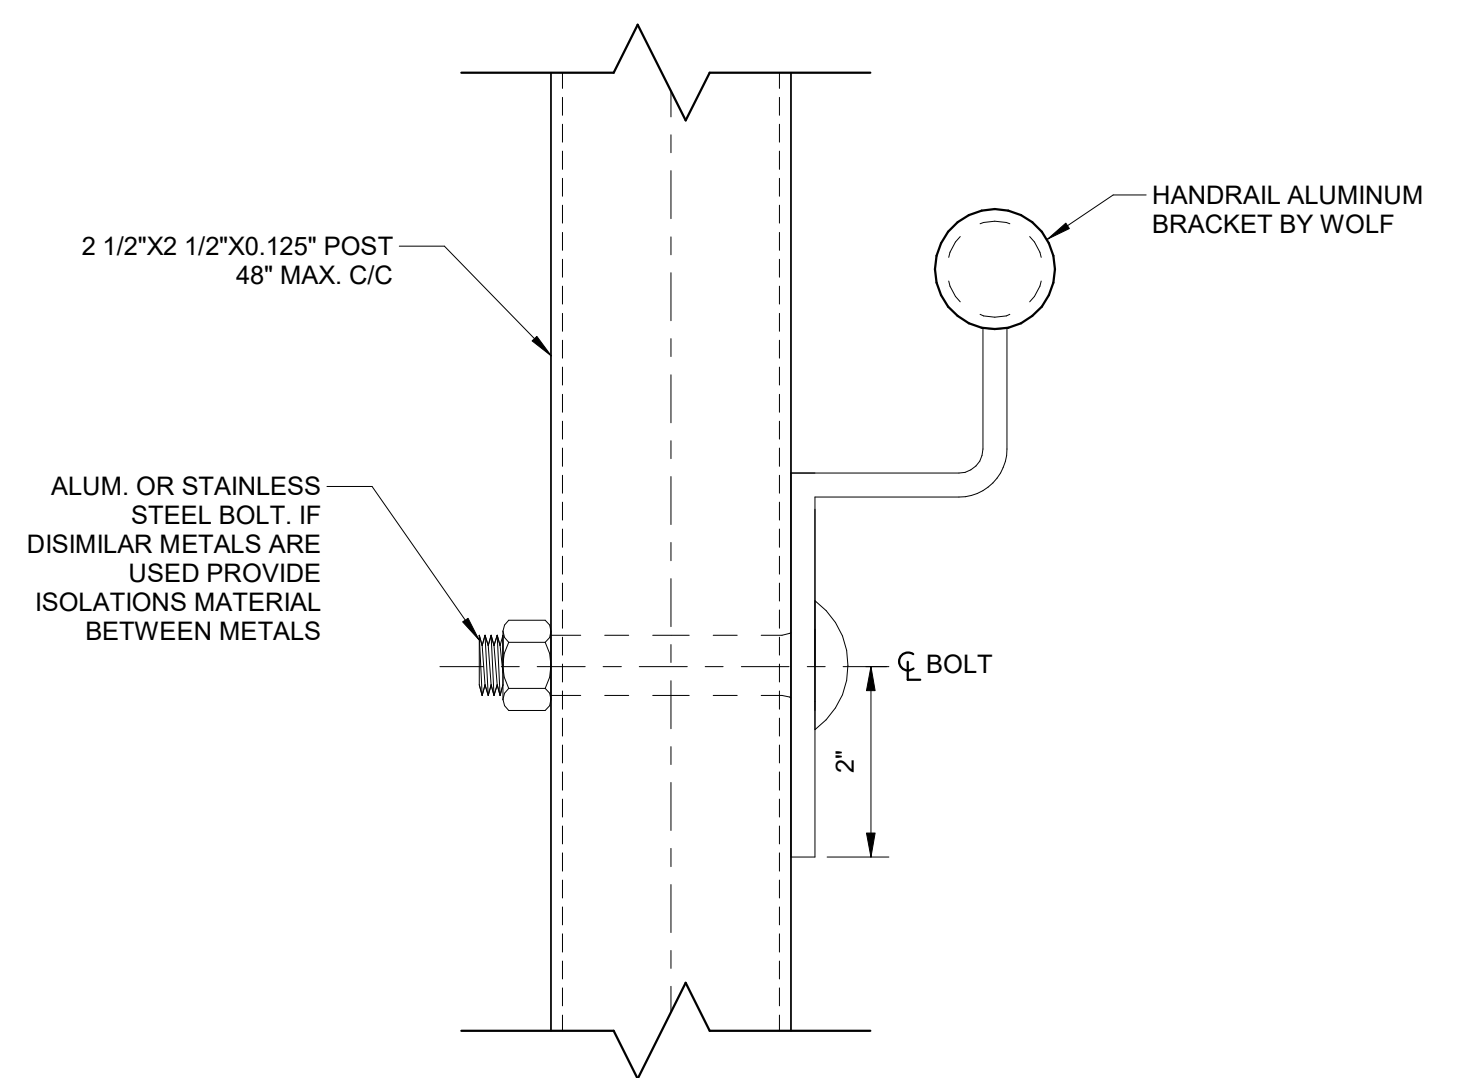

**7 HAND RAIL - DETAIL**  
1" = 0'-2"