


PROJ. REFERENCE NO.	SHEET NO.
HS-2401A	TMP - 4

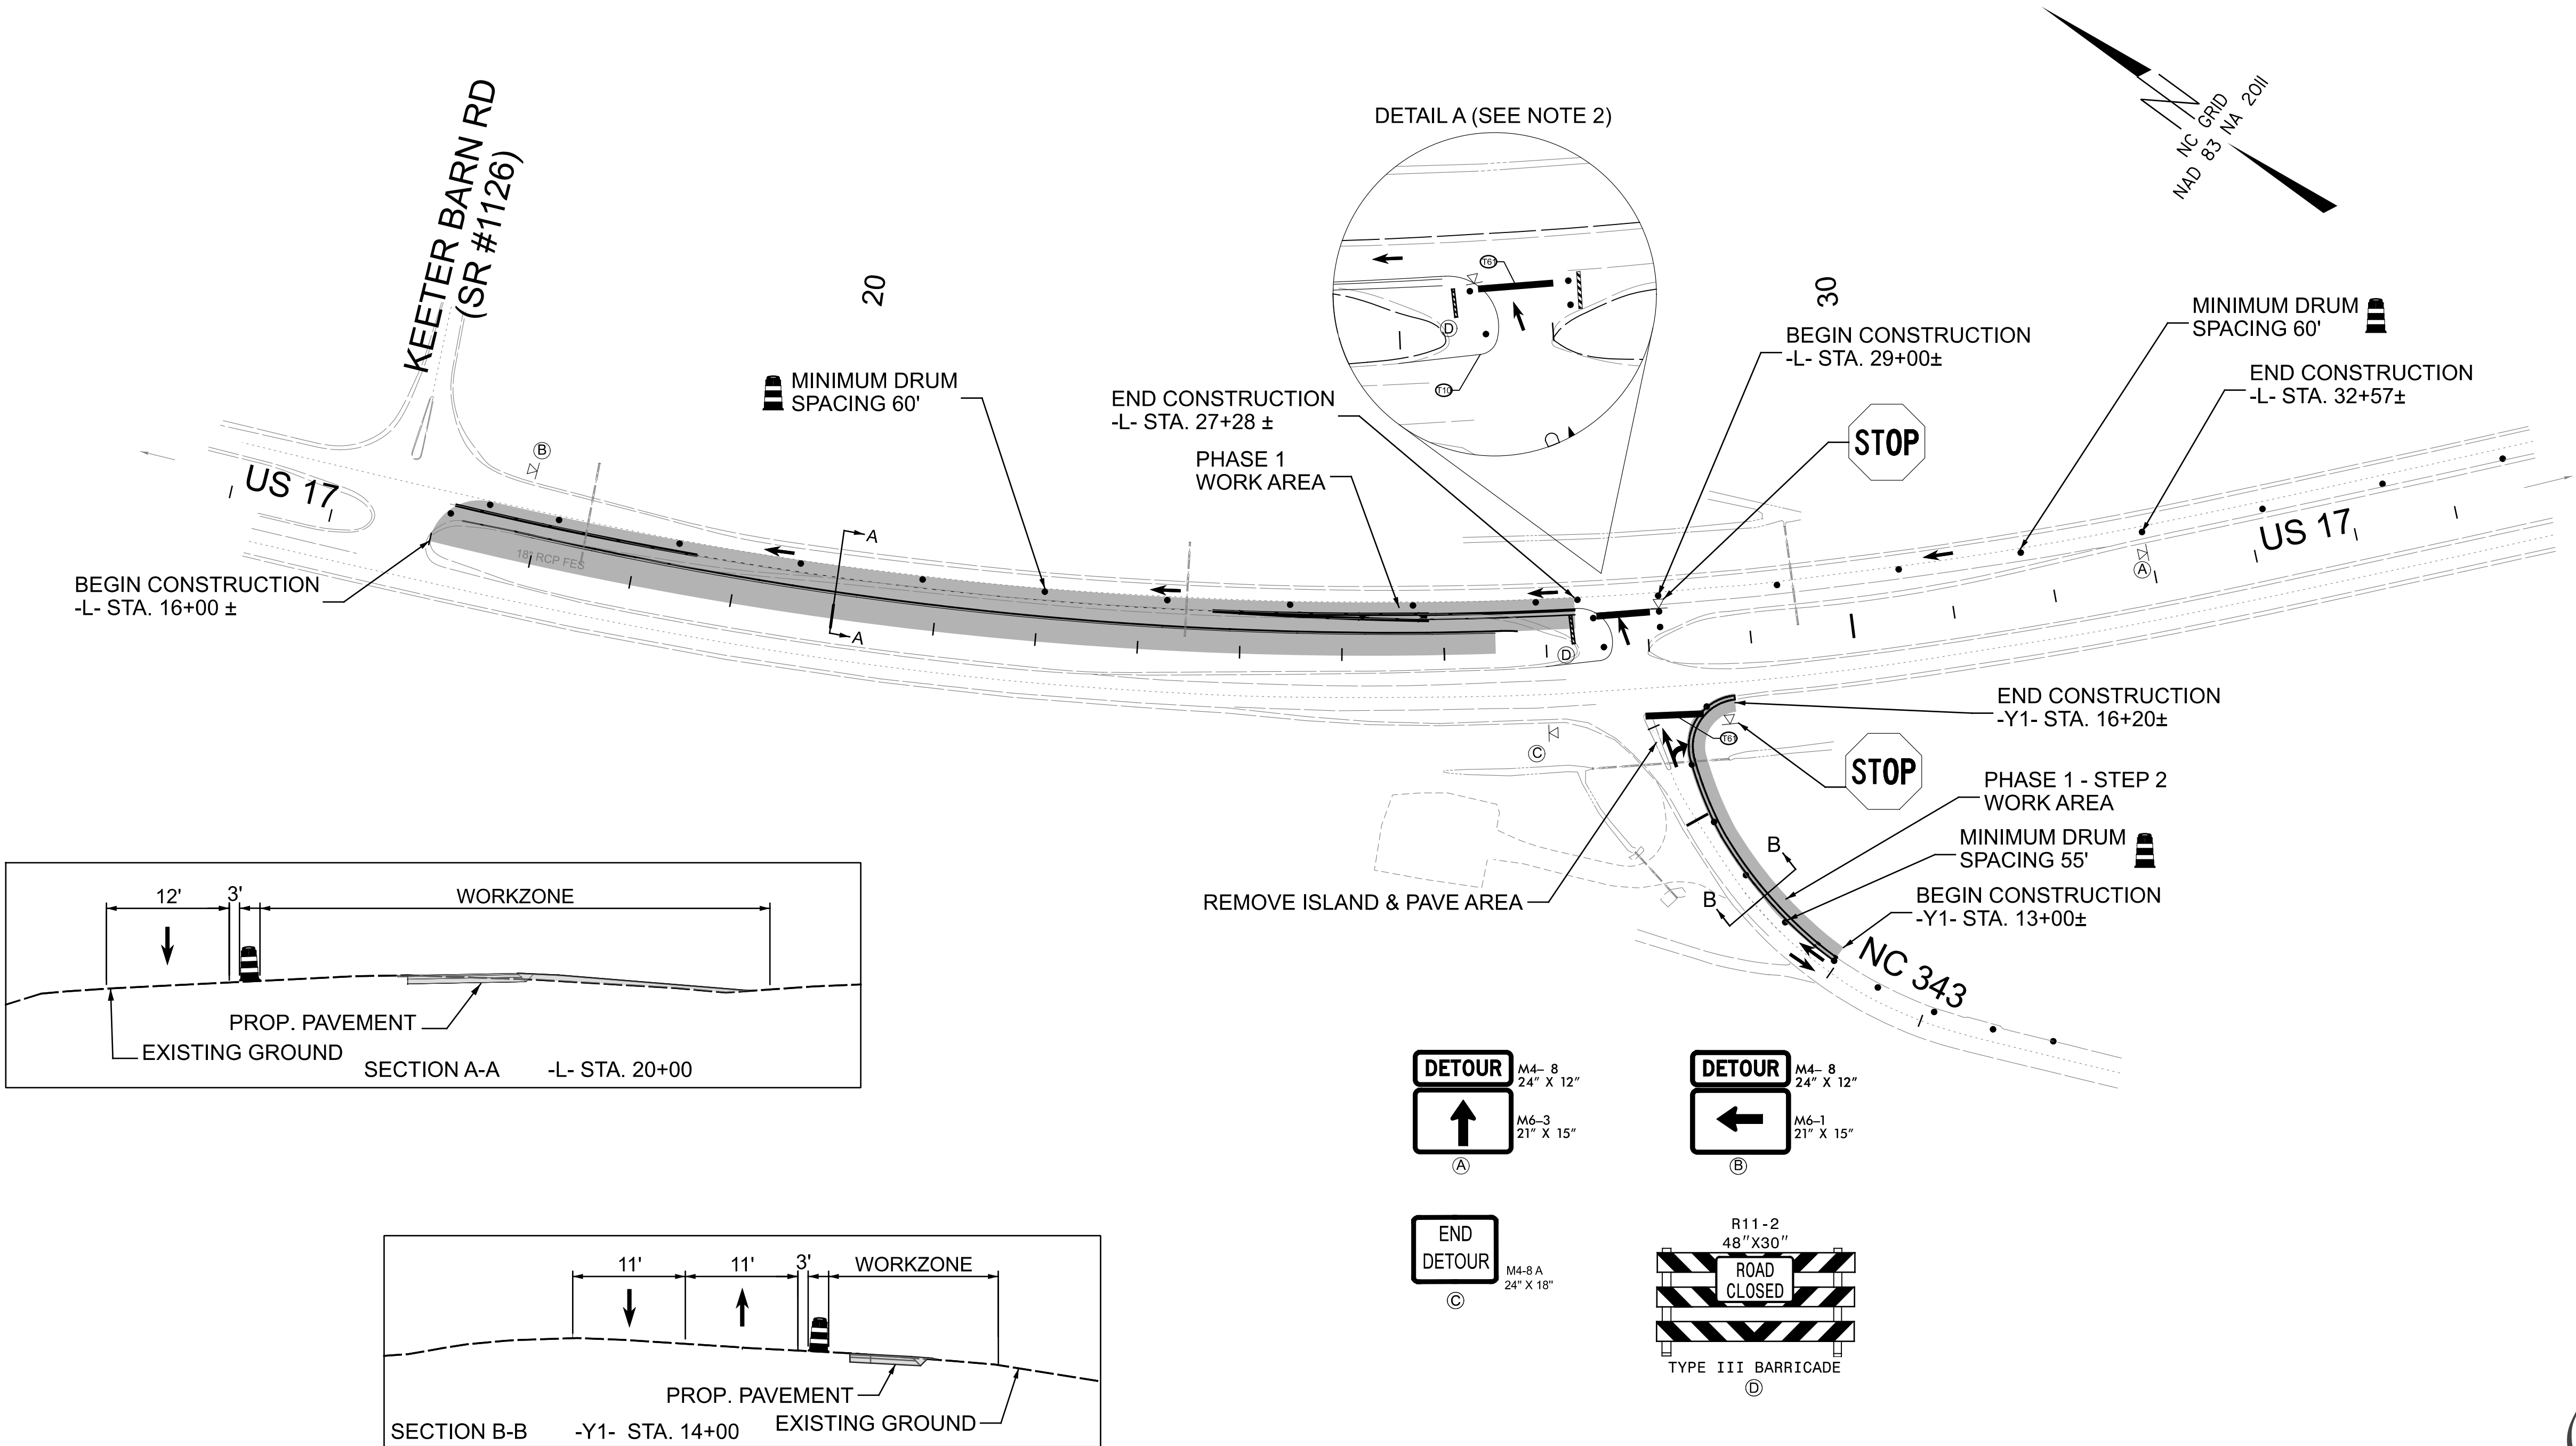

2/11/2026
W:\Transportation\NCDOT\HS-2401A\Work Zone Traffic Control\Sheets\HS-2401A_TOP_PLAN_Phase 1.dgn



APPROVED: *Allison C. Johnson*
DATE: 2/12/2026
SEAL
DOCUMENT NOT CONSIDERED FINAL
UNLESS ALL SIGNATURES COMPLETED



TRAFFIC MANAGEMENT PLAN
PHASE 1