


PROJ. REFERENCE NO.	SHEET NO.
HS-2401A	TMP - 6

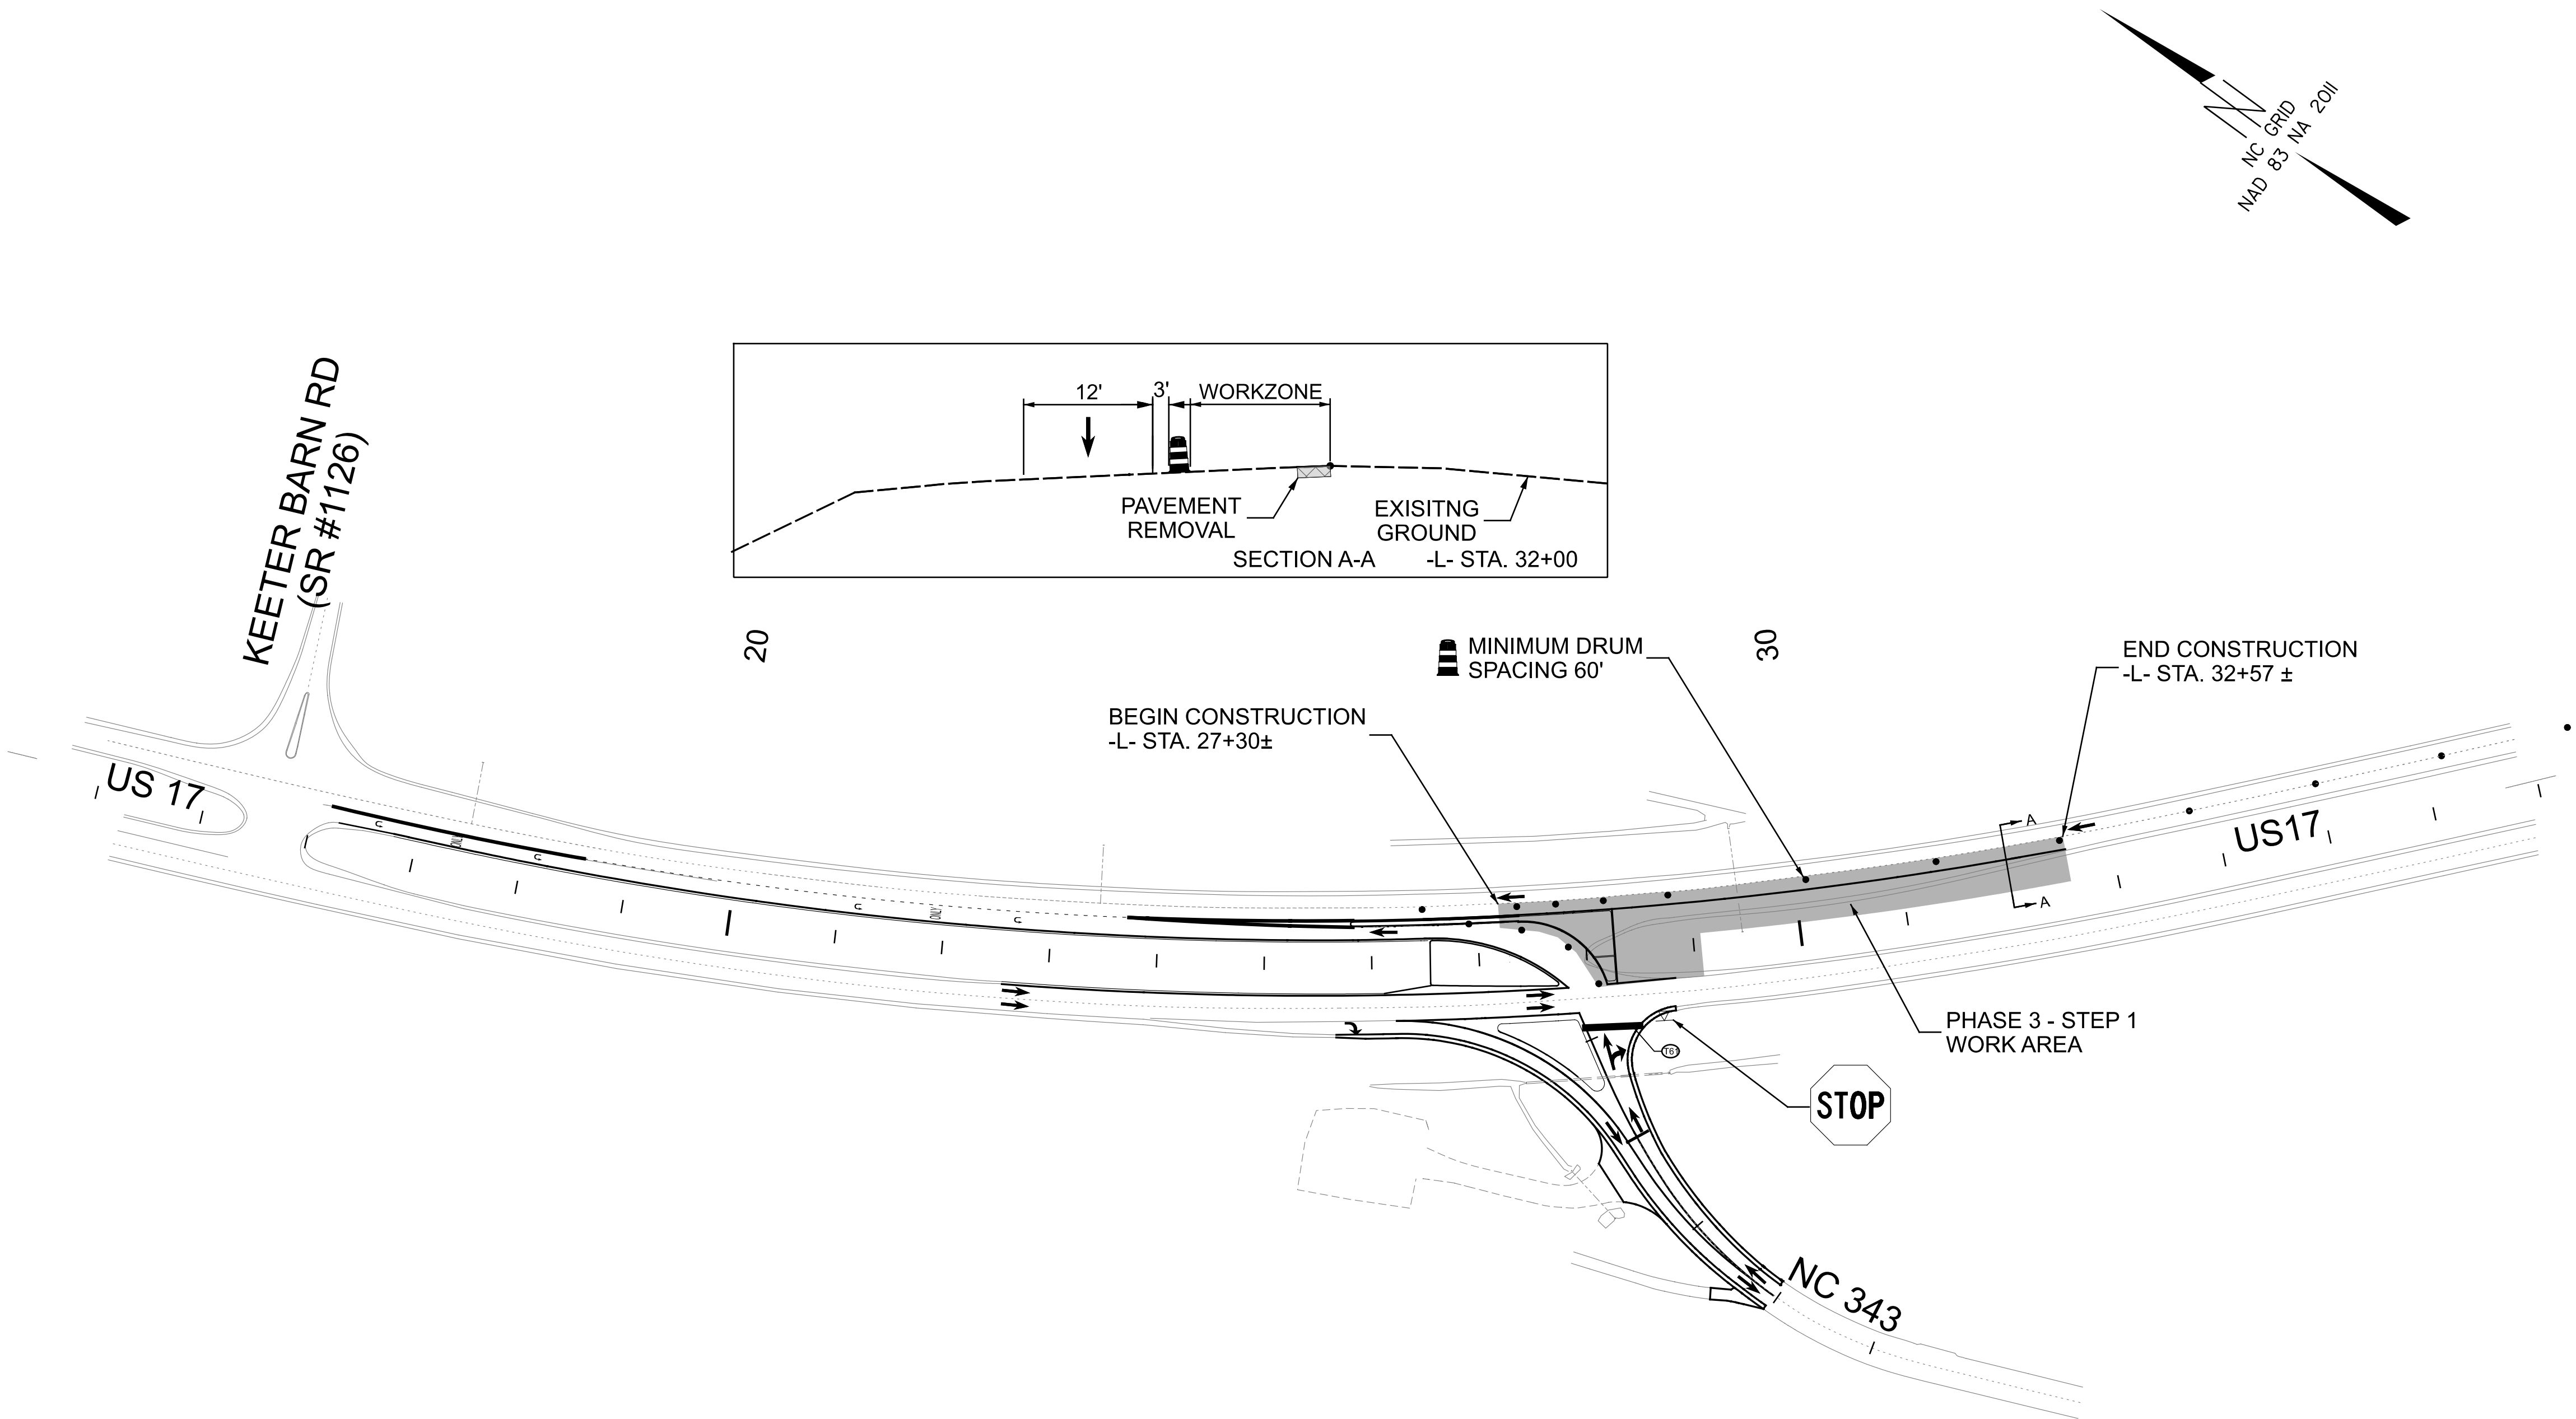

2/12/2026  
W:\Transportation\NCDOT\HS-2401A\Work Zone Traffic Control\Sheets\HS-2401A\_TOP\_PLAN\_Phase 3.dgn



APPROVED: <i>Alison C. Johnson</i> FD81A672C45F4D8...	
DATE: 2/12/2026	
SEAL	
DOCUMENT NOT CONSIDERED FINAL UNLESS ALL SIGNATURES COMPLETED	



TRAFFIC MANAGEMENT PLAN  
PHASE 3