
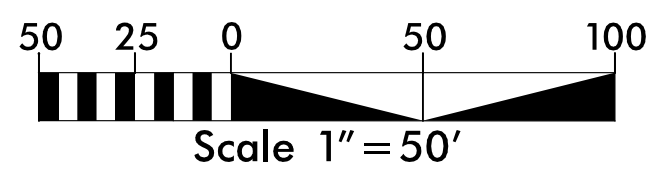
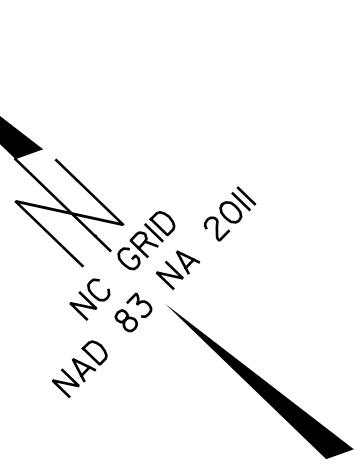
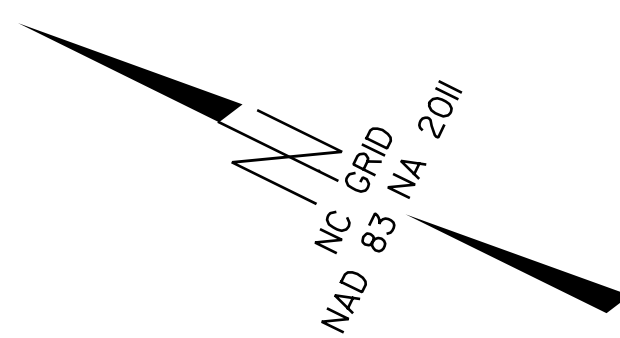


2/12/2026
W:\Transportation\NCDOT\HS-240\A\Signing and Delineation\Pavement Marking\Sheets\HS-240\A_TC_PMP.dgn

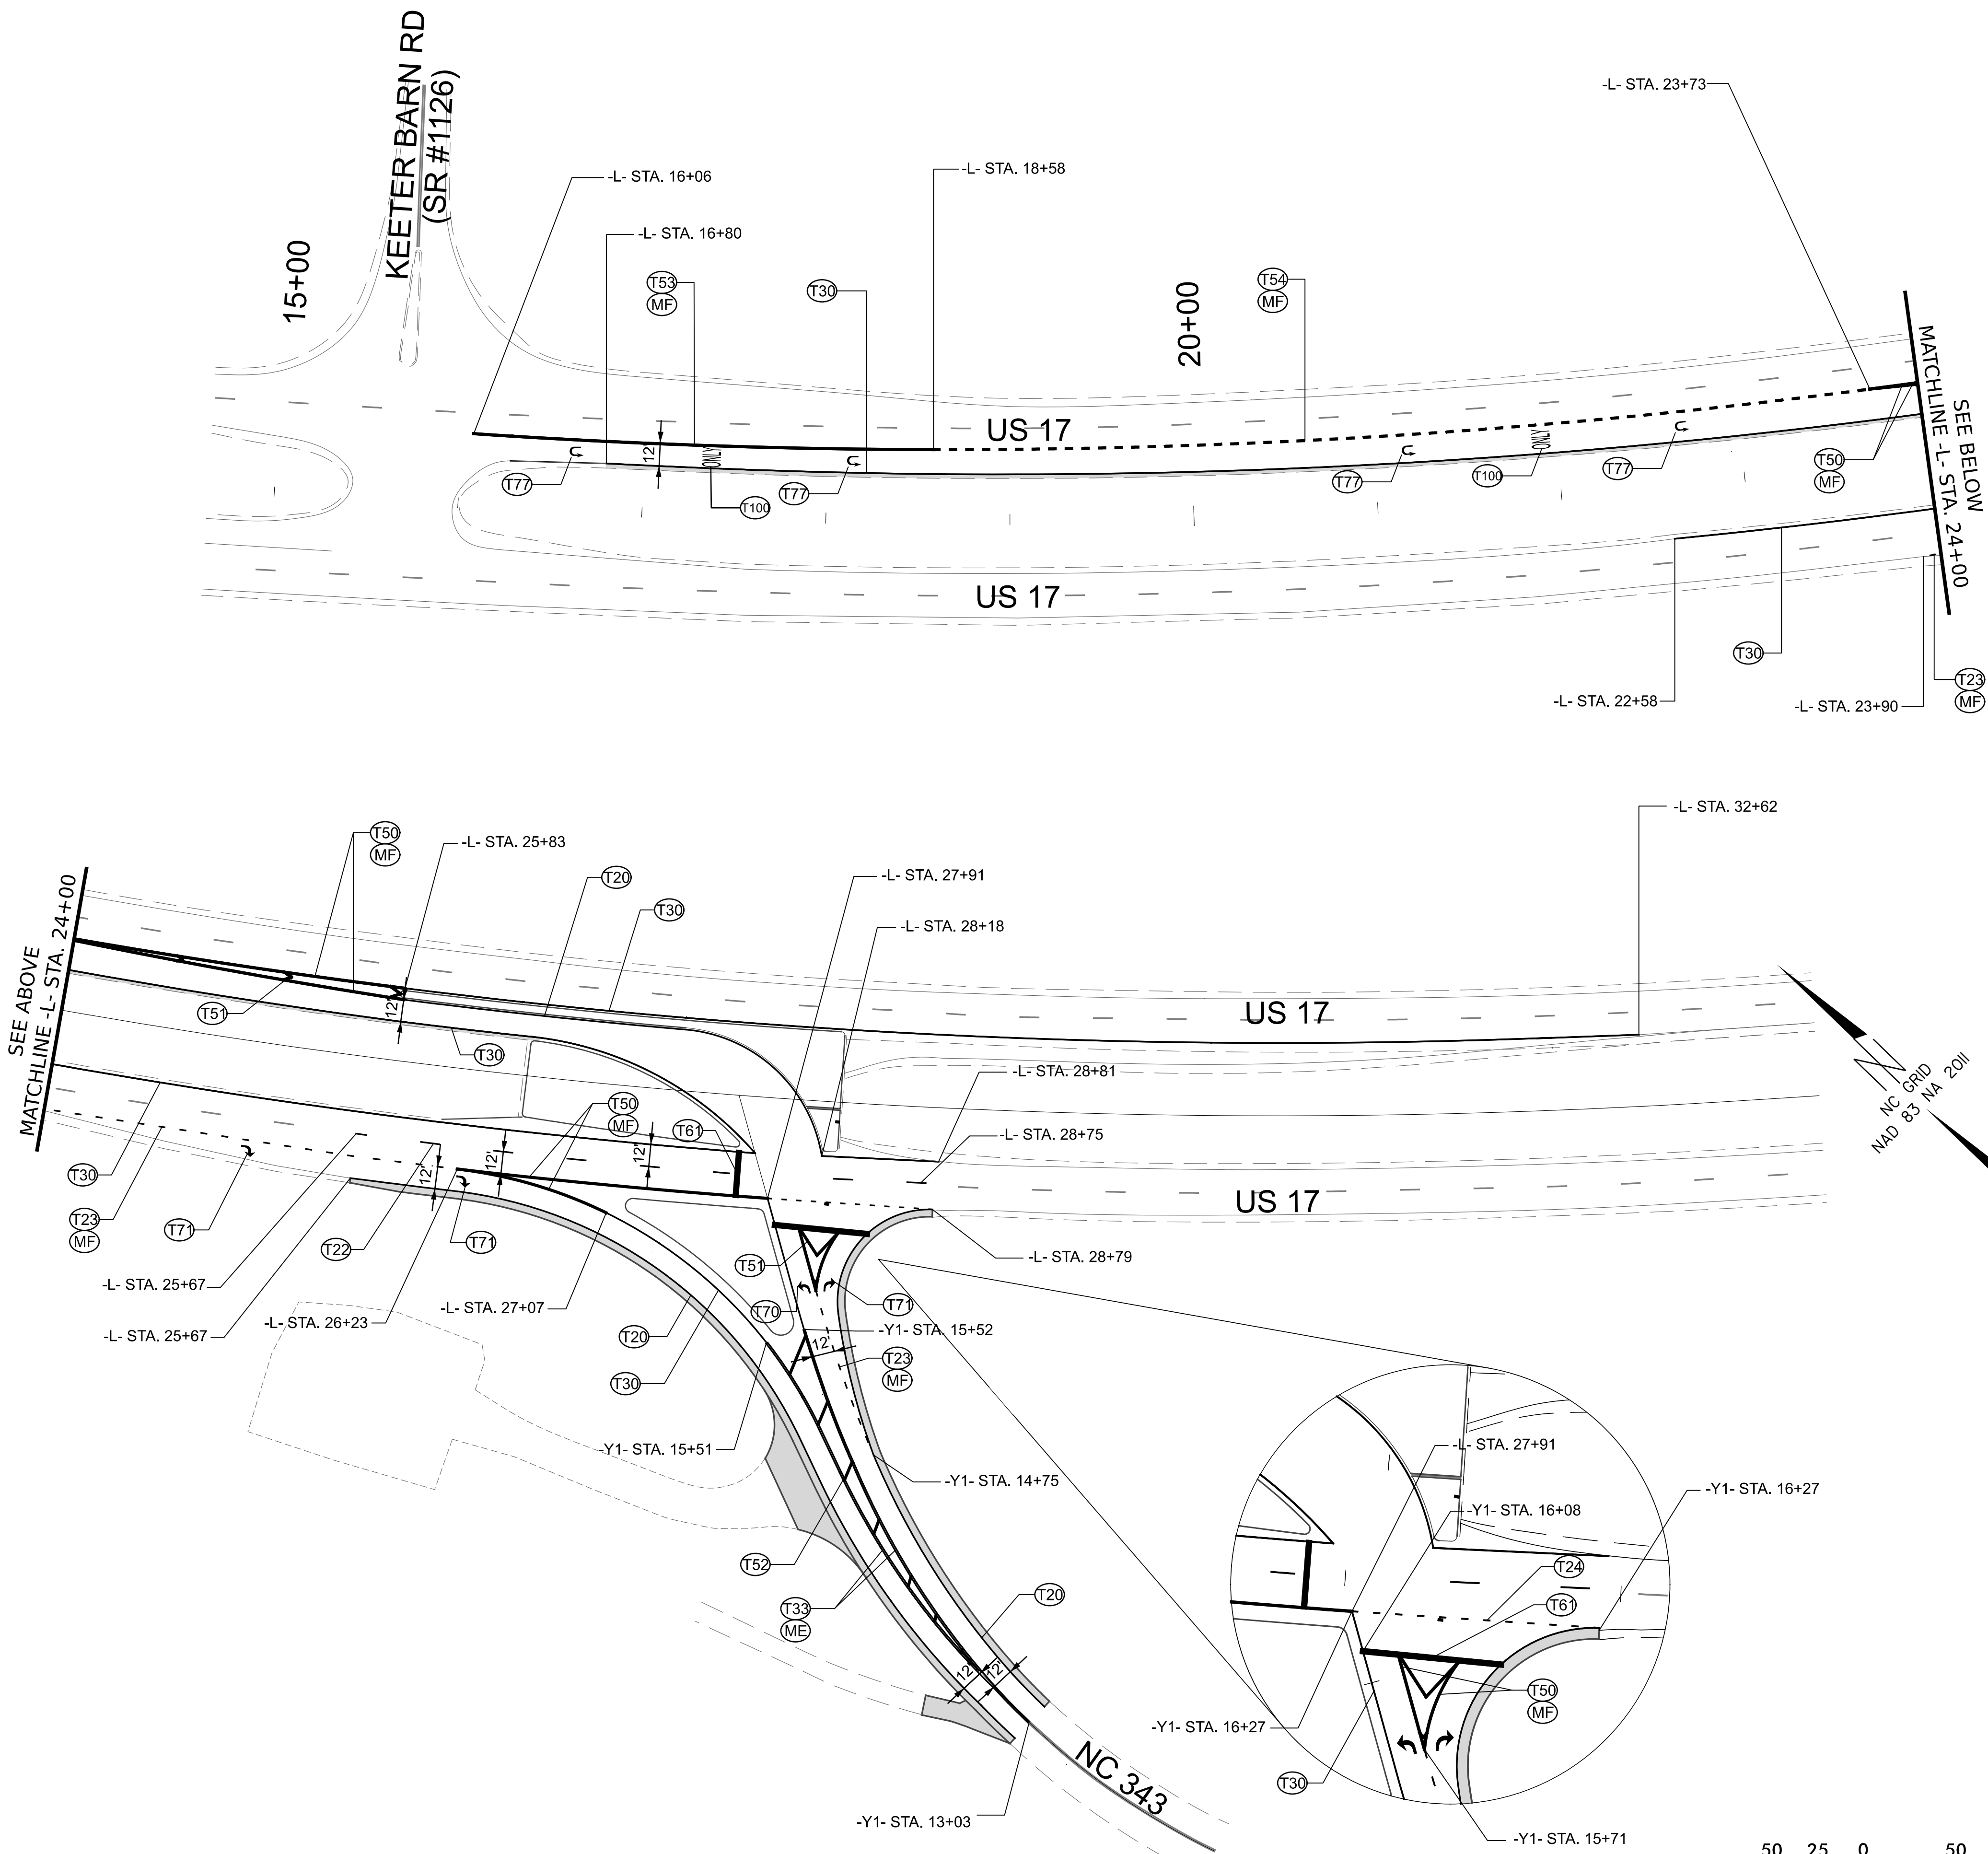

| | |
|--|-----------|
| TIP NO. | SHEET NO. |
| HS-2401A | PMP-2 |
| APPROVED: _____ | |
| DATE: _____ | |
| SEAL | |
| | |
| DOCUMENT NOT CONSIDERED FINAL UNLESS ALL SIGNATURES COMPLETED | |

PAVEMENT MARKING PLAN